
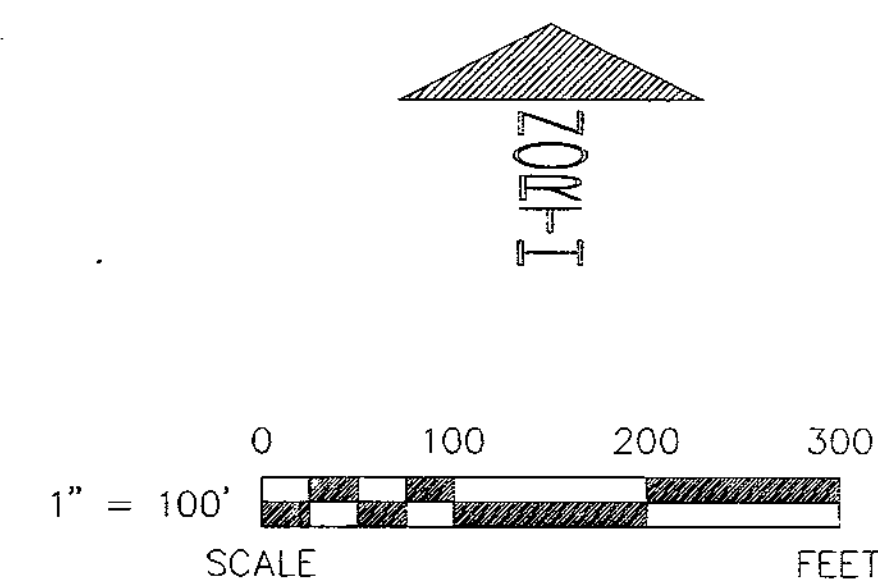


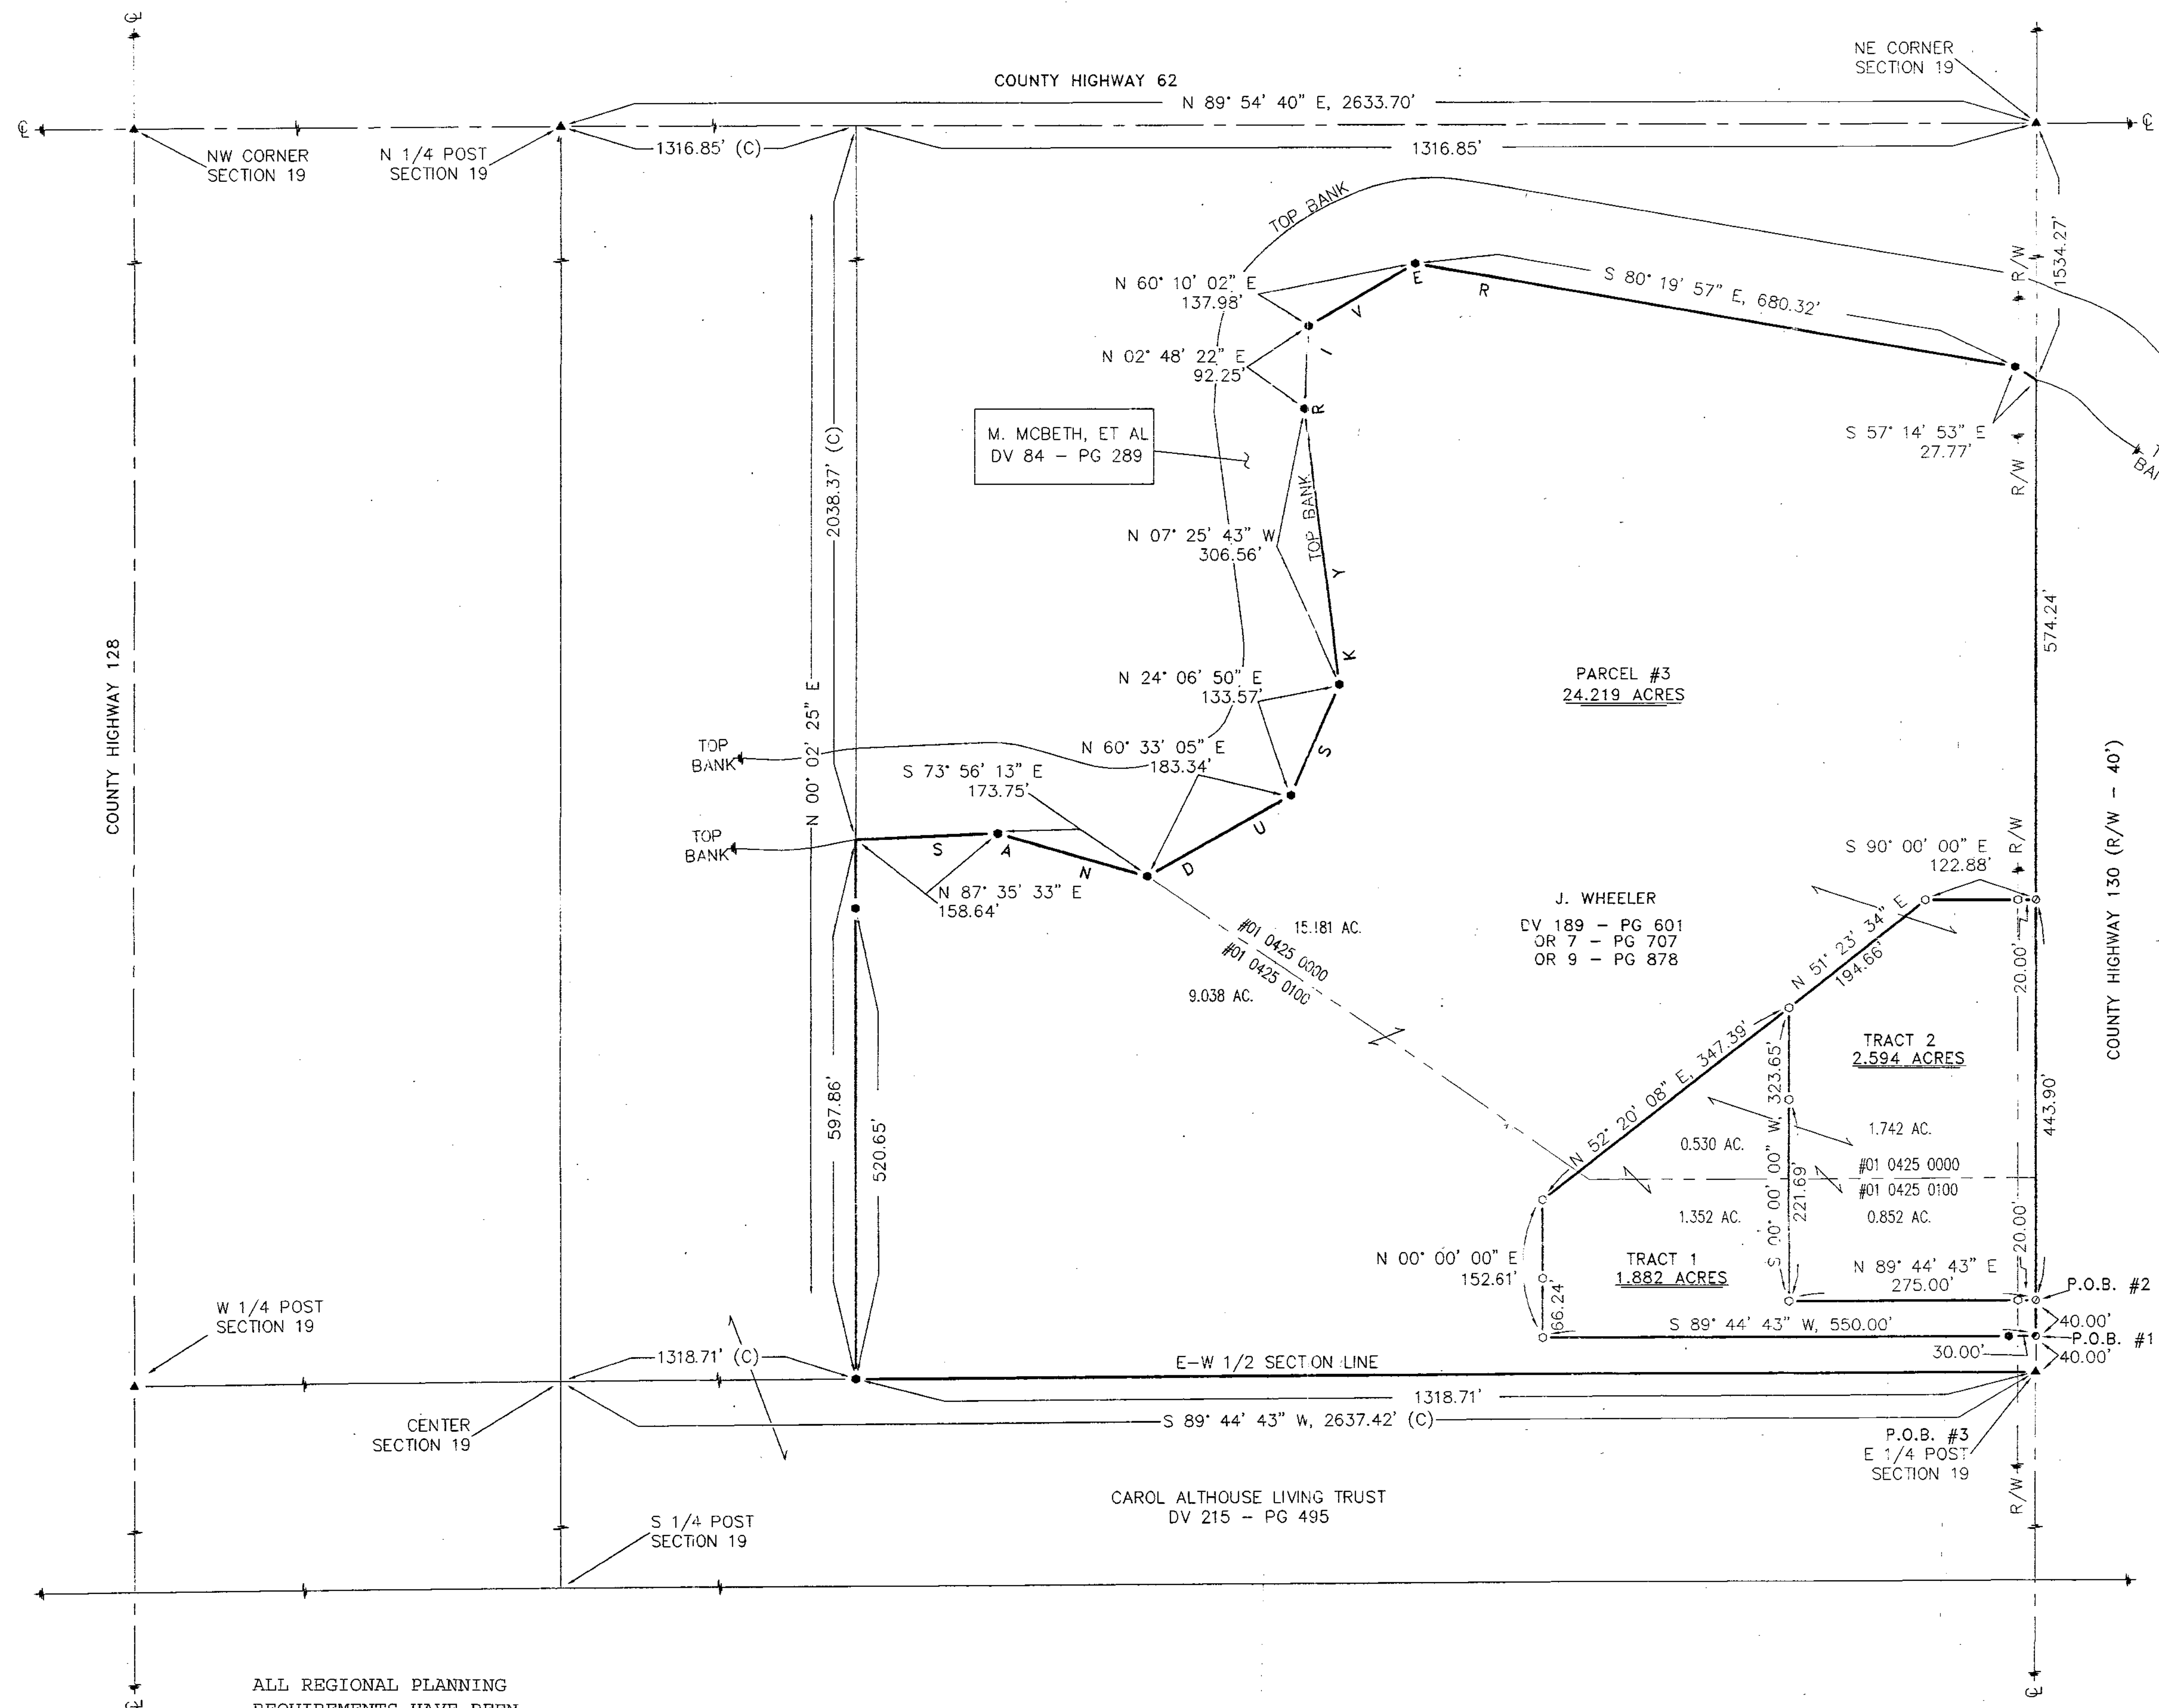


## REFERENCES

- DEED VOLUMES & PAGES AS SHOWN.
- WYANDOT COUNTY CORNERSTONE RECORDS.
- WYANDOT COUNTY ROAD RECORDS.
- SURVEY VOLUME D, PAGE 97.

## LEGEND

| SE       | FOUND | DESCRIPTION                         |
|----------|-------|-------------------------------------|
| ○        | ●     | MONUMENT                            |
| ○        | ●     | RAILROAD SPIKE                      |
| ○        | ●     | NAIL                                |
| ○        | ●     | IRON PIPE                           |
| ○        | ●     | DRILL HOLE                          |
| ○        | ●     | 5/8" IRON ROD WITH PERSONALIZED CAP |
| ○        | ●     | IRON ROD (5/8" W/ "VBK")            |
| ○        | ●     | FENCE POST                          |
| ○        | ●     | STONE                               |
| ○        | ●     | MONUMENT BOX                        |
| ○        | ●     | CONCRETE MONUMENT                   |
| X-X      |       | FENCE                               |
| D        |       | DEED                                |
| P        |       | PLAT                                |
| M        |       | MEASURED                            |
| C        |       | CALCULATED                          |
| SR       |       | DIAMETER                            |
| SR       |       | SURVEY RECORD                       |
| E/P      |       | EDGE OF PAVEMENT                    |
| R/W      |       | RIGHT OF WAY                        |
| L.A. R/W |       | LIMITED ACCESS R/W                  |
| ○        |       | CONCRETE RIGHT OF WAY MARKER        |
| P/L      |       | PROPERTY LINE                       |
| □        |       | HOUSE                               |
| □        |       | GARAGE                              |
| □        |       | BARN                                |
| □        |       | SHED                                |
| —        |       | WATERWAY/TILE                       |
| —        |       | SURFACE DRAINAGE                    |

NOTE: THIS SURVEY DOES NOT INCLUDE A TITLE SEARCH. EASEMENTS OR OTHER ENCUMBRANCES ON OR OVER THE LAND ARE NOT SHOWN ON THIS SURVEY. I HEREBY DECLARE THAT I HAVE SURVEYED THE ABOVE DESCRIBED PROPERTY DURING SEPTEMBER, 2008. THIS SURVEY IS SUBJECT TO ALL LEGAL HIGHWAYS, EASEMENTS, RESTRICTIONS, LEASES OF RECORD AND OF RECORDS IN RESPECTIVE UTILITY OFFICES. THE BEARINGS REFERRED TO HEREON ARE BASED ON AN ASSUMED MERIDIAN AND ARE ONLY FOR THE PURPOSE OF ANGULAR MEASUREMENT.

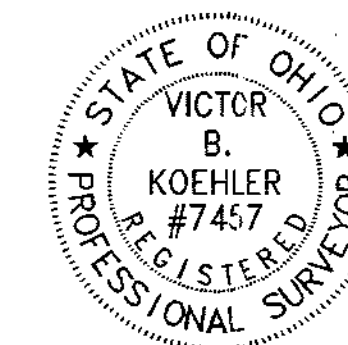

VICTOR B. KOEHLER  
P.S. NO. 7457

11/03/08  
DATE

SURVEY FOR: CLIFFORD E. & JUDITH M. WHEELER

LOCATED IN PART OF THE NORTHEAST  
QUARTER OF SECTION 19, T-3-S, R-15-E,  
ANTRIM TOWNSHIP, WYANDOT COUNTY, OHIO.

| DRAWN BY | CHECKED BY | REVISION |
|----------|------------|----------|
| FRS      | VBK        | 10-10-08 |
| FRS      | VBK        | 10-10-08 |