
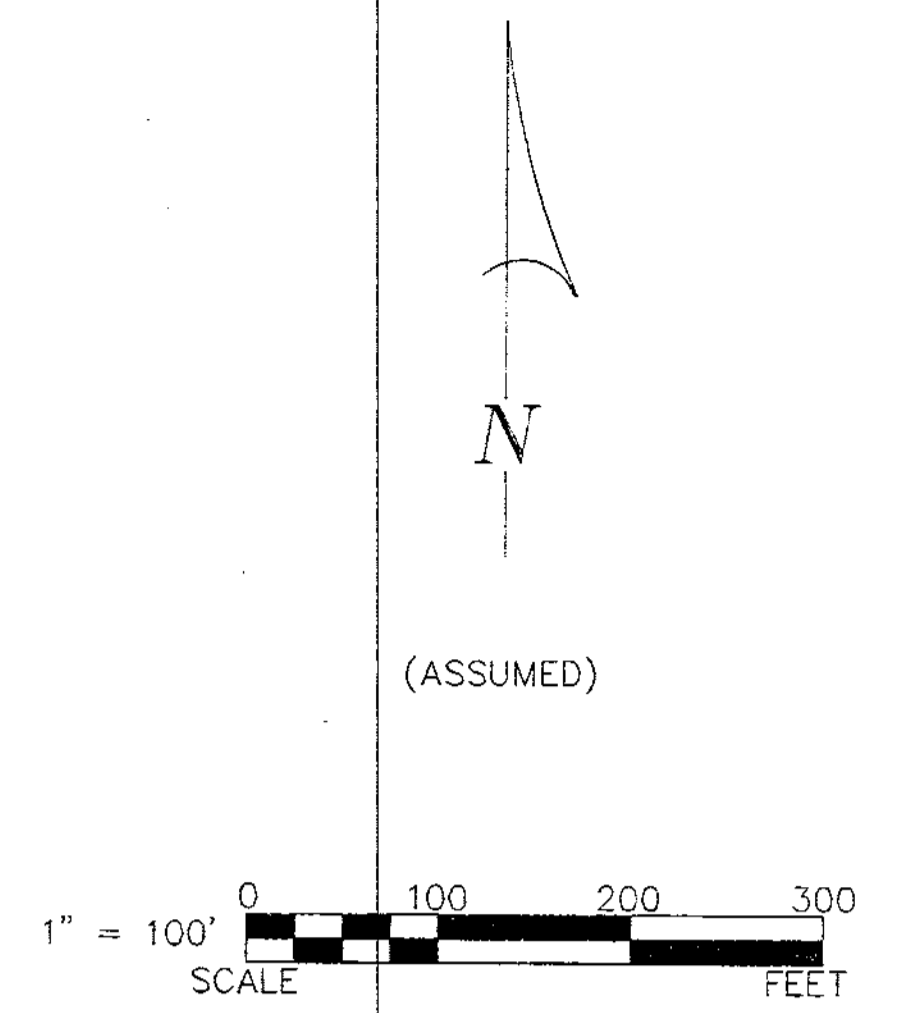


COUNTY HIGHWAY 97 (R/W - 60')  
N 00° 04' 44" E

CRAWFORD TWP.  
COUNTY HIGHWAY 4 (R/W - 40')

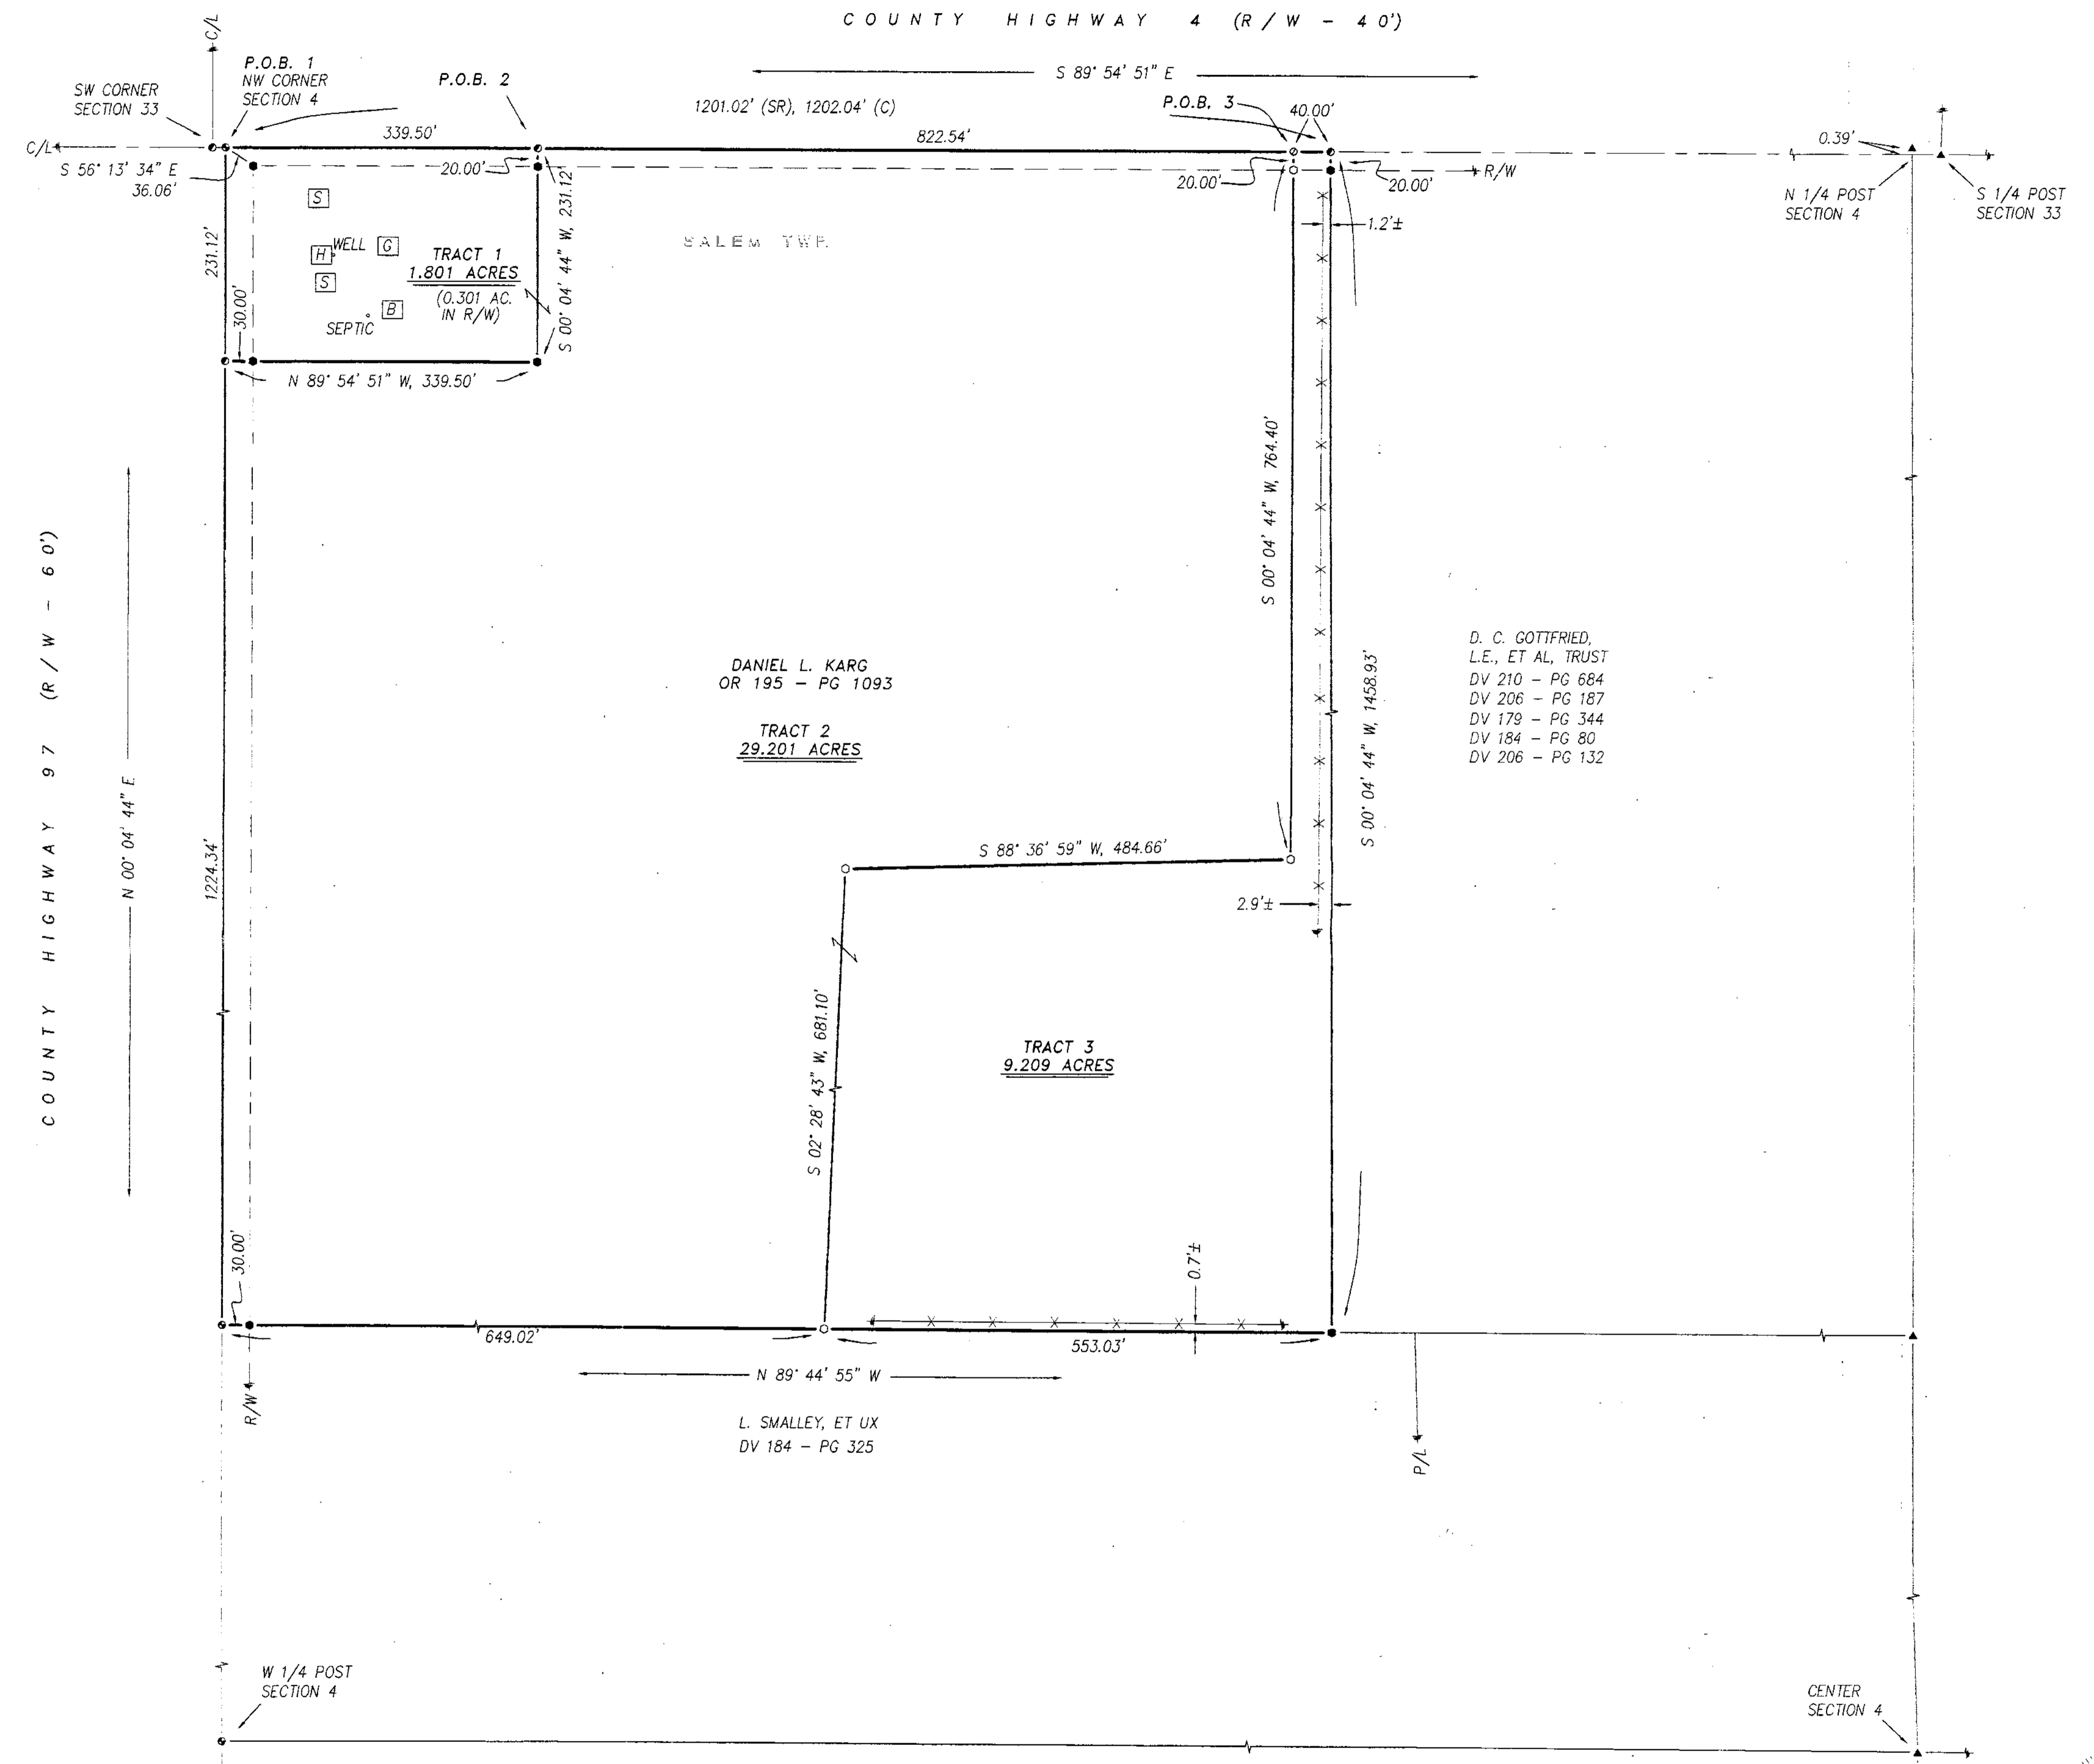

- REFERENCES:**
- DEED VOLUMES AND PAGES AS SHOWN.
  - SURVEY VOLUME 2, PAGE 104.
  - SURVEY VOLUME 7, PAGE 162.
  - SURVEY VOLUME D, PAGE 370.
  - ORIGINAL U. S. GOVERNMENT FIELD NOTES.
  - WYANDOT COUNTY CORNERSTONE RECORDS.
  - WYANDOT COUNTY ROAD RECORDS.

**LEGEND:**

SET FOUND	DESCRIPTION
⊙	MONUMENT
⊕	RAILROAD SPIKE
⊖	NAIL
⊗	IRON PIPE
⊘	DRILL HOLE
⊙	5/8" Ø IRON ROD WITH PERSONALIZED CAP
⊙	IRON ROD (5/8" Ø VBK)
●	STONE
⊠	MONUMENT BOX
⊡	DEED
⊢	PLAT
M	MEASURED
C	CALCULATED
D	DIAMETER
SR	SURVEY RECORD
⊠	HOUSE
⊡	GARAGE
⊡	BARN
⊡	SHED
X	FENCE
C/L	CENTERLINE
R/W	RIGHT-OF-WAY
P/L	PROPERTY LINE
■	POST

NOTE: THIS SURVEY DOES NOT INCLUDE A TITLE SEARCH. EASEMENTS OR OTHER ENCUMBRANCES ON OR OVER THE LAND ARE NOT SHOWN ON THIS SURVEY. ANY BUILDINGS OR OTHER STRUCTURES NOT TO SCALE. I HEREBY DECLARE THAT I HAVE SURVEYED THE ABOVE DESCRIBED PROPERTY DURING JUNE & NOVEMBER, 2008. THIS SURVEY IS SUBJECT TO ALL LEGAL HIGHWAYS, EASEMENTS, RESTRICTIONS, LEASES OF RECORD AND OF RECORDS IN RESPECTIVE UTILITY OFFICES. THE BEARINGS REFERRED TO HEREON ARE BASED ON AN ASSUMED MERIDIAN AND ARE ONLY FOR THE PURPOSE OF ANGULAR MEASUREMENT.



Victor B. Koehler 11/26/08  
VICTOR B. KOEHLER, P.S. NO. 7457 DATE

SURVEY NUMBER: 08-89  
VOLUME: D PAGE: 386  
DATE FILED: 11-26-08  
PARCEL #: 34-1070-0000  
34-1070-221

ALL REGIONAL PLANNING REQUIREMENTS HAVE BEEN APPROVED FOR THIS SURVEY APPLICATION # Tract 1-08-24 Tract 2-08-40

D. C. GOTTFRIED, L.E., ET AL, TRUST  
DV 210 - PG 684  
DV 206 - PG 187  
DV 179 - PG 344  
DV 184 - PG 80  
DV 206 - PG 132

DANIEL L. KARG  
OR 195 - PG 1093

TRACT 2  
29.201 ACRES

TRACT 3  
9.209 ACRES

L. SMALLEY, ET UX  
DV 184 - PG 325

COEHLER SURVEYING, INC.  
P. O. BOX 28  
UPPER SANDUSKY, OHIO 43351  
419-294-5388

SURVEY FOR: THE ESTATE OF DANIEL L. KARG  
BEING PARCELS OF LAND SITUATED IN PART OF THE NORTHWEST QUARTER OF SECTION 4, T-2-S, R-13-E, SALEM TOWNSHIP, WYANDOT COUNTY, OHIO

REVISIONS:	CHECKED:	DATE:
	VBK	11-17-08
	DAL	11-17-08
1		
1		

08100-S