


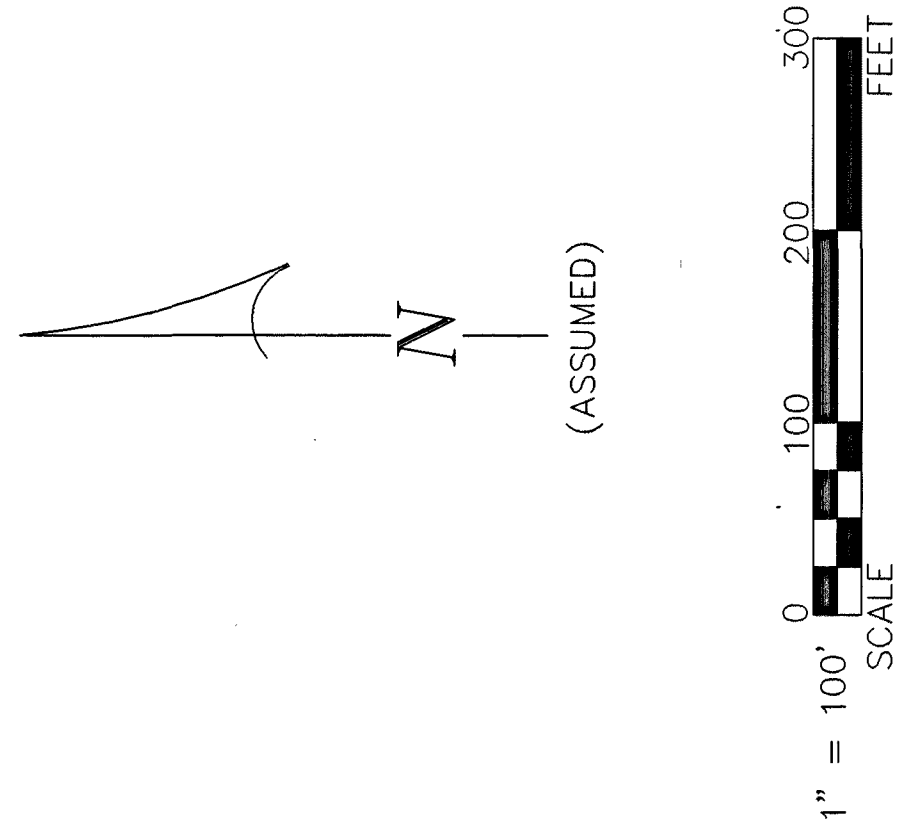

REFERENCES:

- DEED VOLUMES AND PAGES AS SHOWN.
- SURVEY VOLUME C, PAGE 119.
- SURVEY VOLUME 6, PAGE 519.
- SURVEY VOLUME 5, PAGE 495.
- WYANDOT COUNTY CORNERSTONE RECORDS.
- WYANDOT COUNTY ROAD RECORDS.


CURVE DATA:

CURVE "1":	
R = 99.09'	
LC = 26.33'	
CH = 26.25'	
CH BRG = N 28° 01' 26" E	
CURVE "2":	
R = 99.09'	
LC = 53.58'	
CH = 52.93'	
CH BRG = N 75° 03' 20" E	
CURVE "3":	
R = 99.09'	
LC = 121.29'	
CH = 113.86'	
CH BRG = N 55° 28' 41" E	

LEGEND:

SET FOUND	DESCRIPTION
⊙	MONUMENT
⊕	RAILROAD SPIKE
⊖	NAIL
⊙	IRON PIPE (1/2"φ)
⊙	DRILL HOLE
⊙	5/8"φ IRON ROD WITH PERSONALIZED CAP
⊙	IRON ROD
⊙	STONE
⊙	MONUMENT BOX
⊙	DEED
⊙	PLAT
⊙	MEASURED
⊙	CALCULATED
⊙	DIAMETER
⊙	SURVEY RECORD
⊙	HOUSE
⊙	GARAGE
⊙	BARN
⊙	SHED
⊙	FENCE
⊙	C/L CENTERLINE
⊙	R/W RIGHT-OF-WAY
⊙	P/L PROPERTY LINE
⊙	POST

NOTE: THIS SURVEY DOES NOT INCLUDE A TITLE SEARCH. EASEMENTS OR OTHER ENCUMBRANCES ON OR OVER THE LAND ARE NOT SHOWN ON THIS SURVEY. ANY BUILDINGS OR OTHER STRUCTURES NOT TO SCALE. I HEREBY DECLARE THAT I HAVE SURVEYED THE ABOVE DESCRIBED PROPERTY DURING DECEMBER, 2008. THIS SURVEY IS SUBJECT TO ALL LEGAL HIGHWAYS, EASEMENTS, RESTRICTIONS, LEASES OF RECORD, AND OF RECORDS IN RESPECTIVE UTILITY OFFICES. THE BEARINGS REFERRED TO HEREON ARE BASED ON AN ASSUMED MERIDIAN AND ARE ONLY FOR THE PURPOSE OF ANGULAR MEASUREMENT.

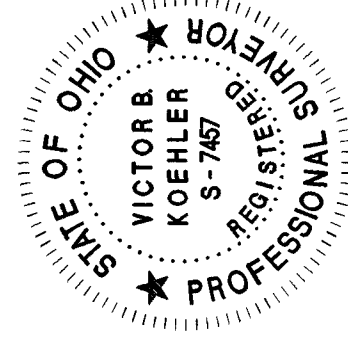

Victor B. Koehler
VICTOR B. KOEHLER, P.S. NO. 7457
DATE 12/31/08

SURVEY FOR: HELEN STOVER


LOCATED IN PART OF THE SOUTHEAST QUARTER OF SECTION 13,
T-1-S, R-13-E, CRAWFORD TOWNSHIP, WYANDOT COUNTY, OHIO.

DRAWN BY	CHECKED BY	REVISION
DAL	VBK	12-22-08
1		1

08137-S

KOEHLER SURVEYING, INC.

P.O. BOX 28
UPPER SANDUSKY, OHIO 43351
419-294-5388

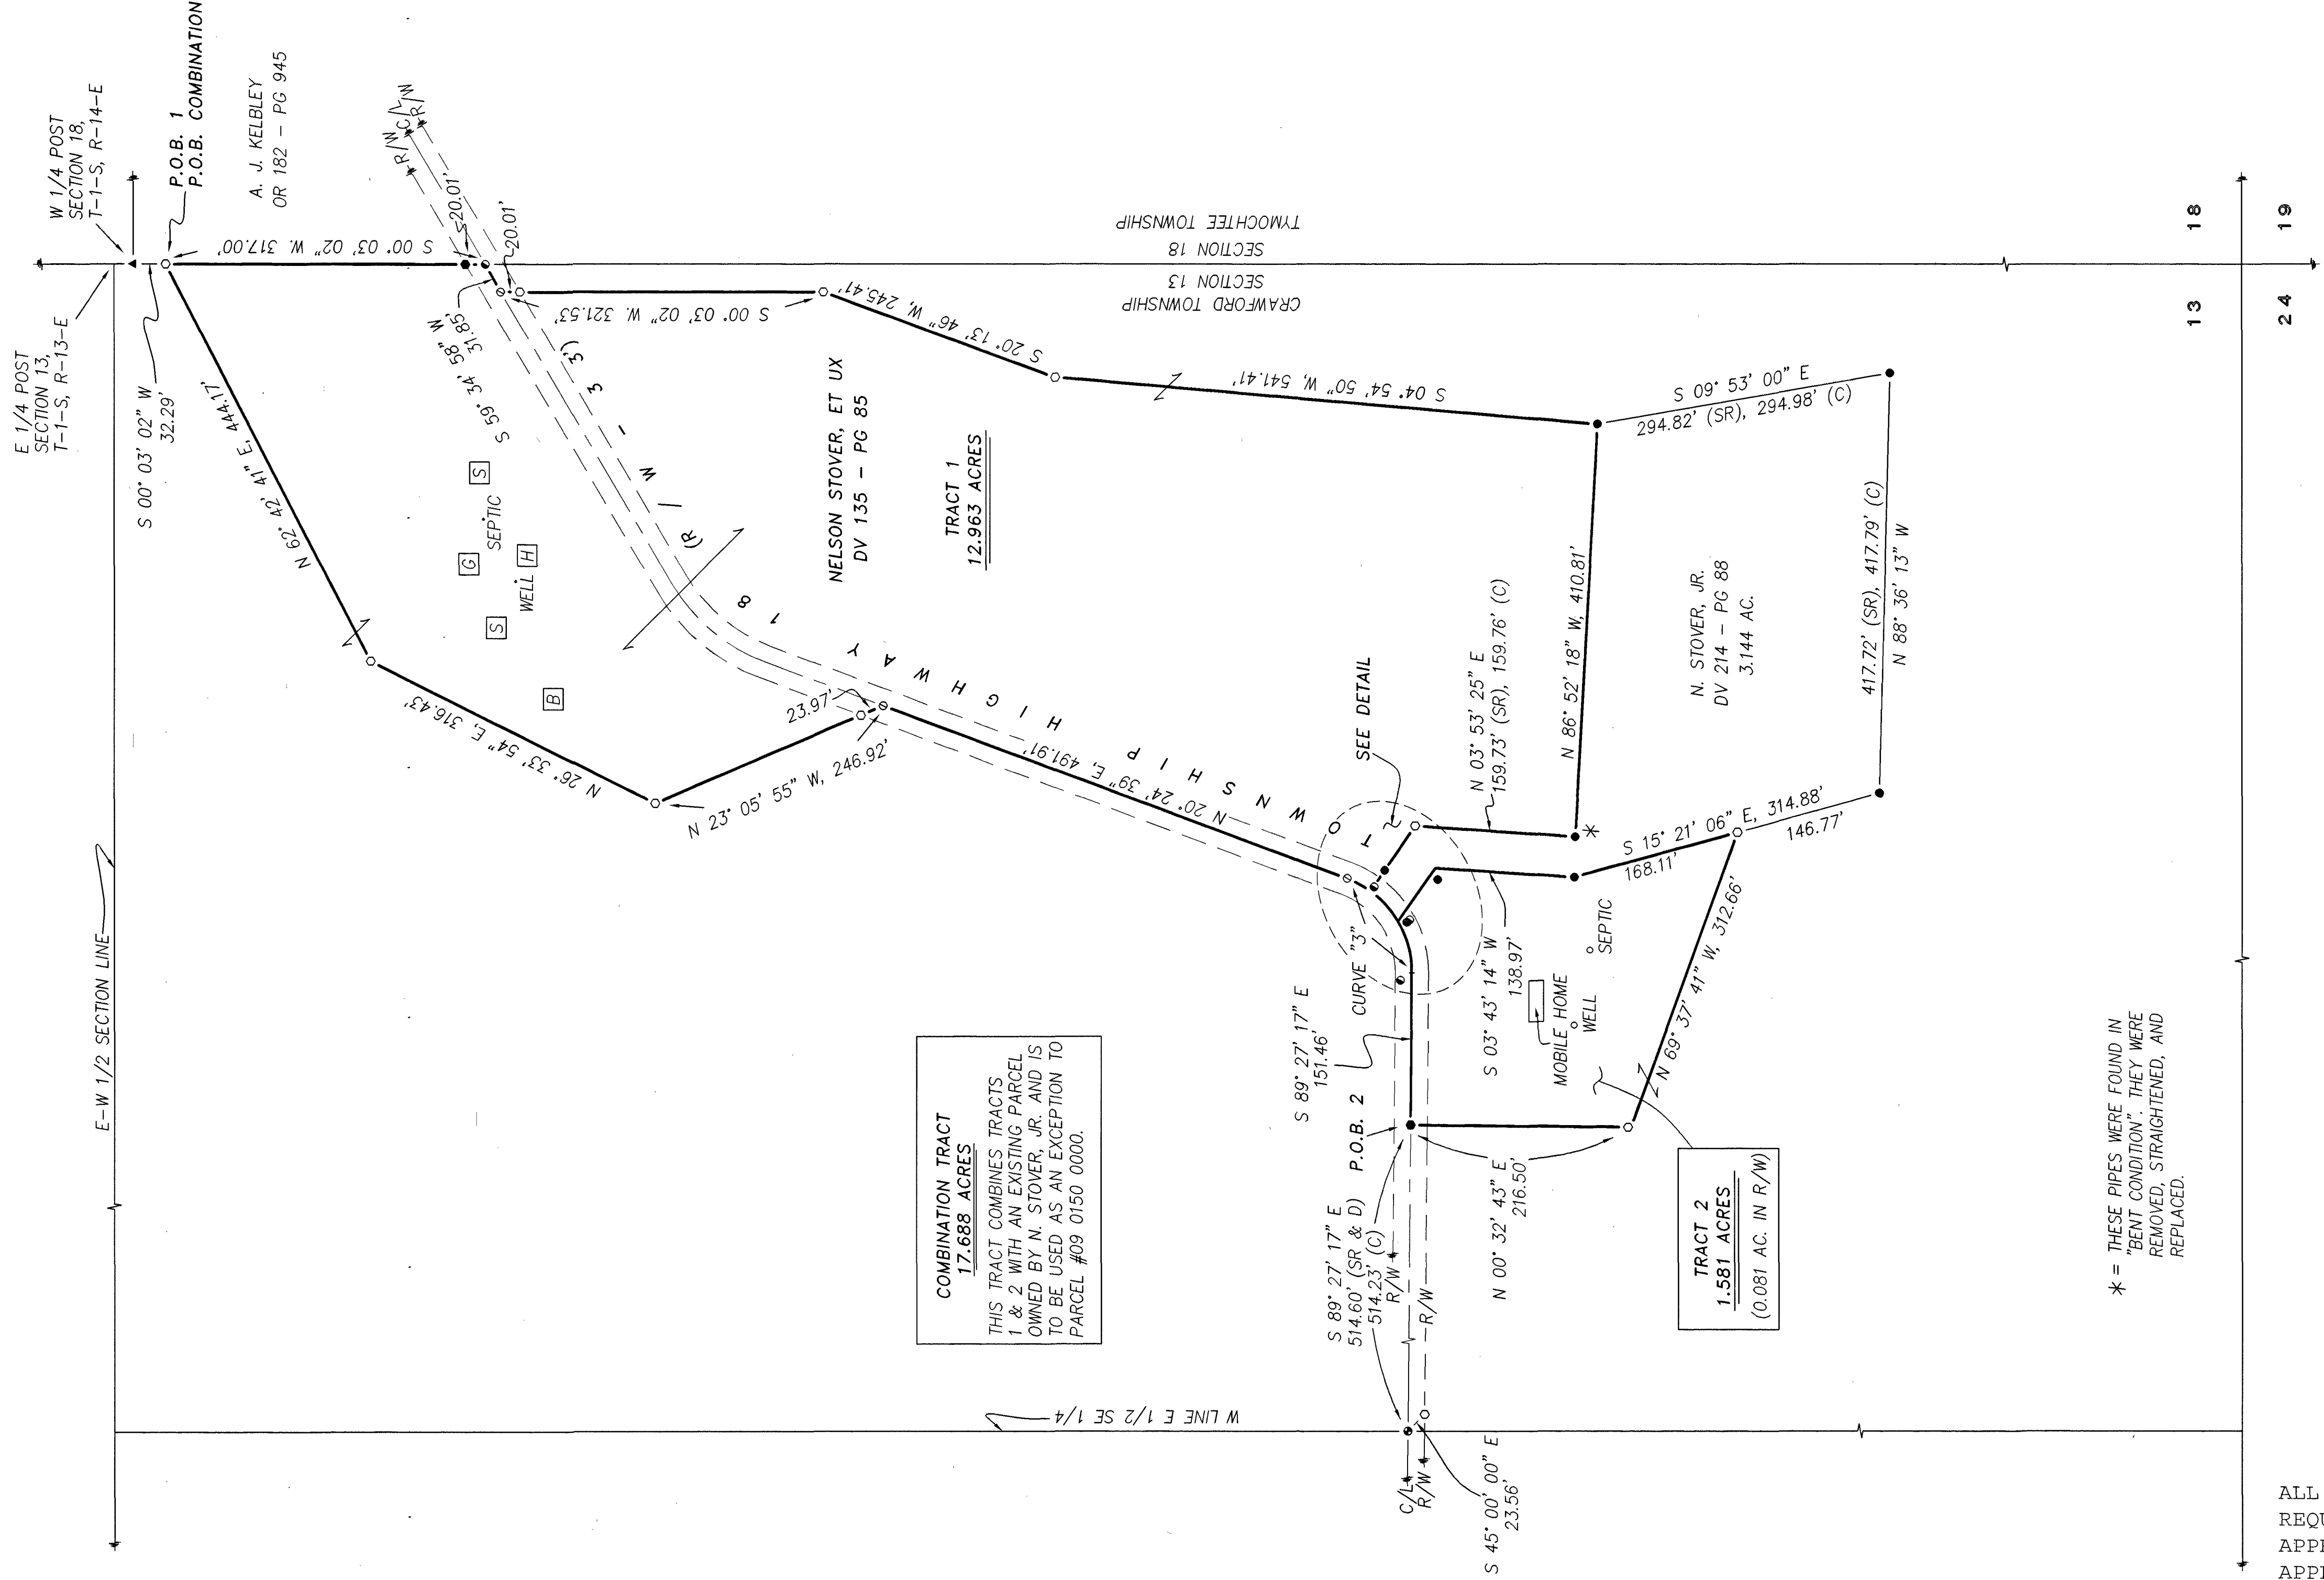

DETAIL

1" = 20'

REFERENCE CALLS:

A	S 86° 07' 08" E, 78.57'
B	S 85° 09' 52" E, 33.21'
C	S 28° 09' 33" W, 0.11'
D	S 14° 43' 35" E, 39.99'

ALL REGIONAL PLANNING REQUIREMENTS HAVE BEEN APPROVED FOR THIS SURVEY APPLICATION # 09-0150-0000

SURVEY NUMBER: 09-01
VOLUME: D PAGE: 389
DATE FILED: 1-5-09
PARCEL #: 09-0150-0000