


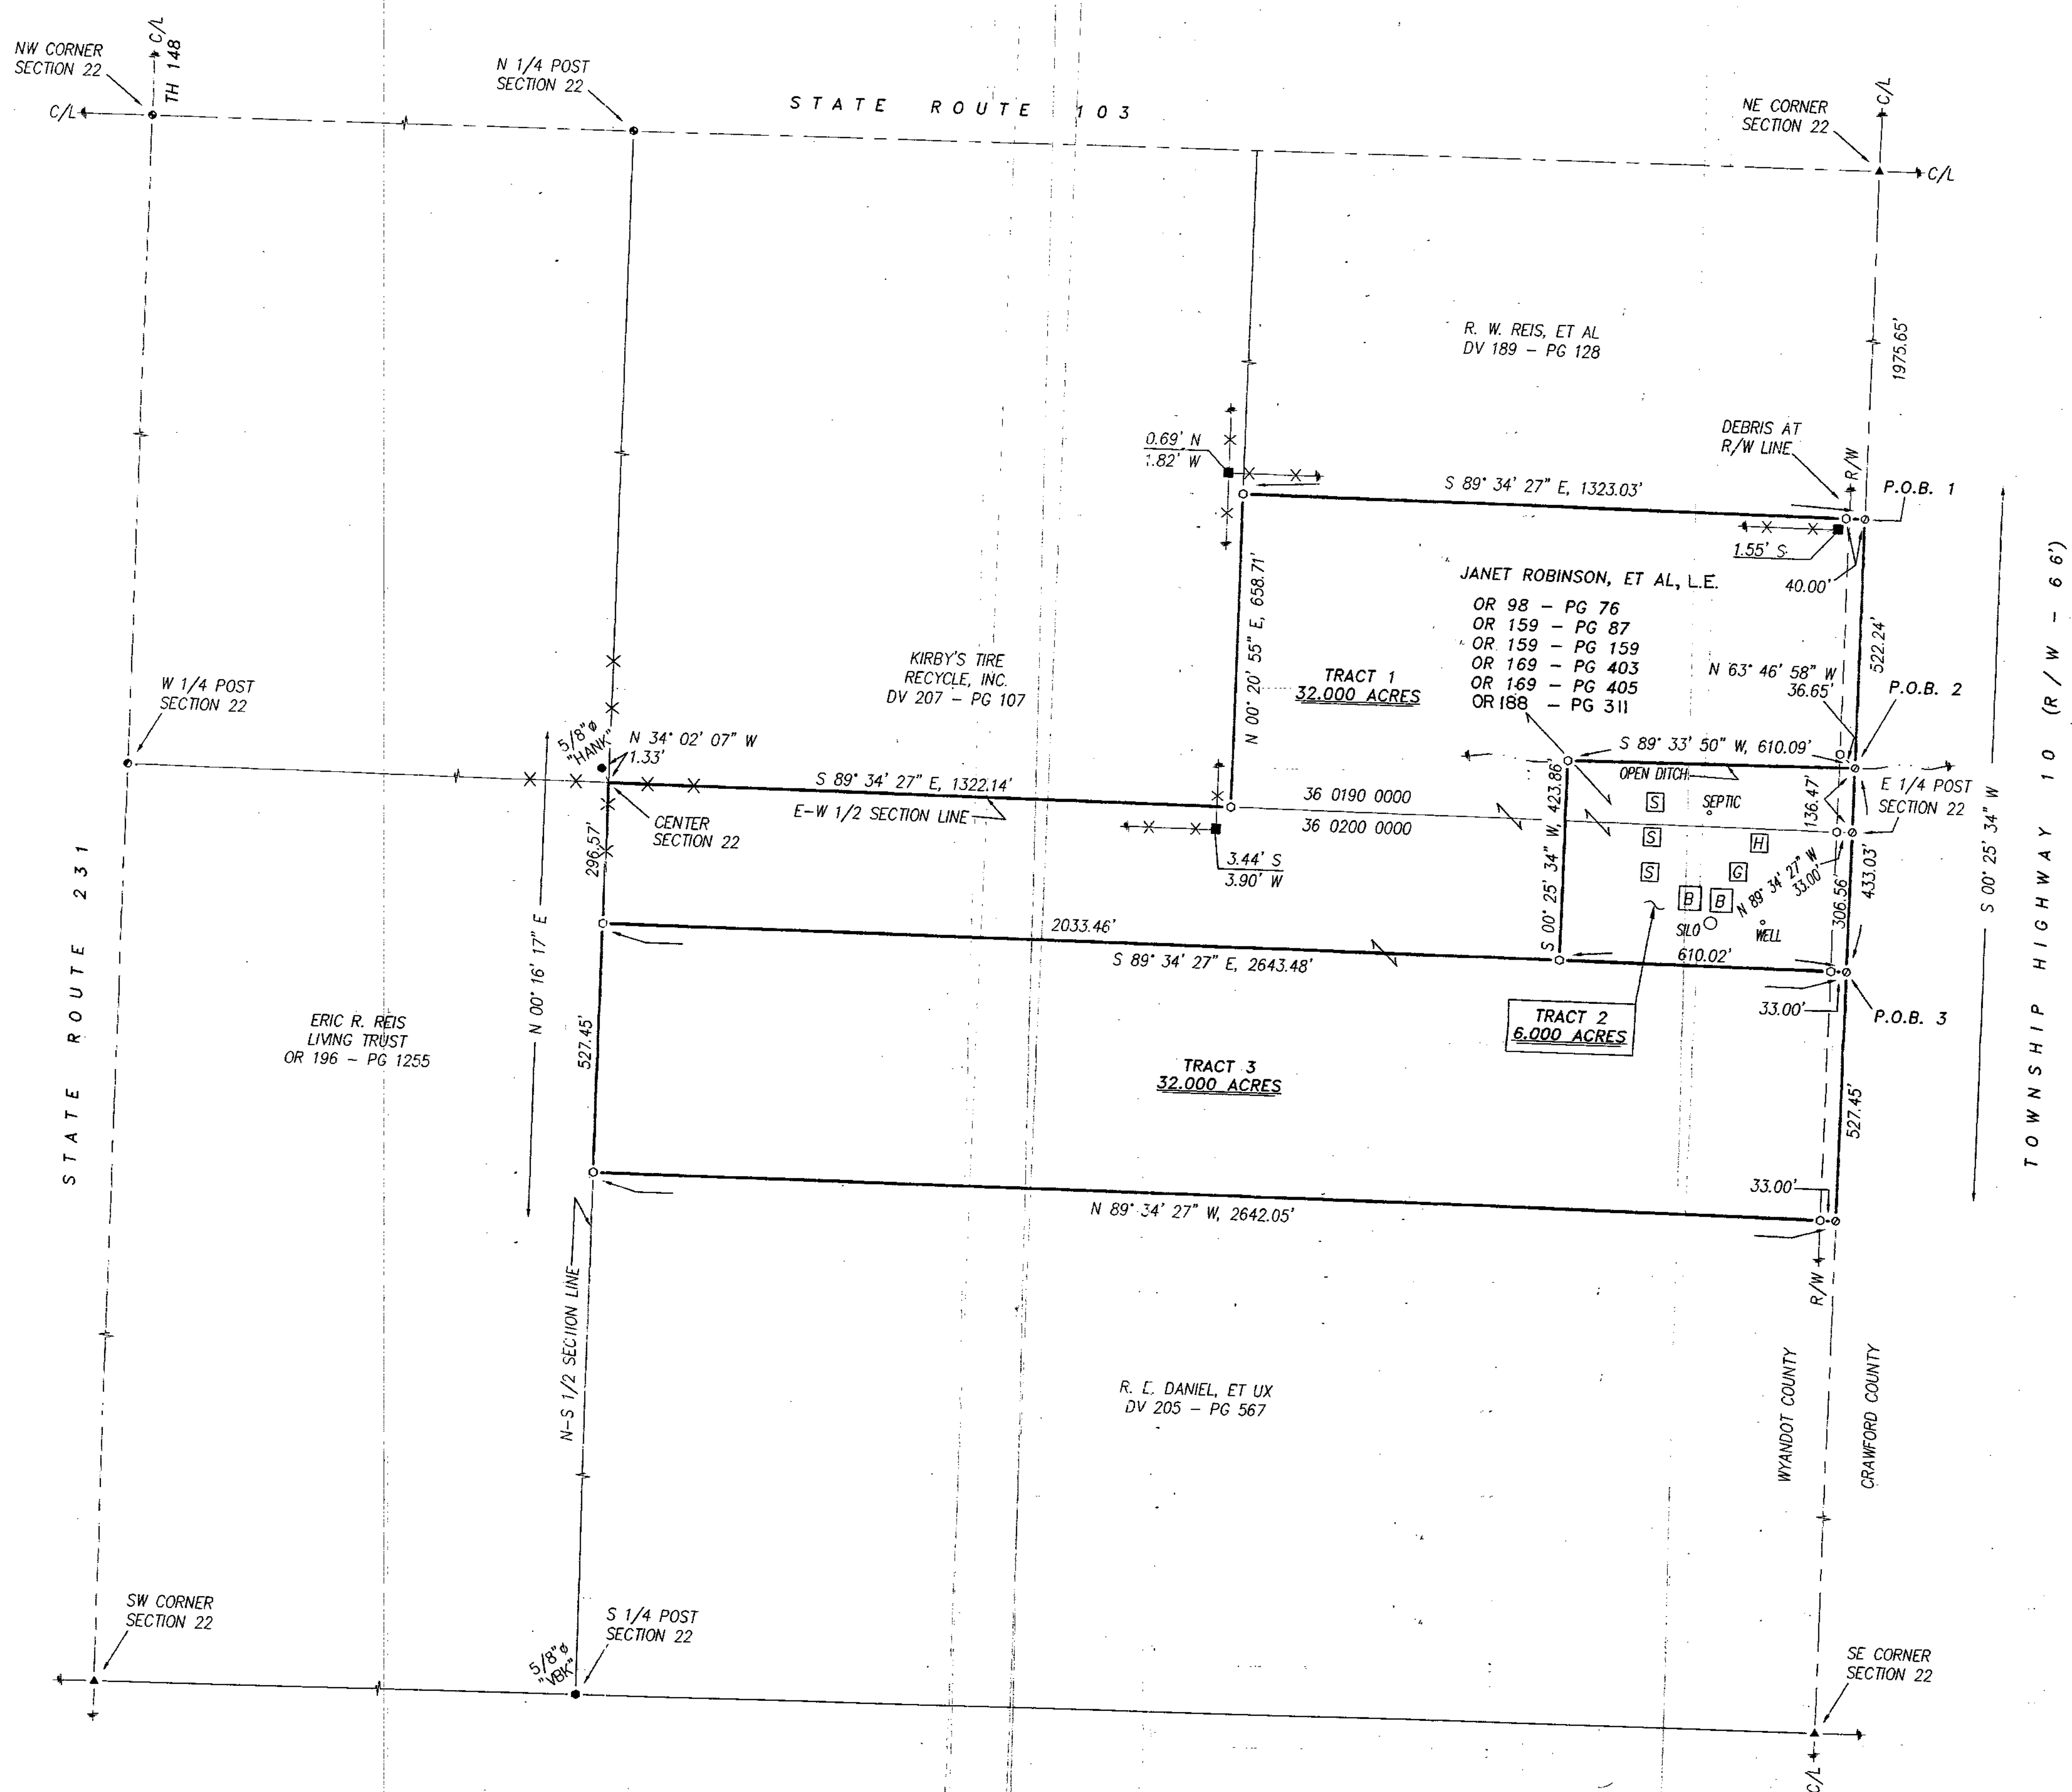


SURVEY NUMBER: 09-08  
VOLUME: D PAGE: 391  
DATE FILED: 02-20-09  
PARCEL #: 36-0190-0000/36-0200-0000

ALL REGIONAL PLANNING  
REQUIREMENTS HAVE BEEN  
APPROVED FOR THIS SURVEY  
APPLICATION # 36-0190-0000/36-0200-0000


PARCEL NUMBER BREAKDOWN

| PARCEL NO.   | TRACT 1      | TRACT 2     |
|--------------|--------------|-------------|
| 36 0190 0000 | 18.153 ACRES | 1.847 ACRES |
| 36 0200 0000 | 13.847 ACRES | 4.153 ACRES |
| TOTAL        | 32.000 ACRES | 6.000 ACRES |

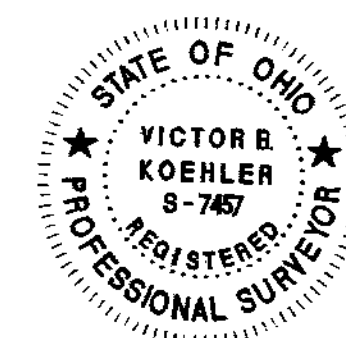

NOTE: THIS SURVEY DOES NOT INCLUDE A TITLE SEARCH.  
EASEMENTS OR OTHER ENCUMBRANCES ON OR  
OVER THE LAND ARE NOT SHOWN ON THIS SURVEY.  
ANY BUILDINGS OR OTHER STRUCTURES NOT TO SCALE.  
I HEREBY DECLARE THAT I HAVE SURVEYED THE ABOVE  
DESCRIBED PROPERTY DURING JANUARY/FEBRUARY, 2009.  
THIS SURVEY IS SUBJECT TO ALL LEGAL HIGHWAYS,  
EASEMENTS, RESTRICTIONS, LEASES OF RECORD  
AND OF RECORDS IN RESPECTIVE UTILITY OFFICES.  
THE BEARINGS REFERRED TO HEREON ARE BASED  
ON AN ASSUMED MERIDIAN AND ARE ONLY FOR  
THE PURPOSE OF ANGULAR MEASUREMENT.

Victor B. Koehler  
VICTOR B. KOEHLER, P.S. NO. 7457  
DATE 02/11/09

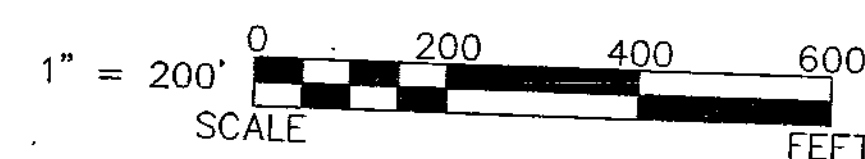

REFERENCES:

- DEED VOLUMES AND PAGES AS SHOWN.
- SURVEY VOLUME D, PAGE 383.
- WYANDOT COUNTY CORNERSTONE RECORDS.
- WYANDOT COUNTY ROAD RECORDS.
- ORIGINAL U. S. GOVERNMENT FIELD NOTES.

LEGEND:

| SET FOUND | DESCRIPTION                         |
|-----------|-------------------------------------|
| ⊙         | MONUMENT                            |
| ⊙         | RAILROAD SPIKE                      |
| ⊙         | NAIL                                |
| ⊙         | IRON PIPE                           |
| ⊙         | DRILL HOLE                          |
| ⊙         | 5/8" IRON ROD WITH PERSONALIZED CAP |
| ⊙         | IRON ROD                            |
| ⊙         | STONE                               |
| ⊙         | MONUMENT BOX                        |
| ⊙         | DEED                                |
| ⊙         | PLAT                                |
| ⊙         | MEASURED                            |
| ⊙         | CALCULATED                          |
| ⊙         | DIAMETER                            |
| ⊙         | SURVEY RECORD                       |
| ⊙         | HOUSE                               |
| ⊙         | GARAGE                              |
| ⊙         | BARN                                |
| ⊙         | SHED                                |
| ⊙         | FENCE                               |
| ⊙         | C/L CENTERLINE                      |
| ⊙         | R/W RIGHT-OF-WAY                    |
| ⊙         | P/L PROPERTY LINE                   |
| ⊙         | POST                                |

SURVEY FOR: JANET ROBINSON, ET AL  
BEING PARCELS OF LAND SITUATED IN PART OF THE SOUTHEAST  
AND NORTHEAST QUARTERS OF SECTION 22, T-1-S, R-15-E,  
SYCAMORE TOWNSHIP, WYANDOT COUNTY, OHIO

| REVISIONS: | CHECKED: | DATE     |
|------------|----------|----------|
| 1          | VBK      | 02-05-09 |
| 2          | DAL      | 02-03-09 |

KOEHLER SURVEYING, INC.  
P. O. BOX 28  
UPPER SANDUSKY, OHIO 43351  
419-294-5388