
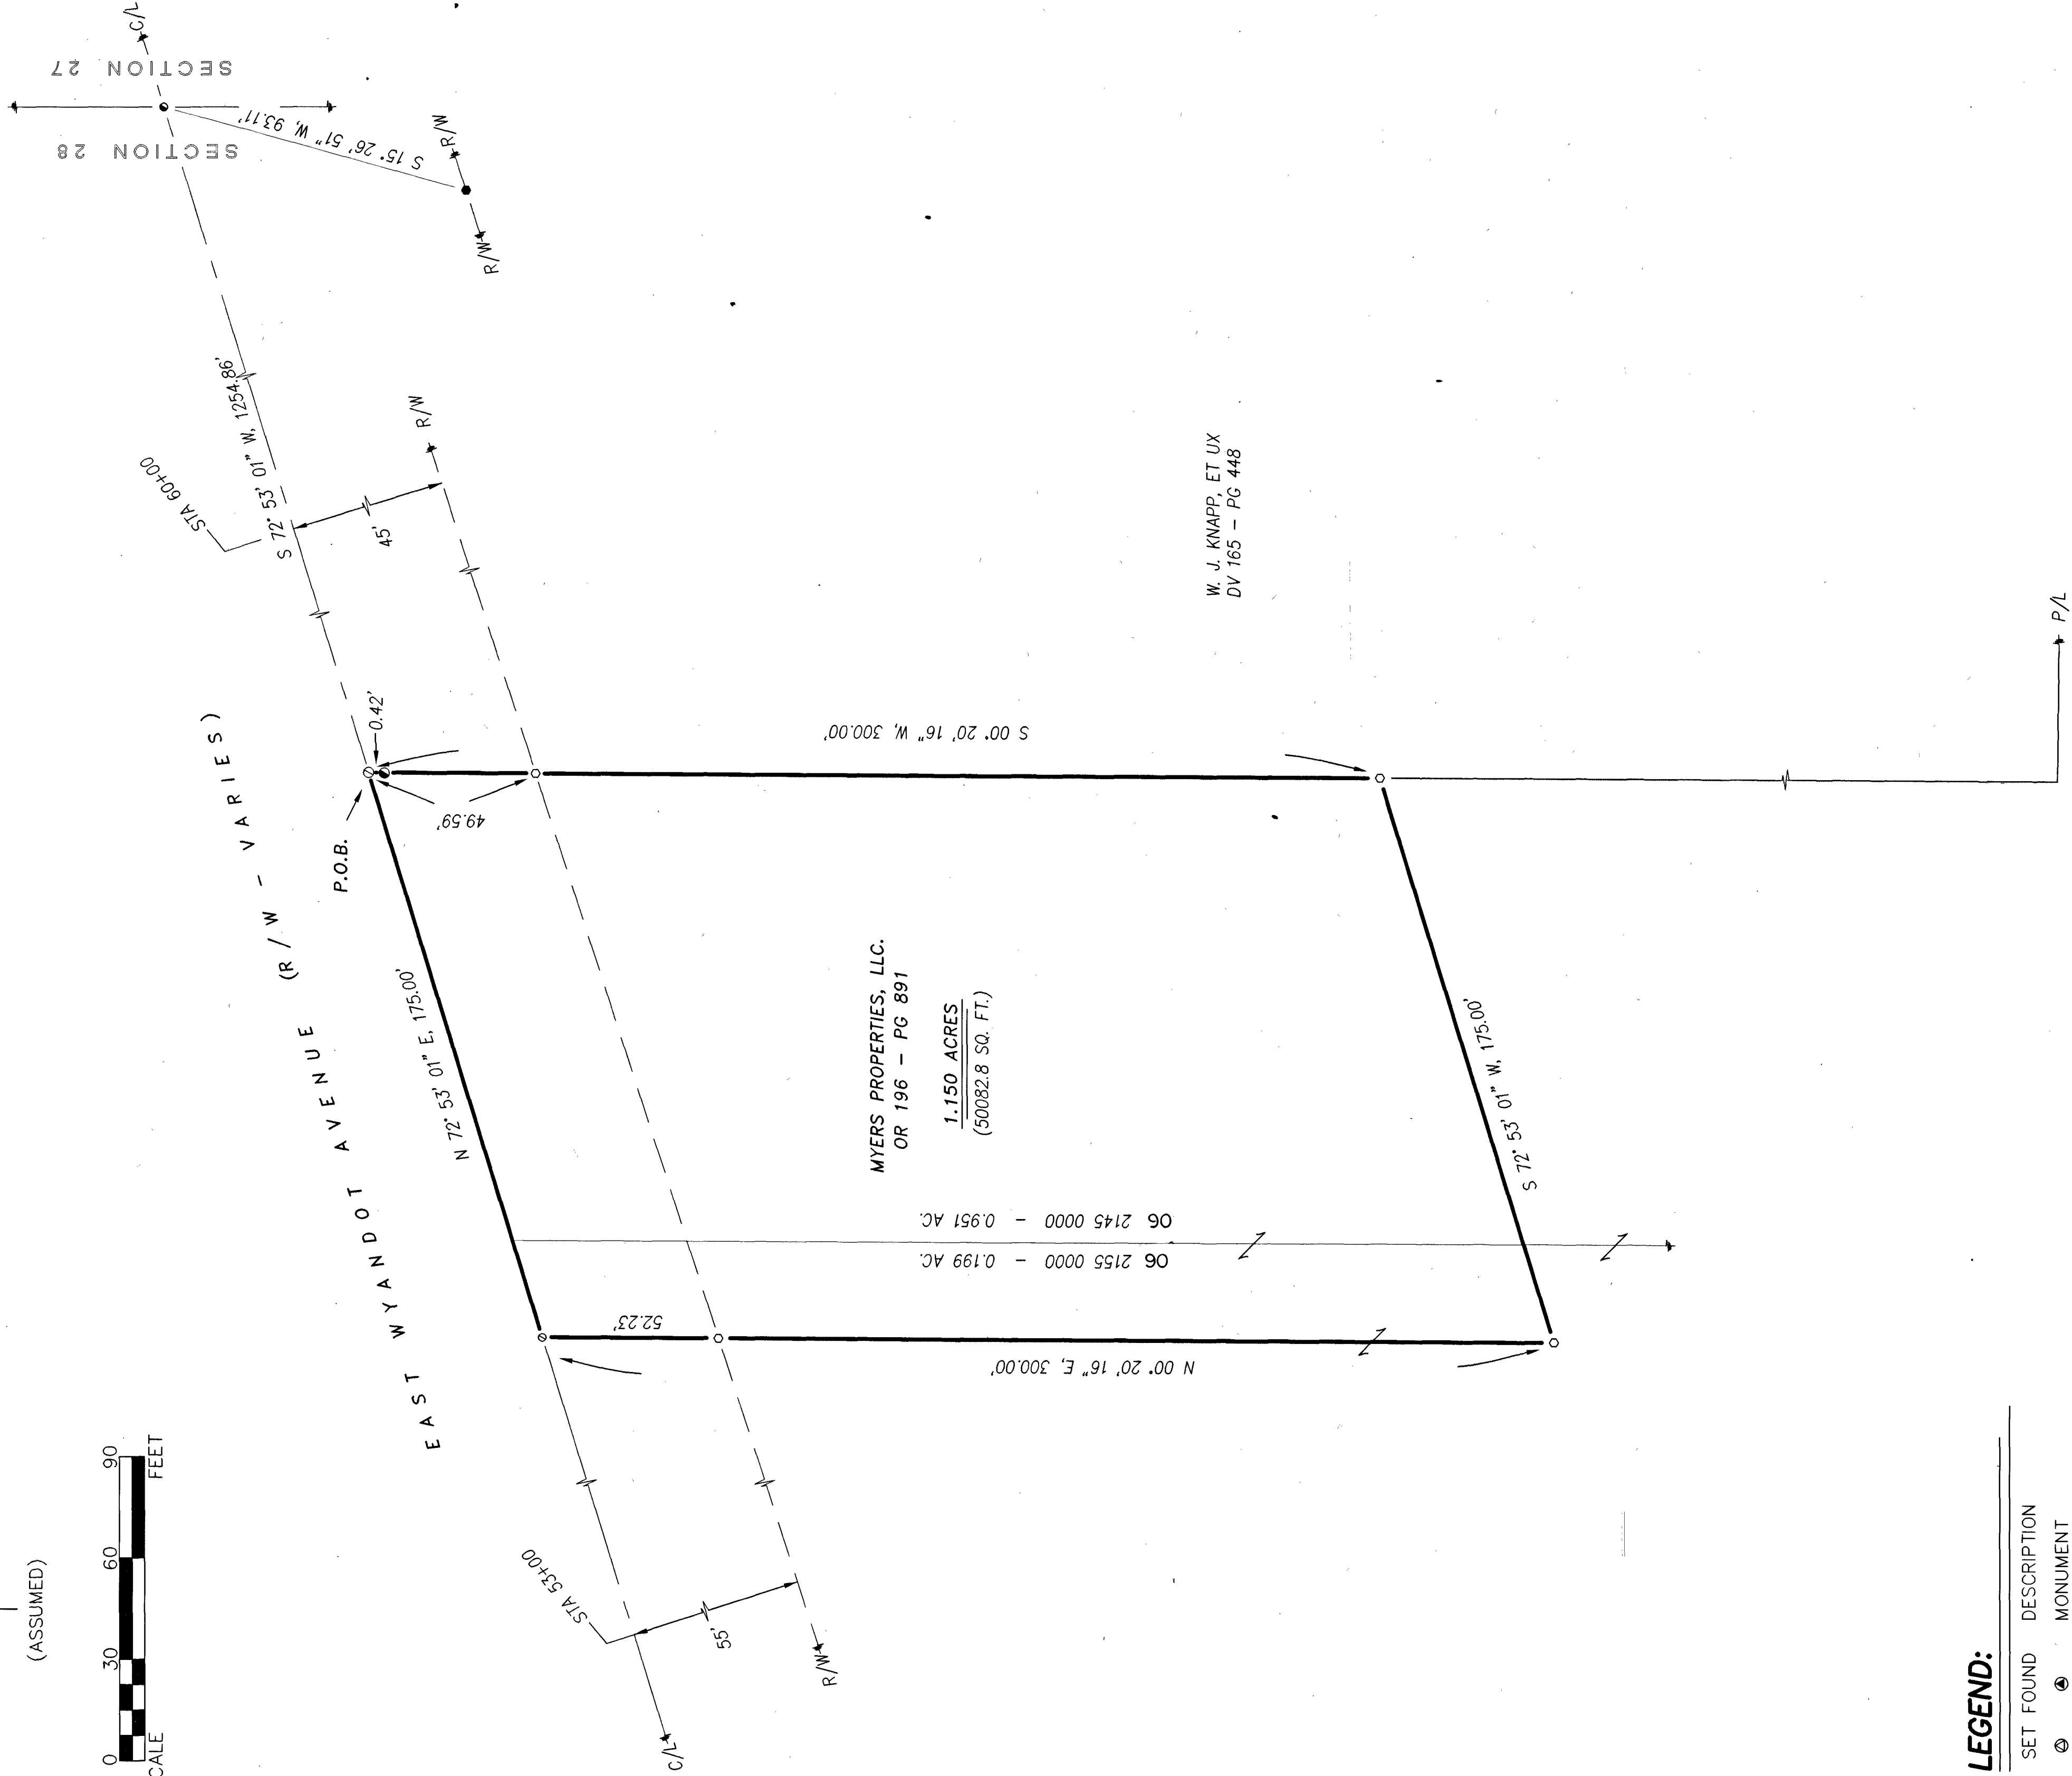


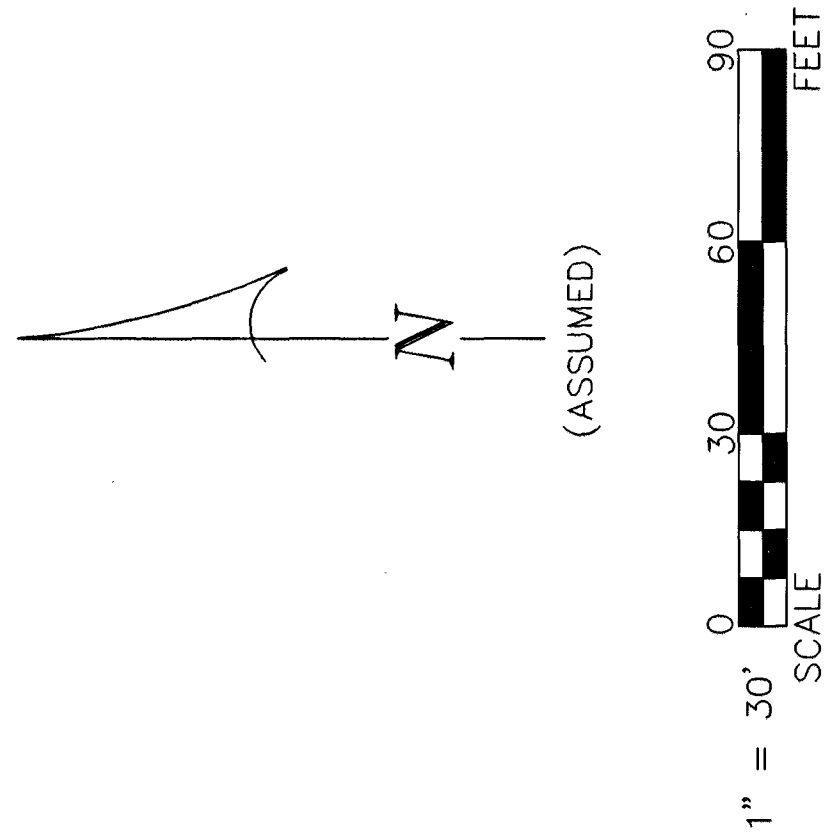

SURVEY NUMBER: 09-51
VOLUME: D PAGE: 399
DATE FILED: 09-18-09
PARCEL #: 06-2155-0000/06-2145-0000

ALL REGIONAL PLANNING
REQUIREMENTS HAVE BEEN
APPROVED FOR THIS SURVEY
APPLICATION # (N/A - Upper Sandusky
Approval)

LEGEND:

SET FOUND	DESCRIPTION
⊙	MONUMENT
⊕	RAILROAD SPIKE
⊗	NAIL
⊙	IRON PIPE
⊙	DRILL HOLE
⊙	5/8\"
⊙	PERSONALIZED CAP
●	IRON ROD
▲	STONE
▣	MONUMENT BOX
▢	DEED
P	PLAT
M	MEASURED
C	CALCULATED
∅	SURVEY RECORD
SR	HOUSE
▣	GARAGE
▣	BARN
▣	SHED
⊗	FENCE
C/L	CENTERLINE
R/W	RIGHT-OF-WAY
P/L	PROPERTY LINE
■	POST

REFERENCES:

- DEED VOLUMES AND PAGES AS SHOWN.
- WYANDOT COUNTY CORNERSTONE RECORDS.
- WYANDOT COUNTY ROAD RECORDS:
- SURVEY VOLUME 5, PAGE 351.
- WYAN-30-N R/W PLANS

NOTE: THIS SURVEY DOES NOT INCLUDE A TITLE SEARCH.
EASEMENTS OR OTHER ENCUMBRANCES ON OR
OVER THE LAND ARE NOT SHOWN ON THIS SURVEY.
ANY BUILDINGS OR OTHER STRUCTURES NOT TO SCALE.
I HEREBY DECLARE THAT I HAVE SURVEYED THE ABOVE
DESCRIBED PROPERTY DURING SEPTEMBER, 2009.
THIS SURVEY IS SUBJECT TO ALL LEGAL HIGHWAYS,
EASEMENTS, RESTRICTIONS, LEASES OF RECORD,
AND RECORDS OF TITLE.
THE BEARING REFERRED TO HEREON ARE BASED
ON AN ASSUMED MERIDIAN AND ARE ONLY FOR
THE PURPOSE OF ANGULAR MEASUREMENT.



Victor B. Koehler
VICTOR B. KOEHLER, P.S. NO. 7457
DATE: 09/18/09

DRAWN BY: DAL CHECKED BY: VBK REVISION:

09-15-09 09-15-09

1 / 1
09117-S

SURVEY FOR: CLOUSE CONSTRUCTION

LOCATED IN PART OF THE NORTHEAST QUARTER OF SECTION 33
T-2-S, R-14-E, IN THE CITY OF UPPER SANDUSKY, WYANDOT COUNTY, OHIO.

KOEHLER SURVEYING, INC.

P.O. BOX 28
UPPER SANDUSKY, OHIO 43351
419-294-5388