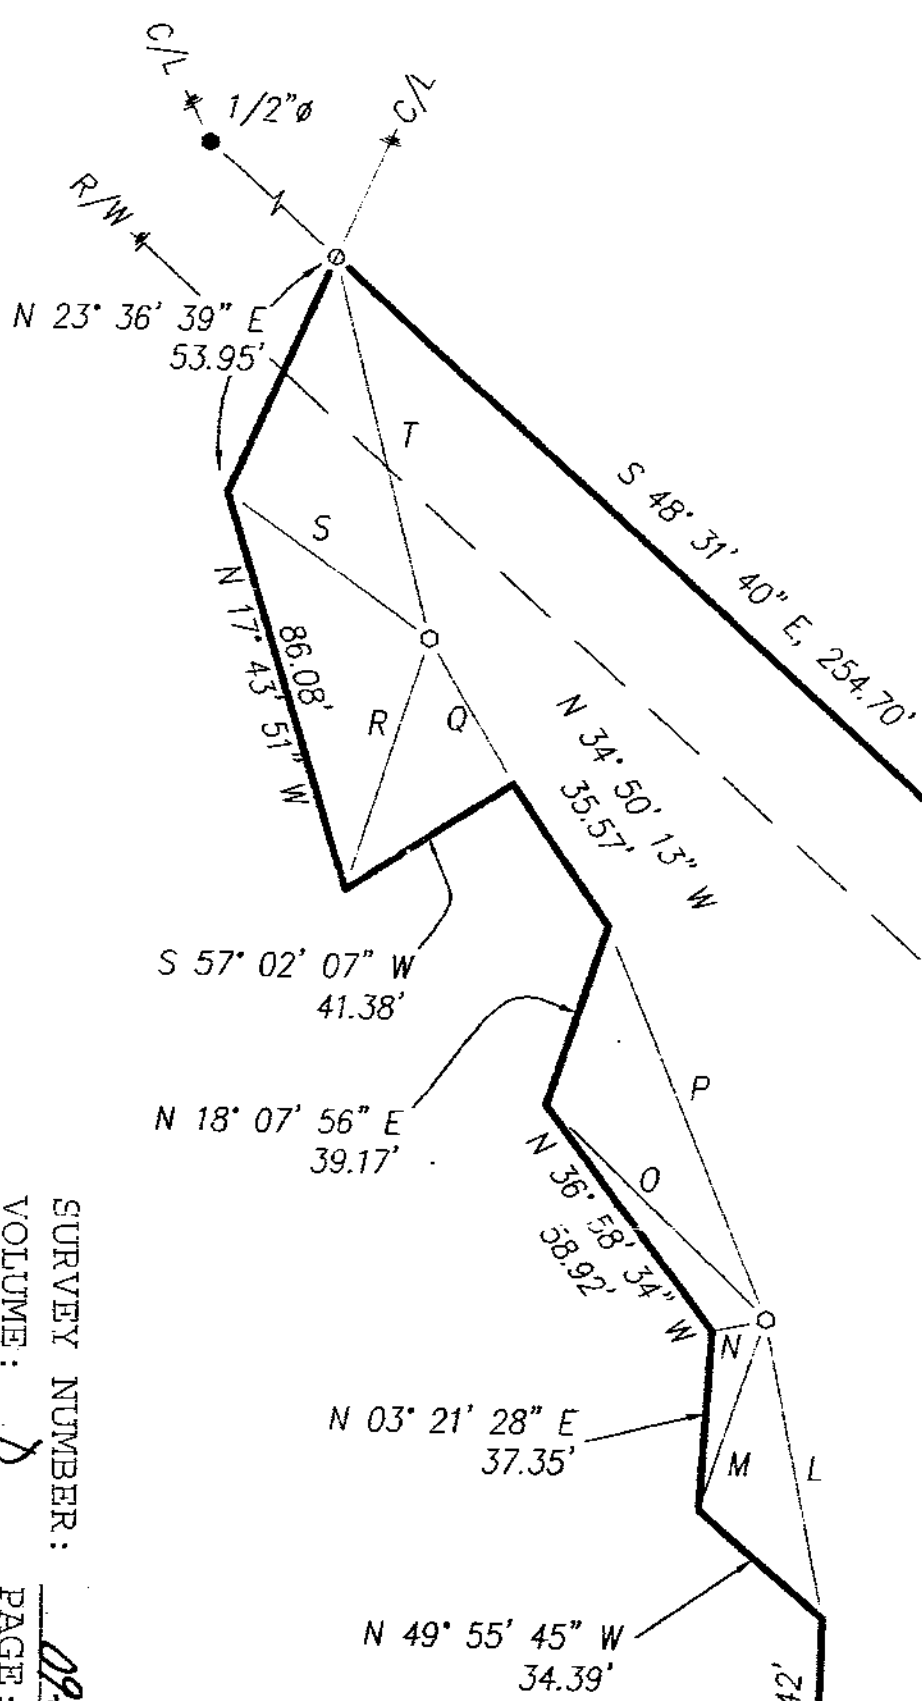


REFERENCES:

- DEED VOLUMES AND PAGES AS SHOWN.
- SURVEY VOLUME D, PAGE 283.
- SURVEY VOLUME B, PAGE 64.
- WYANDOT COUNTY CORNERSTONE RECORDS.
- WYANDOT COUNTY ROAD RECORDS.

SURVEY NUMBER: 09-56
VOLUME: D PAGE: 461
DATE FILLED: 10-27-09
PARCEL #: 05-1555-4300

ALL REGIONAL PLANNING
REQUIREMENTS HAVE BEEN
APPROVED FOR THIS SURVEY
APPLICATION # 09-45

DARREL E. WALTON LIVING TRUST
OR 159 - PG 43

5.377 ACRES

P.O.B.

SECTION 4
SECTION 3

TH 40
C/L

REFERENCE RODS:

A	S 46° 49' 15" E, 30.67'	K	N 87° 57' 20" E, 14.00'
B	S 04° 04' 39" E, 54.99'	L	N 11° 42' 20" W, 63.27'
C	N 50° 30' 24" E, 70.69'	M	N 18° 42' 44" E, 42.03'
D	S 68° 20' 11" E, 61.99'	N	N 77° 24' 11" E, 11.58'
E	S 54° 37' 39" E, 30.20'	O	S 46° 22' 30" E, 64.56'
F	S 34° 04' 12" E, 68.53'	P	S 22° 54' 11" E, 88.76'
G	N 25° 16' 32" W, 74.30'	Q	N 30° 54' 35" W, 34.82'
H	N 42° 35' 05" W, 34.66'	R	N 17° 48' 39" E, 55.02'
I	N 42° 35' 49" E, 44.83'	S	S 55° 29' 08" E, 52.24'
J	N 64° 30' 18" E, 10.00'	T	S 15° 10' 34" E, 81.89'

LEGEND:

SET FOUND	DESCRIPTION
⊗	MONUMENT
⊕	RAILROAD SPIKE
⊙	NAIL
⊖	IRON PIPE
⊗	DRILL HOLE
⊙	5/8" IRON ROD WITH PERSONALIZED CAP
●	IRON ROD
▲	STONE
■	MONUMENT BOX
D	DEED
P	PLAT
M	MEASURED
C	CALCULATED
Ø	DIAMETER
SR	SURVEY RECORD
H	HOUSE
G	GARAGE
B	BARN
S	SHED
X	FENCE
C/L	CENTERLINE
R/W	RIGHT-OF-WAY
P/L	PROPERTY LINE
■	POST

NOTE: THIS SURVEY DOES NOT INCLUDE A TITLE SEARCH. EASEMENTS OR OTHER ENCUMBRANCES ON OR OVER THE LAND ARE NOT SHOWN ON THIS SURVEY. ANY BUILDINGS OR OTHER STRUCTURES NOT TO SCALE. I HEREBY DECLARE THAT I HAVE SURVEYED THE ABOVE DESCRIBED PROPERTY DURING OCTOBER, 2009. THIS SURVEY IS SUBJECT TO ALL LEGAL HIGHWAYS, EASEMENTS, RESTRICTIONS, LEASES OF RECORD AND OF RECORDS IN RESPECTIVE UTILITY OFFICES. THE BEARINGS REFERRED TO HEREON ARE BASED ON AN ASSUMED MERIDIAN AND ARE ONLY FOR THE PURPOSE OF ANGULAR MEASUREMENT.



Victor B. Koehler 10/14/09
VICTOR B. KOEHLER, P.S. NO. 7457 DATE

SURVEY FOR: DARREL WALTON

LOCATED IN PART OF THE NORTHEAST QUARTER OF SECTION 4,
T-2-S, R-14-E, CRANE TOWNSHIP, WYANDOT COUNTY, OHIO.

KOEHLER SURVEYING, INC.

P.O. BOX 28
UPPER SANDUSKY, OHIO 43351

419-294-5388

VOL D PG 401
CRANE 4-2-14

09074-S

DRAWN BY	CHECKED BY	REVISION
DAL	VBK	
10-12-09	10-13-09	