


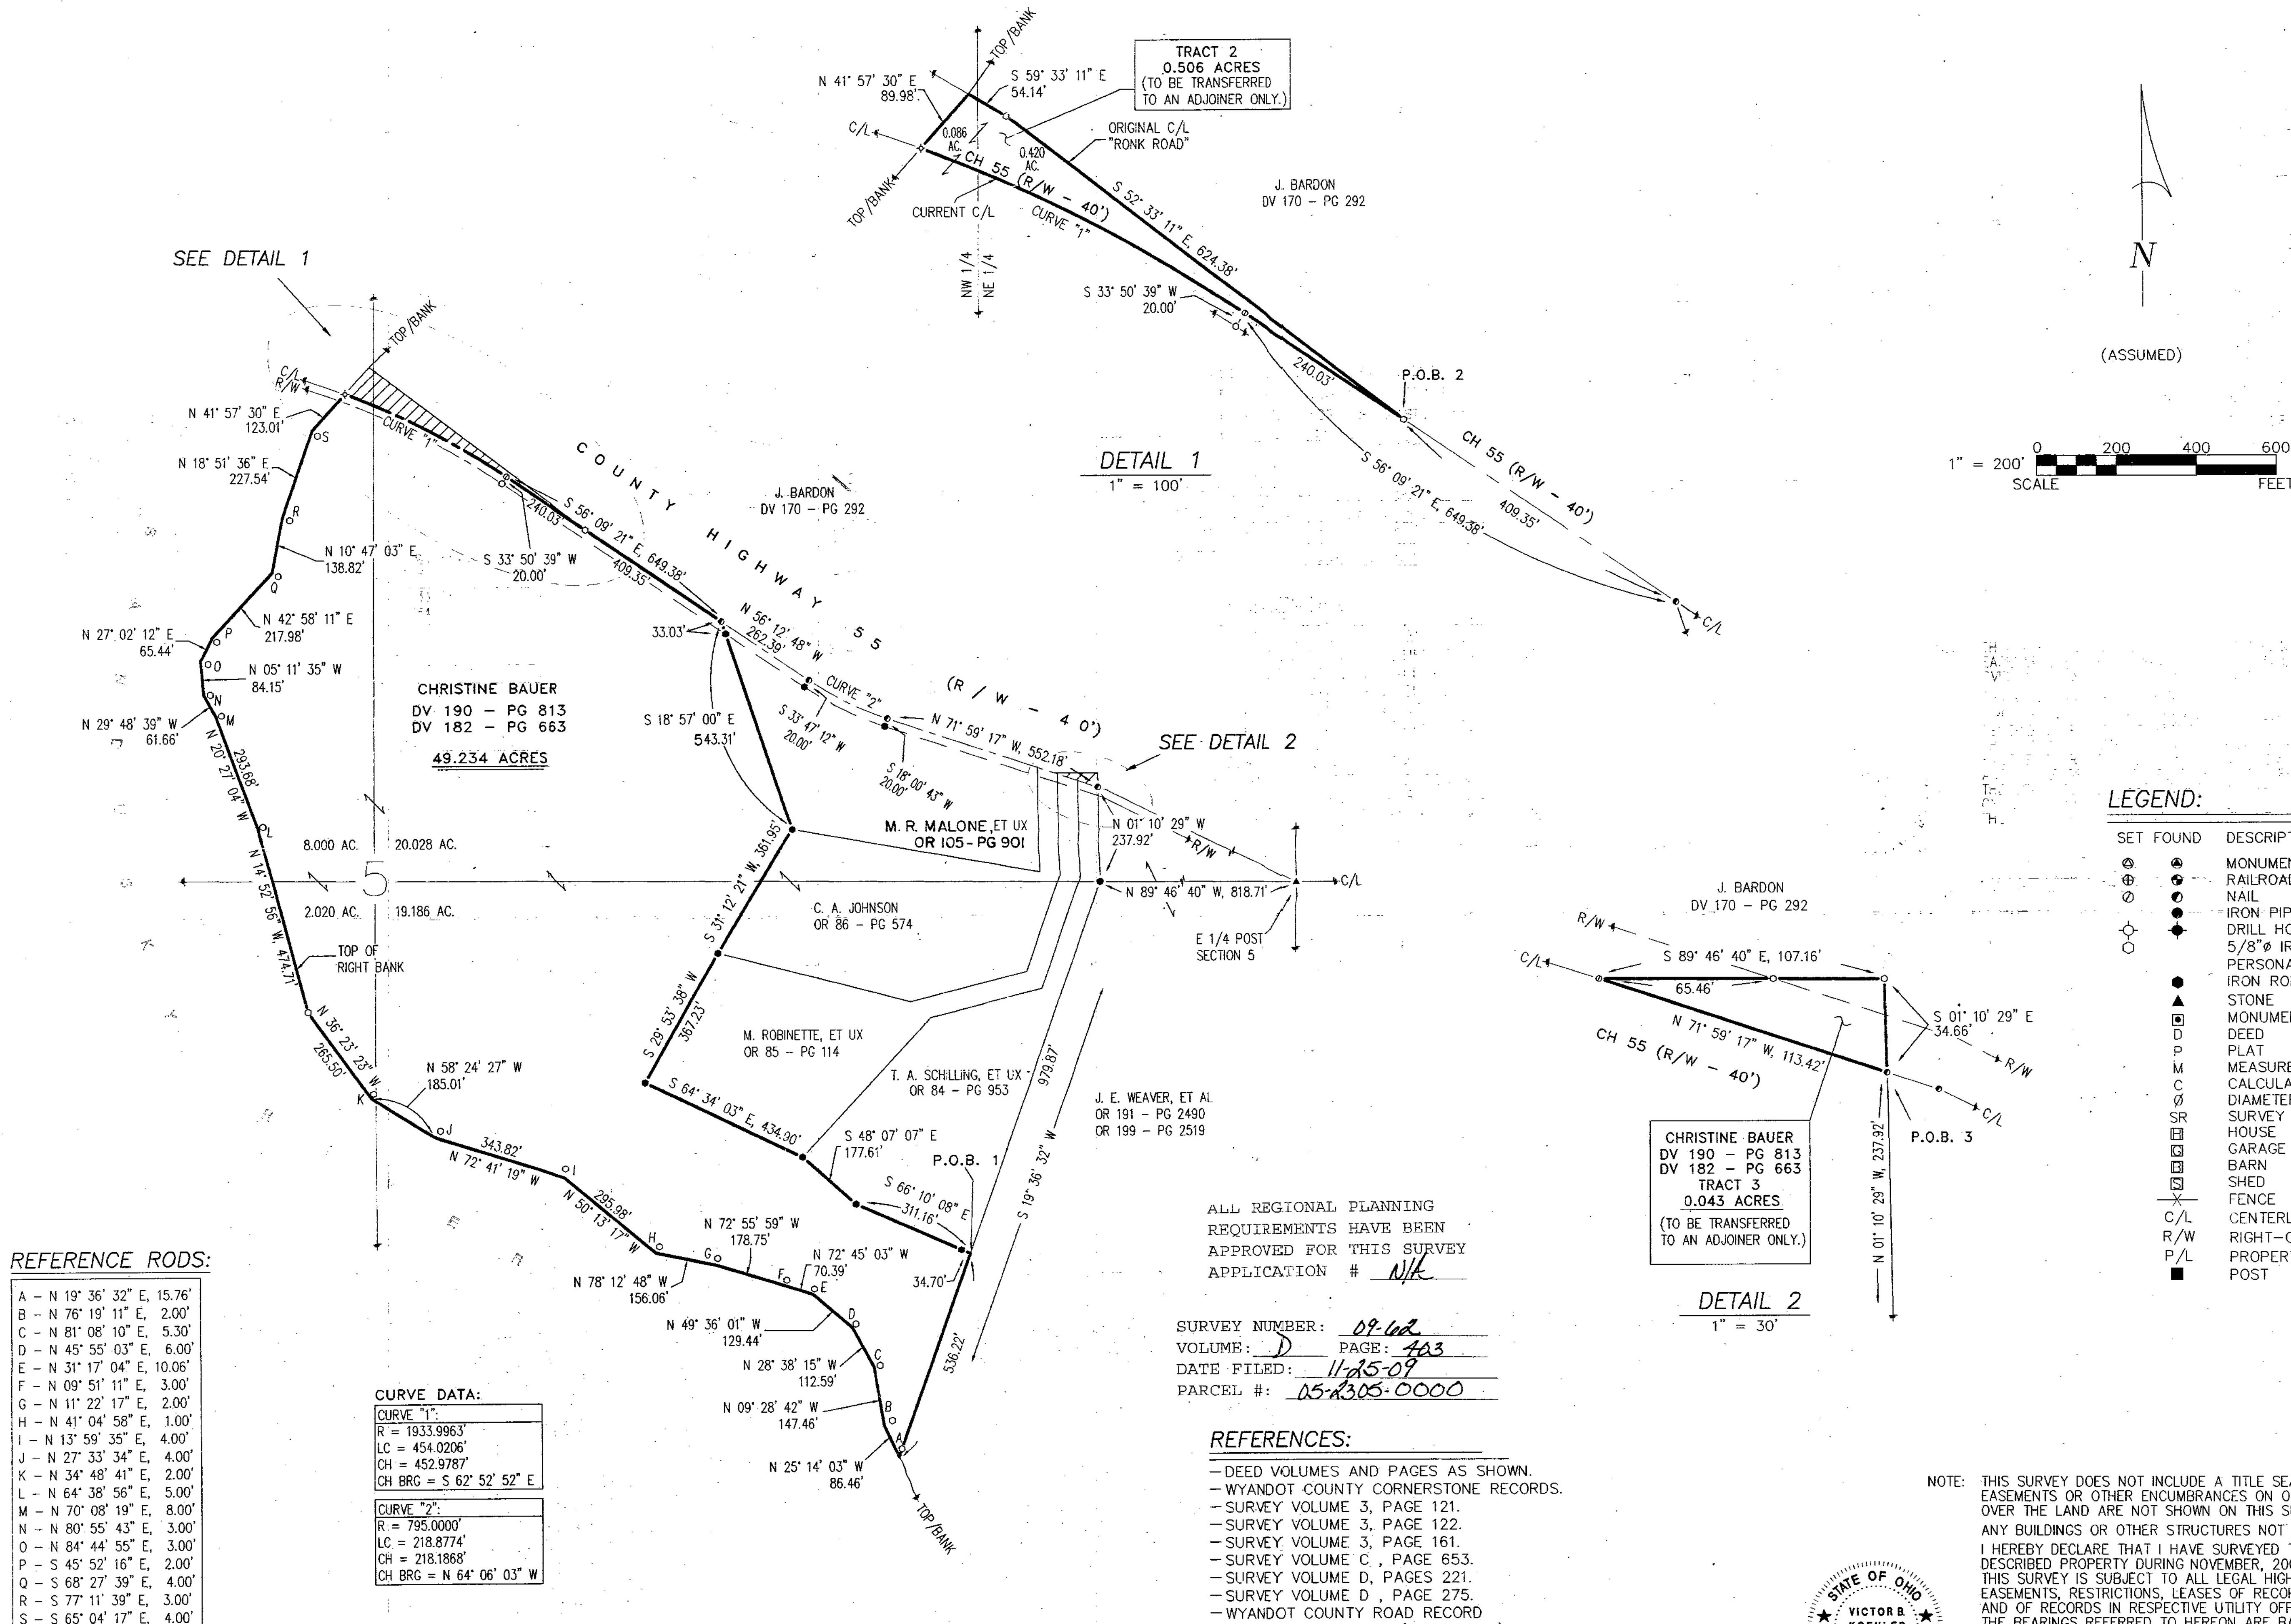

REFERENCE RODS:

A	- N 19° 36' 32" E, 15.76'
B	- N 76° 19' 11" E, 2.00'
C	- N 81° 08' 10" E, 5.30'
D	- N 45° 55' 03" E, 6.00'
E	- N 31° 17' 04" E, 10.06'
F	- N 09° 51' 11" E, 3.00'
G	- N 11° 22' 17" E, 2.00'
H	- N 41° 04' 58" E, 1.00'
I	- N 13° 59' 35" E, 4.00'
J	- N 27° 33' 34" E, 4.00'
K	- N 34° 48' 41" E, 2.00'
L	- N 64° 38' 56" E, 5.00'
M	- N 70° 08' 19" E, 8.00'
N	- N 80° 55' 43" E, 3.00'
O	- N 84° 44' 55" E, 3.00'
P	- S 45° 52' 16" E, 2.00'
Q	- S 68° 27' 39" E, 4.00'
R	- S 77° 11' 39" E, 3.00'
S	- S 65° 04' 17" E, 4.00'

CURVE DATA:


CURVE "1"	
R	= 1933.9963'
LC	= 454.0206'
CH	= 452.9787'
CH BRG	= S 62° 52' 52" E

CURVE "2"	
R	= 795.0000'
LC	= 218.8774'
CH	= 218.1868'
CH BRG	= N 64° 06' 03" W

ALL REGIONAL PLANNING
REQUIREMENTS HAVE BEEN
APPROVED FOR THIS SURVEY
APPLICATION # N/A

SURVEY NUMBER: 09-62
VOLUME: D PAGE: 423
DATE FILED: 11-25-09
PARCEL #: 05-2305-0000

- REFERENCES:
- DEED VOLUMES AND PAGES AS SHOWN.
 - WYANDOT COUNTY CORNERSTONE RECORDS.
 - SURVEY VOLUME 3, PAGE 121.
 - SURVEY VOLUME 3, PAGE 122.
 - SURVEY VOLUME 3, PAGE 161.
 - SURVEY VOLUME C, PAGE 653.
 - SURVEY VOLUME D, PAGES 221.
 - SURVEY VOLUME D, PAGE 275.
 - WYANDOT COUNTY ROAD RECORD VOLUME 4, PAGE 184 (RONK ROAD).
 - ORIGINAL U. S. GOVERNMENT FIELD NOTES.

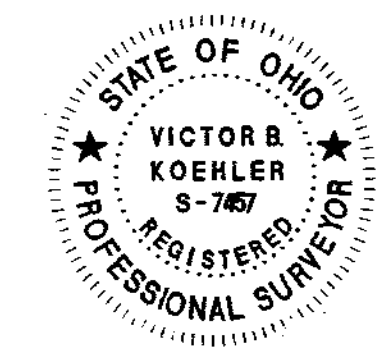

NOTE: THIS SURVEY DOES NOT INCLUDE A TITLE SEARCH. EASEMENTS OR OTHER ENCUMBRANCES ON OR OVER THE LAND ARE NOT SHOWN ON THIS SURVEY. ANY BUILDINGS OR OTHER STRUCTURES NOT TO SCALE. I HEREBY DECLARE THAT I HAVE SURVEYED THE ABOVE DESCRIBED PROPERTY DURING NOVEMBER, 2009. THIS SURVEY IS SUBJECT TO ALL LEGAL HIGHWAYS, EASEMENTS, RESTRICTIONS, LEASES OF RECORD AND OF RECORDS IN RESPECTIVE UTILITY OFFICES. THE BEARINGS REFERRED TO HEREON ARE BASED ON AN ASSUMED MERIDIAN AND ARE ONLY FOR THE PURPOSE OF ANGULAR MEASUREMENT.

Victor B. Koehler 11/20/09
VICTOR B. KOEHLER, P.S. NO. 7457 DATE