


N

(ASSUMED)

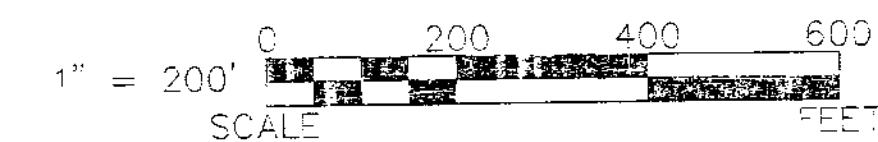

REFERENCES:


- DEED VOLUMES AND PAGES AS SHOWN.
- SURVEY VOLUME 3, PAGE 43.
- SURVEY VOLUME 3, PAGE 442.
- SURVEY VOLUME 3, PAGE 467.
- SURVEY VOLUME 3, PAGE 510.
- SURVEY VOLUME 3, PAGE 413.
- SURVEY VOLUME 1, PAGE 97.
- SURVEY VOLUME 3, PAGE 52.
- SURVEY VOLUME 3, PAGE 54.
- SURVEY VOLUME 3, PAGE 208-B.
- ORIGINAL U. S. GOVERNMENT FIELD NOTES.
- WYANDOT COUNTY CORNERSTONE RECORDS.
- WYANDOT COUNTY ROAD RECORDS.

LEGEND:


SET	FOUND	DESCRIPTION
⊙	⊙	MONUMENT
⊙	⊙	RAILROAD SPIKE
⊙	⊙	NAIL
⊙	⊙	IRON PIPE
⊙	⊙	DRILL HOLE
⊙	⊙	5/8" IRON ROD WITH PERSONALIZED CAP
⊙	⊙	IRON ROD (1/2" W/ JBW CAP)
⊙	⊙	STONE MONUMENT BOX
⊙	⊙	DEED PLAT
⊙	⊙	MEASURED CALCULATED DIAMETER
⊙	⊙	SURVEY RECORD HOUSE
⊙	⊙	GARAGE
⊙	⊙	BARN
⊙	⊙	SHED
⊙	⊙	FENCE
⊙	⊙	CENTERLINE
⊙	⊙	RIGHT-OF-WAY
⊙	⊙	PROPERTY LINE
⊙	⊙	POST

NOTE: THIS SURVEY DOES NOT INCLUDE A TITLE SEARCH. EASEMENTS OR OTHER ENCUMBRANCES ON OR OVER THE LAND ARE NOT SHOWN ON THIS SURVEY. ANY BUILDINGS OR OTHER STRUCTURES NOT TO SCALE. HEREBY DECLARE THAT I HAVE SURVEYED THE ABOVE DESCRIBED PROPERTY DURING NOVEMBER, 2009. THIS SURVEY IS SUBJECT TO ALL LEGAL HIGHWAYS, EASEMENTS, RESTRICTIONS, LEASES OF RECORD AND OF RECORDS IN RESPECTIVE UTILITY OFFICES. THE BEARINGS REFERRED TO HEREON ARE BASED ON AN ASSUMED MERIDIAN AND ARE ONLY FOR THE PURPOSE OF ANGULAR MEASUREMENT.


VICTOR B. KOEHLER, P.S. NO. 7457
DATE 11/25/09

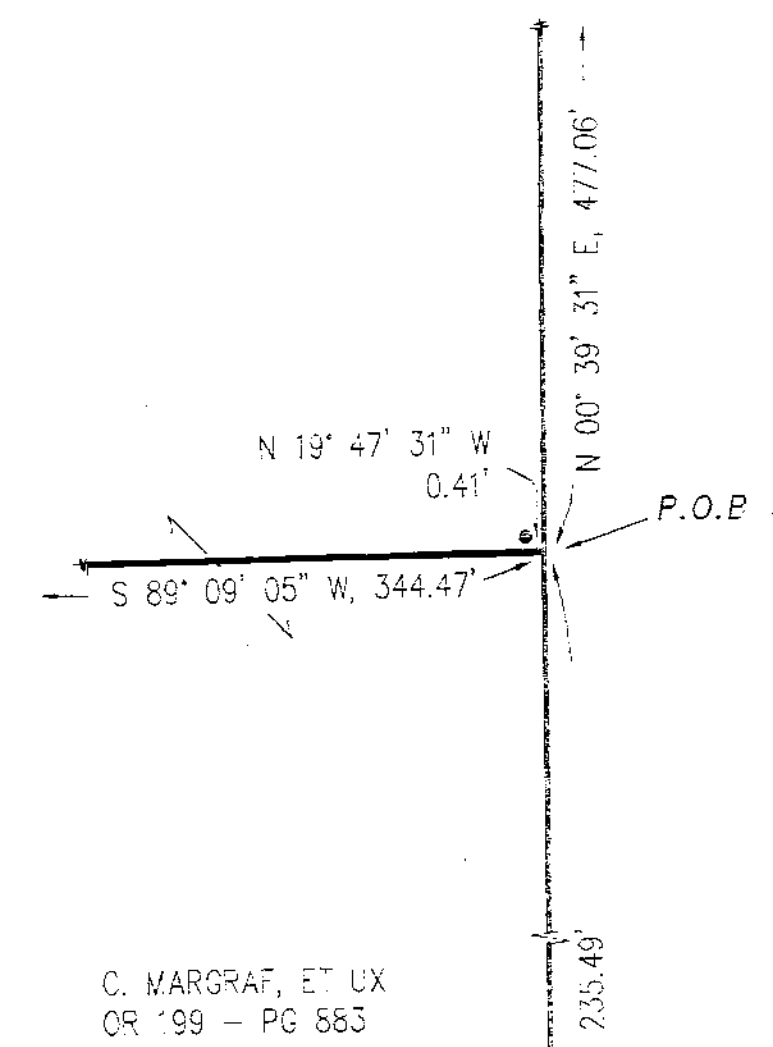


DETAIL 1
1" = 20'

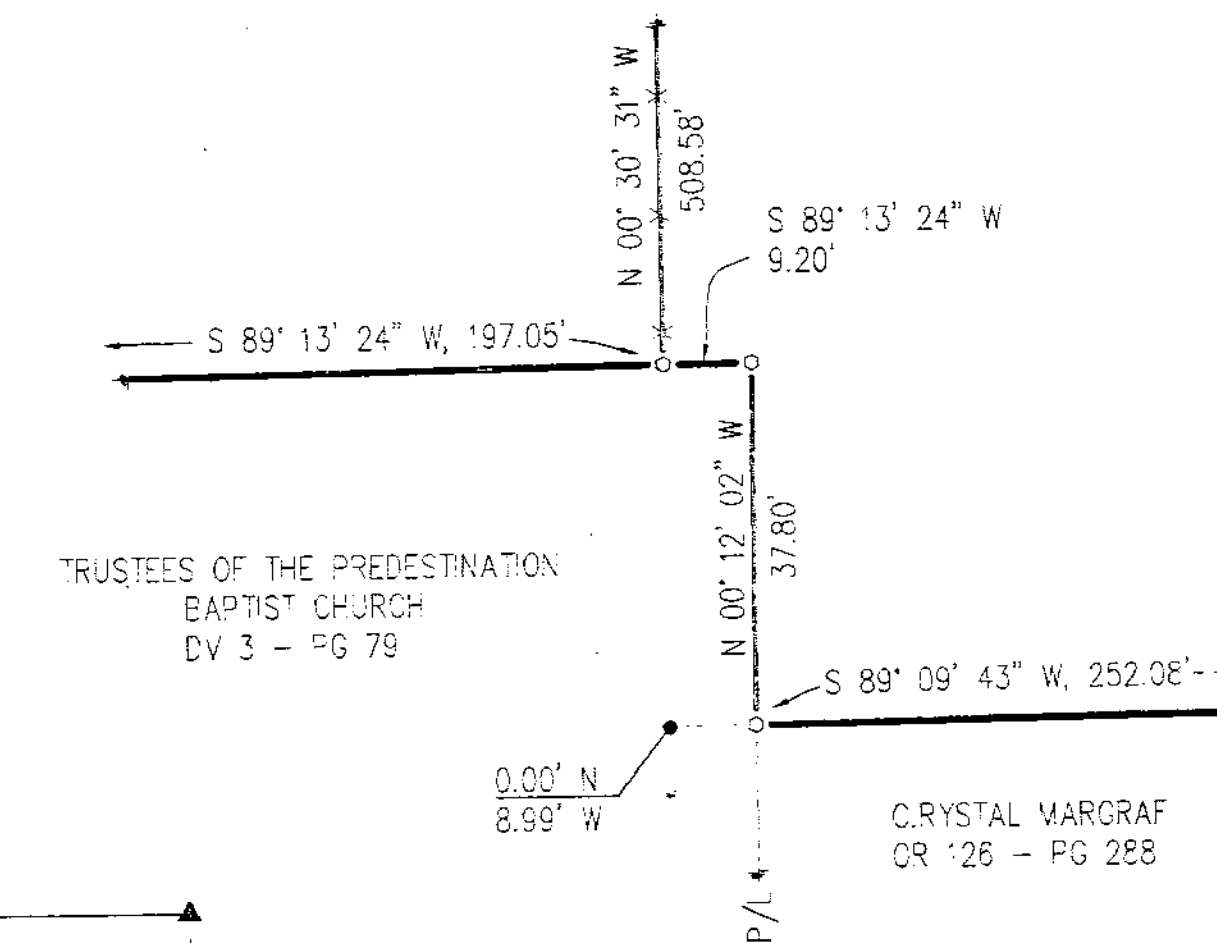

DETAIL 2
1" = 20'

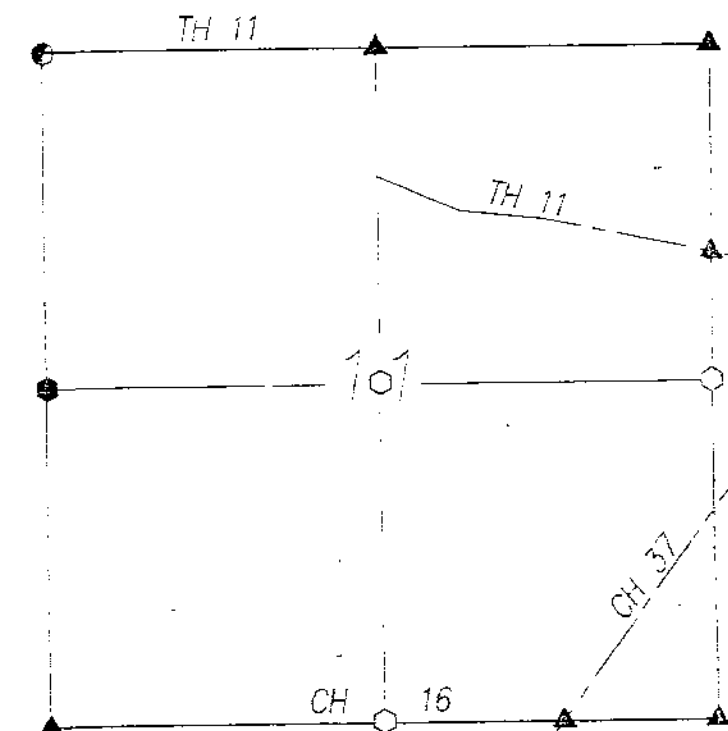

SECTION OVERVIEW
NOT TO SCALE

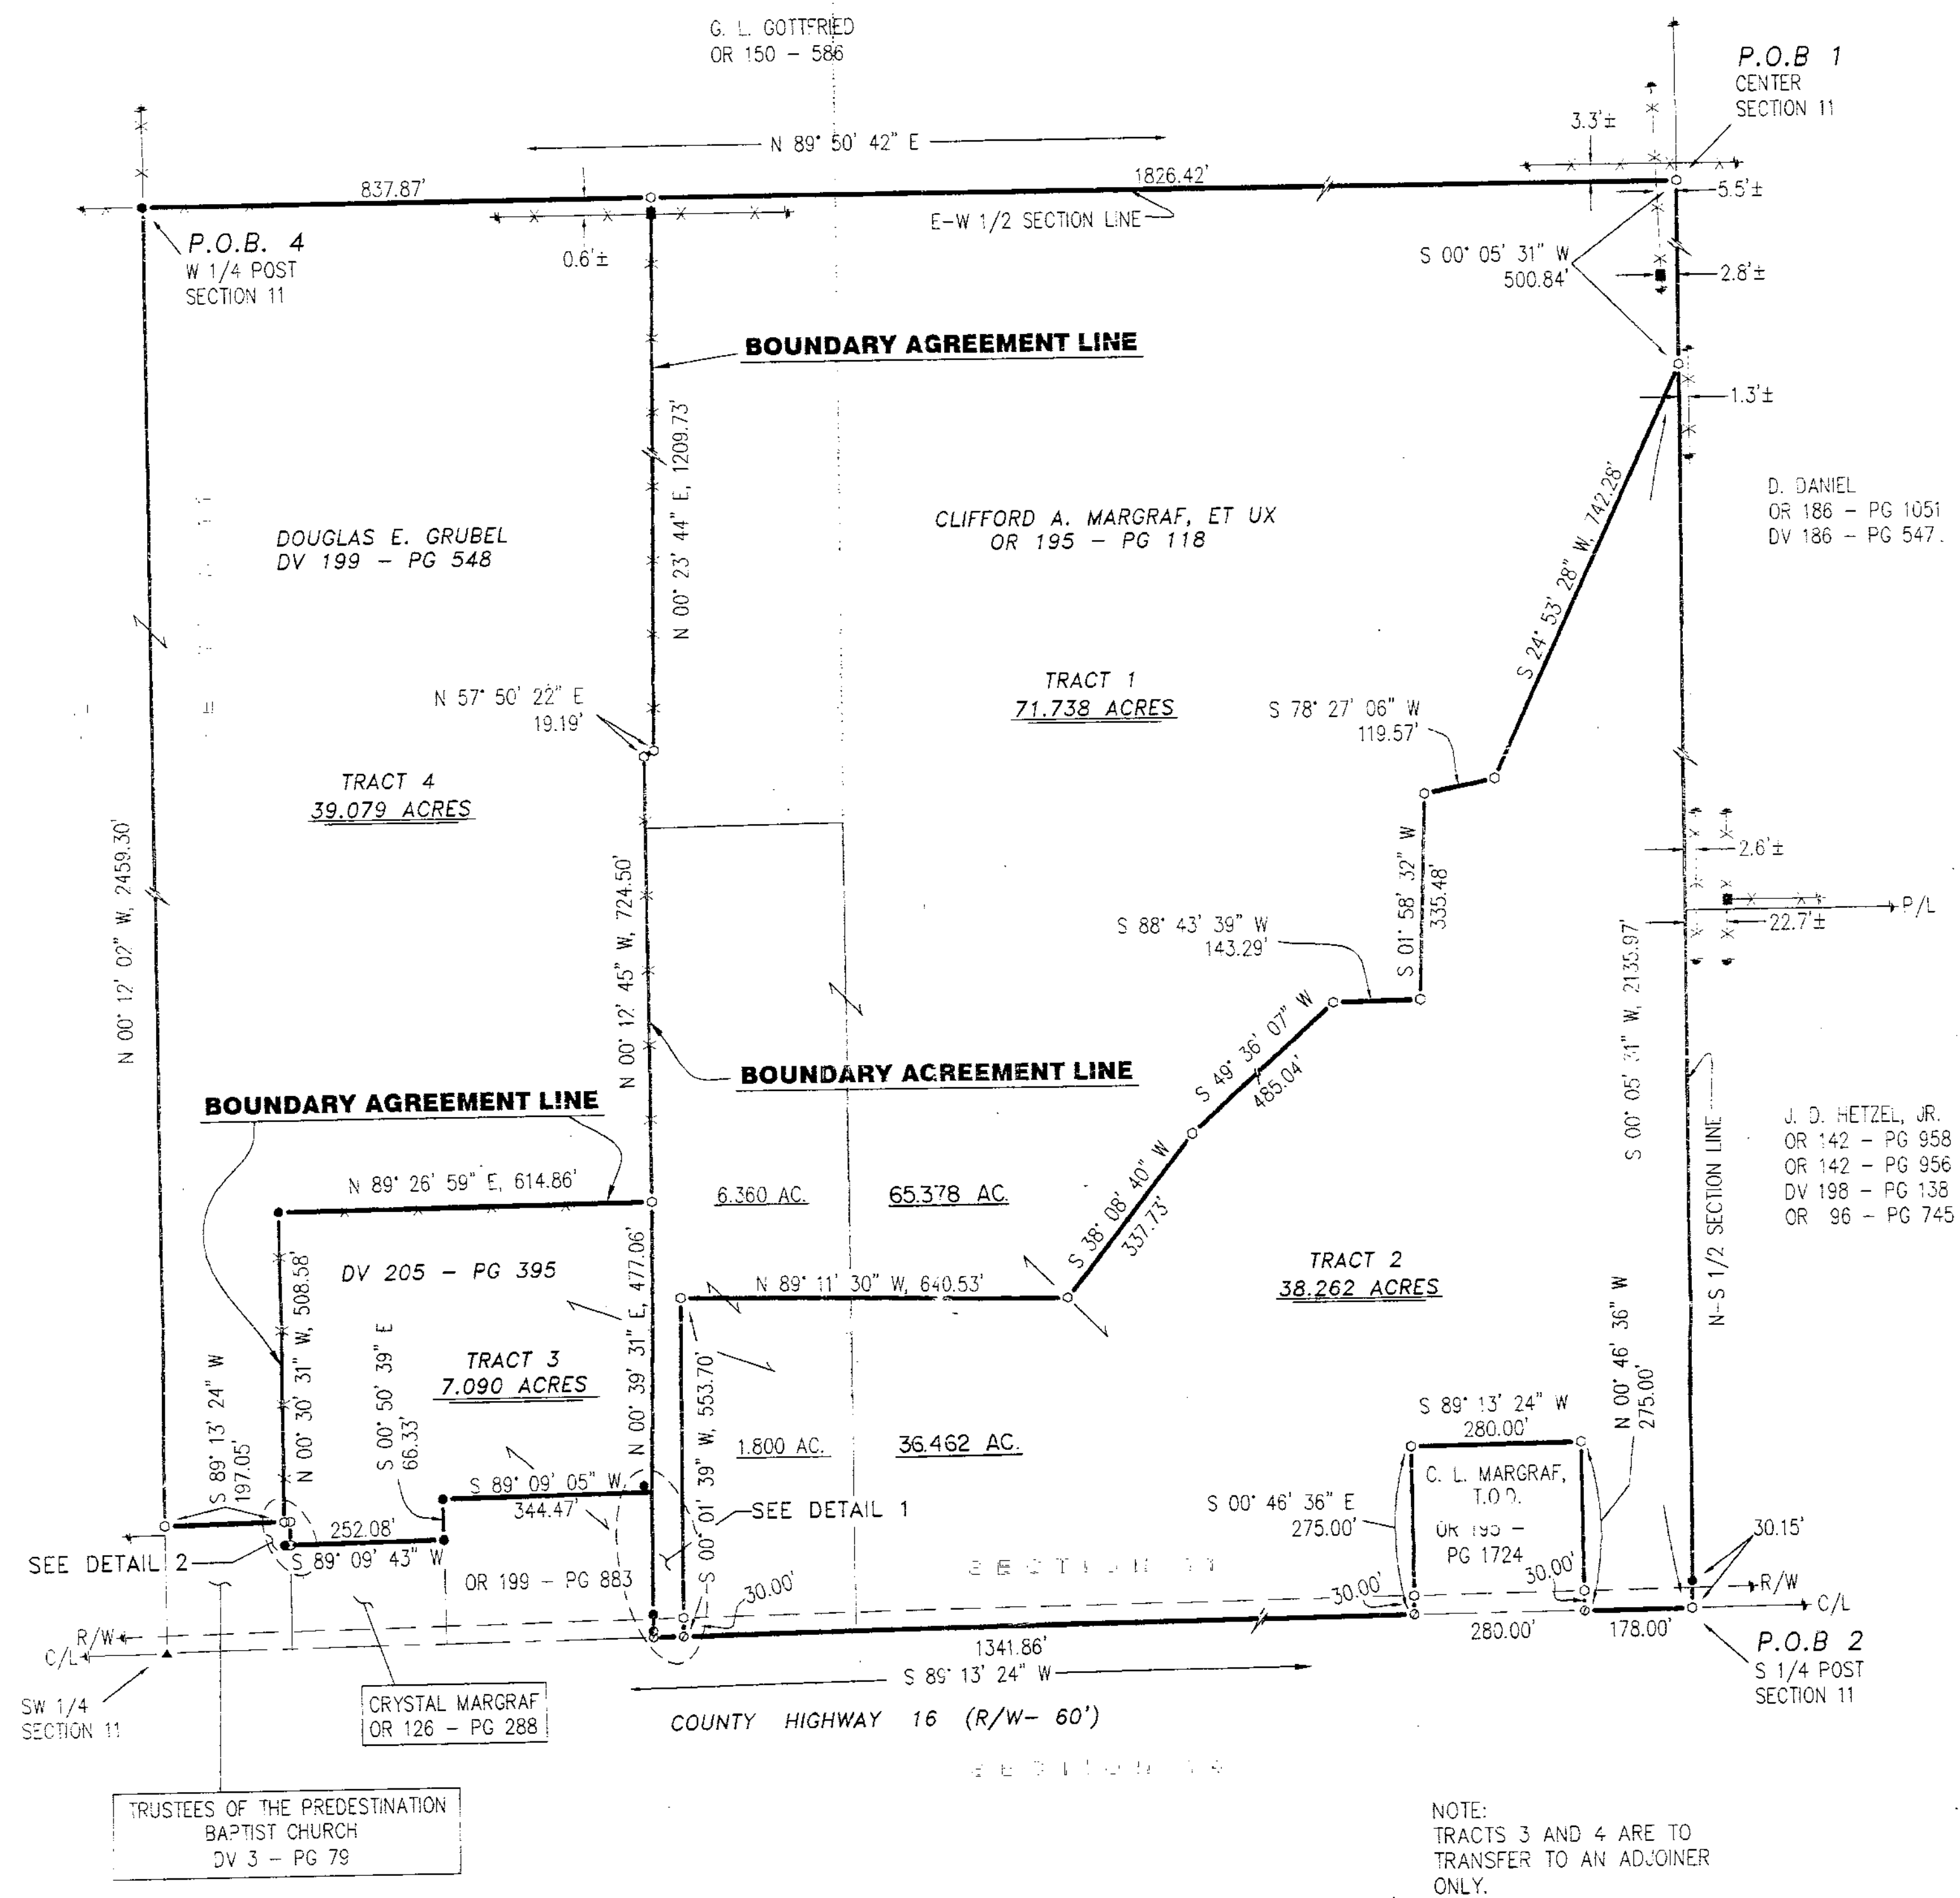

P.O.B 1
CENTER
SECTION 11

D. DANIEL
OR 186 - PG 1051
DV 186 - PG 547

J. D. HETZEL, JR.
OR 142 - PG 958
OR 142 - PG 956
DV 198 - PG 138
OR 96 - PG 745

P.O.B 2
S 1/4 POST
SECTION 11

NOTE:
TRACTS 3 AND 4 ARE TO
TRANSFER TO AN ADJOINER
ONLY.

SURVEY NUMBER: 07-69
VOLUME: D PAGE: 406
DATE FILED: 12-09-09
PARCEL #: 38-1590-0000
38-1585-0000 & 38-1575-0000

ALL REGIONAL PLANNING
REQUIREMENTS HAVE BEEN
APPROVED FOR THIS SURVEY
APPLICATION # 09-53A
Tract 3 = 09-53A

SWORN TO AND SUBSCRIBED BEFORE
ME, THIS 11th DAY OF December, 2009.

Notary Public, State of Ohio

MY COMMISSION EXPIRES 07-04-11

BOUNDARY LINE AGREEMENT

WE THE UNDERSIGNED DO HEREBY AGREE AND SET OUR ADJOINING BOUNDARY AS BASED UPON THIS SURVEY. BEYOND THIS BOUNDARY LINE AGREEMENT, WE ACKNOWLEDGE ALL LEGAL EASEMENTS RUNNING WITH THE TITLE OF THE PROPERTIES.

Clifford A. Margraf
OWNER - CLIFFORD A. MARGRAF

Patricia M. Margraf
OWNER - PATRICIA M. MARGRAF

Douglas E. Grubel
OWNER - DOUGLAS E. GRUBEL

Carol A. Grubel
OWNER -

Victor B. Koehler
WITNESS

Victor B. Koehler
WITNESS

Victor B. Koehler
WITNESS

Victor B. Koehler
WITNESS

WITNESS