

CURVE DATA:

CURVE 1:
 R = 636.11'
 LC = 98.02'
 CH = 97.92'
 CH BRG = N 83° 45' 48" E

CURVE 2:
 R = 358.55'
 LC = 68.70'
 CH = 68.60'
 CH BRG = S 86° 04' 47" E

LEGEND:



SET FOUND	DESCRIPTION
⊙	MONUMENT
⊕	RAILROAD SPIKE
○	NAIL
⊙	IRON PIPE
⊙	DRILL HOLE
⊙	5/8" IRON ROD WITH PERSONALIZED CAP
⊙	IRON ROD
⊙	STONE
⊙	MONUMENT BOX
⊙	DEED
⊙	PLAT
⊙	MEASURED
⊙	CALCULATED
⊙	DIAMETER
⊙	SURVEY RECORD
⊙	HOUSE
⊙	GARAGE
⊙	BARN
⊙	SHED
⊙	FENCE
⊙	C/L
⊙	R/W
⊙	P/L
⊙	PROPERTY LINE
⊙	POST

ALL REGIONAL PLANNING
 REQUIREMENTS HAVE BEEN
 APPROVED FOR THIS SURVEY
 APPLICATION # N/A


SURVEY NUMBER: 10-44
 VOLUME: D PAGE: 422-2
 DATE FILED: 9-20-2010
 PARCEL #: 09-114-0000, 09-117-0000, 09-118-0000

REFERENCES:

- DEED VOLUMES AND PAGES AS SHOWN.
- SURVEY VOLUME 4, PAGE 153.
- SURVEY VOLUME D, PAGE 35.
- SURVEY VOLUME D, PAGE 229.
- ORIGINAL U. S. GOVERNMENT FIELD NOTES.
- WYANDOT COUNTY CORNERSTONE RECORDS.
- WYANDOT COUNTY ROAD RECORDS.
- RESPECTIVE RAILROAD RIGHT-OF-WAY PLANS.

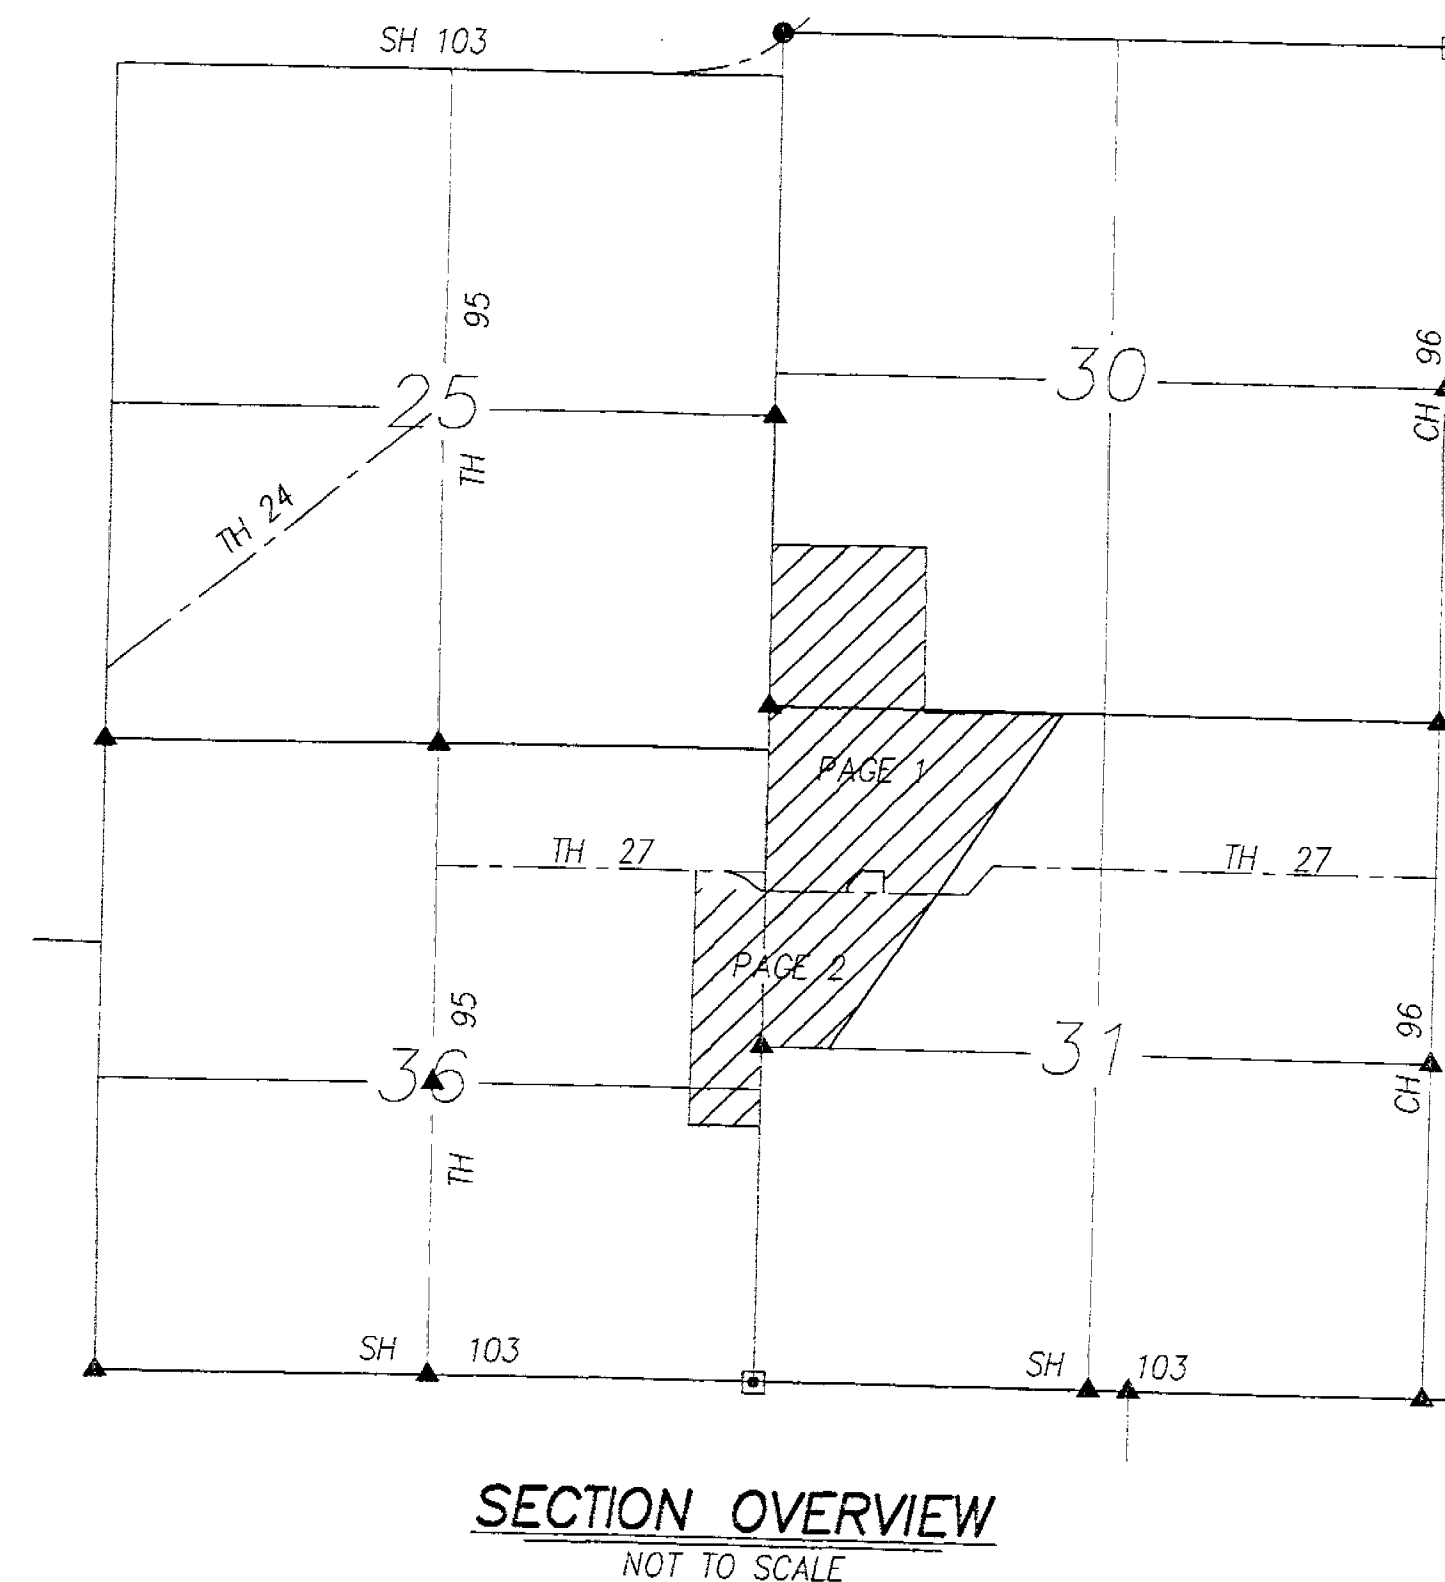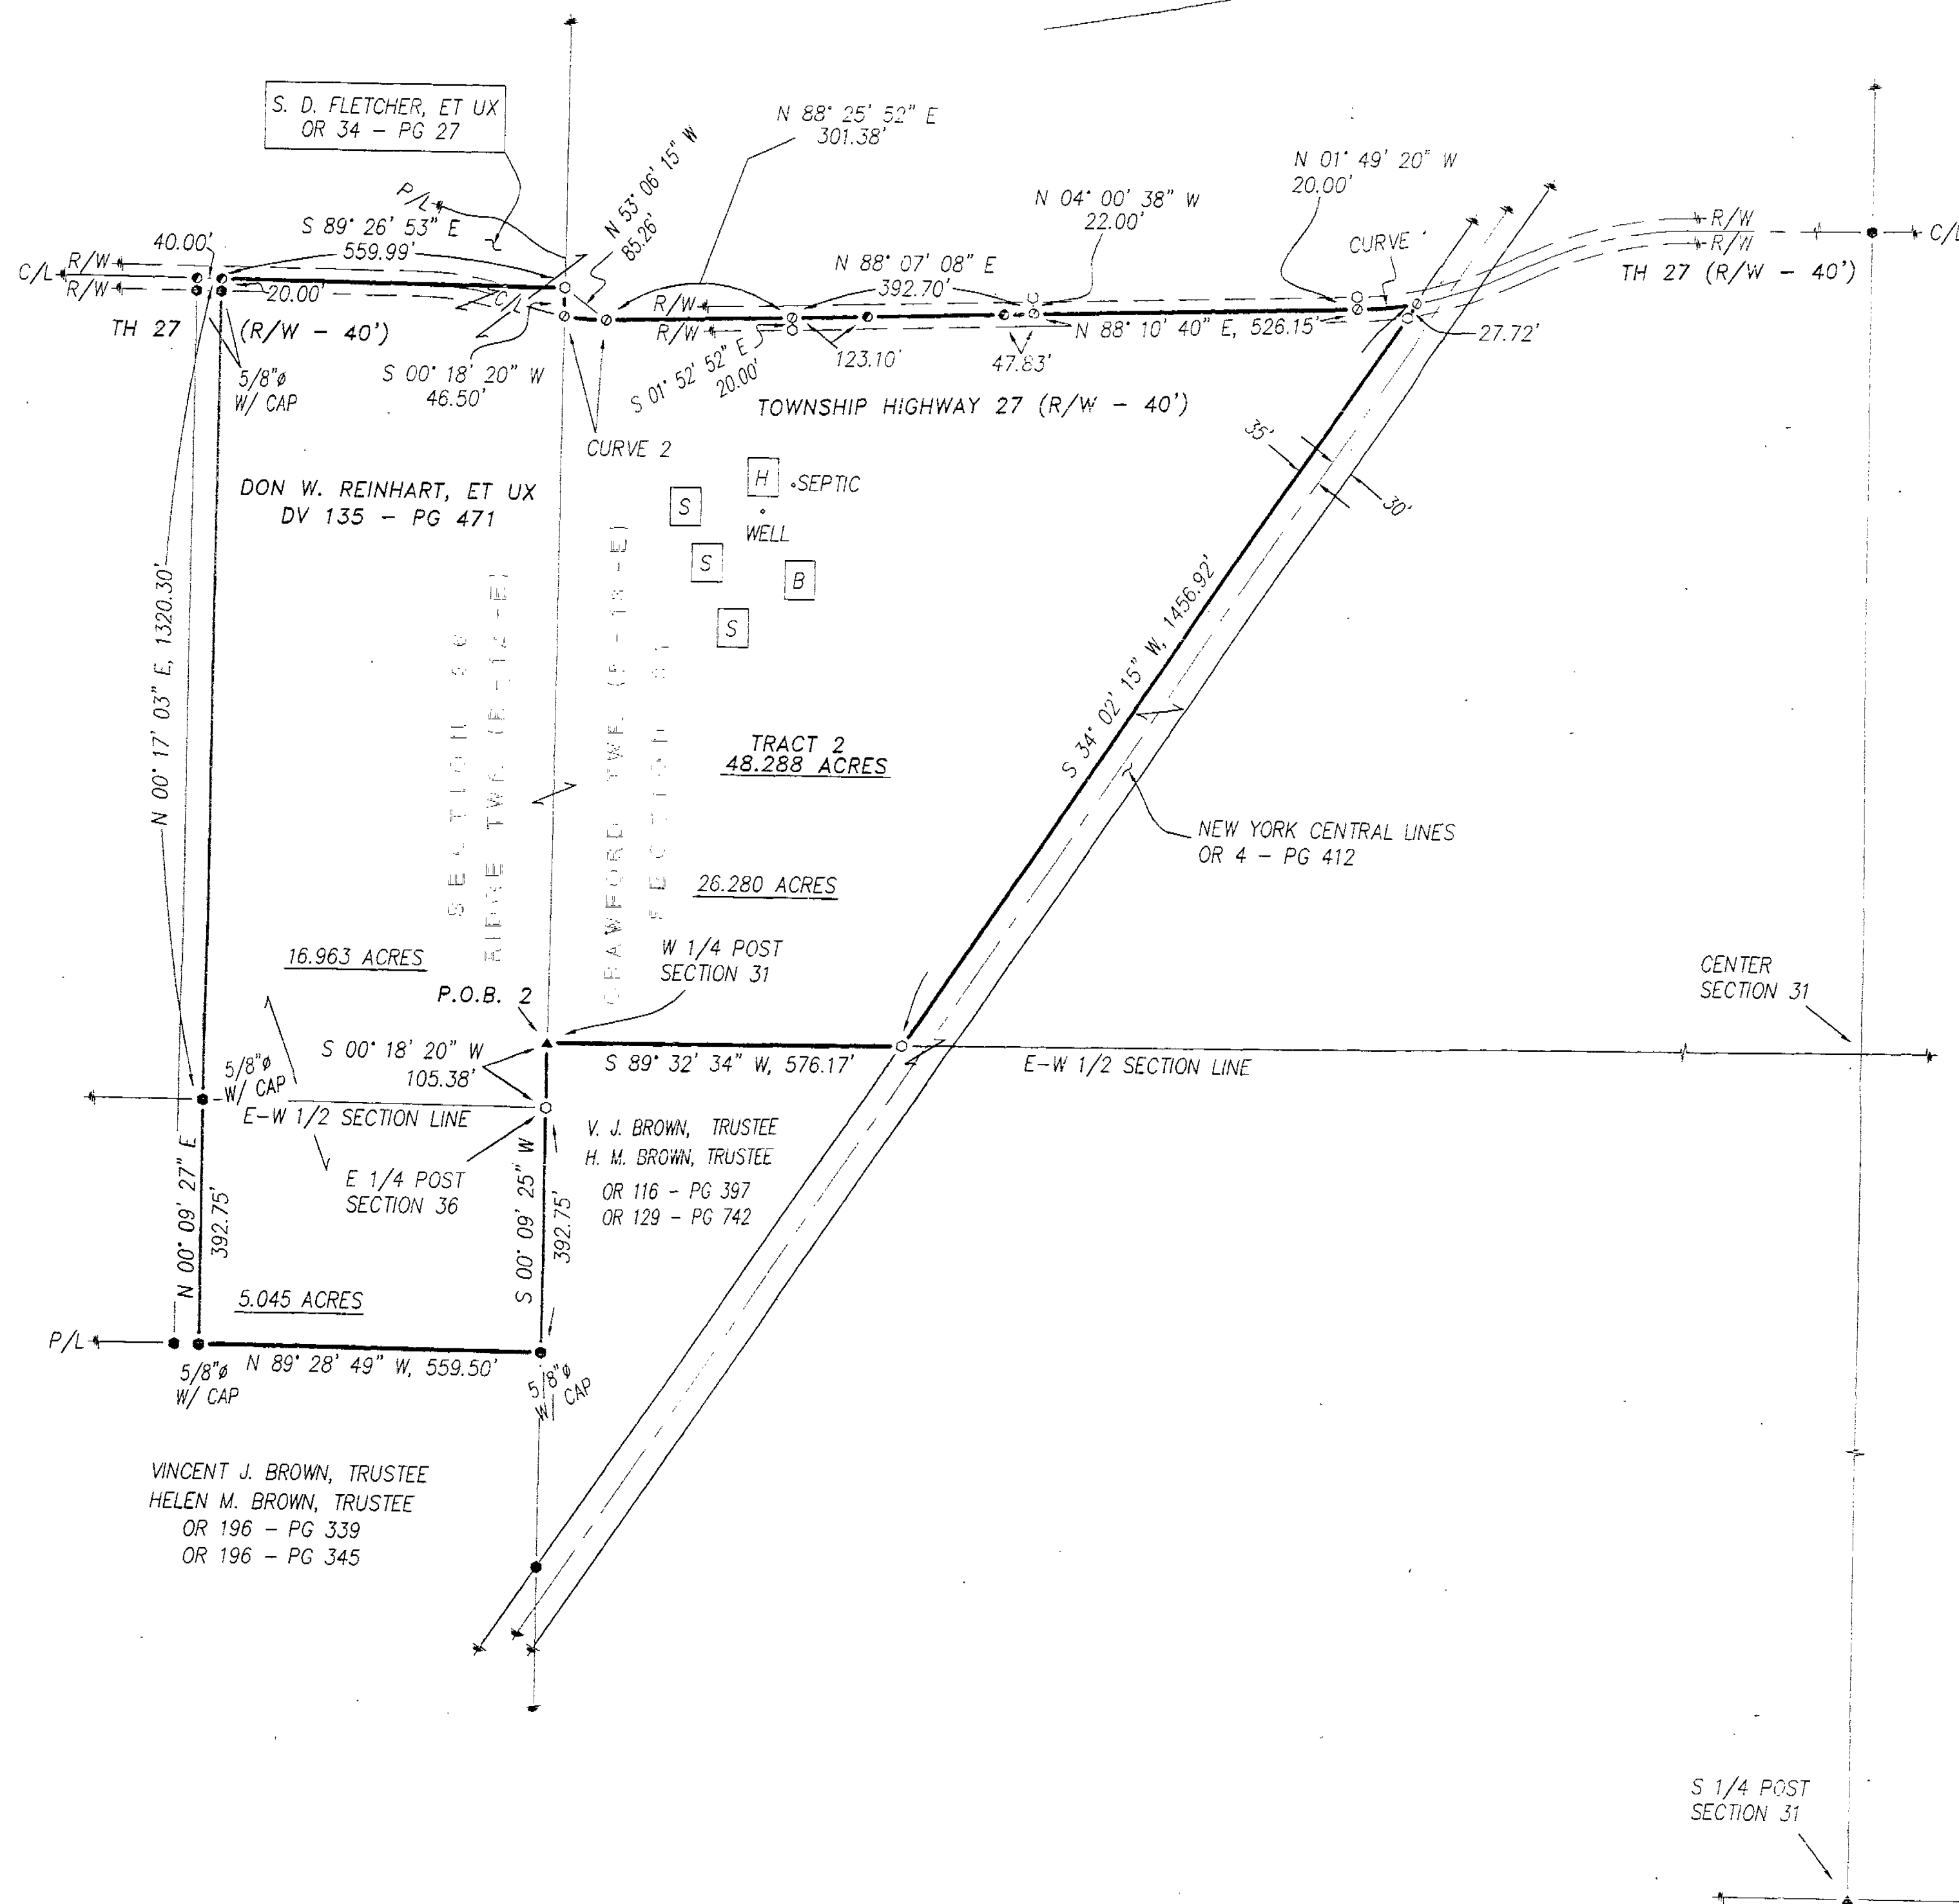

SECTION OVERVIEW
 NOT TO SCALE

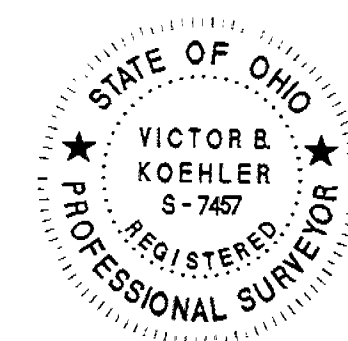

NOTE: THIS SURVEY DOES NOT INCLUDE A TITLE SEARCH. EASEMENTS OR OTHER ENCUMBRANCES ON OR OVER THE LAND ARE NOT SHOWN ON THIS SURVEY. ANY BUILDINGS OR OTHER STRUCTURES NOT TO SCALE. I HEREBY DECLARE THAT I HAVE SURVEYED THE ABOVE DESCRIBED PROPERTY DURING AUGUST, 2010. THIS SURVEY IS SUBJECT TO ALL LEGAL HIGHWAYS, EASEMENTS, RESTRICTIONS, LEASES OF RECORD AND OF RECORDS IN RESPECTIVE UTILITY OFFICES. THE BEARINGS REFERRED TO HEREON ARE BASED ON AN ASSUMED MERIDIAN AND ARE ONLY FOR THE PURPOSE OF ANGULAR MEASUREMENT.

Victor B. Koehler 09/08/10
 VICTOR B. KOEHLER, P.S. NO. 7457 DATE

SURVEY FOR: REINHART ESTATE

BEING A PARCEL OF LAND SITUATED IN PART OF THE SW 1/4 OF SECTION 30 AND THE NW 1/4 OF SECTION 31, T-1-S, R-13-E, CRAWFORD TWP., AND THE NE & SE 1/4'S OF SECTION 36, T-1-S, R-12-E, RIDGE TWP., WYANDOT COUNTY, OHIO.


REVISIONS:	CHECKED:	DATE:
1	VBK	08-27-10
2	DAL	08-25-10
2		

10050-S

KOEHLER SURVEYING, INC.
 P. O. BOX 28
 UPPER SANDUSKY, OHIO 43351


419-294-5388

ALL REGIONAL PLANNING
REQUIREMENTS HAVE BEEN
APPROVED FOR THIS SURVEY
APPLICATION # N/A

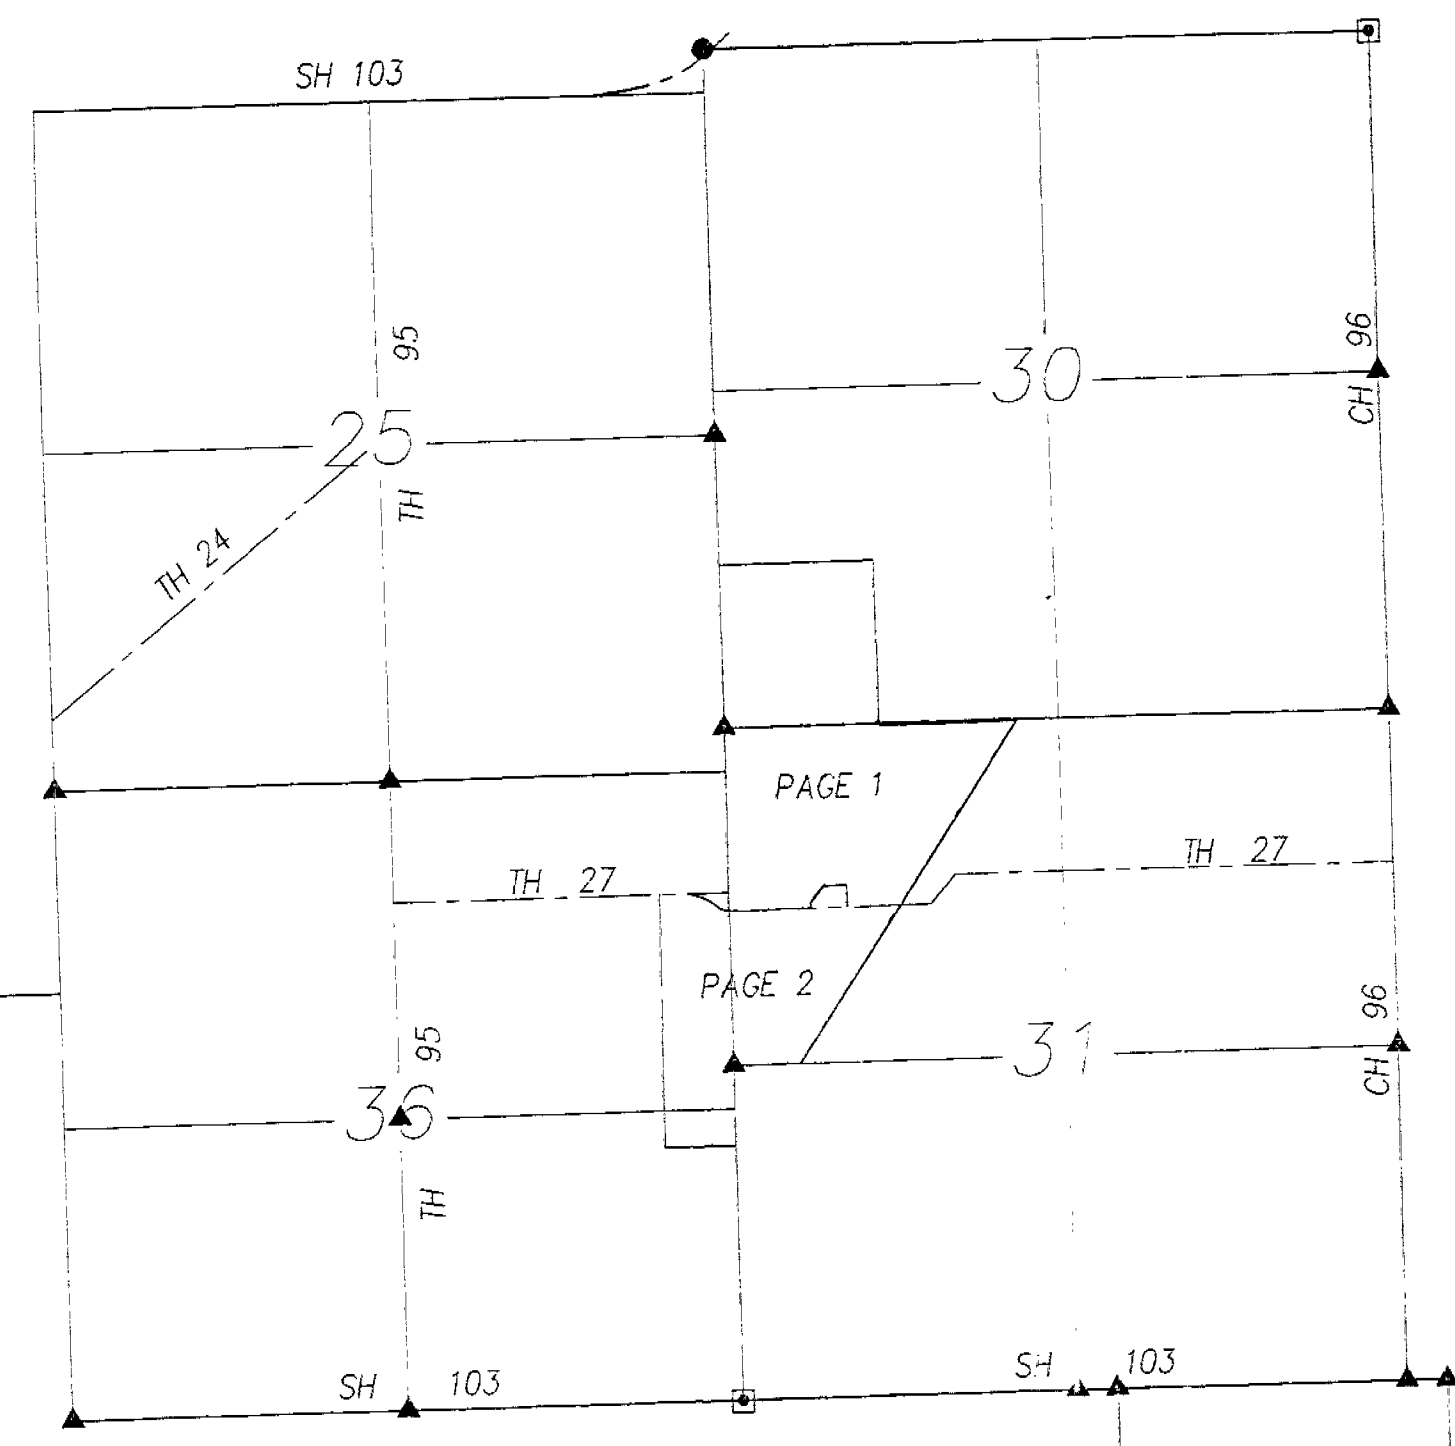

SECTION OVERVIEW
NOT TO SCALE

SURVEY NUMBER: 10-44
VOLUME: D PAGE: 422-1
DATE FILED: 9-20-2010
PARCEL #: 09-1165-0000, 09-1170-0000, 09-1185-0000

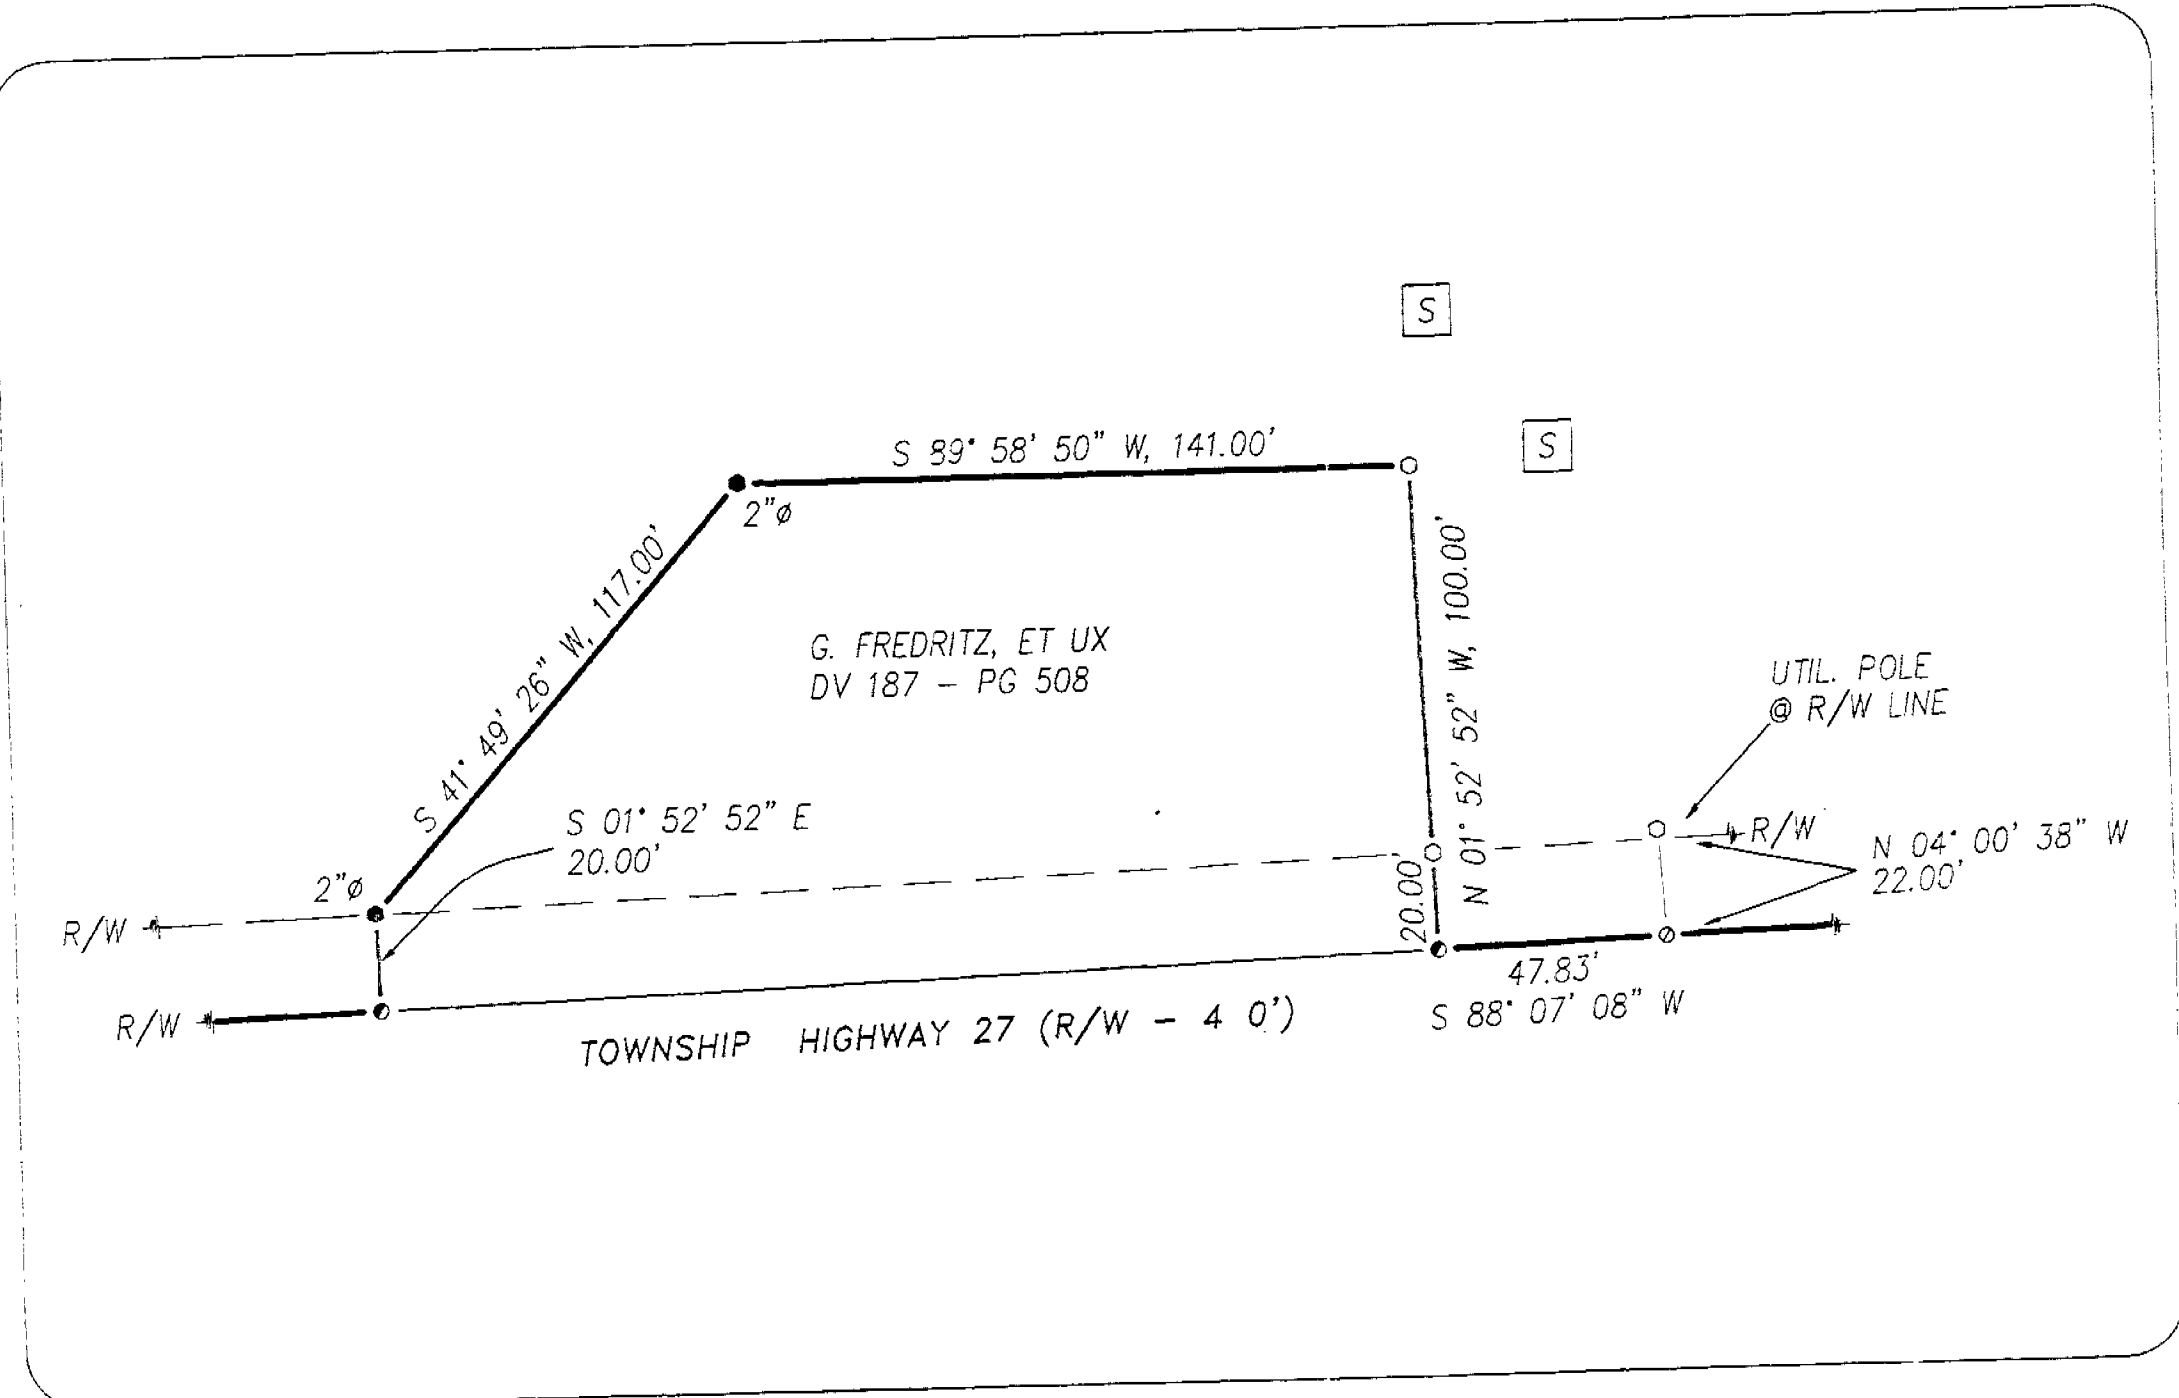

DETAIL 2
1" = 40'


CURVE DATA:

CURVE 1:
R = 636.11'
LC = 98.02'
CH = 97.92'
CH BRG = S 83° 45' 48" W

CURVE 2:
R = 358.55'
LC = 68.70'
CH = 68.60'
CH BRG = N 86° 04' 47" W

LEGEND:

SET FOUND	DESCRIPTION
⊙	MONUMENT
⊙	RAILROAD SPIKE
⊙	NAIL
⊙	IRON PIPE
⊙	DRILL HOLE
⊙	5/8" IRON ROD WITH PERSONALIZED CAP
⊙	IRON ROD
⊙	STONE
⊙	MONUMENT BOX
⊙	DEED
⊙	PLAT
⊙	MEASURED
⊙	CALCULATED
⊙	DIAMETER
⊙	SURVEY RECORD
⊙	HOUSE
⊙	GARAGE
⊙	BARN
⊙	SHED
⊙	FENCE
⊙	CENTERLINE
⊙	RIGHT-OF-WAY
⊙	PROPERTY LINE
⊙	POST

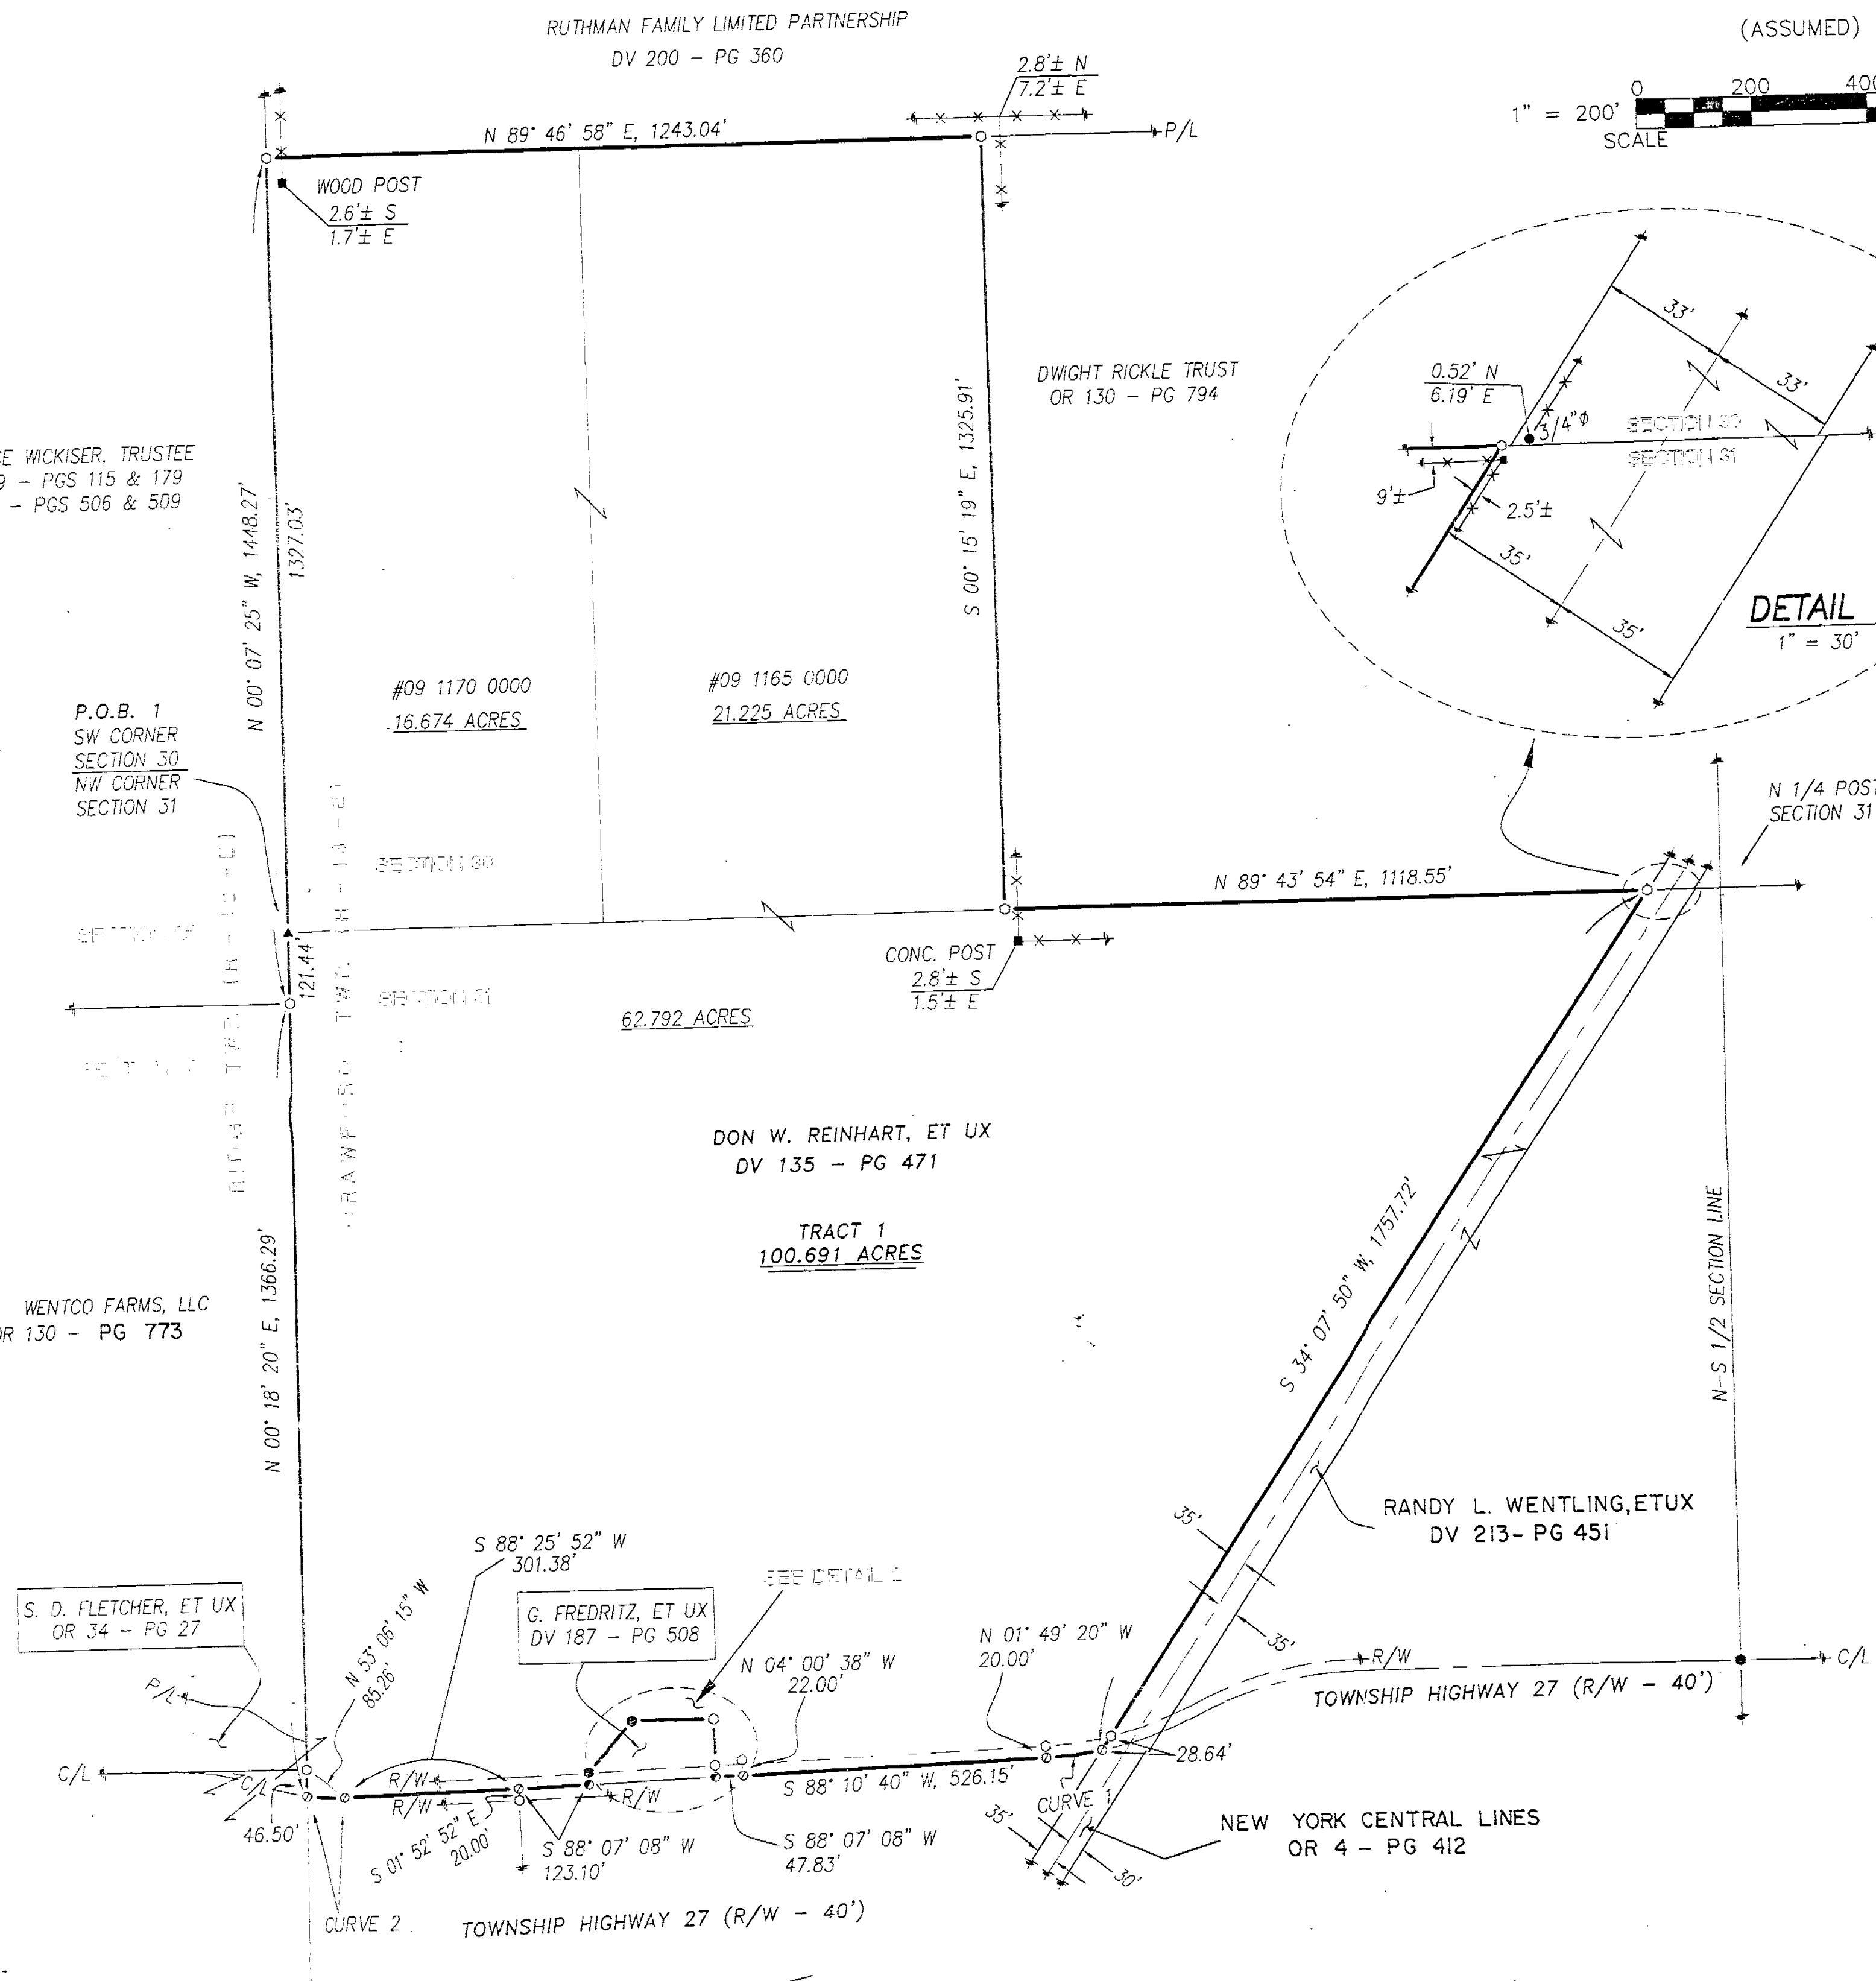

REFERENCES:

- DEED VOLUMES AND PAGES AS SHOWN.
- SURVEY VOLUME 4, PAGE 153.
- SURVEY VOLUME D, PAGE 35.
- SURVEY VOLUME D, PAGE 229.
- ORIGINAL U. S. GOVERNMENT FIELD NOTES.
- WYANDOT COUNTY CORNERSTONE RECORDS.
- WYANDOT COUNTY ROAD RECORDS.
- RESPECTIVE RAILROAD RIGHT-OF-WAY PLANS.



NOTE: THIS SURVEY DOES NOT INCLUDE A TITLE SEARCH.
EASEMENTS OR OTHER ENCUMBRANCES ON OR
OVER THE LAND ARE NOT SHOWN ON THIS SURVEY.
ANY BUILDINGS OR OTHER STRUCTURES NOT TO SCALE.
I HEREBY DECLARE THAT I HAVE SURVEYED THE ABOVE
DESCRIBED PROPERTY DURING AUGUST, 2010.
THIS SURVEY IS SUBJECT TO ALL LEGAL HIGHWAYS,
EASEMENTS, RESTRICTIONS, LEASES OF RECORD
AND OF RECORDS IN RESPECTIVE UTILITY OFFICES.
THE BEARINGS REFERRED TO HEREON ARE BASED
ON AN ASSUMED MERIDIAN AND ARE ONLY FOR
THE PURPOSE OF ANGULAR MEASUREMENT.

Victor B. Koehler 09/08/10
VICTOR B. KOEHLER, P.S. NO. 7457 DATE

SURVEY FOR: REINHART ESTATE

BEING A PARCEL OF LAND SITUATED IN PART OF THE SW 1/4 OF SECTION 30 AND THE NW 1/4
OF SECTION 31, T-1-S, R-13-E, CRAWFORD TWP., AND THE NE & SE 1/4S OF SECTION 36,
T-1-S, R-12-E, RIDGE TWP., WYANDOT COUNTY, OHIO.

KOEHLER SURVEYING, INC.

P. O. BOX 28 UPPER SANDUSKY, OHIO 43351 419-294-5388

REVISIONS:	CHECKED:	DATE
DRAWN:	VBK	08-27-10
DAL		08-25-10
1		2
10050-S		