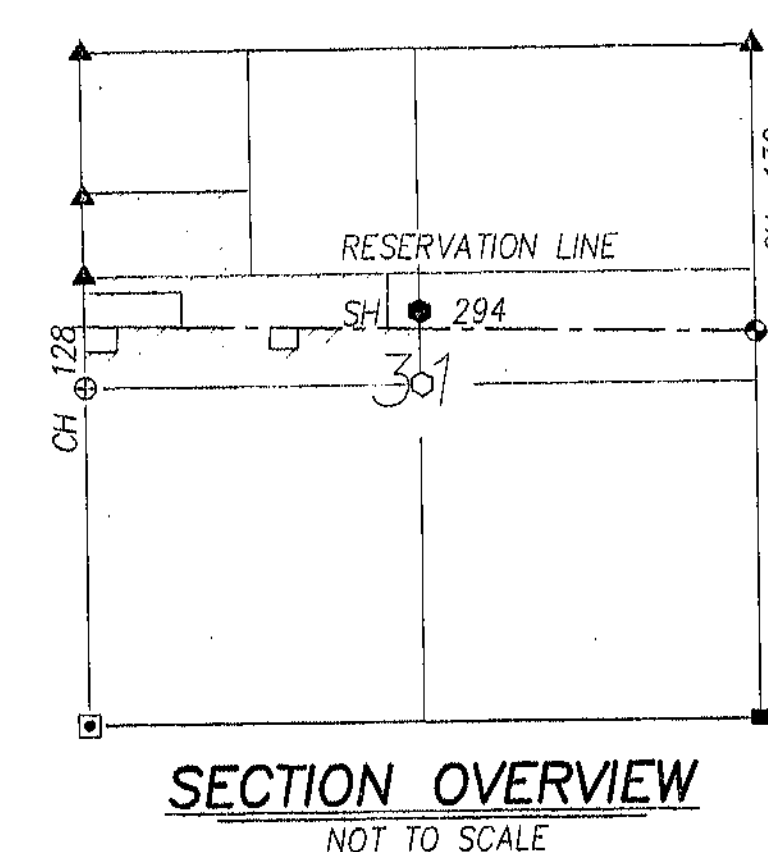
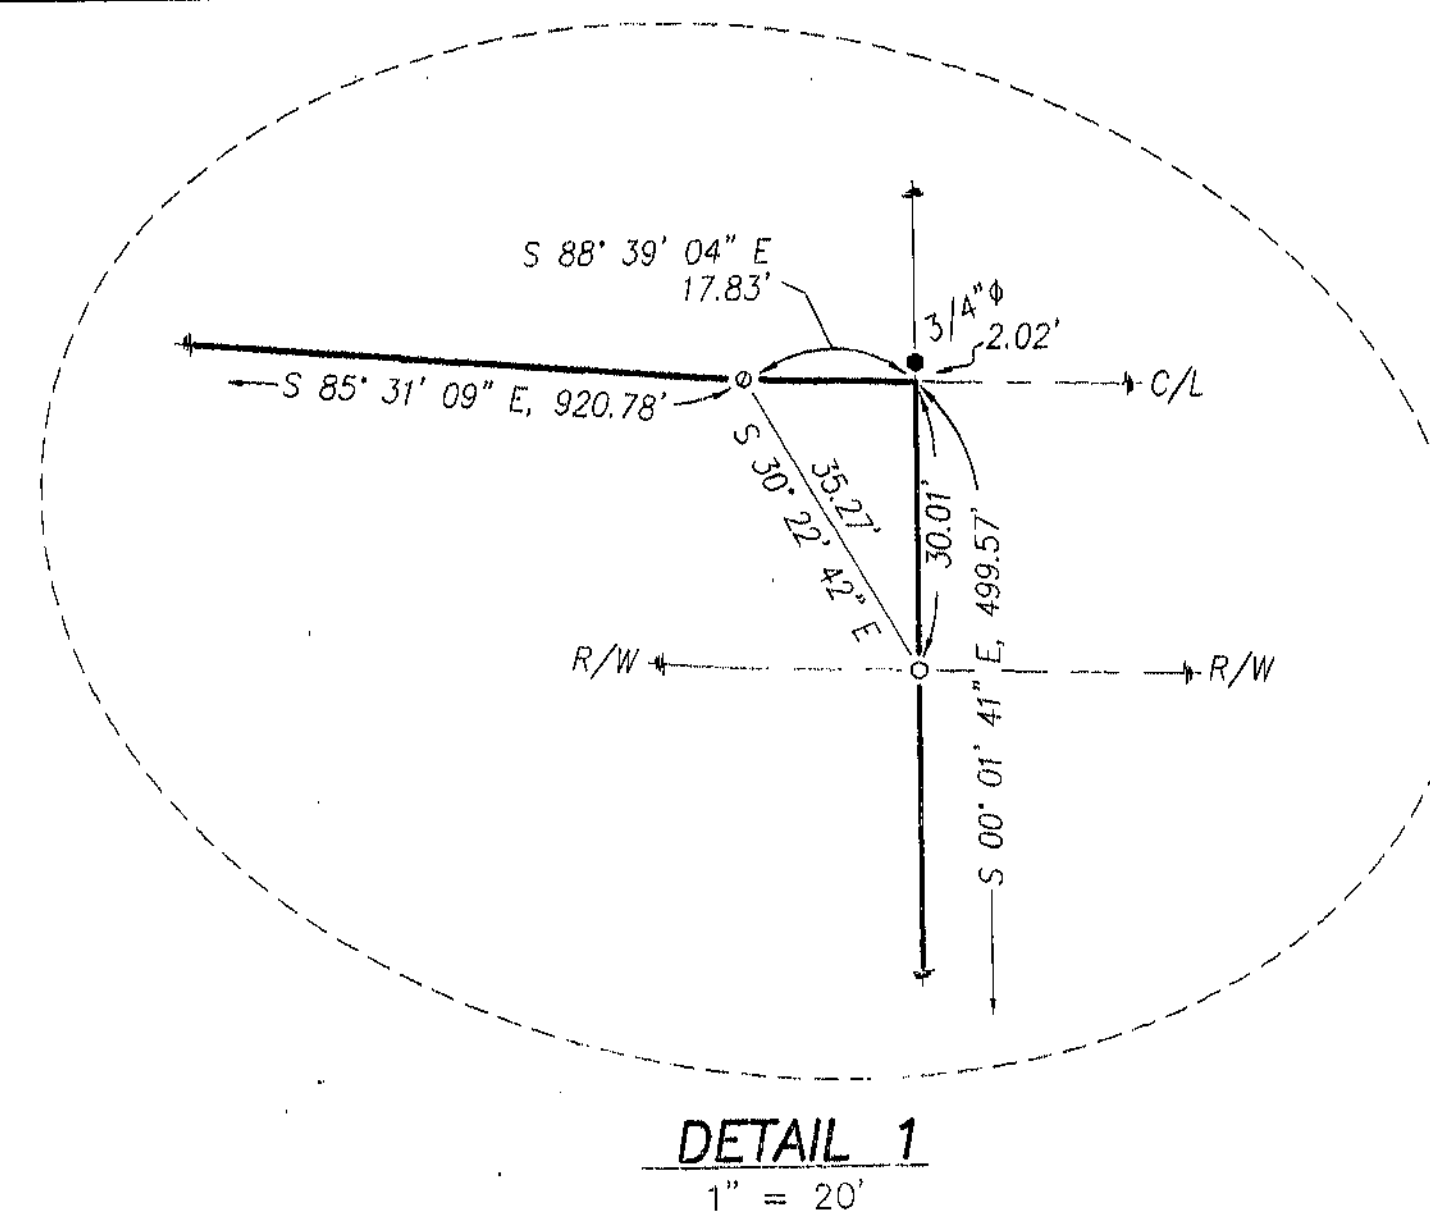
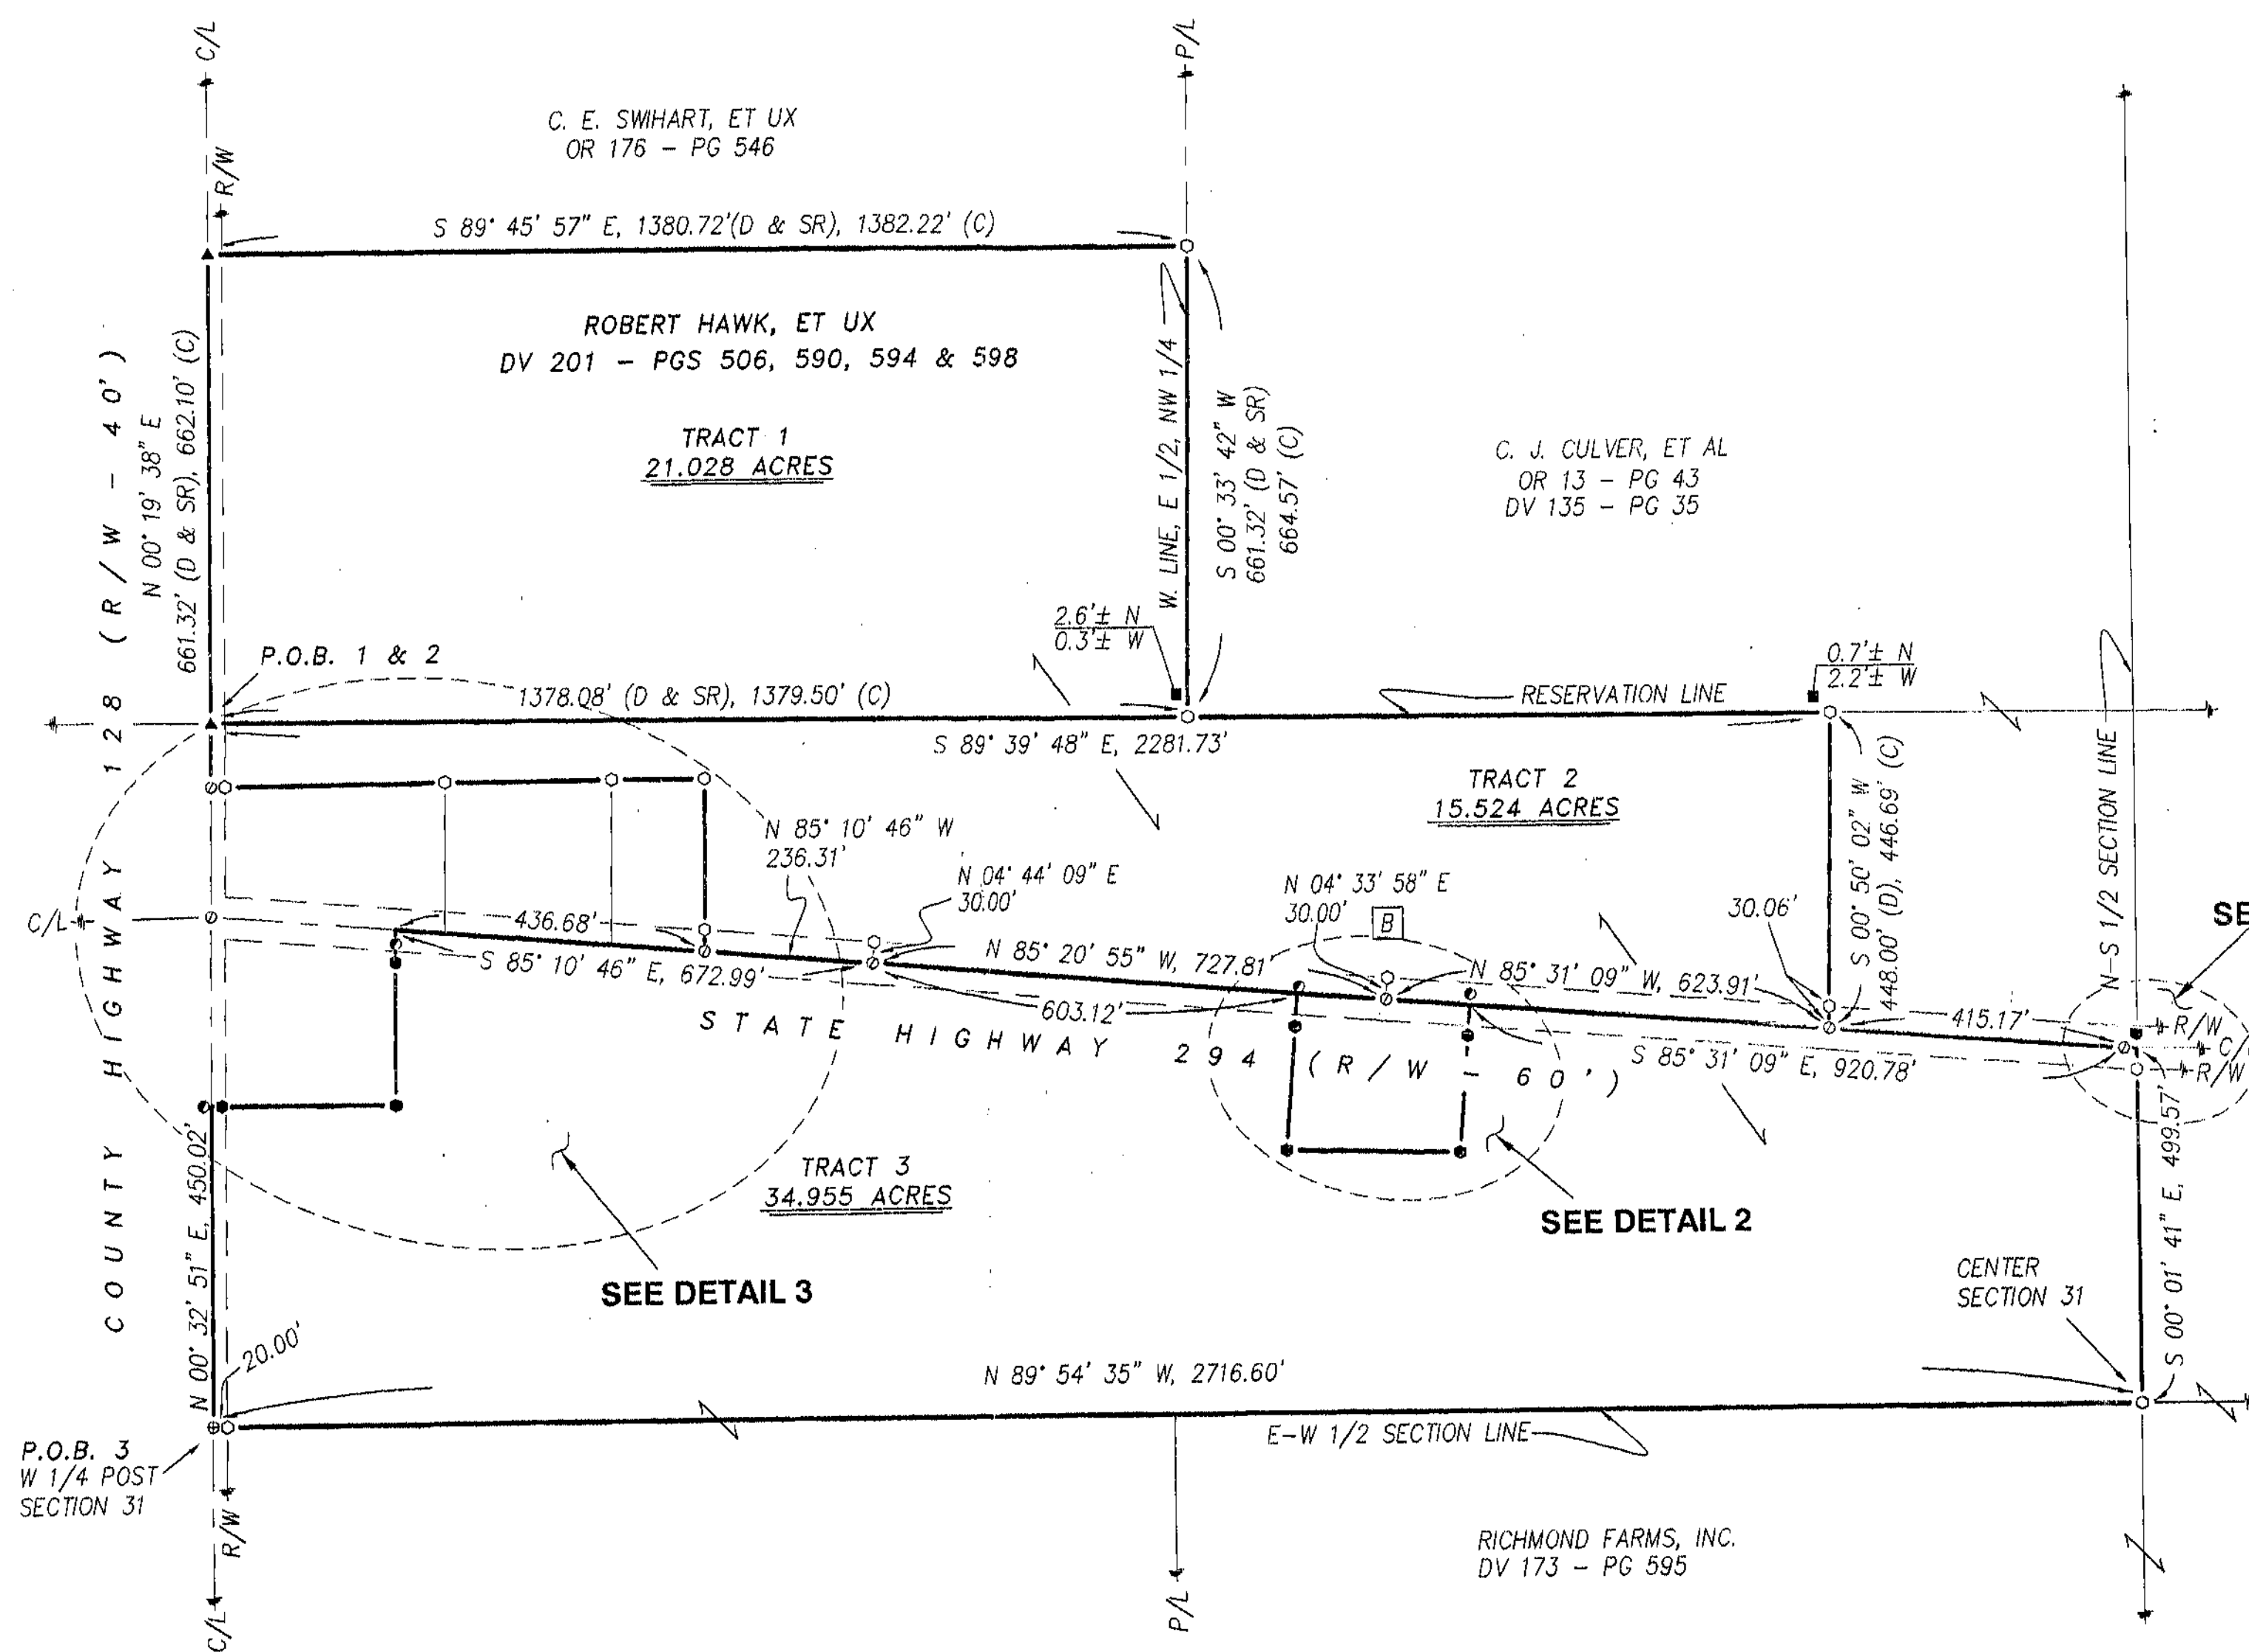


REFERENCES:

- DEED VOLUMES AND PAGES AS SHOWN.
- SURVEY VOLUME 3, PAGE 171.
- SURVEY VOLUME 3, PAGE 177.
- SURVEY VOLUME 2, PAGE 38.
- SURVEY VOLUME 3, PAGE 38.
- SURVEY VOLUME 3, PAGE 186.
- SURVEY VOLUME 9, PAGE 193.
- SURVEY VOLUME 9, PAGE 58.
- SURVEY VOLUME 6, PAGE 486.
- ORIGINAL U. S. GOVERNMENT FIELD NOTES.
- WYANDOT COUNTY CORNERSTONE RECORDS.
- WYANDOT COUNTY ROAD RECORDS.


LEGEND:

SET FOUND	DESCRIPTION
⊙	MONUMENT
⊗	RAILROAD SPIKE
⊙	NAIL
⊗	IRON PIPE
⊙	DRILL HOLE
⊗	5/8" IRON ROD WITH PERSONALIZED CAP
⊙	IRON ROD
⊗	STONE
⊙	MONUMENT BOX
⊗	DEED
⊙	MEASURED
⊗	CALCULATED
⊙	DIAMETER
⊗	SURVEY RECORD
⊙	HOUSE
⊗	GARAGE
⊙	BARN
⊗	SHED
⊙	FENCE
⊗	C/L
⊙	R/W
⊗	P/L
⊙	POST


ALL REGIONAL PLANNING
REQUIREMENTS HAVE BEEN
APPROVED FOR THIS SURVEY
APPLICATION # *N/A*

SURVEY NUMBER: *10-51*
VOLUME: *D* PAGE: *144*
DATE FILED: *9-15-10*
PARCEL #: *14-494-000, 01-245-000*


NOTE: THIS SURVEY DOES NOT INCLUDE A TITLE SEARCH.
EASEMENTS OR OTHER ENCUMBRANCES ON OR
OVER THE LAND ARE NOT SHOWN ON THIS SURVEY.
ANY BUILDINGS OR OTHER STRUCTURES NOT TO SCALE.
I HEREBY DECLARE THAT I HAVE SURVEYED THE ABOVE
DESCRIBED PROPERTY DURING SEPTEMBER, 2010.
THIS SURVEY IS SUBJECT TO ALL LEGAL HIGHWAYS,
EASEMENTS, RESTRICTIONS, LEASES OF RECORD
AND OF RECORDS IN RESPECTIVE UTILITY OFFICES.
THE BEARINGS REFERRED TO HEREON ARE BASED
ON AN ASSUMED MERIDIAN AND ARE ONLY FOR
THE PURPOSE OF ANGULAR MEASUREMENT.

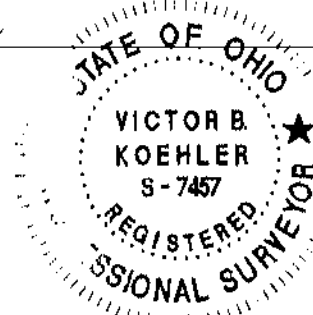

Victor B. Koehler 09/22/10
VICTOR B. KOEHLER, P.S. NO. 7457 DATE

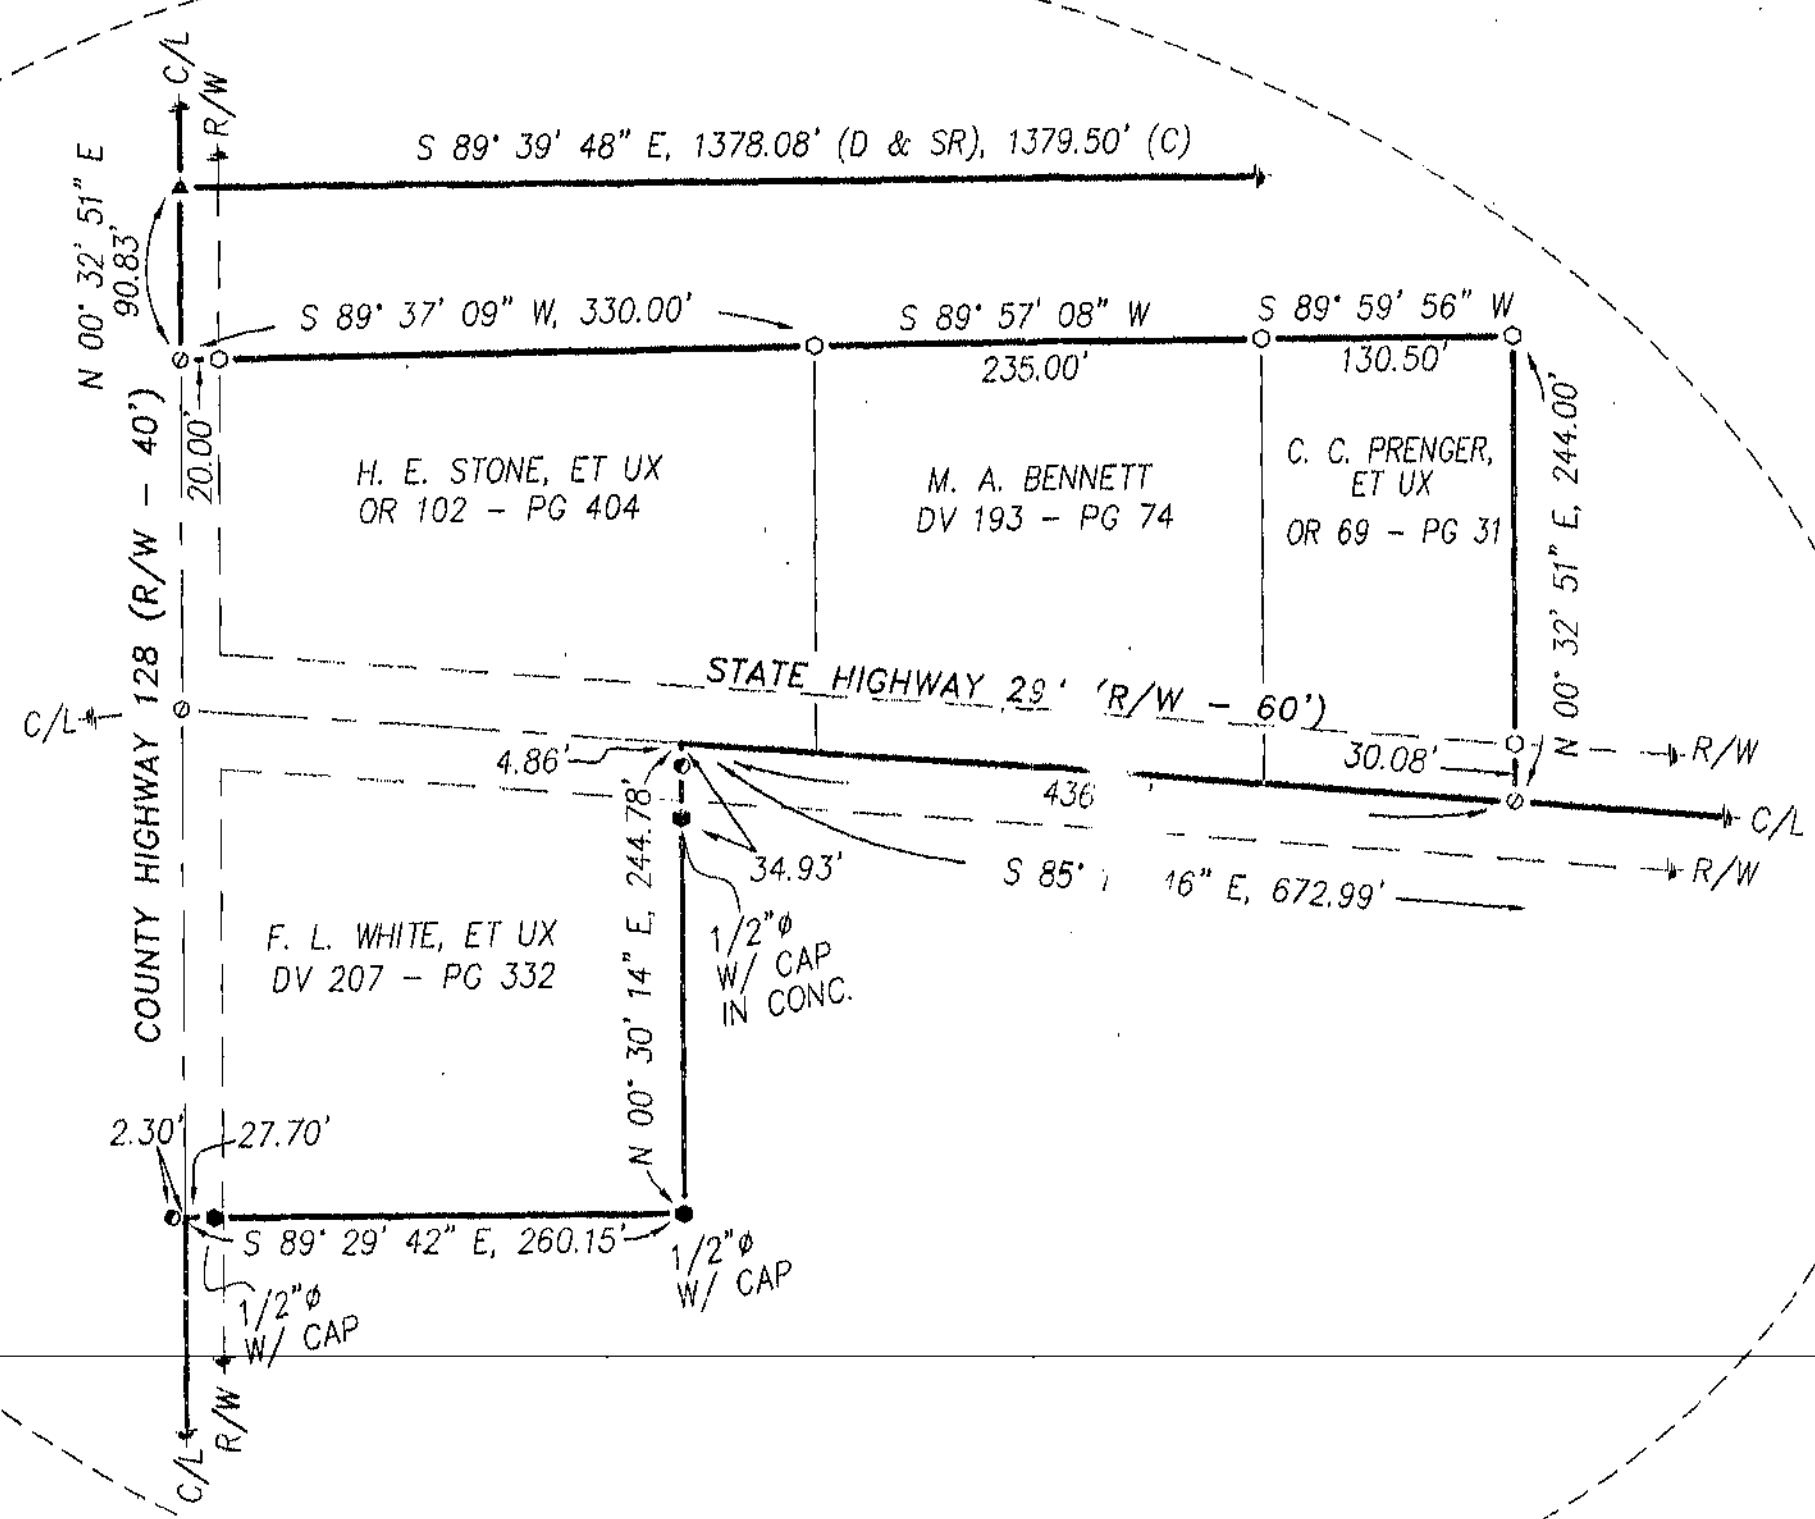

DETAIL 3
1" = 100'

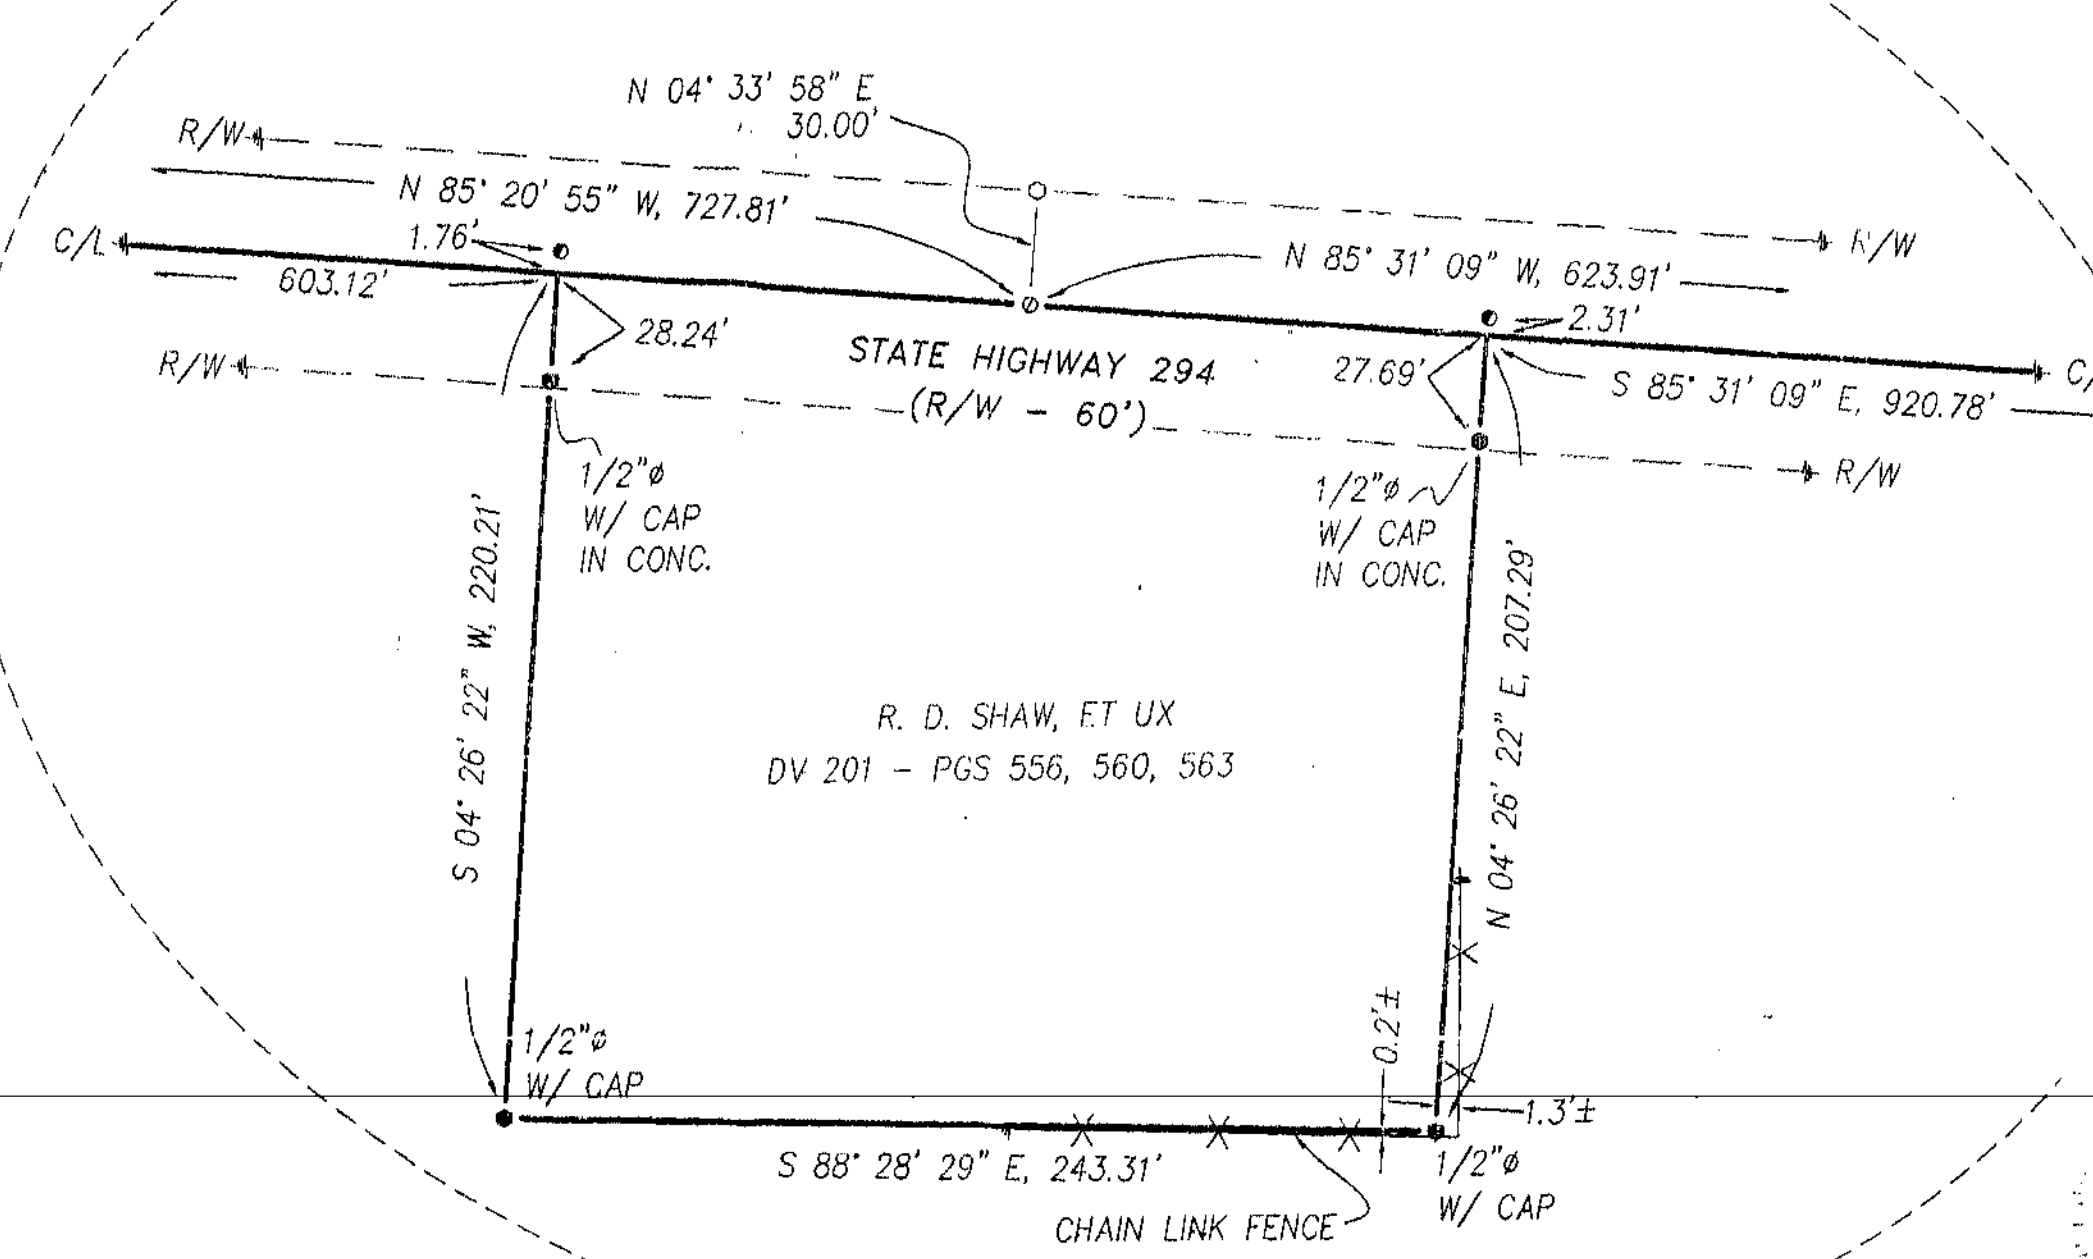

DETAIL 2
1" = 50'