


SURVEY NUMBER: 10-54
VOLUME: D PAGE: 426
DATE FILED: 10-29-10
PARCEL #: 09-24670-0000 & 100745-000

ALL REGIONAL PLANNING
REQUIREMENTS HAVE BEEN
APPROVED FOR THIS SURVEY
APPLICATION # N/A

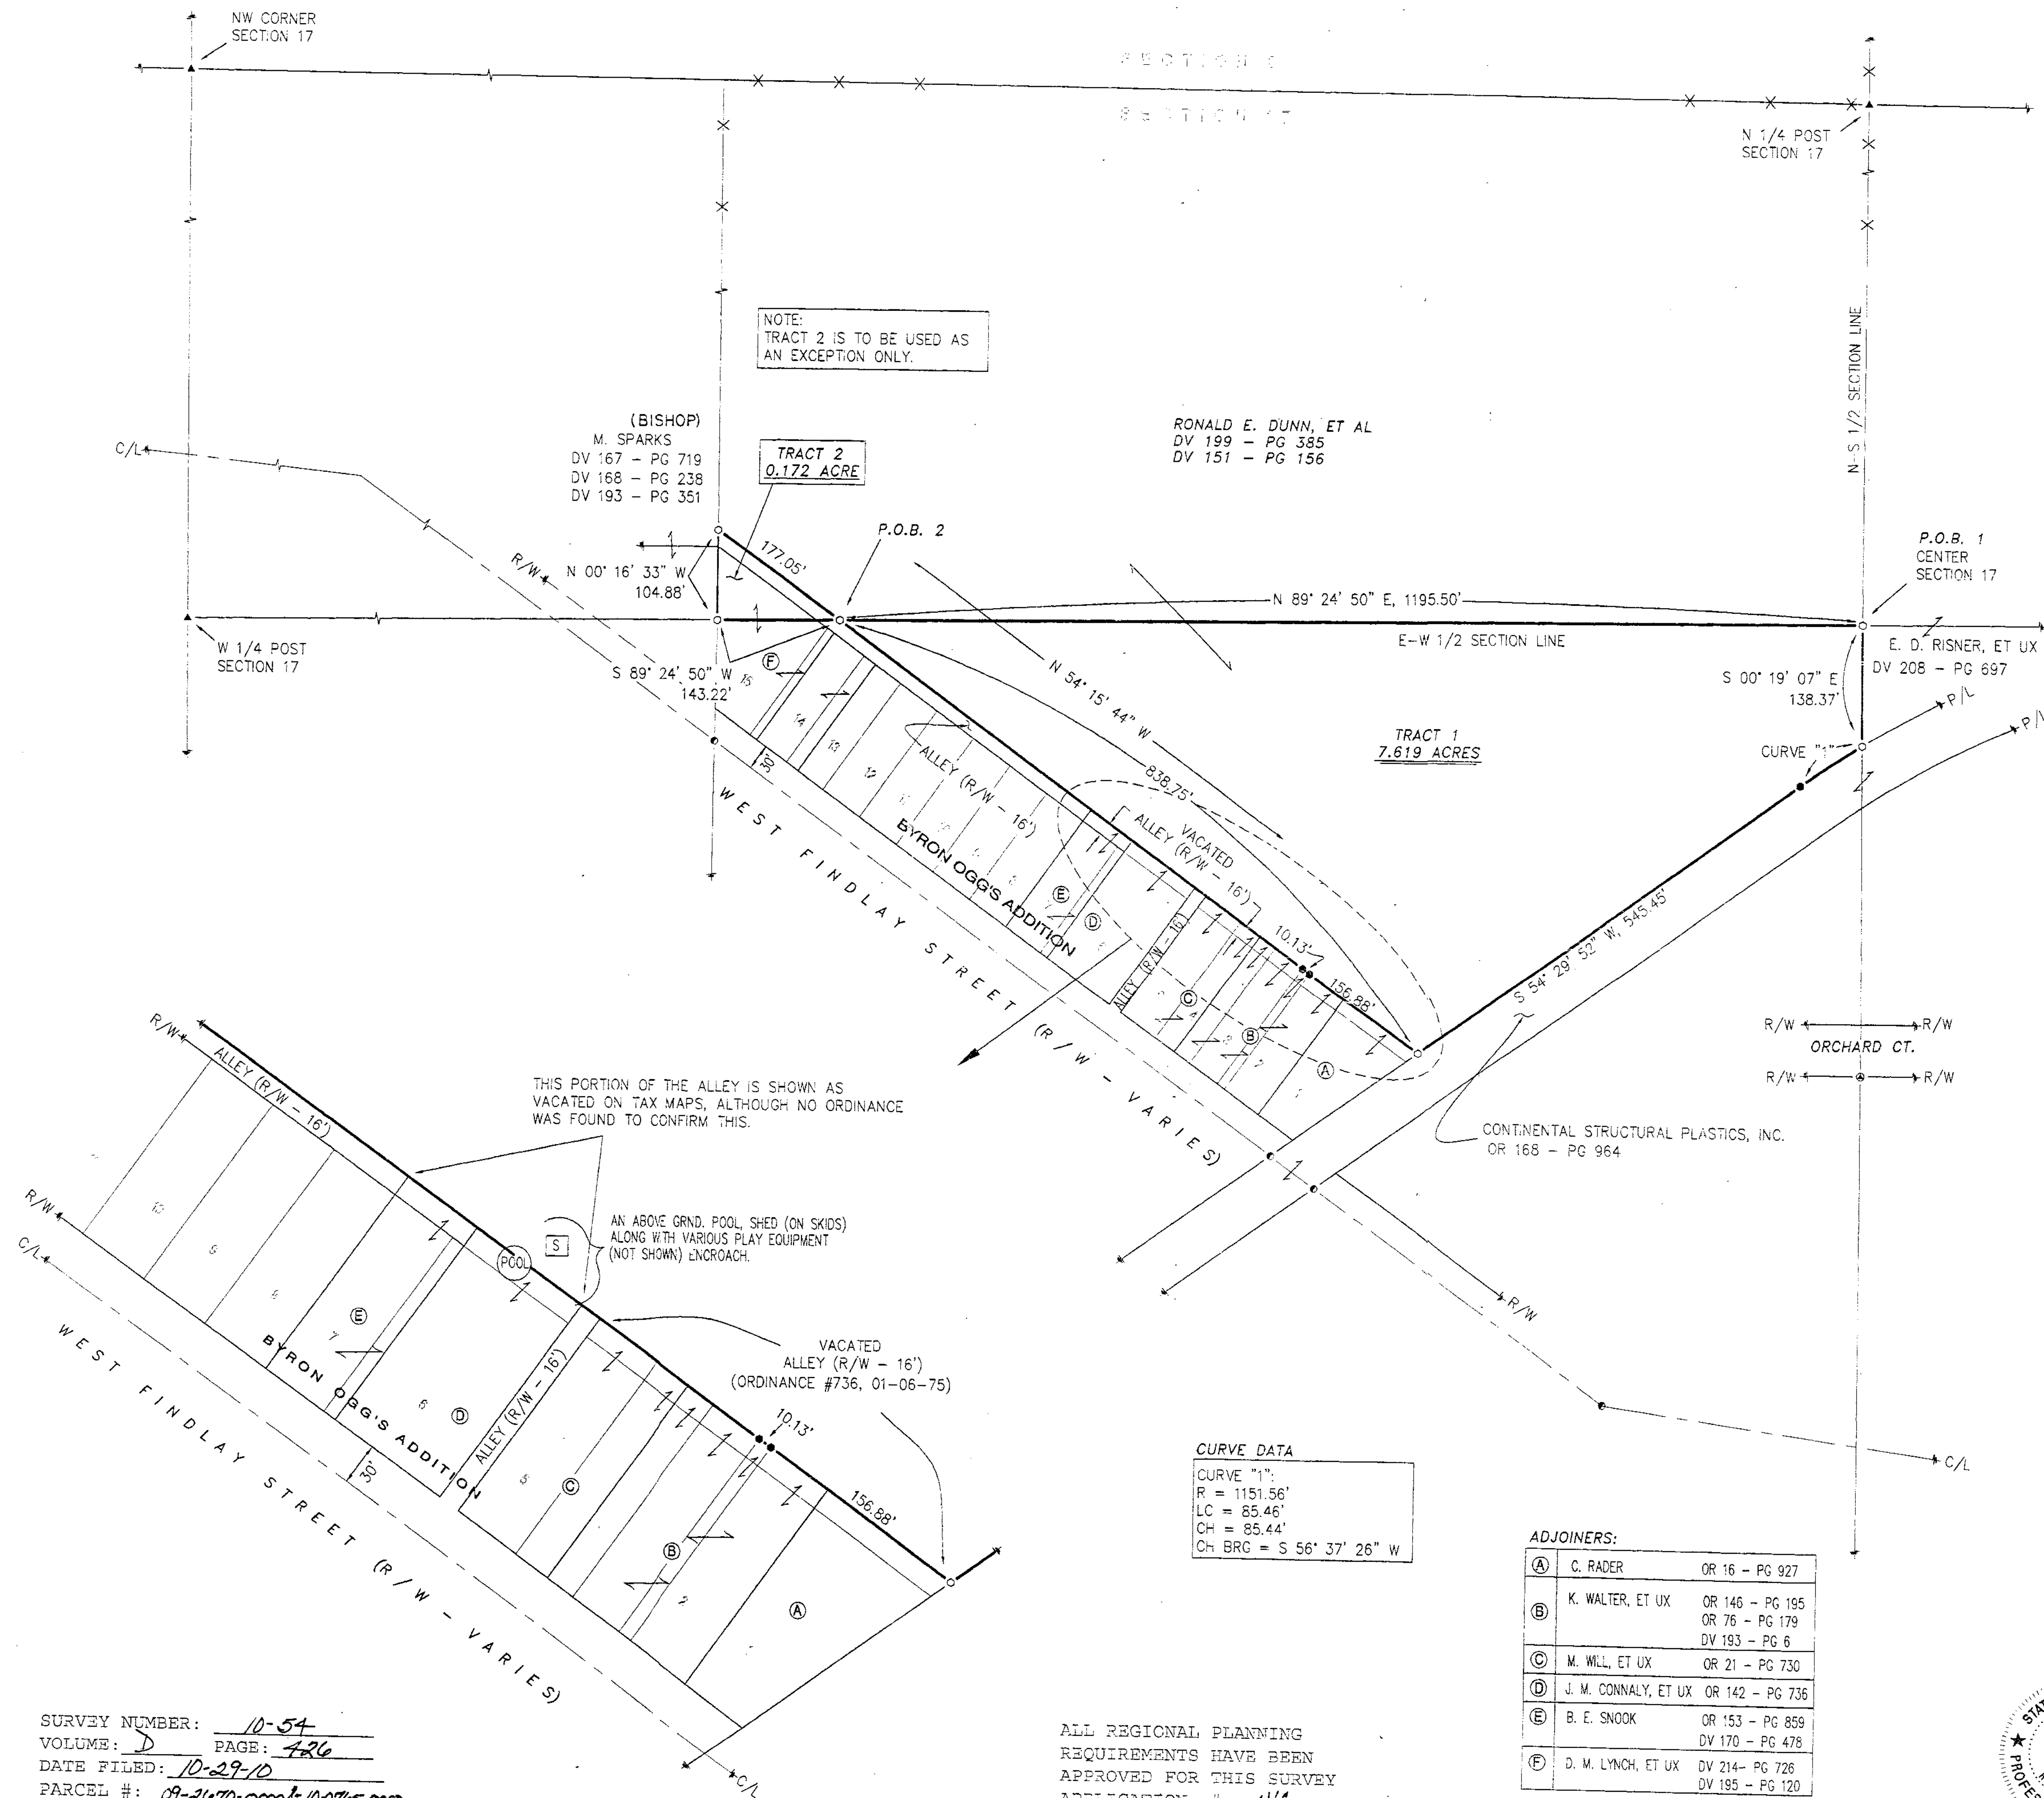

1" = 100'
SCALE
0 100 200 300
FEET


REFERENCES:

- DEED VOLUMES AND PAGES AS SHOWN.
- WYANDOT COUNTY CORNERSTONE RECORDS.
- WYANDOT COUNTY ROAD RECORDS.
- ORIGINAL U. S. GOVERNMENT FIELD NOTES.
- CABINET A, SLIDE 334, RECORDER'S OFFICE.
- CABINET A, SLIDE 224, RECORDER'S OFFICE.
- VILLAGE OF CAREY ORDINANCE #736 (01-16-75)
- SURVEY VOLUME C, PAGE 604.
- SURVEY VOLUME 3, PAGE 102.
- SURVEY VOLUME 3, PAGE 128.

LEGEND:

SET FOUND	DESCRIPTION
⊙	MONUMENT
⊙	RAILROAD SPIKE
⊙	NAIL
⊙	IRON PIPE
⊙	DRILL HOLE
⊙	5/8" IRON ROD WITH PERSONALIZED CAP
⊙	IRON ROD (5/8" "VBK")
⊙	STONE
⊙	MONUMENT BOX
⊙	DEED
⊙	PLAT
⊙	MEASURED
⊙	CALCULATED
⊙	DIAMETER
⊙	SURVEY RECORD
⊙	HOUSE
⊙	GARAGE
⊙	BARN
⊙	SHED
⊙	FENCE
⊙	C/L CENTERLINE
⊙	R/W RIGHT-OF-WAY
⊙	P/L PROPERTY LINE
⊙	POST

NOTE: THIS SURVEY DOES NOT INCLUDE A TITLE SEARCH. EASEMENTS OR OTHER ENCUMBRANCES ON OR OVER THE LAND ARE NOT SHOWN ON THIS SURVEY. ANY BUILDINGS OR OTHER STRUCTURES NOT TO SCALE. I HEREBY DECLARE THAT I HAVE SURVEYED THE ABOVE DESCRIBED PROPERTY DURING OCTOBER, 2010. THIS SURVEY IS SUBJECT TO ALL LEGAL HIGHWAYS, EASEMENTS, RESTRICTIONS, LEASES OF RECORD AND OF RECORDS IN RESPECTIVE UTILITY OFFICES. THE BEARINGS REFERRED TO HEREON ARE BASED ON AN ASSUMED MERIDIAN AND ARE ONLY FOR THE PURPOSE OF ANGULAR MEASUREMENT.

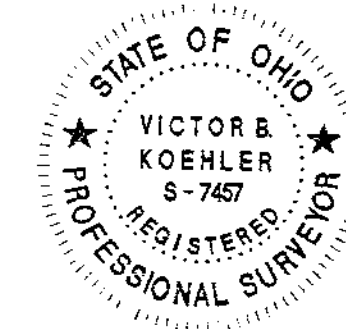

Victor B. Koehler 10/15/10
VICTOR B. KOEHLER, P.S. NO. 7457 DATE

SURVEY FOR: RONALD DUNN

BEING A PARCELS OF LAND SITUATED IN PART OF THE SOUTHWEST AND THE NORTHWEST QUARTER OF SECTION 17, T-1-S, R-13-E, CRAWFORD TOWNSHIP WYANDOT COUNTY, OHIO

REVISIONS:

CHECKED: VBK

DRAWN: DAL

1

10079-S

KOEHLER SURVEYING, INC.

P. O. BOX 28 UPPER SANDUSKY, OHIO 43351

419-294-5382