



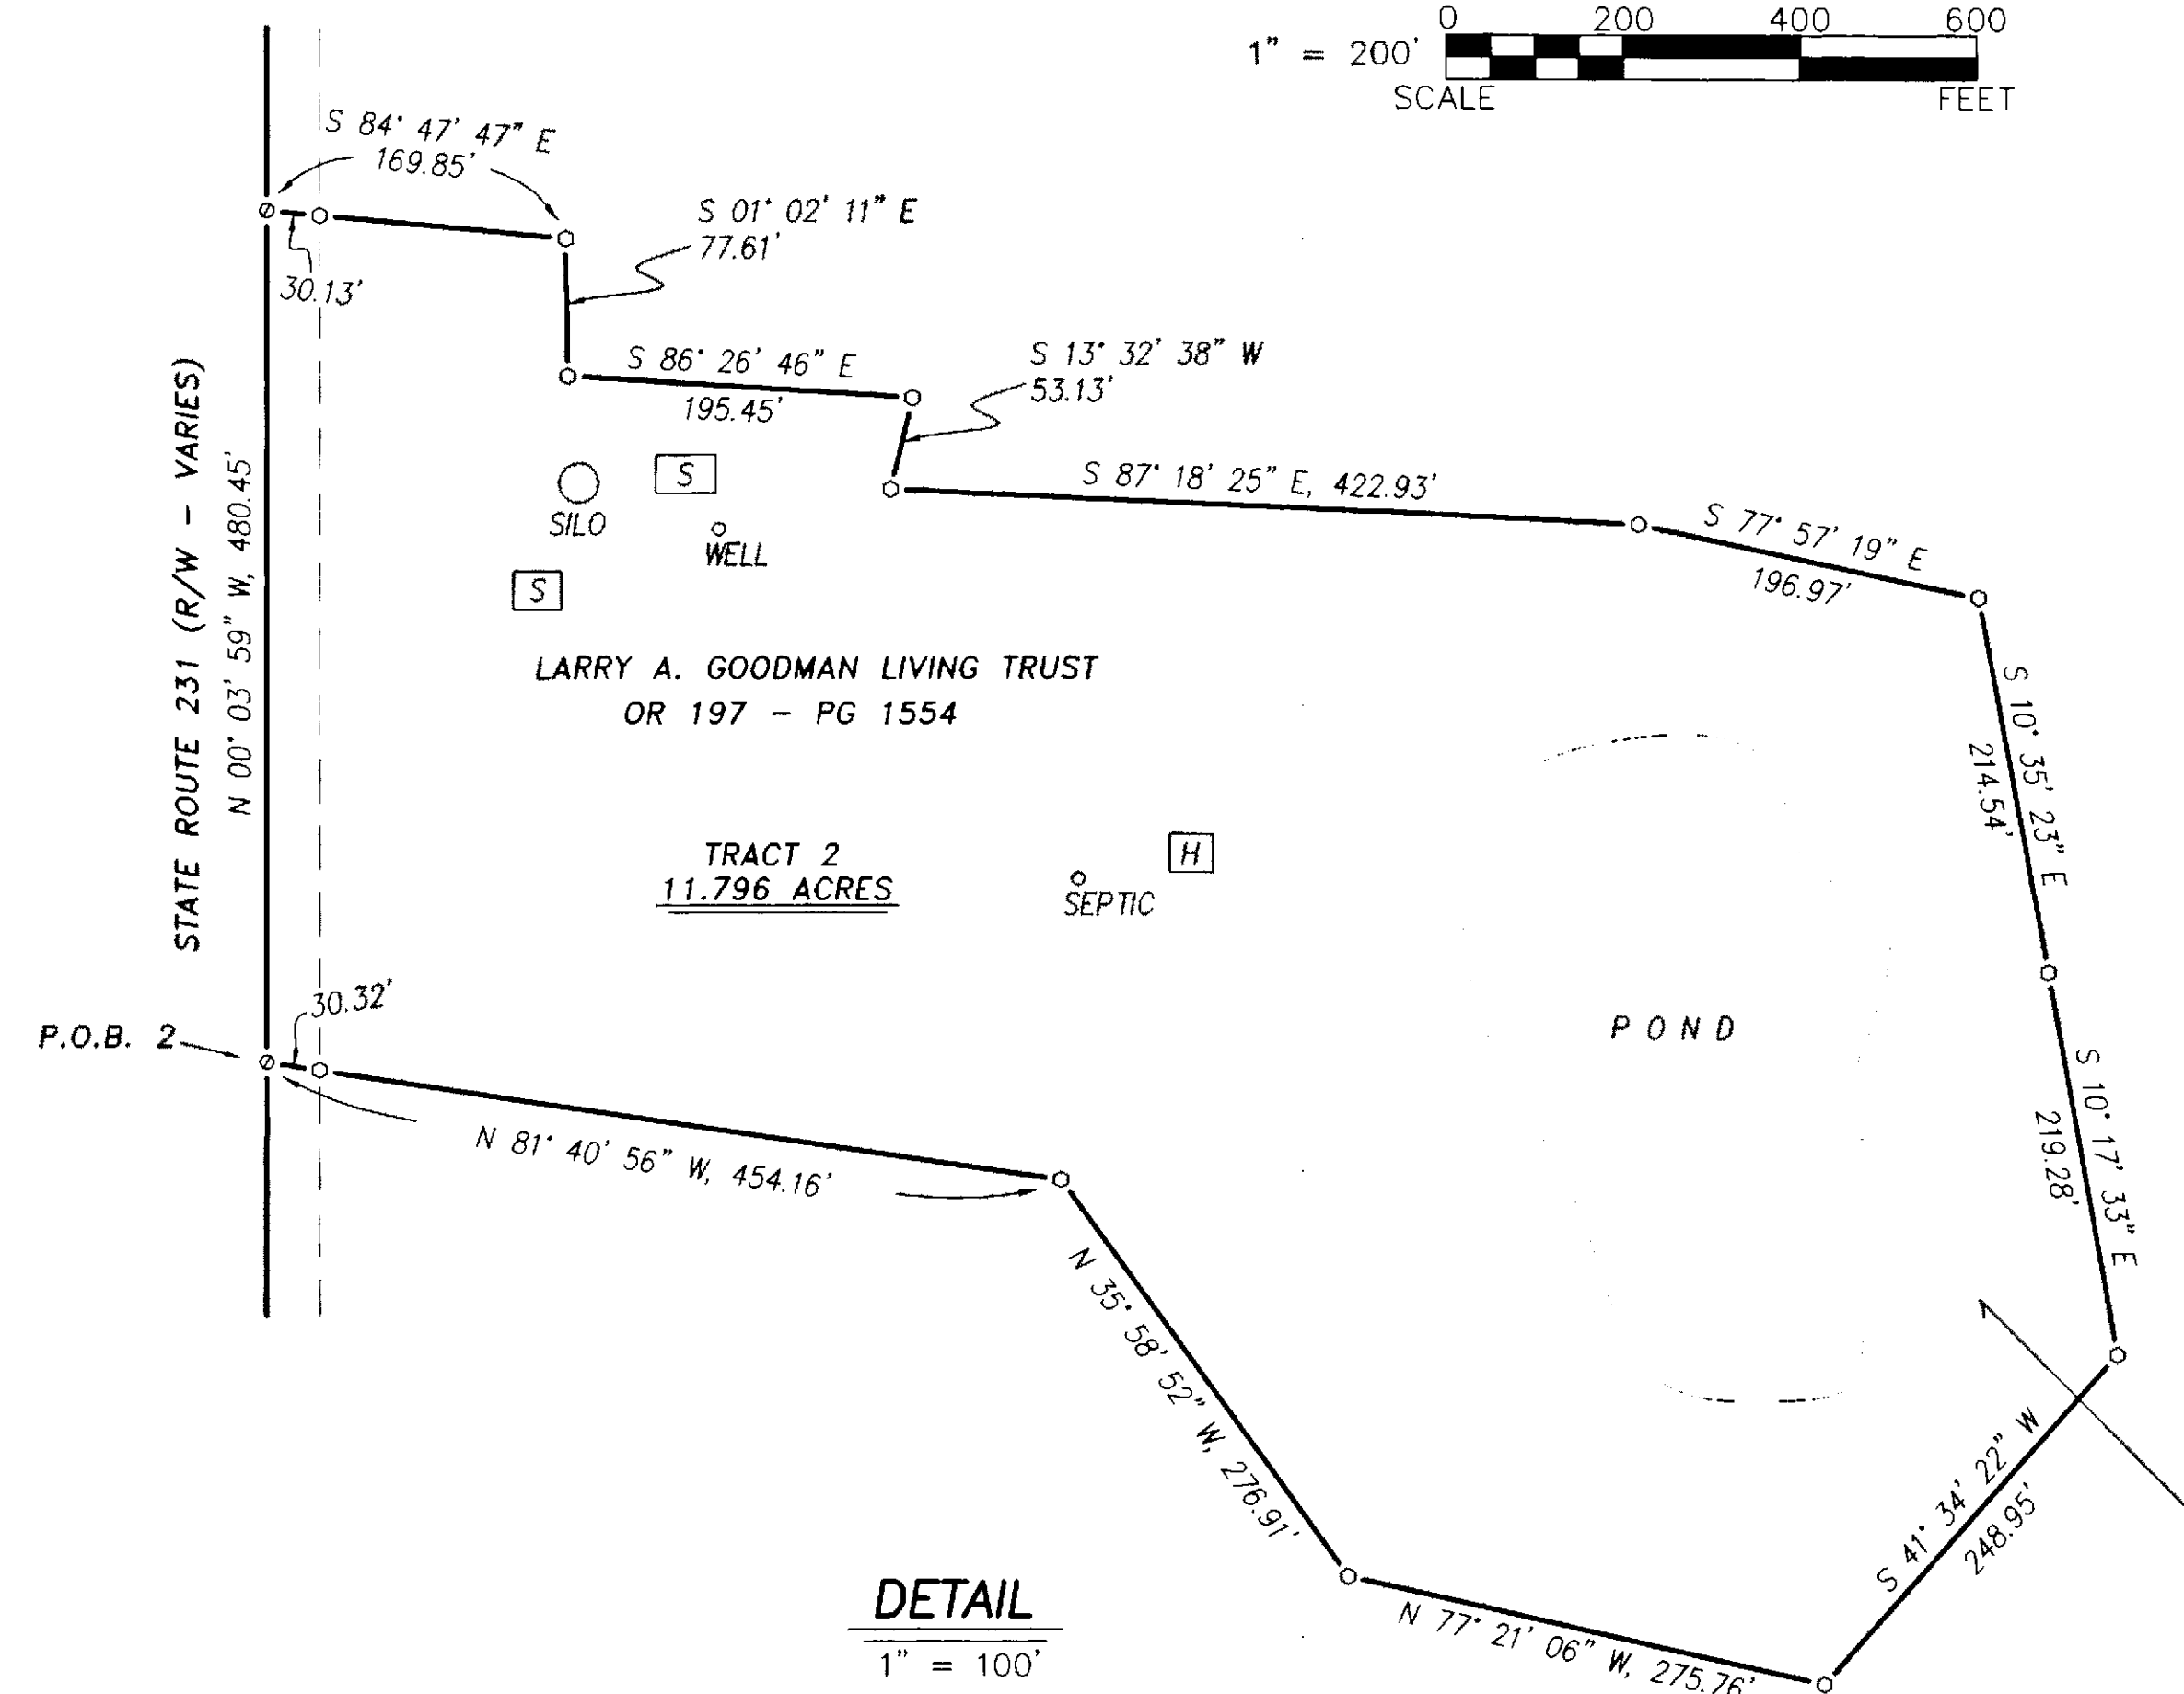

REFERENCE RODS
A N 50° 38' 30" E, 84.13'
B S 81° 58' 31" E, 75.00'
C N 21° 26' 04" W, 75.00'
D N 52° 25' 43" E, 60.21'
E N 34° 47' 16" W, 39.87'
F N 11° 31' 45" E, 30.55'
G N 23° 57' 09" E, 73.48'
H N 13° 09' 44" W, 71.61'
I S 32° 01' 44" W, 89.30'
J N 31° 24' 54" W, 50.00'
K S 49° 49' 53" W, 100.00'
L N 38° 33' 08" E, 35.00'
M N 57° 07' 39" E, 39.44'
N S 44° 48' 24" E, 87.09'

SET	FOUND	DESCRIPTION		DESCRIPTION
⊗	⊗	MONUMENT	D	DEED
⊕	⊕	RAILROAD SPIKE	C	CALCULATED
⊙	⊙	NAIL	∅	DIAMETER
	●	IRON PIPE	SR	SURVEY RECORD
⊙	◆	DRILL HOLE	▢	HOUSE
○		5/8" ∅ IRON ROD WITH	▢	GARAGE
		PERSONALIZED CAP	▢	BARN
		IRON ROD (5/8" ∅ "VBK")	▢	SHED
●		STONE	X	FENCE
▲		MONUMENT BOX	C/L	CENTERLINE
▣			R/W	RIGHT-OF-WAY
			P/L	PROPERTY LINE
			■	POST

NOTE: THIS SURVEY DOES NOT INCLUDE A TITLE SEARCH.
EASEMENTS OR OTHER ENCUMBRANCES ON
OVER THE LAND ARE NOT SHOWN ON THIS SURVEY.
ANY BUILDINGS OR OTHER STRUCTURES NOT TO SCALE.
I HEREBY DECLARE THAT I HAVE SURVEYED THE ABOVE
DESCRIBED PROPERTY DURING OCTOBER, 2008.
THIS SURVEY IS SUBJECT TO ALL LEGAL HIGHWAYS,
EASEMENTS, RESTRICTIONS OR RIGHTS OF WAY
AND OF RECORDS IN RESPECTIVE UTILITY OFFICES.
THE BEARINGS REFERRED TO HEREON ARE BASED
ON AN ASSUMED MERIDIAN AND ARE ONLY FOR
THE PURPOSE OF ANGULAR MEASUREMENT.

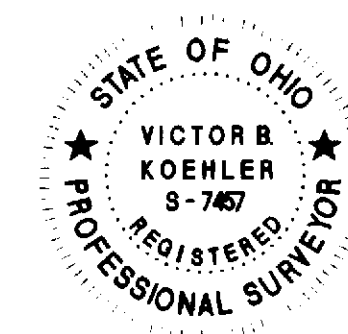

Victor B. Koehler 10/19/10
VICTOR B. KOEHLER, P.S. NO. 7457 DATE

SURVEY FOR: LARRY GOODMAN

10082-S	1	DRAWN:	CHECKED:	REVISIONS:
	1	DAL	VBK 10-15-10 10-18-10	