
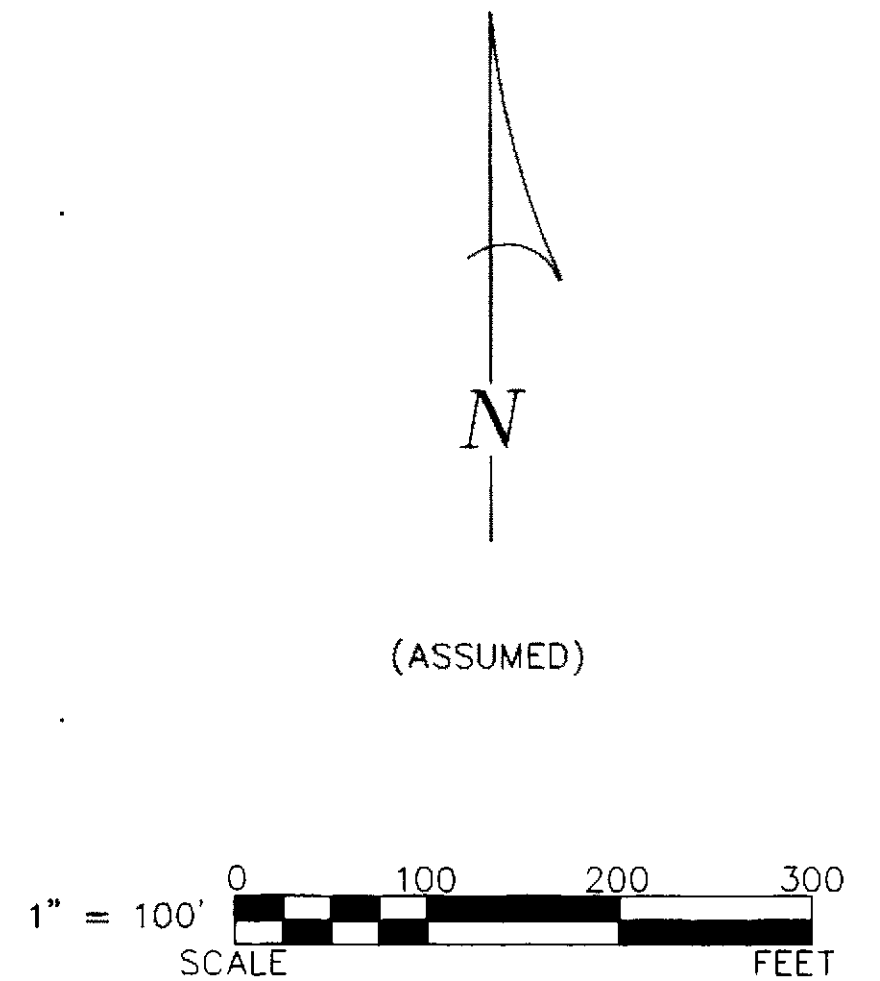


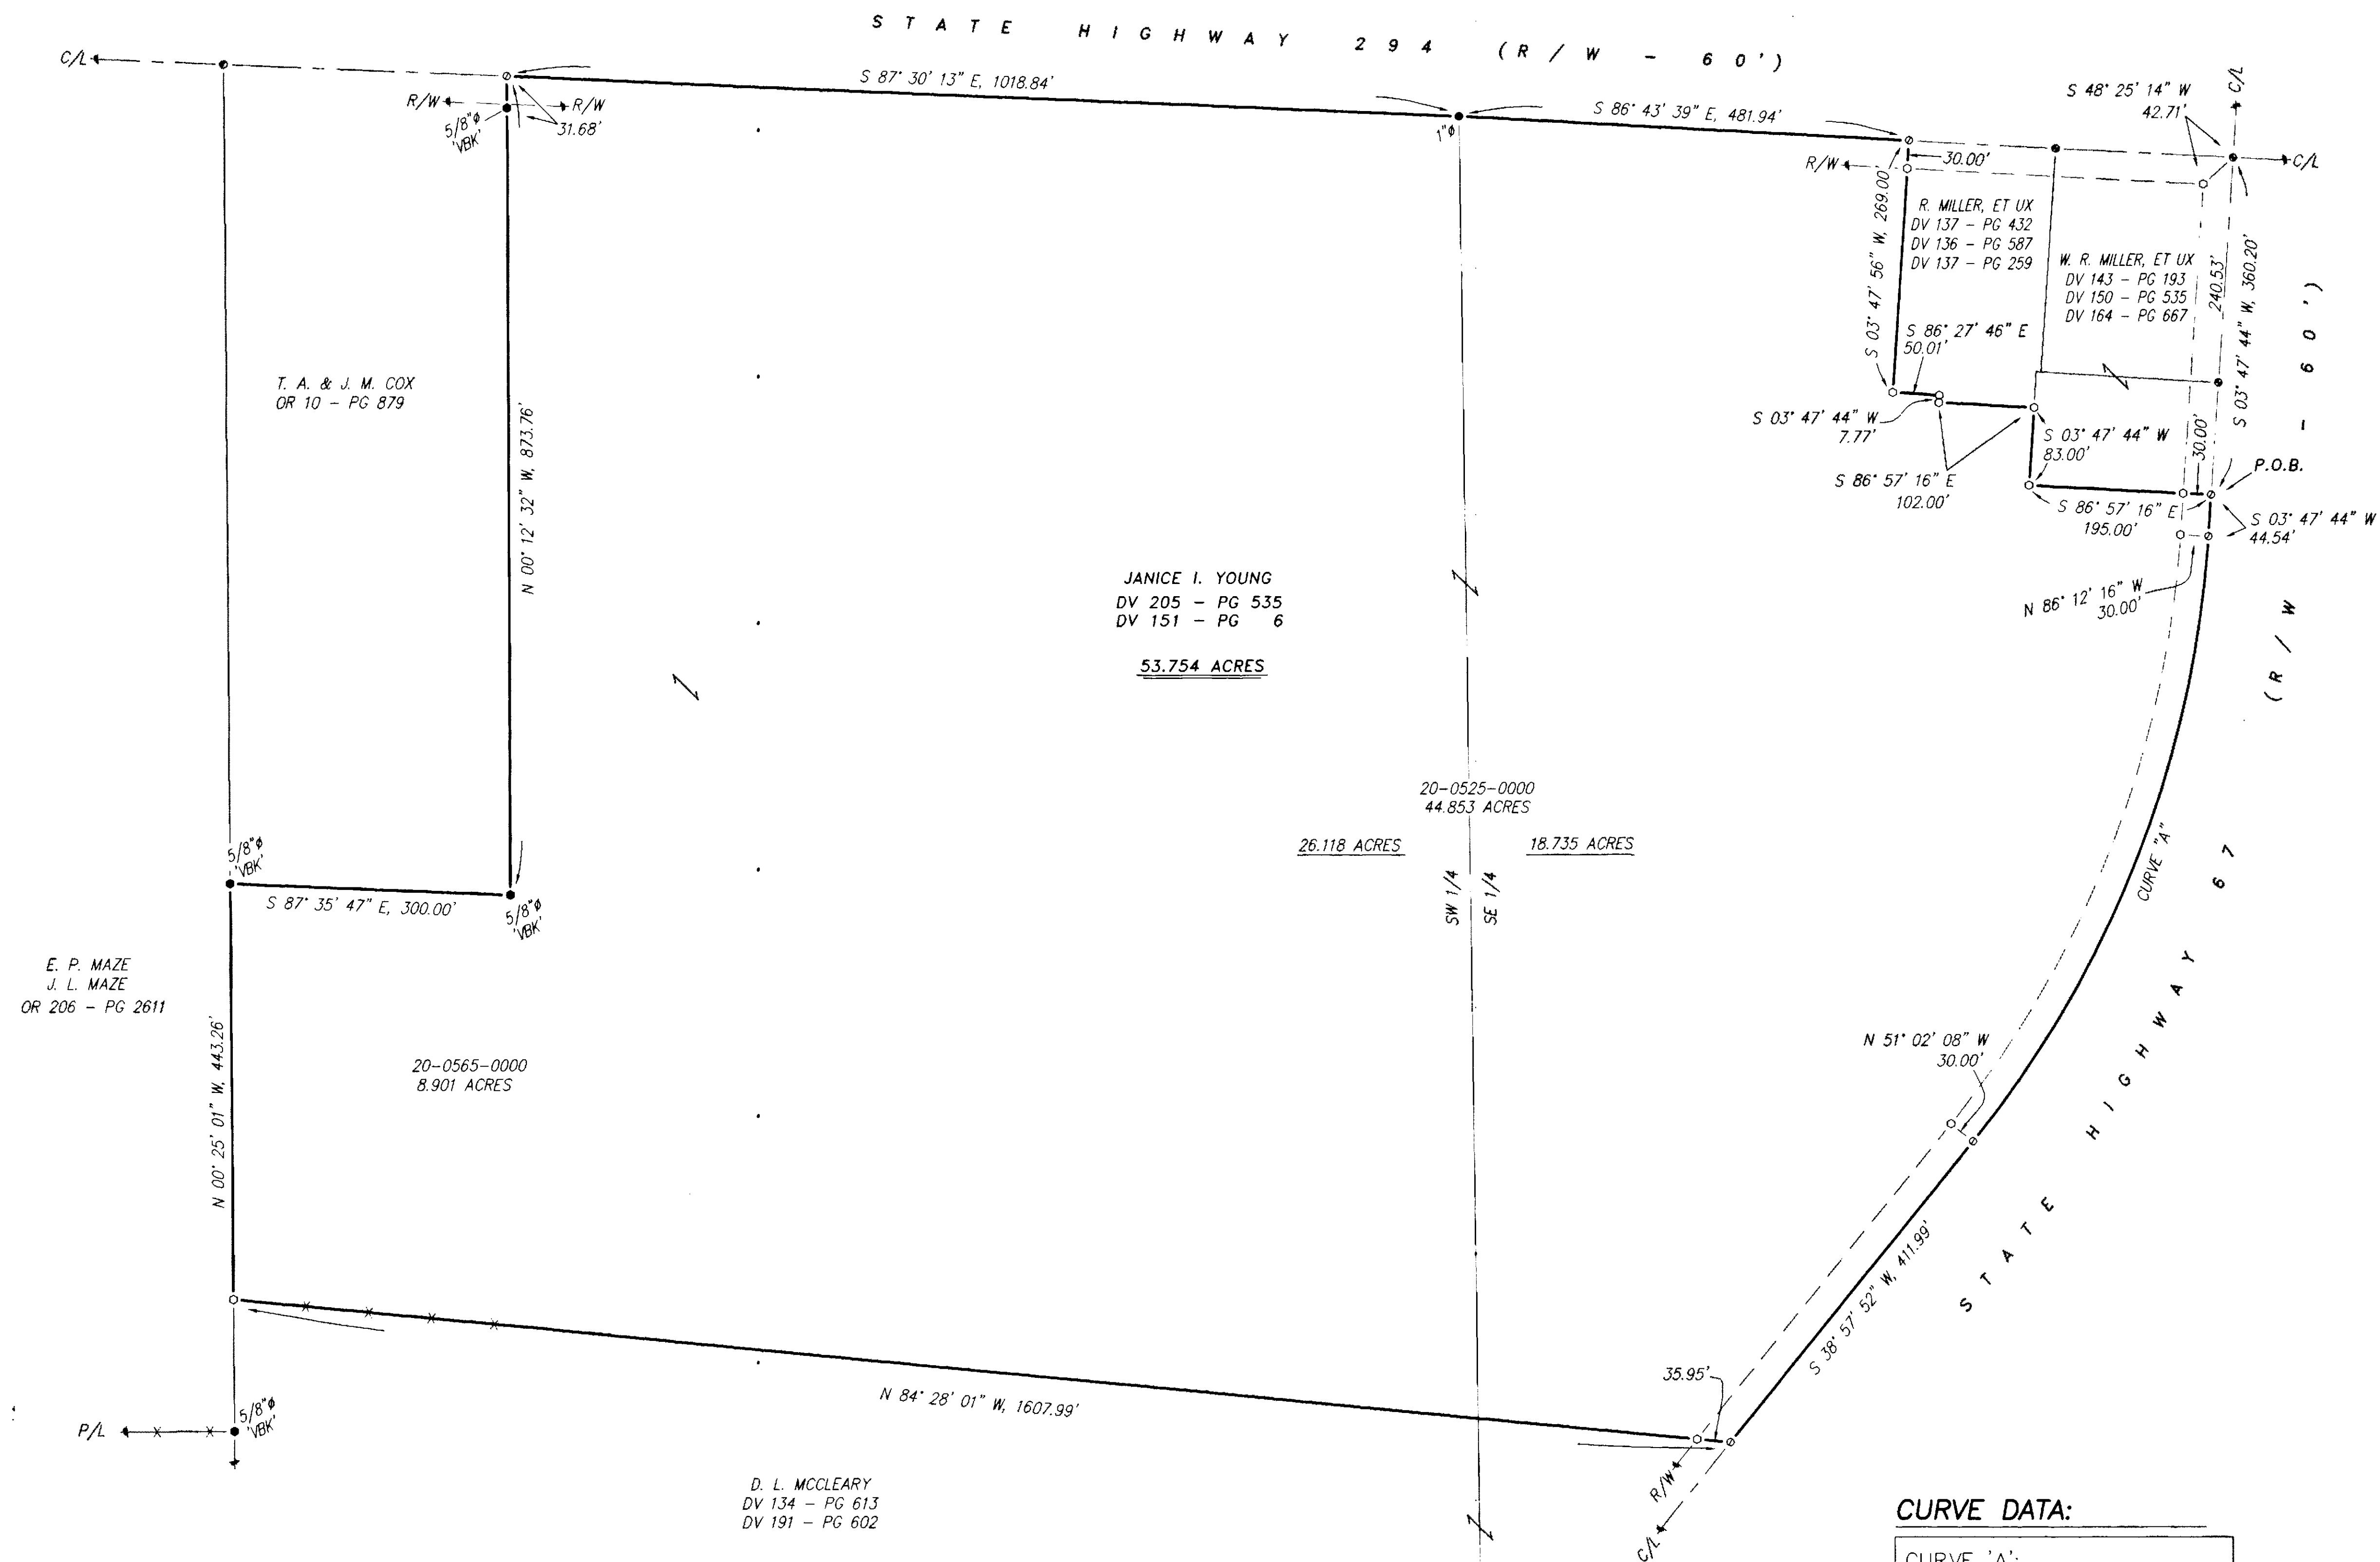


LEGEND:

SET	FOUND	DESCRIPTION
⊙	⊙	MONUMENT
⊙	⊙	RAILROAD SPIKE
⊙	⊙	NAIL
⊙	⊙	IRON PIPE
⊙	⊙	DRILL HOLE
⊙	⊙	5/8" IRON ROD WITH PERSONALIZED CAP
⊙	⊙	IRON ROD
⊙	⊙	STONE
⊙	⊙	MONUMENT BOX
⊙	⊙	DEED
⊙	⊙	PLAT
⊙	⊙	MEASURED
⊙	⊙	CALCULATED
⊙	⊙	DIAMETER
⊙	⊙	SURVEY RECORD
⊙	⊙	HOUSE
⊙	⊙	GARAGE
⊙	⊙	BARN
⊙	⊙	SHED
⊙	⊙	FENCE
⊙	⊙	C/L
⊙	⊙	R/W
⊙	⊙	P/L
⊙	⊙	PROPERTY LINE
⊙	⊙	POST

CURVE DATA:

CURVE 'A':
 R = 1146.30'
 CH = 692.62'
 CHORD BRG = S 21° 22' 48" W
 LC = 703.61'

NOTE: THIS SURVEY DOES NOT INCLUDE A TITLE SEARCH. EASEMENTS OR OTHER ENCUMBRANCES ON OR OVER THE LAND ARE NOT SHOWN ON THIS SURVEY. ANY BUILDINGS OR OTHER STRUCTURES NOT TO SCALE. I HEREBY DECLARE THAT I HAVE SURVEYED THE ABOVE DESCRIBED PROPERTY DURING JANUARY, 2010. THIS SURVEY IS SUBJECT TO ALL LEGAL HIGHWAYS, EASEMENTS, RESTRICTIONS, LEASES OF RECORD AND OF RECORDS IN RESPECTIVE UTILITY OFFICES. THE BEARINGS REFERRED TO HEREON ARE BASED ON AN ASSUMED MERIDIAN AND ARE ONLY FOR THE PURPOSE OF ANGULAR MEASUREMENT.

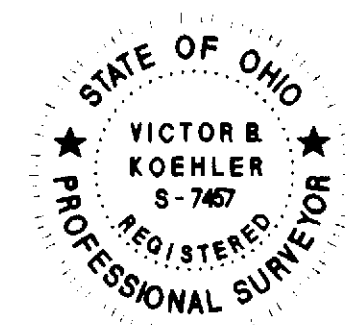

VICTOR B. KOEHLER, P.S. NO. 7457 DATE 01/13/11

REFERENCES:

- DEED VOLUMES AND PAGES AS SHOWN.
- SURVEY VOLUME 4, PAGE 535.
- SURVEY VOLUME C, PAGE 340.
- CABINET A, SLIDES 722-724, RECORDER'S OFFICE.
- WYANDOT COUNTY CORNERSTONE RECORDS.
- COMPLETE RECORD VOL. 3, PG 571 AS RECORDED IN THE OFFICE OF THE COURT OF COMMON PLEAS.
- ODOT R/W PLANS - SH 229 V6 B-3

ALL REGIONAL PLANNING REQUIREMENTS HAVE BEEN APPROVED FOR THIS SURVEY APPLICATION # 20-0565-0000, 20-0525-0000

SURVEY NUMBER: 11-01
 VOLUME: D PAGE: 435
 DATE FILED: 01-13-2011
 PARCEL #: 20-0565-0000, 20-0525-0000

KOEHLER SURVEYING, INC.
 P. O. BOX 28
 SANDUSKY, OHIO 43351
 419-294-5388

SURVEY FOR: JANICE YOUNG
 BEING A PARCEL OF LAND SITUATED IN PART OF THE SOUTHWEST AND SOUTHEAST QUARTER OF SECTION 33, T-3-S, R-13-E, MEFFLIN TOWNSHIP, WYANDOT COUNTY, OHIO

DRAWN:	CHECKED:	REVISIONS:
DAL	VBK	
01-04-11	01-04-11	
1	1	
10114-S		