


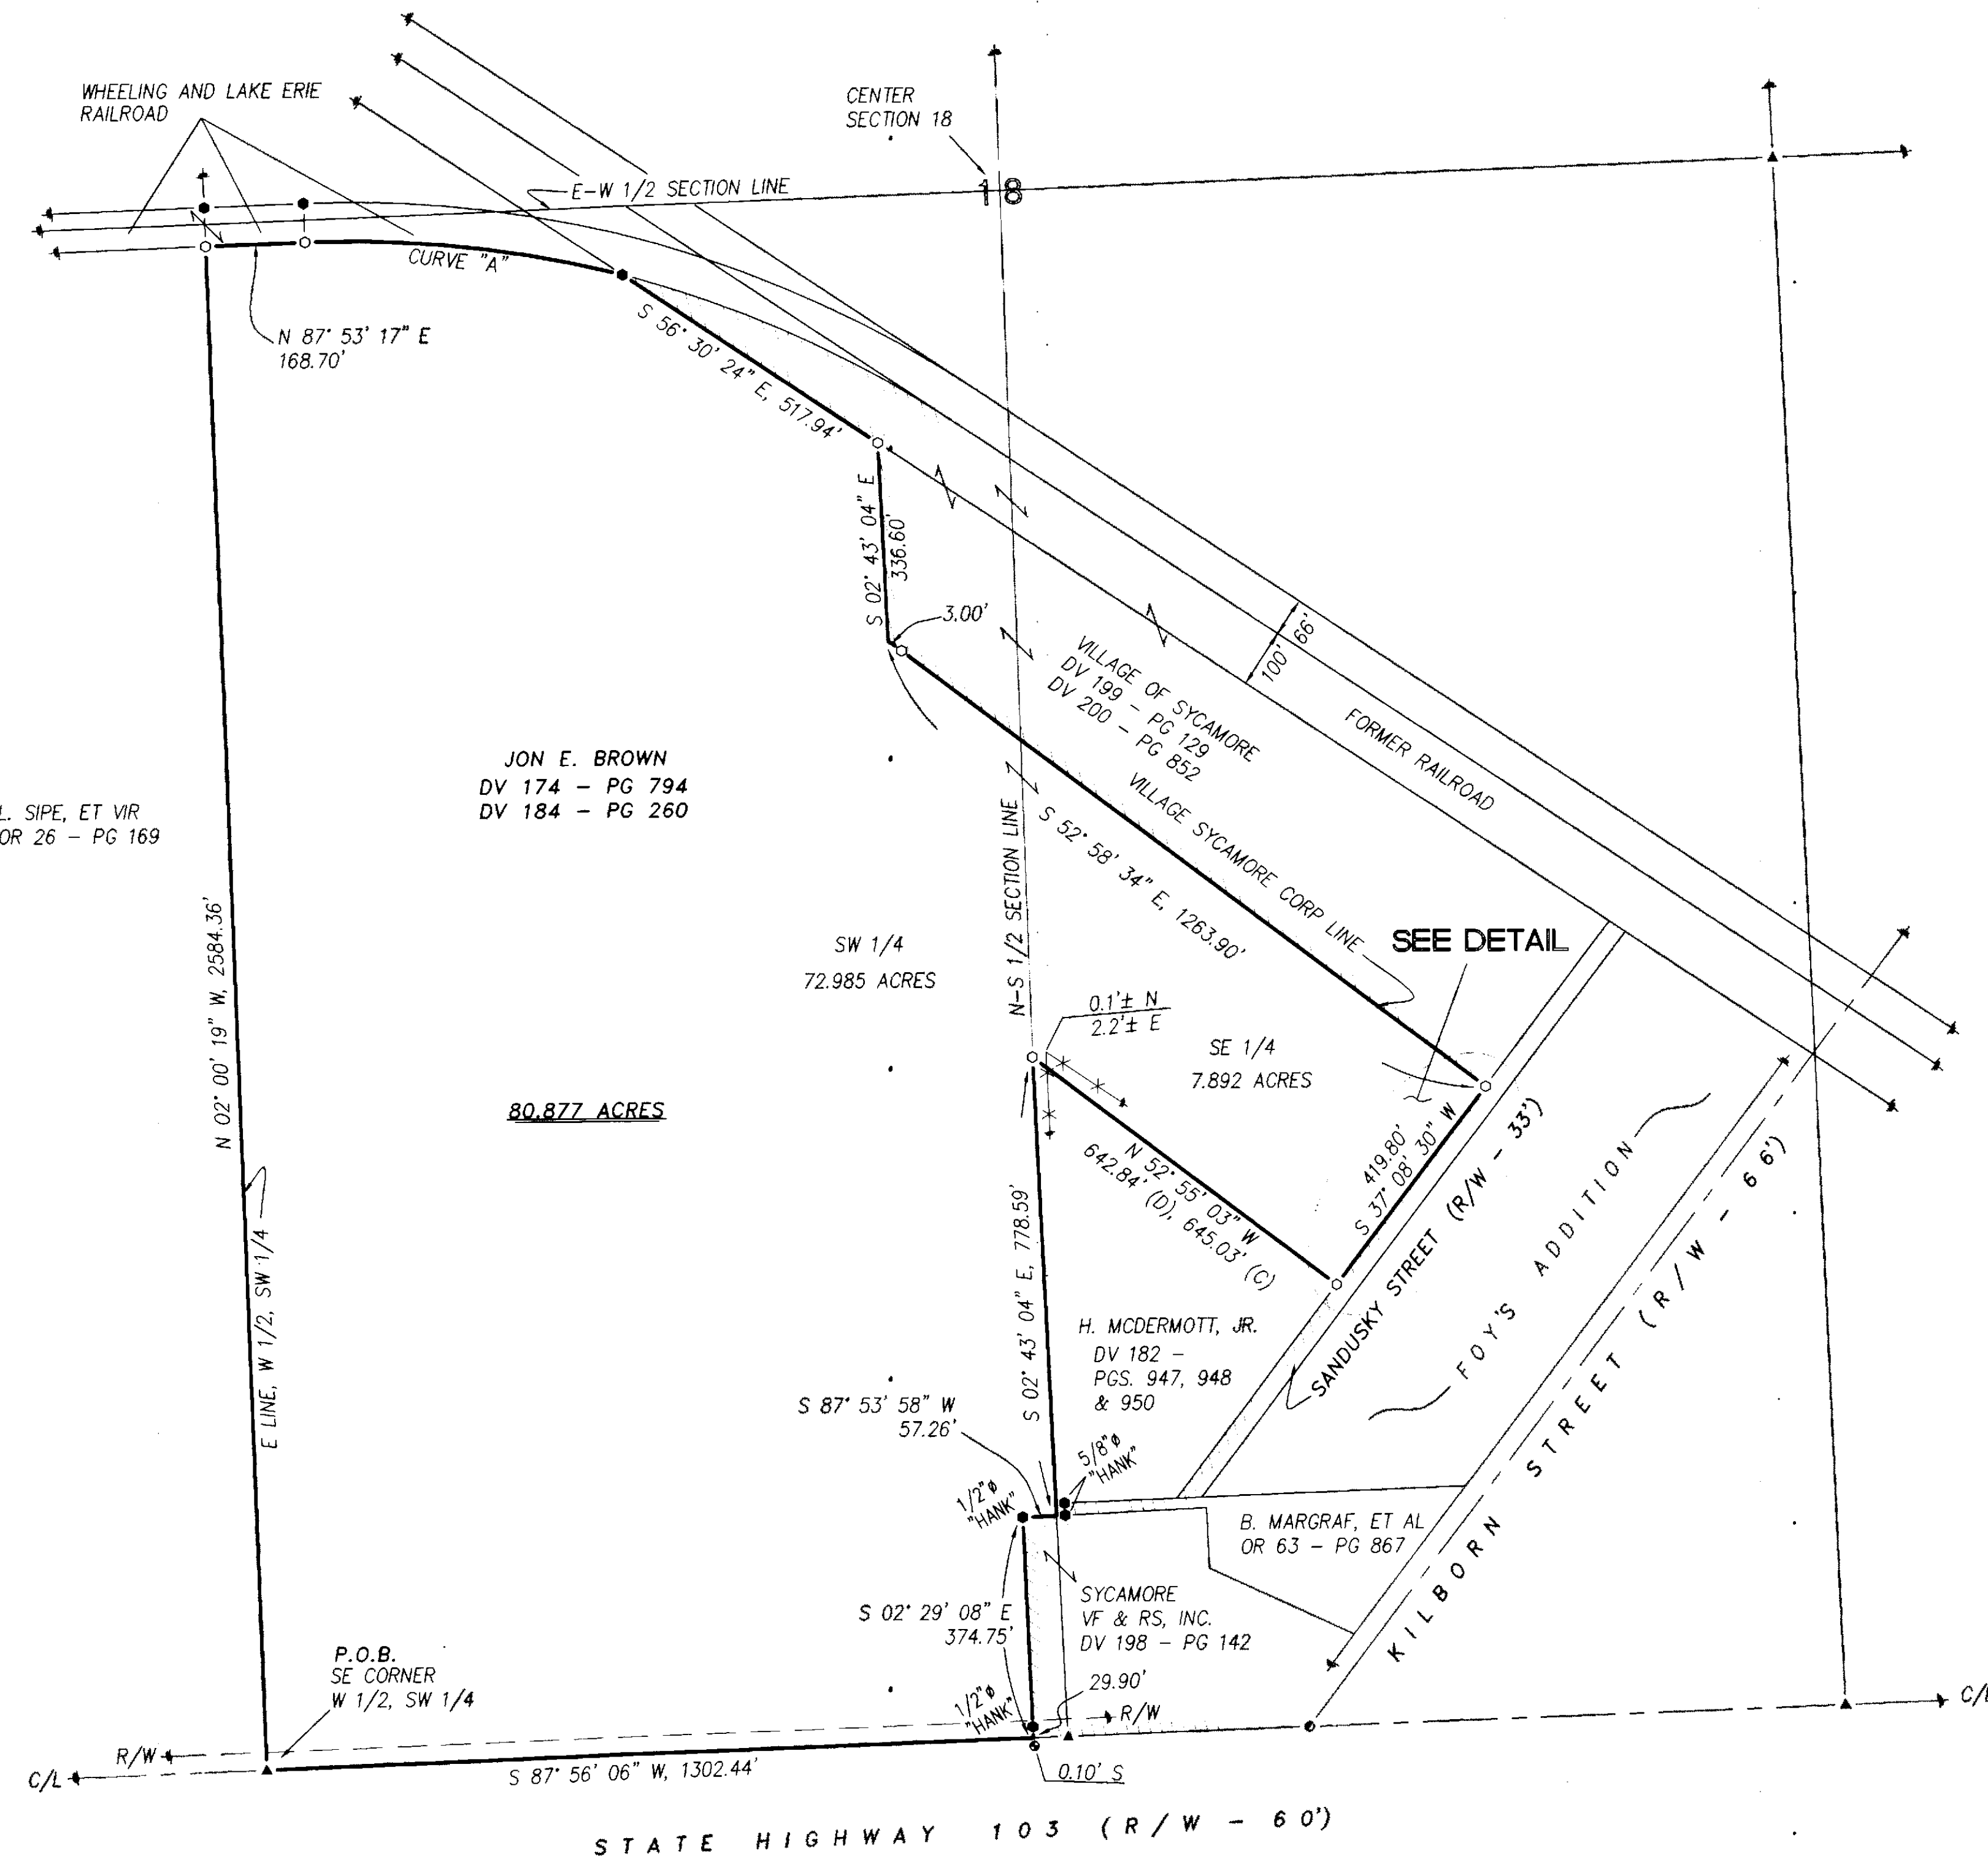


CURVE DATA:

CURVE "A":
R = 1861.29'
LC = 543.73'
CH = 541.80'
CH BRG = S 83° 44' 32" E

- REFERENCES:**
- DEED VOLUMES AND PAGES AS SHOWN.
 - SURVEY VOLUME 2, PAGE 152.
 - SURVEY VOLUME 3, PAGE 491.
 - SURVEY VOLUME 7, PAGE 206.
 - SURVEY VOLUME D, PAGE 355.
 - WYANDOT COUNTY CORNERSTONE RECORDS.
 - WYANDOT COUNTY ROAD RECORDS.
 - CABINET A, SLIDE 112, RECORDER'S OFFICE.
 - CABINET A, SLIDE 544, RECORDER'S OFFICE.


SURVEY NUMBER: 11-53
 VOLUME: D PAGE: 457
 DATE FILED: 7-13-11
 PARCEL #: 36-0885-0000 & 36-0900-0000

ALL REGIONAL PLANNING
 REQUIREMENTS HAVE BEEN
 APPROVED FOR THIS SURVEY
 APPLICATION # N/A

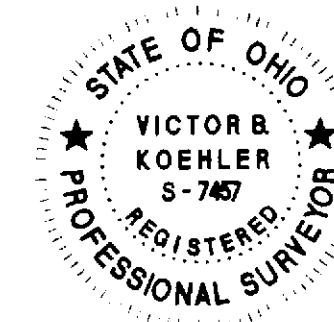

NOTE: THIS SURVEY DOES NOT INCLUDE A TITLE SEARCH. EASEMENTS OR OTHER ENCUMBRANCES ON OR OVER THE LAND ARE NOT SHOWN ON THIS SURVEY. ANY BUILDINGS OR OTHER STRUCTURES NOT TO SCALE. I HEREBY DECLARE THAT I HAVE SURVEYED THE ABOVE DESCRIBED PROPERTY DURING JUNE, 2011. THIS SURVEY IS SUBJECT TO ALL LEGAL HIGHWAYS, EASEMENTS, RESTRICTIONS, LEASES OF RECORD, AND OF RECORDS IN RESPECTIVE UTILITY OFFICES. THE BEARINGS REFERRED TO HEREON ARE BASED ON AN ASSUMED MERIDIAN AND ARE ONLY FOR THE PURPOSE OF ANGULAR MEASUREMENT.


Victor B. Koehler 06-23-11
 VICTOR B. KOEHLER, P.S. NO. 7457 DATE

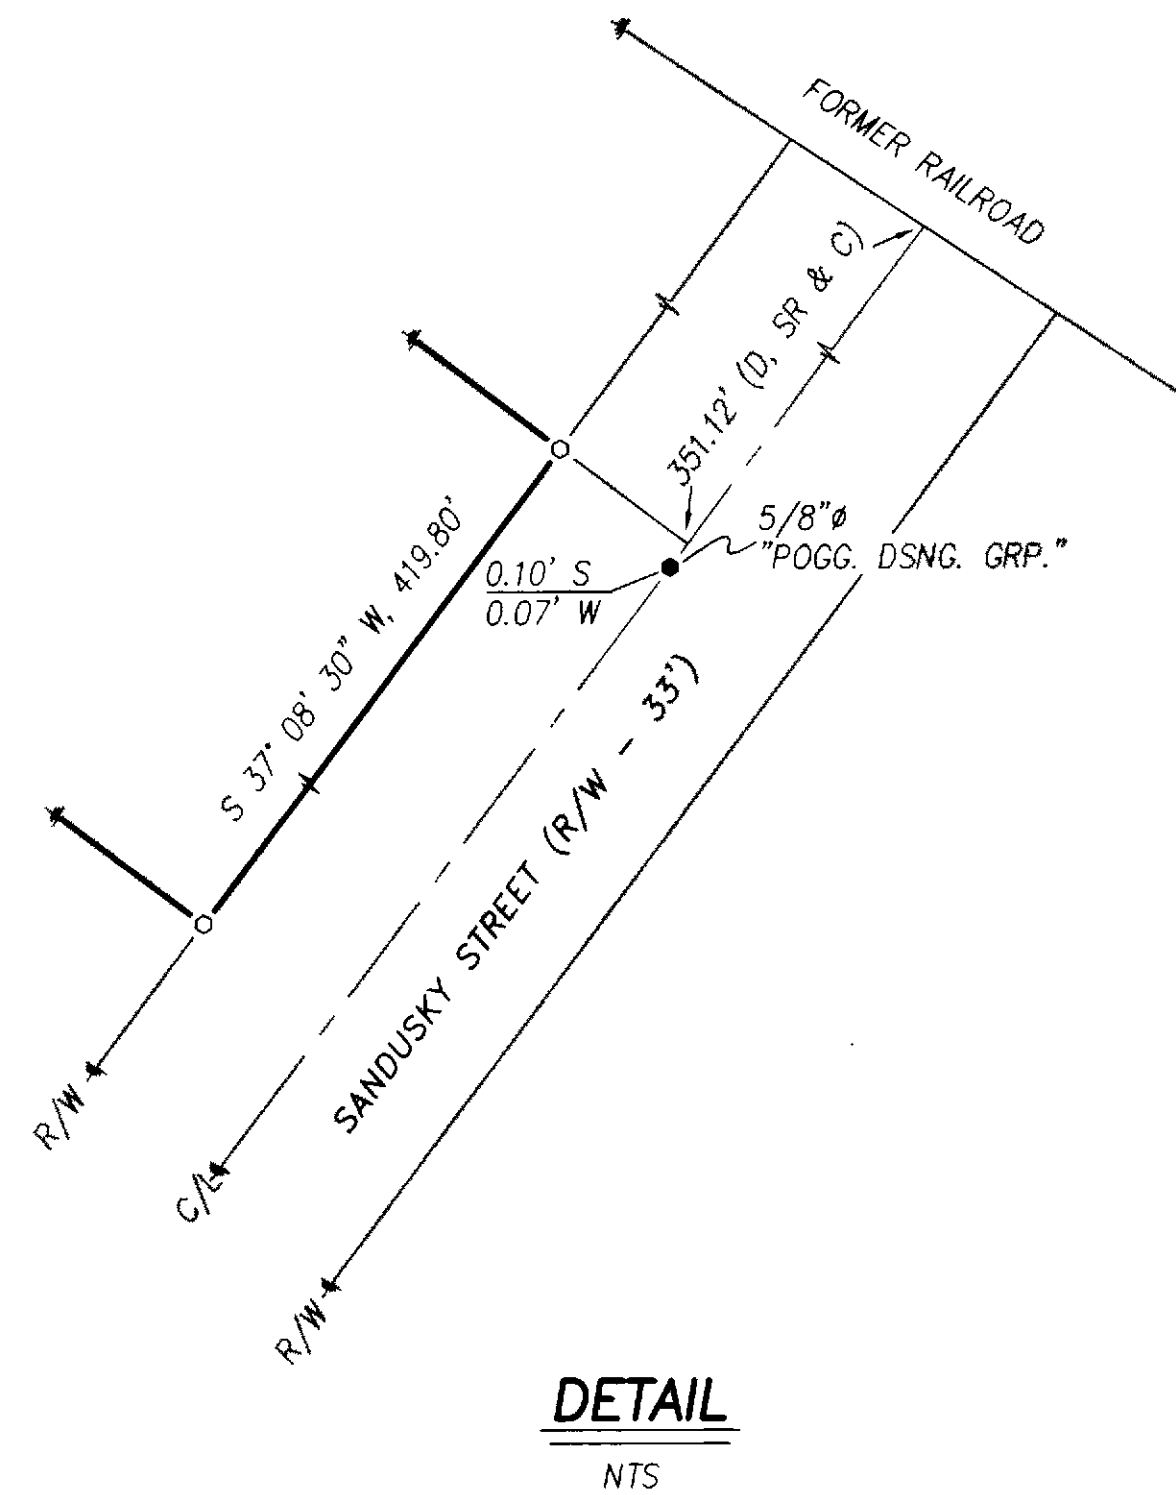

LEGEND:

SET	FOUND	DESCRIPTION
⊙	●	MONUMENT
⊙	●	RAILROAD SPIKE
⊙	●	NAIL
⊙	●	IRON PIPE
⊙	●	DRILL HOLE
⊙	●	5/8" IRON ROD WITH PERSONALIZED CAP
⊙	●	IRON ROD
⊙	●	STONE
⊙	●	MONUMENT BOX
⊙	●	DEED
⊙	●	PLAT
⊙	●	MEASURED
⊙	●	CALCULATED
⊙	●	DIAMETER
⊙	●	SURVEY RECORD
⊙	●	HOUSE
⊙	●	GARAGE
⊙	●	BARN
⊙	●	SHED
⊙	●	FENCE
⊙	●	C/L
⊙	●	R/W
⊙	●	P/L
⊙	●	POST

1" = 200'
 SCALE 0 400 600 800 FEET

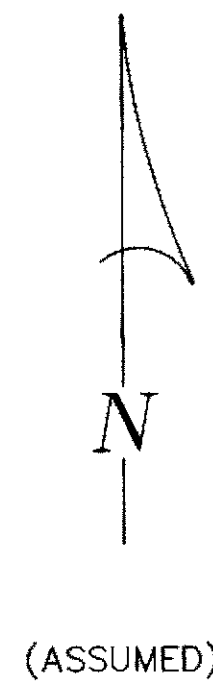

SURVEY FOR: THE ESTATE OF JON E. BROWN

BEING A PARCEL OF LAND SITUATED IN PART OF THE
 SOUTHEAST & SOUTHWEST QUARTERS OF SECTION 18, T-1-S, R-15-E,
 SYCAMORE TOWNSHIP, WYANDOT COUNTY, OHIO

DRAWN:	CHECKED:	REVISIONS:
DAL	VBK	
06-22-11	06-23-11	
1	1	
10138-S		

KOEHLER SURVEYING, INC.
 P. O. BOX 28 SANDUSKY, OHIO 43351
 419-294-5388