
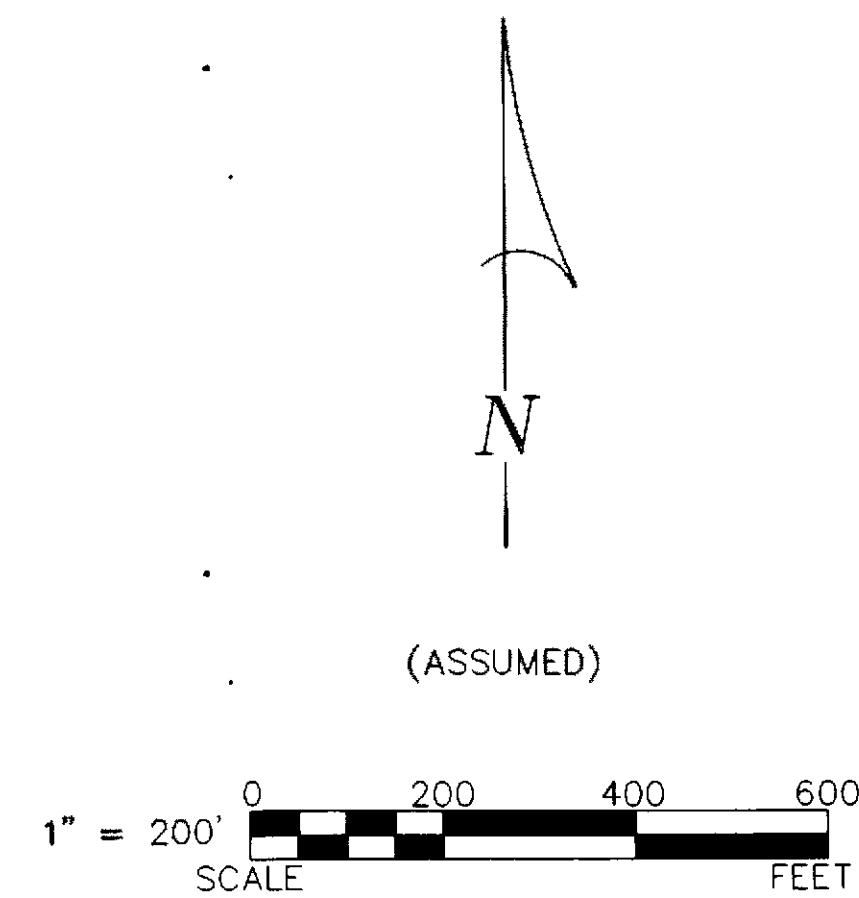


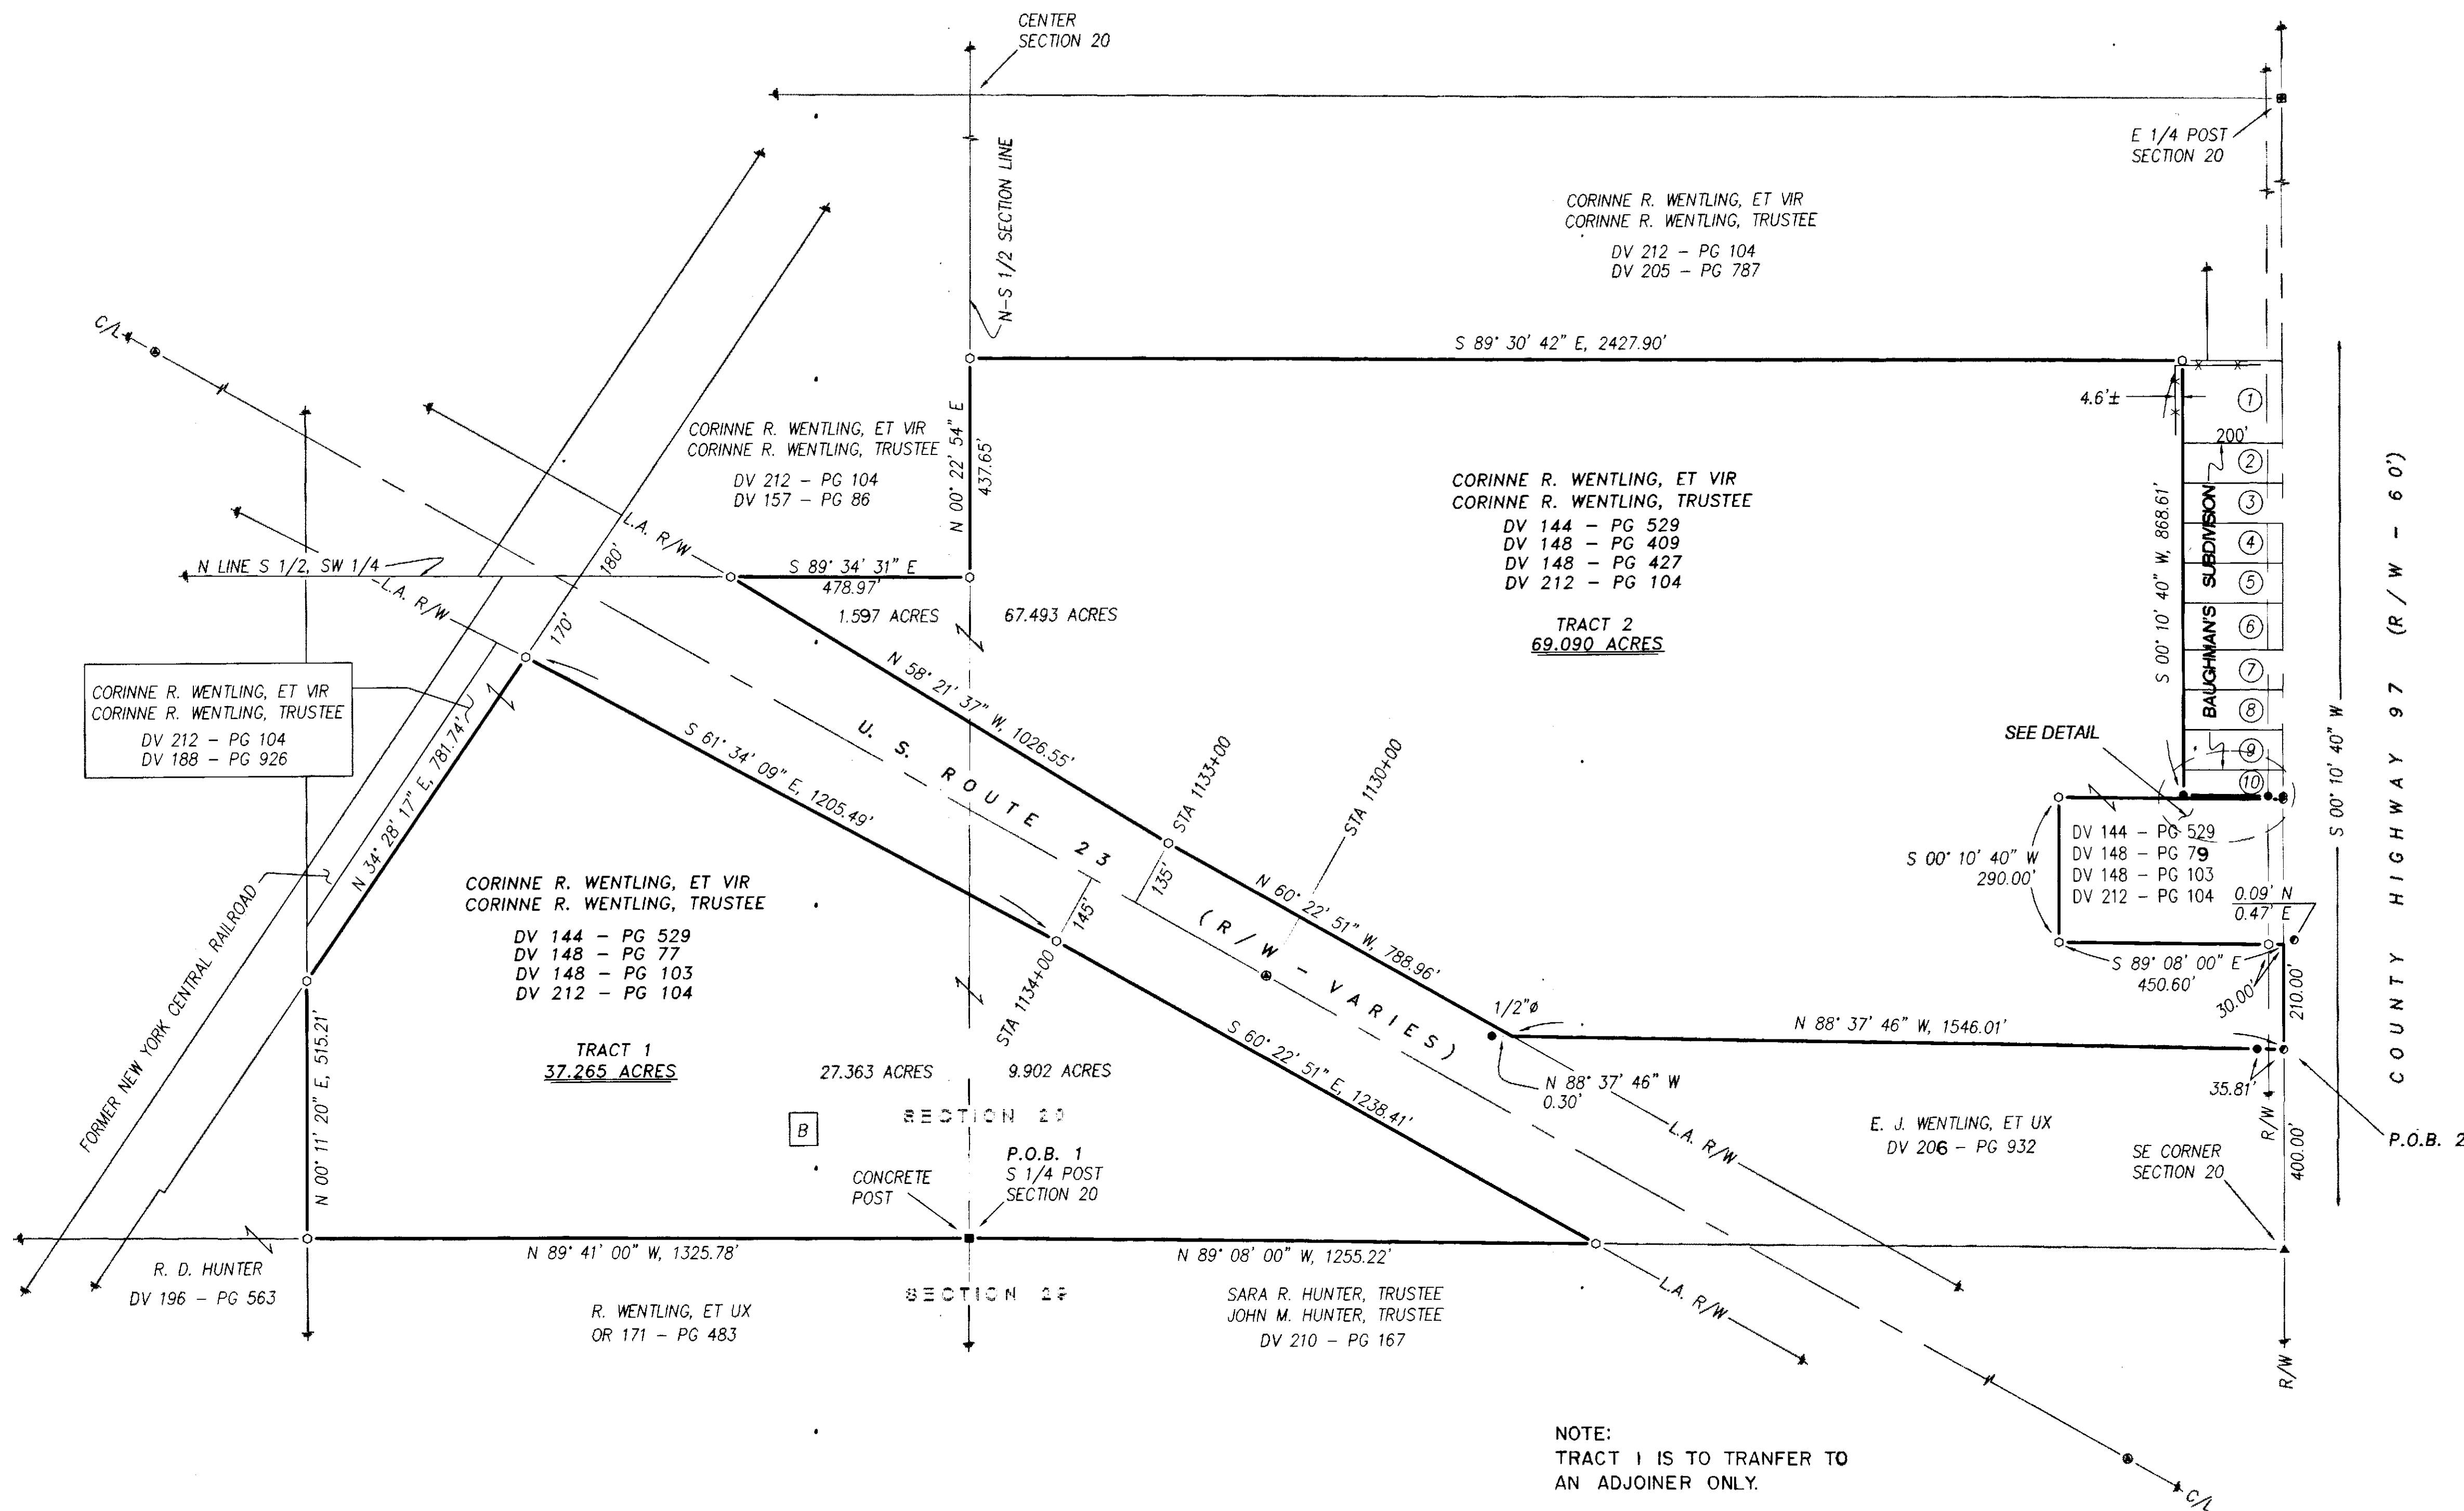

LEGEND:

SET FOUND	DESCRIPTION
⊙	MONUMENT
⊕	RAILROAD SPIKE
⊙	NAIL
⊕	IRON PIPE
⊙	DRILL HOLE
⊕	5/8" IRON ROD WITH PERSONALIZED CAP
⊙	IRON ROD
⊕	STONE
⊙	MONUMENT BOX
⊕	DEED
⊙	PLAT
⊕	MEASURED
⊙	CALCULATED
⊕	DIAMETER
⊙	SURVEY RECORD
⊕	HOUSE
⊙	GARAGE
⊕	BARN
⊙	SHED
⊕	FENCE
⊙	C/L
⊕	R/W
⊙	P/L
⊕	POST

ADJOINERS

1 L. VAUGHN, ET UX	DV 189, PG 375
2 R. ANTHONY	DV 175, PG 697
3 R. J. OHLER, ET AL	OR 194, PG 1225
4 R. C. DONELSON, II	DV 208, PG 374
5 M. R. BISHOP	OR 196, PG 1549
6 R. C. DONELSON, II	OR 79, PG 732
7 J. HANNA	DV 173, PG 118; OR 127, PG 570 OR 130, PG 436
8 A. HANNA	DV 149, PG 549 OR 194, PG 1514
9 T. WENTLING, ET UX	DV 208, PG 301
10 T. WENTLING, ET UX	DV 208, PG 303


REFERENCES:

- DEED VOLUMES AND PAGES AS SHOWN.
 - SURVEY VOLUME 8, PAGE 202.
 - SURVEY VOLUME 8, PAGE 239.
 - SURVEY VOLUME D, PAGE 447.
 - SURVEY VOLUME 6, PAGE 420.
 - SURVEY VOLUME 2, PAGE 7.
 - WYANDOT COUNTY CORNERSTONE RECORDS.
 - WYANDOT COUNTY ROAD RECORDS.
 - CABINET A, SLIDE 455, RECORDER'S OFFICE.
 - ORIGINAL U. S. GOVERNMENT FIELD NOTES.
 - ODOT R/W PLANS: WYA-23-14.78

NOTE:

THIS SURVEY DOES NOT INCLUDE A TITLE SEARCH. EASEMENTS OR OTHER ENCUMBRANCES ON OR OVER THE LAND ARE NOT SHOWN ON THIS SURVEY. ANY BUILDINGS OR OTHER STRUCTURES NOT TO SCALE. I HEREBY DECLARE THAT I HAVE SURVEYED THE ABOVE DESCRIBED PROPERTY DURING JULY, 2011. THIS SURVEY IS SUBJECT TO ALL LEGAL HIGHWAYS, EASEMENTS, RESTRICTIONS, LEASES OF RECORD, AND OF RECORDS IN RESPECTIVE UTILITY OFFICES. THE BEARINGS REFERRED TO HEREON ARE BASED ON AN ASSUMED MERIDIAN AND ARE ONLY FOR THE PURPOSE OF ANGULAR MEASUREMENT.

Victor B. Koehler
 VICTOR B. KOEHLER, P.S. NO. 7457
 DATE 07-11-11

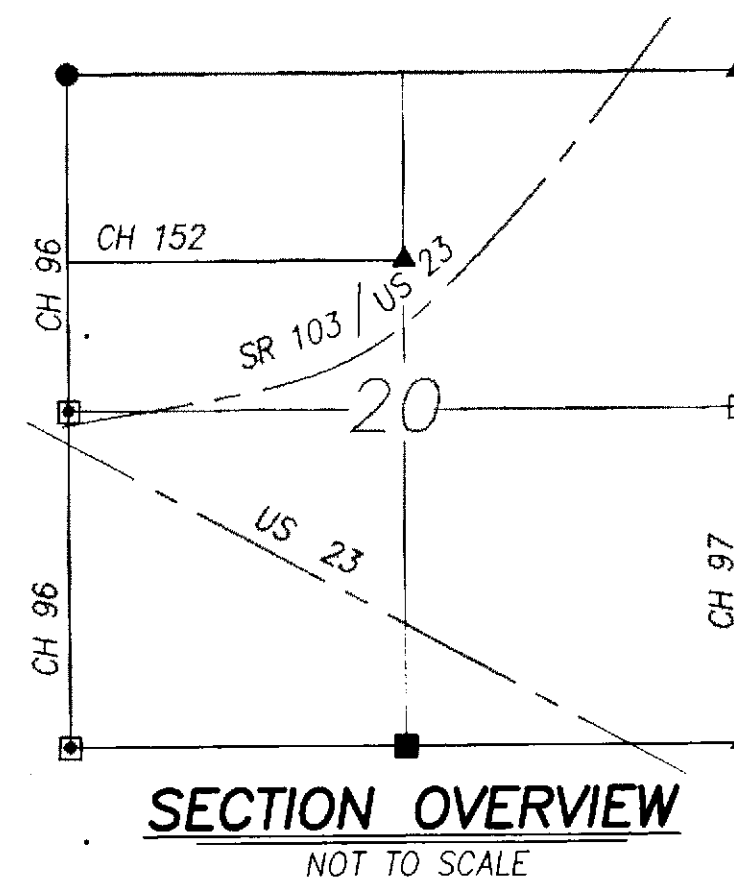

SURVEY NUMBER: 11-60
 VOLUME: D PAGE: 459
 DATE FILED: 8-8-11
 PARCEL #: 09-2515-000 & 09-2505-000

DETAIL

NOT TO SCALE

ALL REGIONAL PLANNING REQUIREMENTS HAVE BEEN APPROVED FOR THIS SURVEY APPLICATION # N/A