


11136-S	DRAWN BY DAL 12-01-11	CHECKED BY VBK 12-02-11	REVISION
---------	-----------------------------	-------------------------------	----------

**SURVEY FOR: THE MCCARTHY CORPORATION**  
LOCATED IN PART OF THE NORTHWEST QUARTER OF SECTION 8,  
T-3-S, R-14-E, IN THE CITY OF UPPER SANDUSKY, WYANDOT COUNTY, OHIO.


**KOEHLER SURVEYING, INC.**  
P.O. BOX 28  
UPPER SANDUSKY, OHIO 43351  
419-294-5388

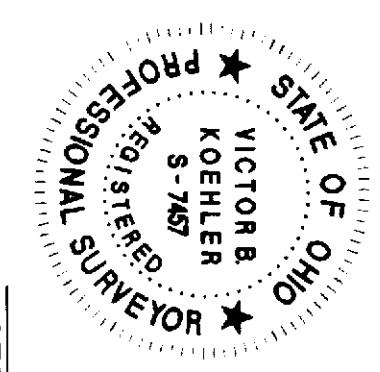

VICTOR B. KOEHLER, P.S. NO. 7457  
DATE 12-01-11

**REFERENCES:**  
- DEED VOLUMES AND PAGES AS SHOWN.  
- SURVEY VOLUME C, PAGE 28-6.  
- CABINET A, SLIDE 625, RECORDER'S OFFICE.  
- WYANDOT COUNTY CORNERSTONE RECORDS.  
- WYANDOT COUNTY ROAD RECORDS.  
- ORIGINAL U. S. GOVERNMENT FIELD NOTES.

SURVEY NUMBER: 11-110  
VOLUME: D PAGE: 475  
DATE FILED: 12-30-11  
PARCEL #: 06-0025-0200

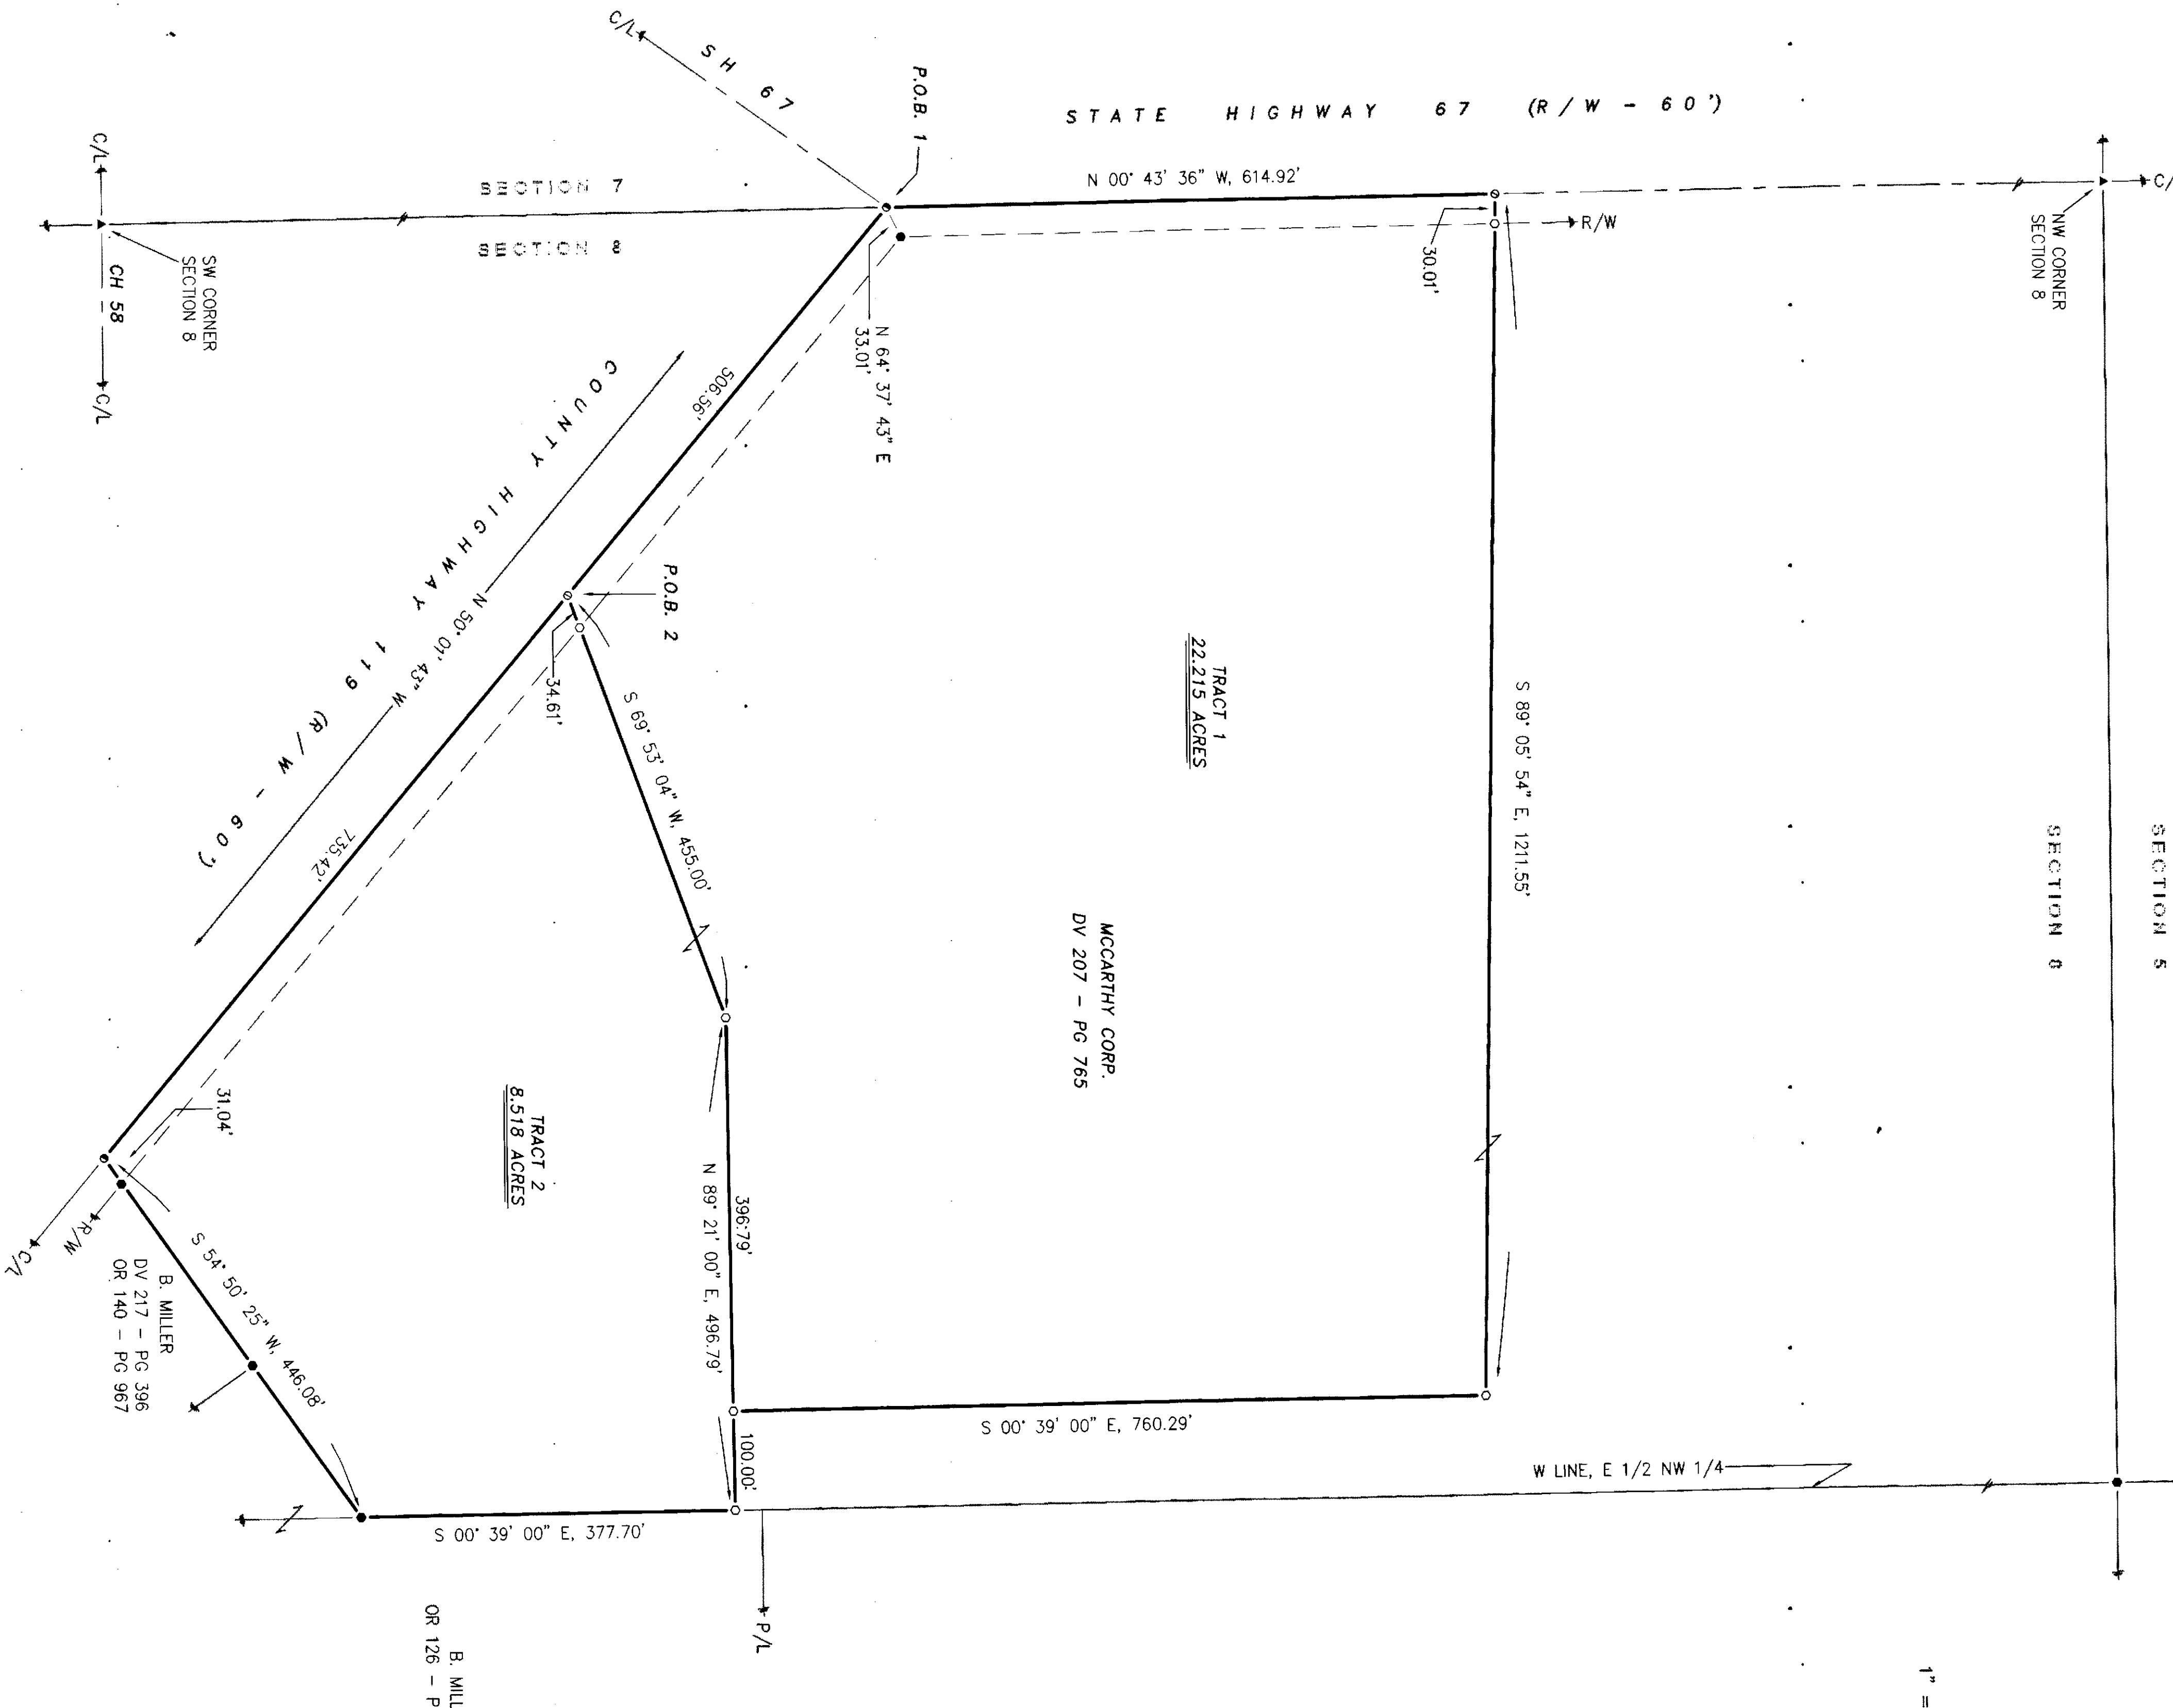

**LEGEND:**

SET FOUND	DESCRIPTION
⊕	MONUMENT
⊕	RAILROAD SPIKE
⊕	NAIL
⊕	IRON PIPE
⊕	DRILL HOLE
⊕	5/8" IRON ROD WITH PERSONALIZED CAP
●	IRON ROD
■	MONUMENT BOX
■	STONE
■	DEED
■	PAT
■	MEASURED
■	CALCULATED
■	DIA METER
■	SP
■	SURVEY RECORD
■	HOUSE
■	GARAGE
■	BARN
■	SHED
■	FENCE
■	C/L
■	R/W
■	RIGHT-OF-WAY
■	PROPERTY LINE
■	POST

ALL REGIONAL PLANNING  
REQUIREMENTS HAVE BEEN  
APPROVED FOR THIS SURVEY  
APPLICATION # N/A

1" = 100' 0  
SCALE 100 200 300  
FEET

N  
W LINE, E 1/2 NW 1/4