


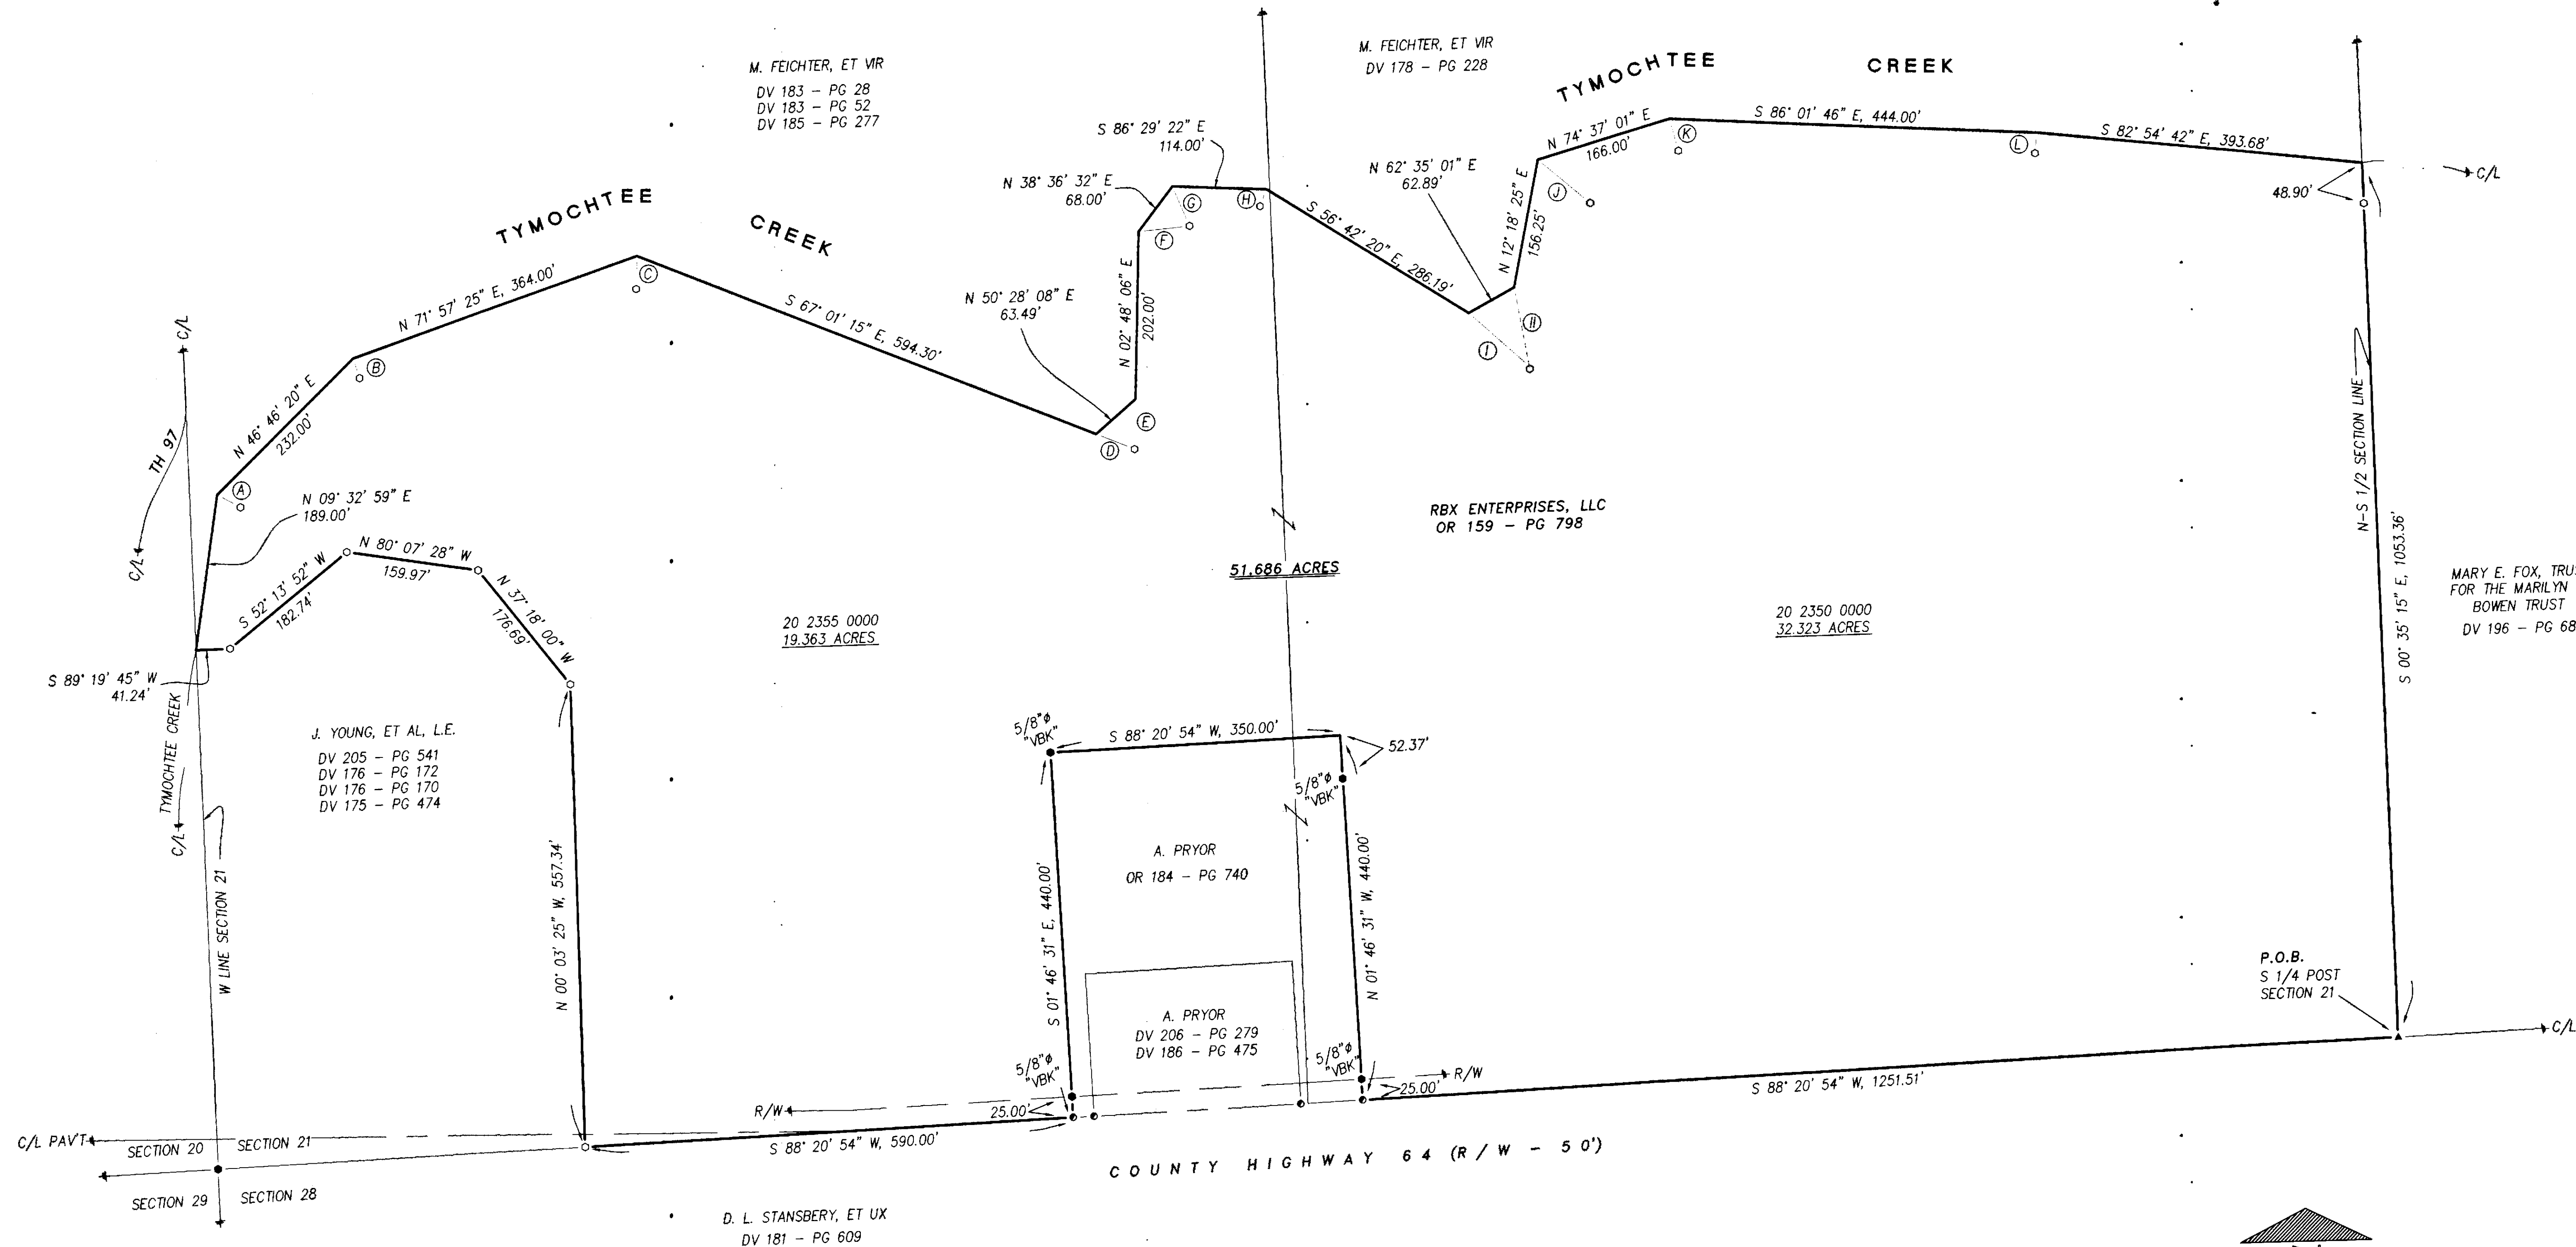

LEGEND:

SET FOUND	DESCRIPTION
⊙	MONUMENT
⊕	RAILROAD SPIKE
⊖	NAIL
⊗	IRON PIPE
⊘	DRILL HOLE
⊙	5/8" IRON ROD WITH PERSONALIZED CAP
⊙	IRON ROD
●	STONE
▲	MONUMENT BOX
■	DEED
□	PLAT
■	MEASURED
■	CALCULATED
■	DIAMETER
■	SURVEY RECORD
■	HOUSE
■	GARAGE
■	BARN
■	SHED
■	FENCE
■	CENTERLINE
■	RIGHT-OF-WAY
■	PROPERTY LINE
■	POST

SURVEY NUMBER: 12-8
VOLUME: D PAGE: 400
DATE FILED: 2-10-12
PARCEL #: 20-2355-0000 & 20-2355-0000


ALL REGIONAL PLANNING
REQUIREMENTS HAVE BEEN
APPROVED FOR THIS SURVEY
APPLICATION # N/A

REFERENCE RODS:

A	S 59° 51' 44" E, 32.00'
B	S 16° 29' 56" E, 25.00'
C	S 02° 37' 09" W, 40.00'
D	S 67° 01' 15" E, 50.00'
E	S 02° 48' 06" W, 60.00'
F	N 85° 29' 03" E, 62.00'
G	S 21° 52' 36" E, 52.00'
H	S 22° 50' 15" W, 22.00'
I	S 45° 44' 41" E, 100.00'
J	S 09° 05' 17" E, 100.00'
K	S 48° 37' 46" E, 82.00'
L	S 13° 36' 03" E, 40.00'
L	S 07° 09' 37" W, 25.00'

REFERENCES:

- DEED VOLUMES AND PAGES AS SHOWN.
- SURVEY VOLUME C, PAGE 1071.
- WYANDOT COUNTY CORNERSTONE RECORDS.
- WYANDOT COUNTY ROAD RECORDS.

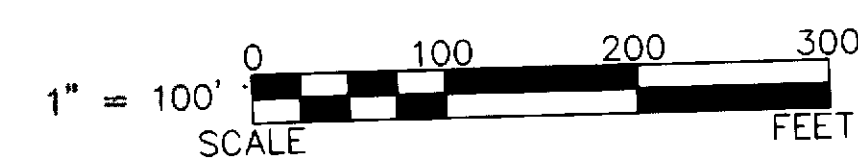

NOTE: THIS SURVEY DOES NOT INCLUDE A TITLE SEARCH. EASEMENTS OR OTHER ENCUMBRANCES ON OR OVER THE LAND ARE NOT SHOWN ON THIS SURVEY. ANY BUILDINGS OR OTHER STRUCTURES NOT TO SCALE. I HEREBY DECLARE THAT I HAVE SURVEYED THE ABOVE DESCRIBED PROPERTY DURING JANUARY, 2012. THIS SURVEY IS SUBJECT TO ALL LEGAL HIGHWAYS, EASEMENTS, RESTRICTIONS, LEASES OF RECORD AND OF RECORDS IN RESPECTIVE UTILITY OFFICES. THE BEARINGS REFERRED TO HEREON ARE BASED ON AN ASSUMED MERIDIAN AND ARE ONLY FOR THE PURPOSE OF ANGULAR MEASUREMENT.

Victor B. Koehler 02.10.12
VICTOR B. KOEHLER, P.S. NO. 7457 DATE

KOEHLER SURVEYING, INC.
P. O. BOX 28 UPPER SANDUSKY, OHIO 43351 419-294-5388

SURVEY FOR: RBX ENTERPRISES, LLC
BEING A PARCEL OF LAND SITUATED IN PART OF THE
SOUTHWEST QUARTER OF SECTION 21, T-3-S, R-13-E,
MIFFLIN TOWNSHIP, WYANDOT COUNTY, OHIO

REVISIONS:	CHECKED:	DATE
DRAWN:	VBK	11-24-12
DAL		11-23-12
1		1