


ELIZABETH A.  
BELL, L.E., ET AL  
OR 193 - PG 2336  
OR 191 - PG 2281

A. F. KAUBLE, TRUSTEE, ET AL T.O.D.  
OR 179 - PG 996  
OR 206 - PG 102

TRACT 1  
41.672 ACRES


TRACT 2  
0.214 ACRES

NOTE:  
TRACT 2 IS TO TRANSFER TO  
AN ADJOINING PROPERTY OWNER.

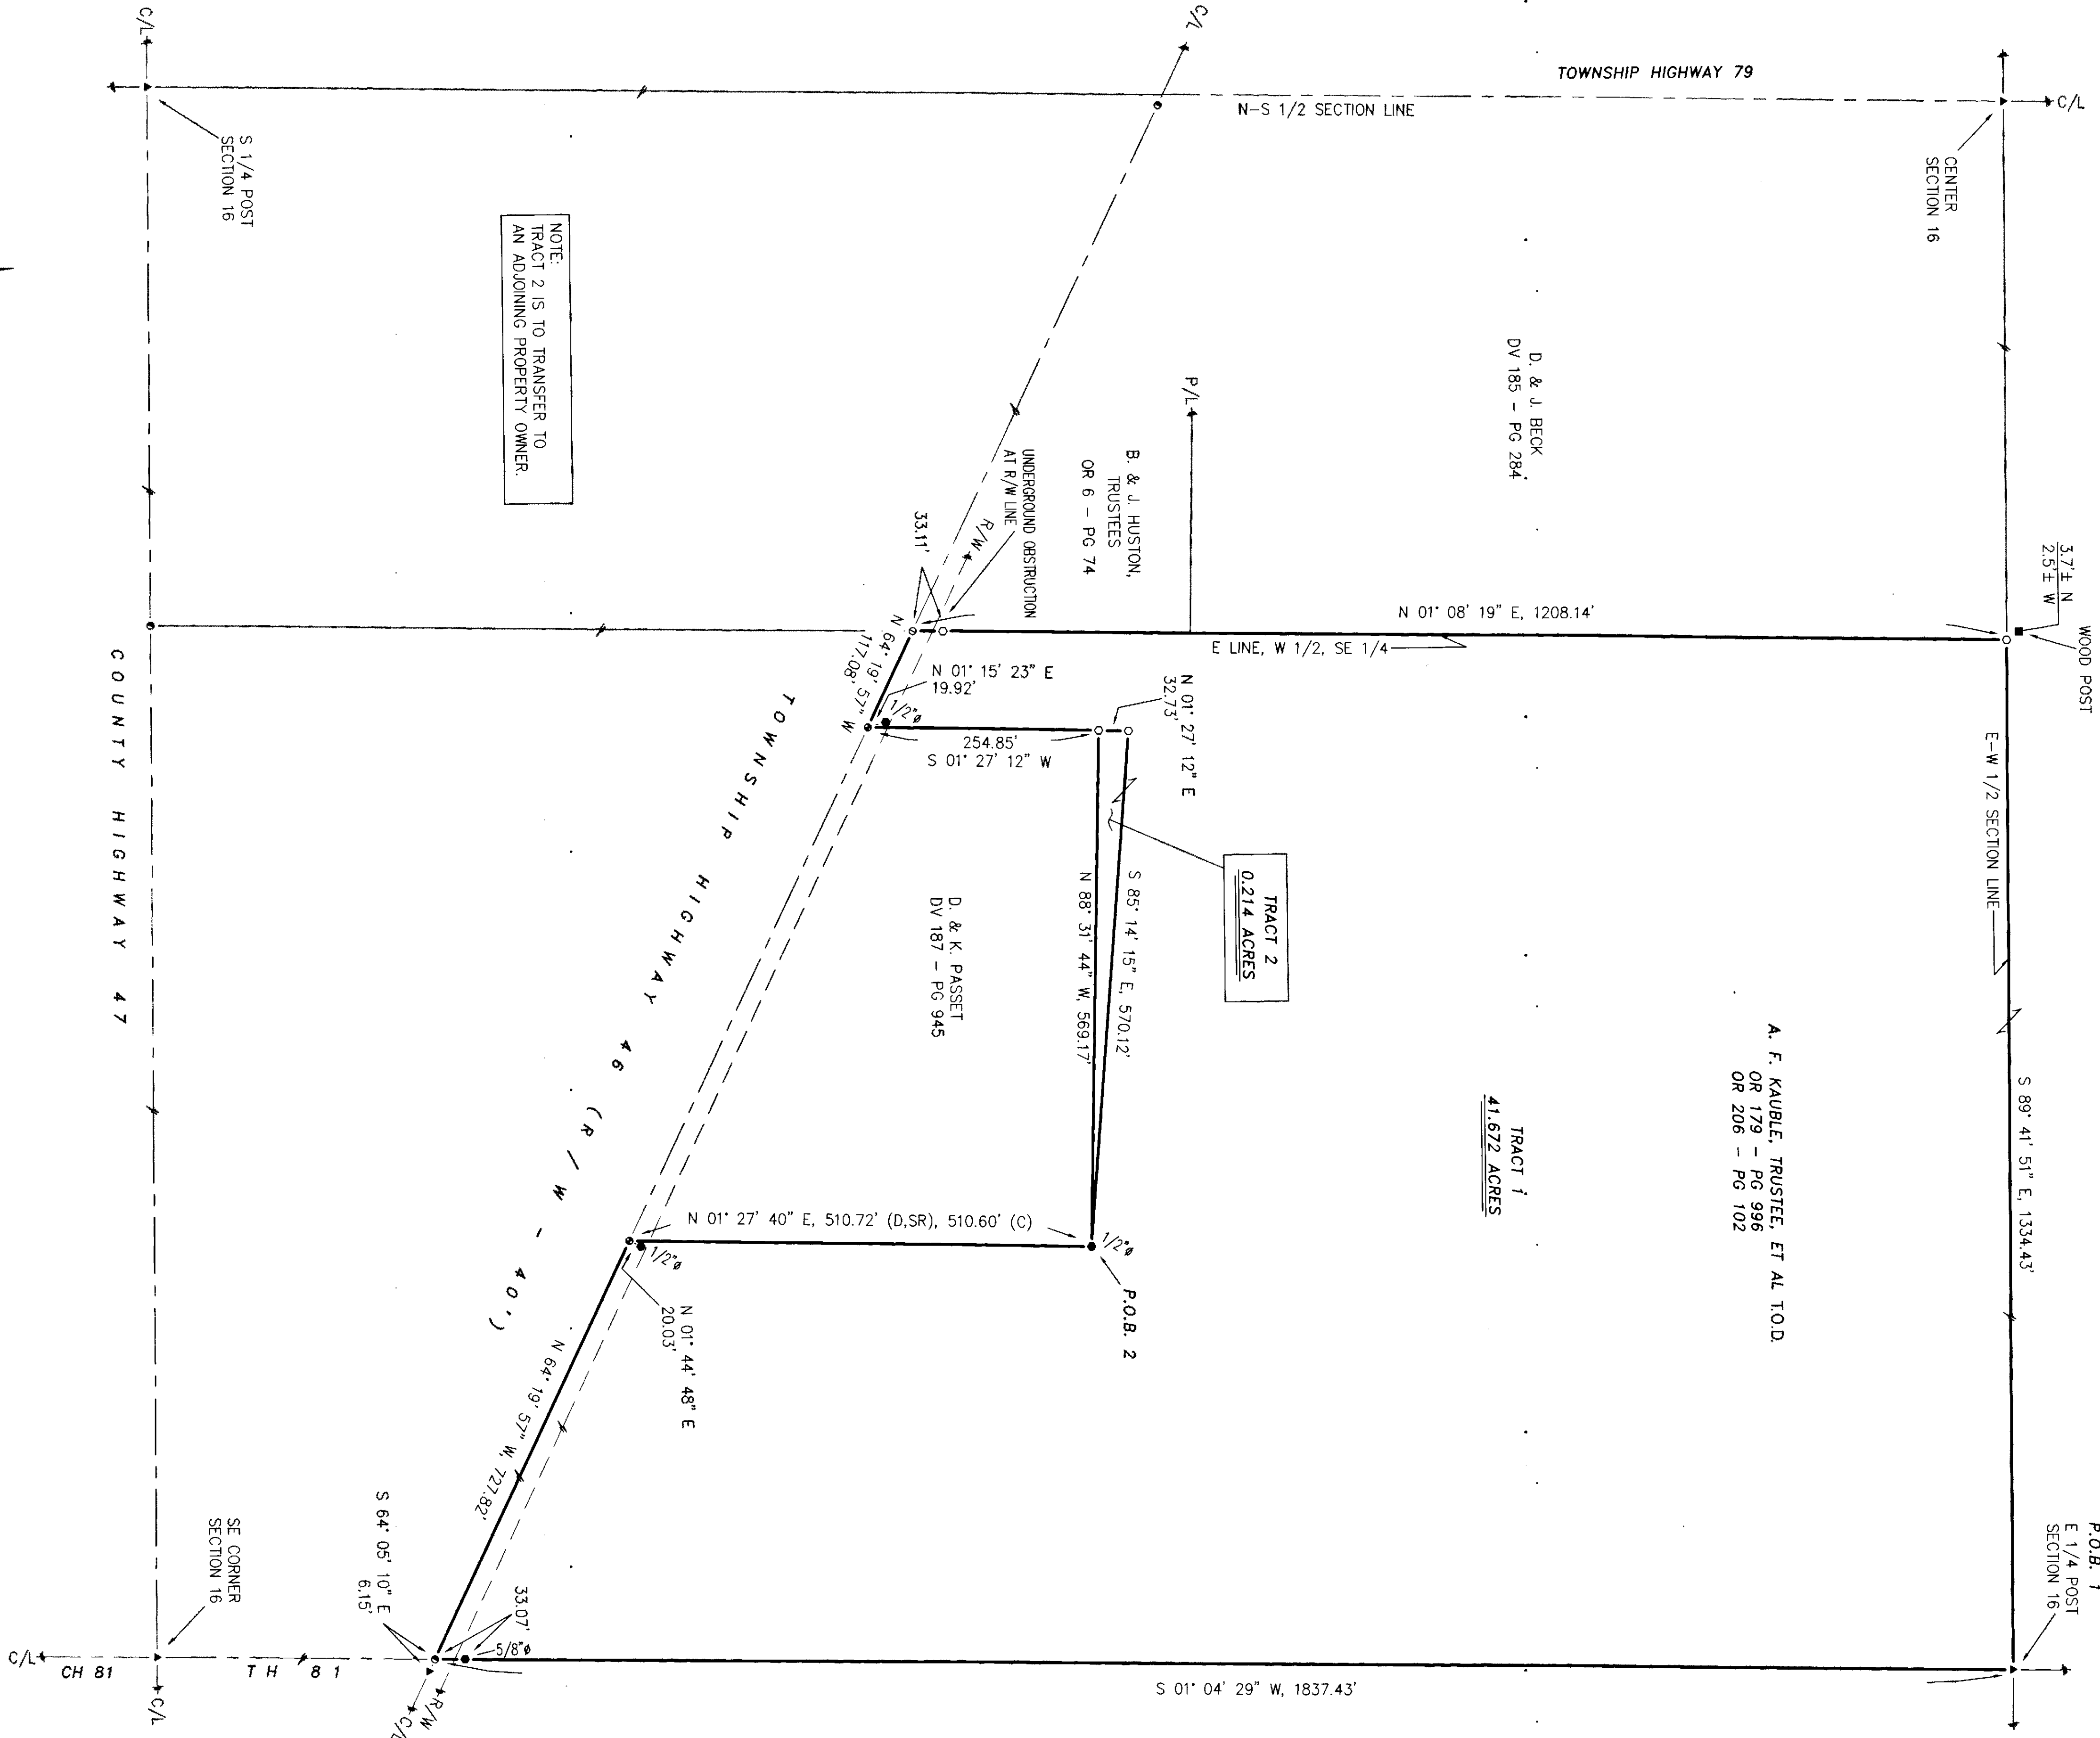

SURVEY NUMBER: 1A-25  
VOLUME: D PAGE: 487  
DATE FILED: 4-4-12  
PARCEL #: 29-1855-0000

ALL REGIONAL PLANNING  
REQUIREMENTS HAVE BEEN  
APPROVED FOR THIS SURVEY  
APPLICATION # N/A

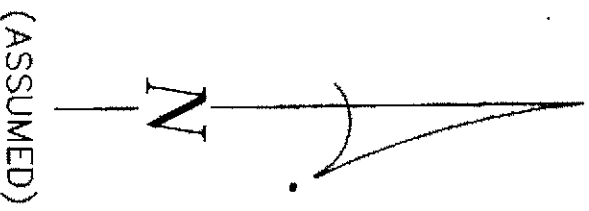

REFERENCES:


- DEED VOLUMES AND PAGES AS SHOWN.
- SURVEY VOLUME D, PAGE 321.
- SURVEY VOLUME D, PAGE 387.
- SURVEY VOLUME D, PAGE 85.
- ORIGINAL U. S. GOVERNMENT FIELD NOTES.
- WYANDOT COUNTY CORNERSTONE RECORDS.
- WYANDOT COUNTY ROAD RECORDS.

LEGEND:

| SET FOUND | DESCRIPTION                         |
|-----------|-------------------------------------|
| ⊕         | MONUMENT                            |
| ⊙         | RAILROAD SPIKE                      |
| ⊗         | NAIL                                |
| ⊛         | IRON PIPE                           |
| ⊜         | DRILL HOLE                          |
| ⊝         | 5/8" IRON ROD WITH PERSONALIZED CAP |
| ⊞         | IRON ROD                            |
| ⊠         | STONE                               |
| ⊡         | MONUMENT BOX                        |
| ⊢         | DEED                                |
| ⊣         | MEASURED                            |
| ⊤         | PLAT                                |
| ⊥         | DIAMETER                            |
| ⊦         | HOUSE                               |
| ⊧         | GARAGE                              |
| ⊨         | BARN                                |
| ⊩         | SHED                                |
| ⊪         | FENCE                               |
| ⊫         | C/L CENTERLINE                      |
| ⊬         | R/W RIGHT-OF-WAY                    |
| ⊭         | PROPERTY LINE                       |
| ⊮         | POST                                |

NOTE:

THIS SURVEY DOES NOT INCLUDE A TITLE SEARCH, EASEMENTS OR OTHER ENCUMBRANCES ON OR OVER THE LAND ARE NOT SHOWN ON THIS SURVEY. ANY BUILDINGS OR OTHER STRUCTURES NOT TO SCALE. I HEREBY DECLARE THAT I HAVE SURVEYED THE ABOVE DESCRIBED PROPERTY DURING MARCH, 2012. THIS SURVEY IS SUBJECT TO ALL LEGAL HIGHWAYS, EASEMENTS, RESTRICTIONS, LEASES OF RECORD, AND OF RECORDS IN RESPECTIVE UTILITIES BASED ON AN ASSUMED MERIDIAN AND ANGLES ONLY FOR THE PURPOSE OF ANGULAR MEASUREMENT.

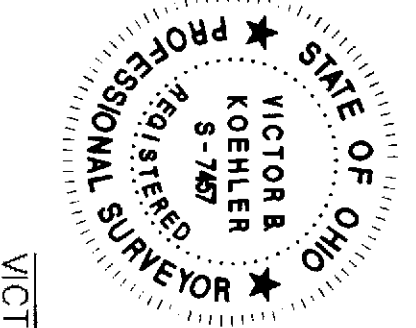

VICTOR B. KOEHLER, P.S. NO. 7457  
DATE 03/28/12

| DRAWN BY | CHECKED BY | REVISION |
|----------|------------|----------|
| DAL      | VBK        |          |
| 03-26-12 | 03-27-12   |          |

SURVEY FOR: JERRY HUSTON  
LOCATED IN PART OF THE SOUTHEAST QUARTER OF SECTION 16,  
T-2-S, R-12-E, RICHLAND TOWNSHIP, WYANDOT COUNTY, OHIO.

KOEHLER SURVEYING, INC.  
P.O. BOX 28  
UPPER SANDUSKY, OHIO 43351  
419-294-5388