

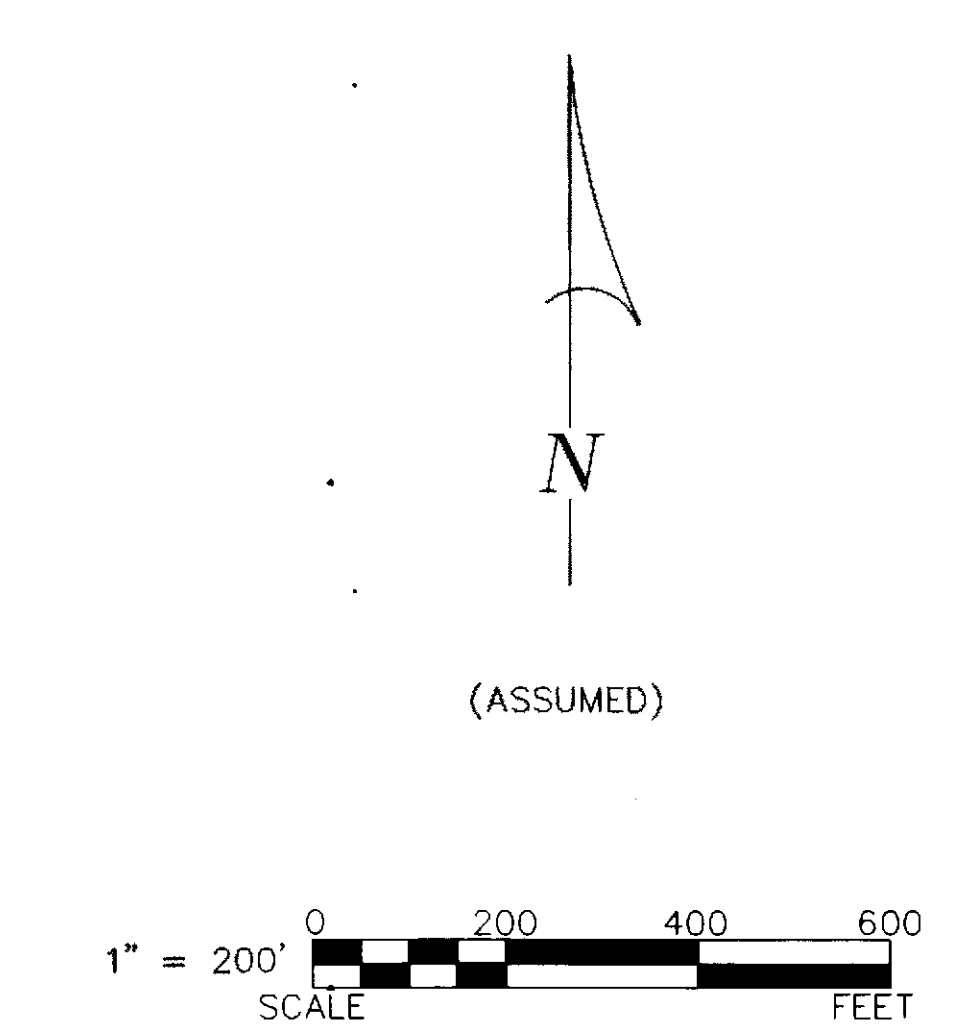
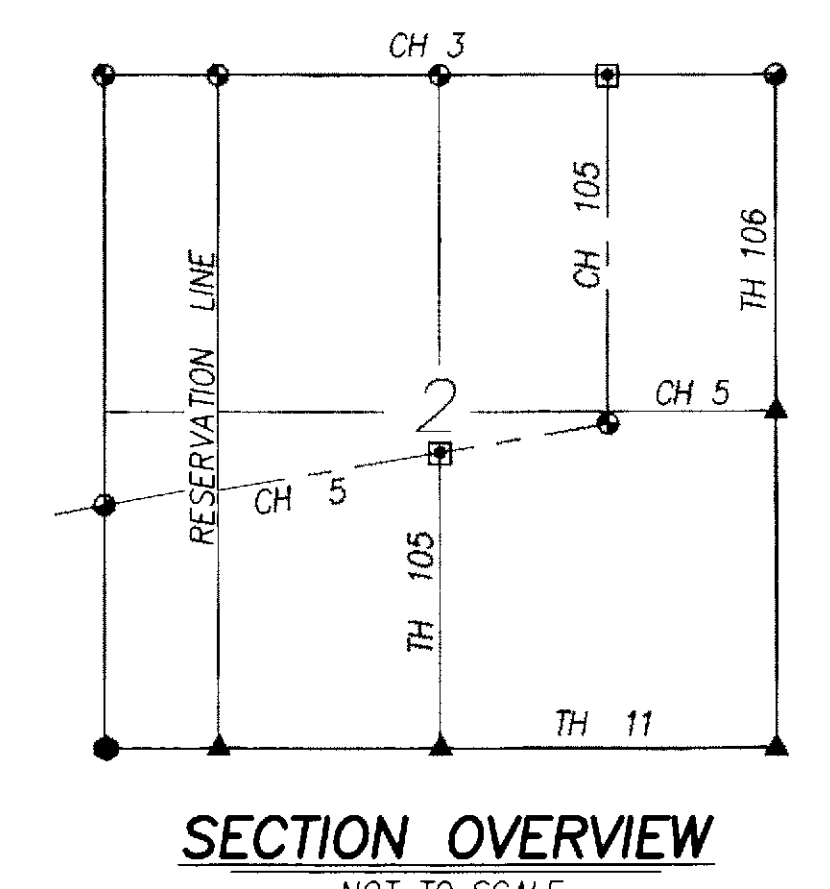


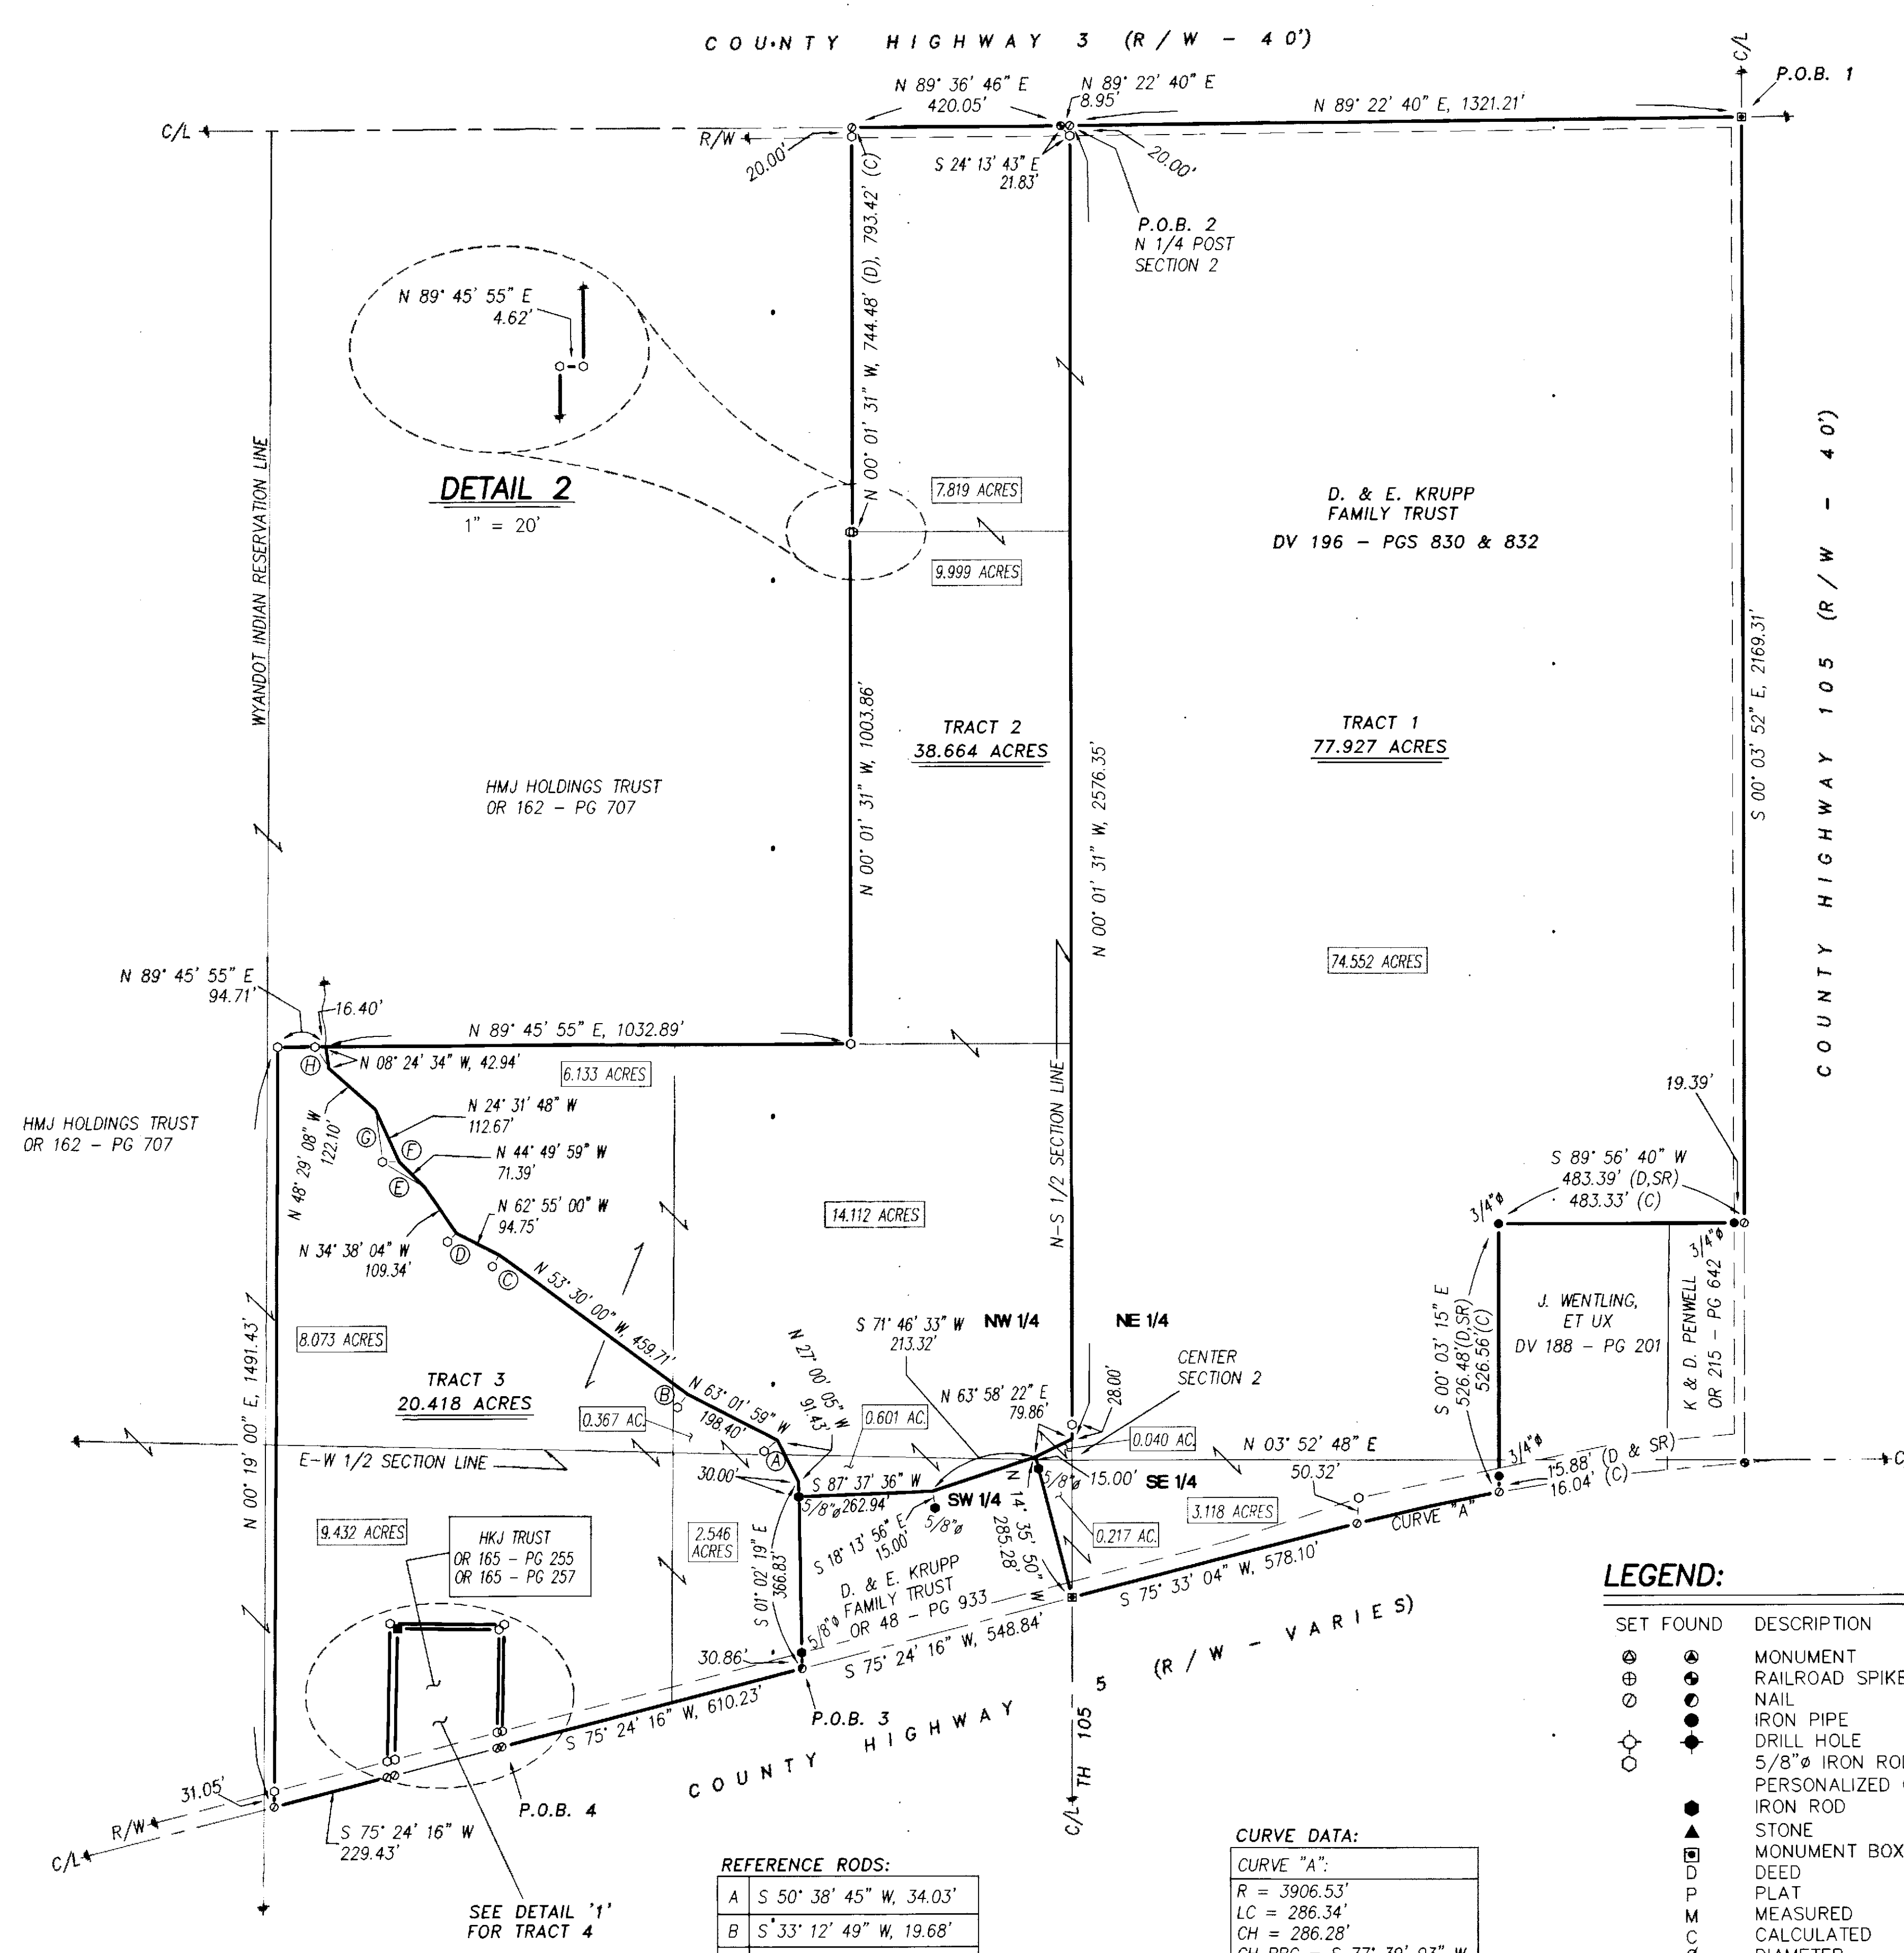

- REFERENCES:**
- DEED VOLUMES AND PAGES AS SHOWN.
 - SURVEY VOLUME 5, PAGE 376.
 - SURVEY VOLUME 4, PAGE 283.
 - SURVEY VOLUME 1, PAGE 98.
 - SURVEY VOLUME 6, PAGES 262A & 394.
 - SURVEY VOLUME 3, PAGES 209 & 257.
 - SURVEY VOLUME 2, PAGES 23, 49, & 56.
 - SURVEY VOLUME 7, PAGES 552.
 - SURVEY VOLUME D, PAGES 196.
 - WYANDOT COUNTY CORNERSTONE RECORDS.
 - WYANDOT COUNTY ROAD RECORDS.
 - ORIGINAL U. S. GOVERNMENT FIELD NOTES.

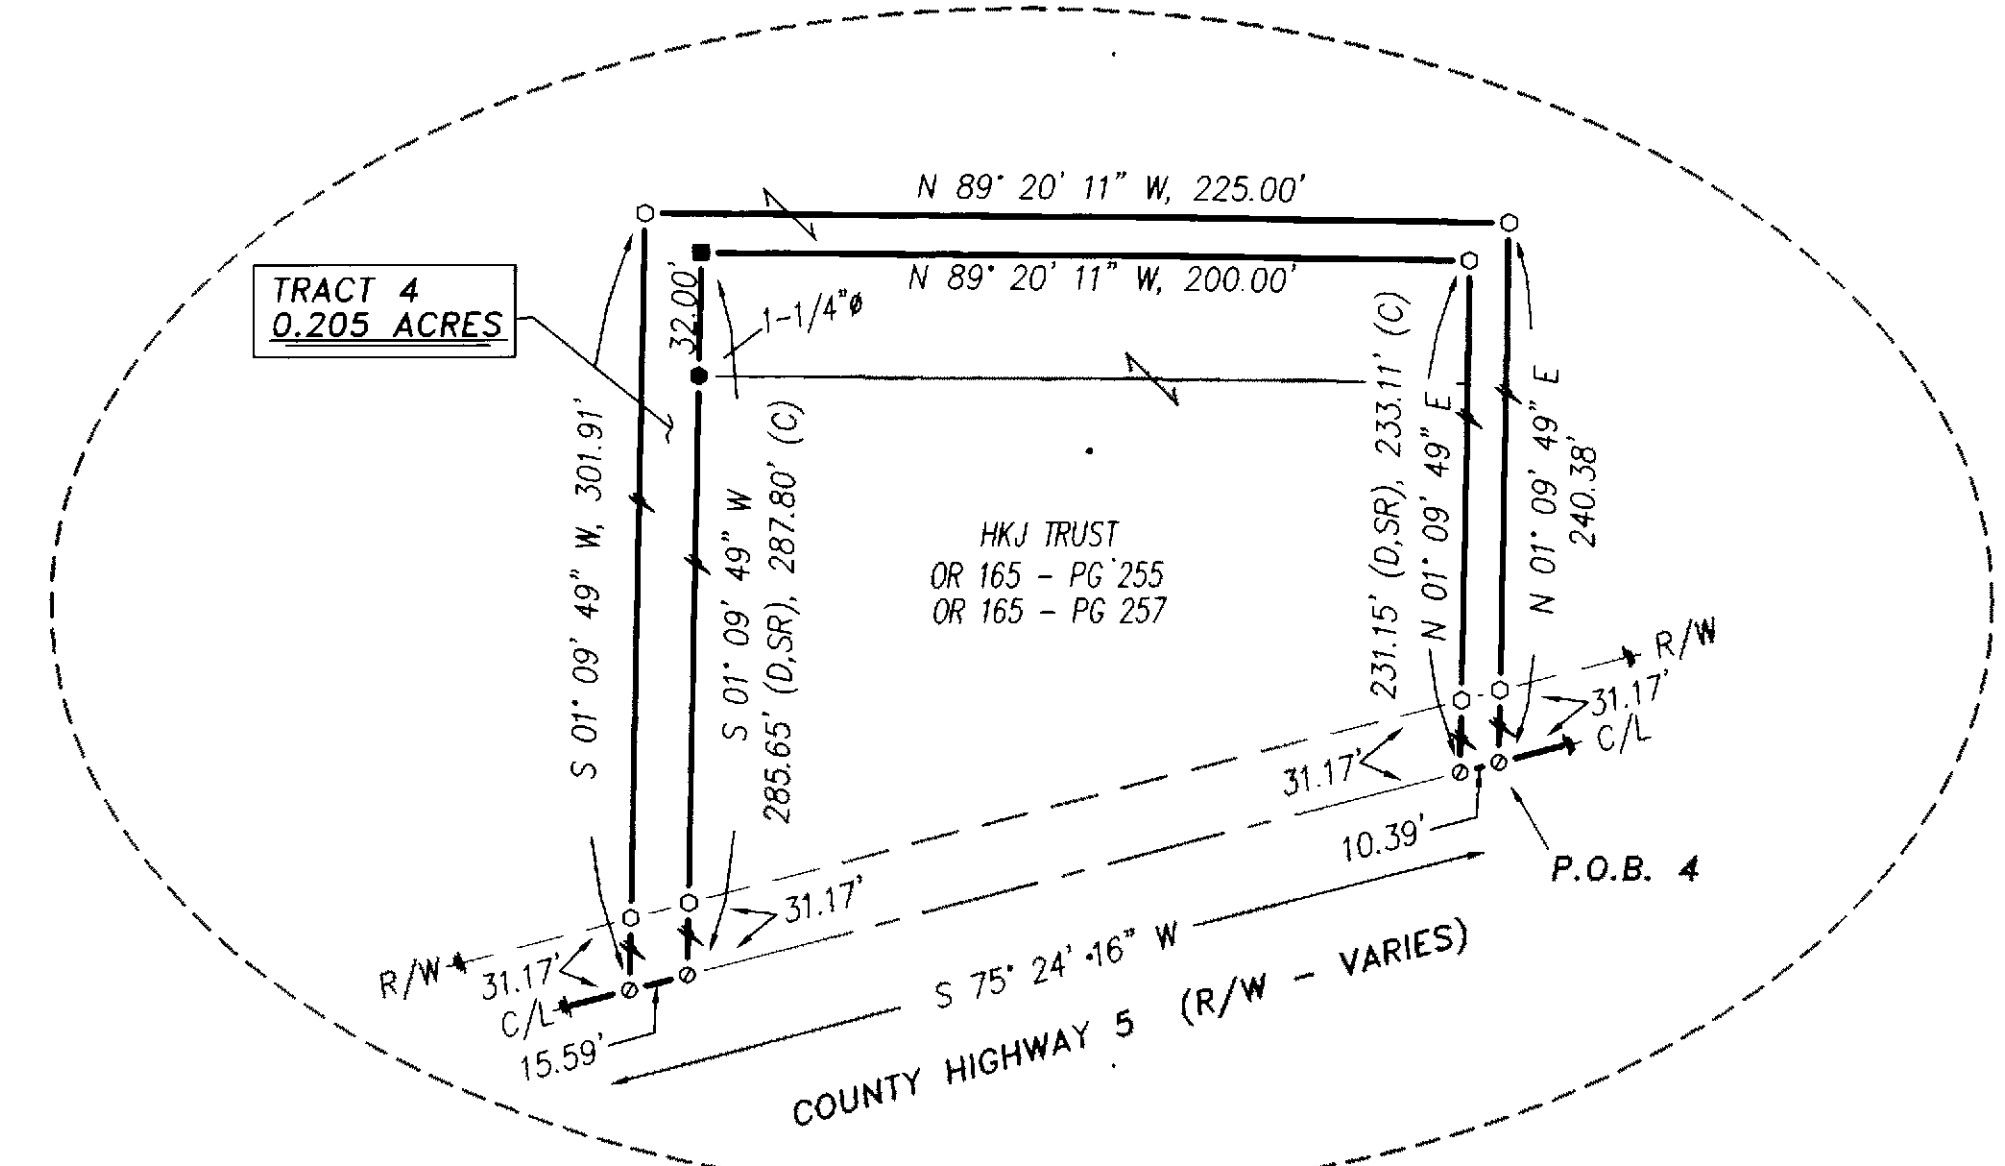

LEGEND:

SET FOUND	DESCRIPTION
●	MONUMENT
⊙	RAILROAD SPIKE
○	NAIL
⦿	IRON PIPE
⦿	DRILL HOLE
⦿	5/8" IRON ROD WITH PERSONALIZED CAP
⦿	IRON ROD
●	STONE
■	MONUMENT BOX
□	DEED
□	PLAT
□	MEASURED
□	CALCULATED
□	DIAMETER
□	SURVEY RECORD
□	HOUSE
□	GARAGE
□	BARN
□	SHED
□	FENCE
—	C/L CENTERLINE
—	R/W RIGHT-OF-WAY
—	P/L PROPERTY LINE
—	POST

REFERENCE RODS:

A	S 50° 38' 45" W, 34.03'
B	S 33° 12' 49" W, 19.68'
C	S 17° 26' 14" W, 13.68'
D	S 47° 30' 41" W, 10.88'
E	N 51° 01' 53" W, 94.85'
F	N 68° 55' 37" W, 25.08'
G	S 14° 02' 13" E, 96.36'
H	N 28° 08' 07" W, 48.10'

CURVE DATA:

CURVE "A":	
R =	3906.53'
LC =	286.34'
CH =	286.28'
CH BRG =	S 77° 39' 03" W

ALL REGIONAL PLANNING REQUIREMENTS HAVE BEEN APPROVED FOR THIS SURVEY APPLICATION # N/A

SURVEY NUMBER: 12-38
 VOLUME: D PAGE: 488
 DATE FILED: 5-30-12
 PARCEL #: 09-1820-000, 09-1820-000, 09-1820-000, 09-1820-000, 09-1820-000, 09-1820-000, 09-1820-000, 09-1820-000, 09-1820-000, 09-1820-000

NOTE: THIS SURVEY DOES NOT INCLUDE A TITLE SEARCH. EASEMENTS OR OTHER ENCUMBRANCES ON OR OVER THE LAND ARE NOT SHOWN ON THIS SURVEY. ANY BUILDINGS OR OTHER STRUCTURES NOT TO SCALE. I HEREBY DECLARE THAT I HAVE SURVEYED THE ABOVE DESCRIBED PROPERTY DURING APRIL, 2012. THIS SURVEY IS SUBJECT TO ALL LEGAL HIGHWAYS, EASEMENTS, RESTRICTIONS, LEASES OF RECORD AND OF RECORDS IN RESPECTIVE UTILITY OFFICES. THE BEARINGS REFERRED TO HEREON ARE BASED ON AN ASSUMED MERIDIAN AND ARE ONLY FOR THE PURPOSE OF ANGULAR MEASUREMENT.

Victor B. Koehler 05/29/12
 VICTOR B. KOEHLER, P.S. NO. 7457 DATE

KOEHLER SURVEYING, INC.
 P. O. BOX 28 UPPER SANDUSKY, OHIO 43351
 419-294-5388

SURVEY FOR: KRUPP FAMILY TRUST
 BEING PARCELS OF LAND SITUATED IN PART OF THE
 NE, NW, SE & SW QUARTERS OF SECTION 2, T-1-S, R-13-E,
 CRAWFORD TOWNSHIP, WYANDOT COUNTY, OHIO

DRAWN: 1
 DAL

CHECKED: VBK
 05-03-12

REVISIONS:
 05-23-12

1

1

12043-S