



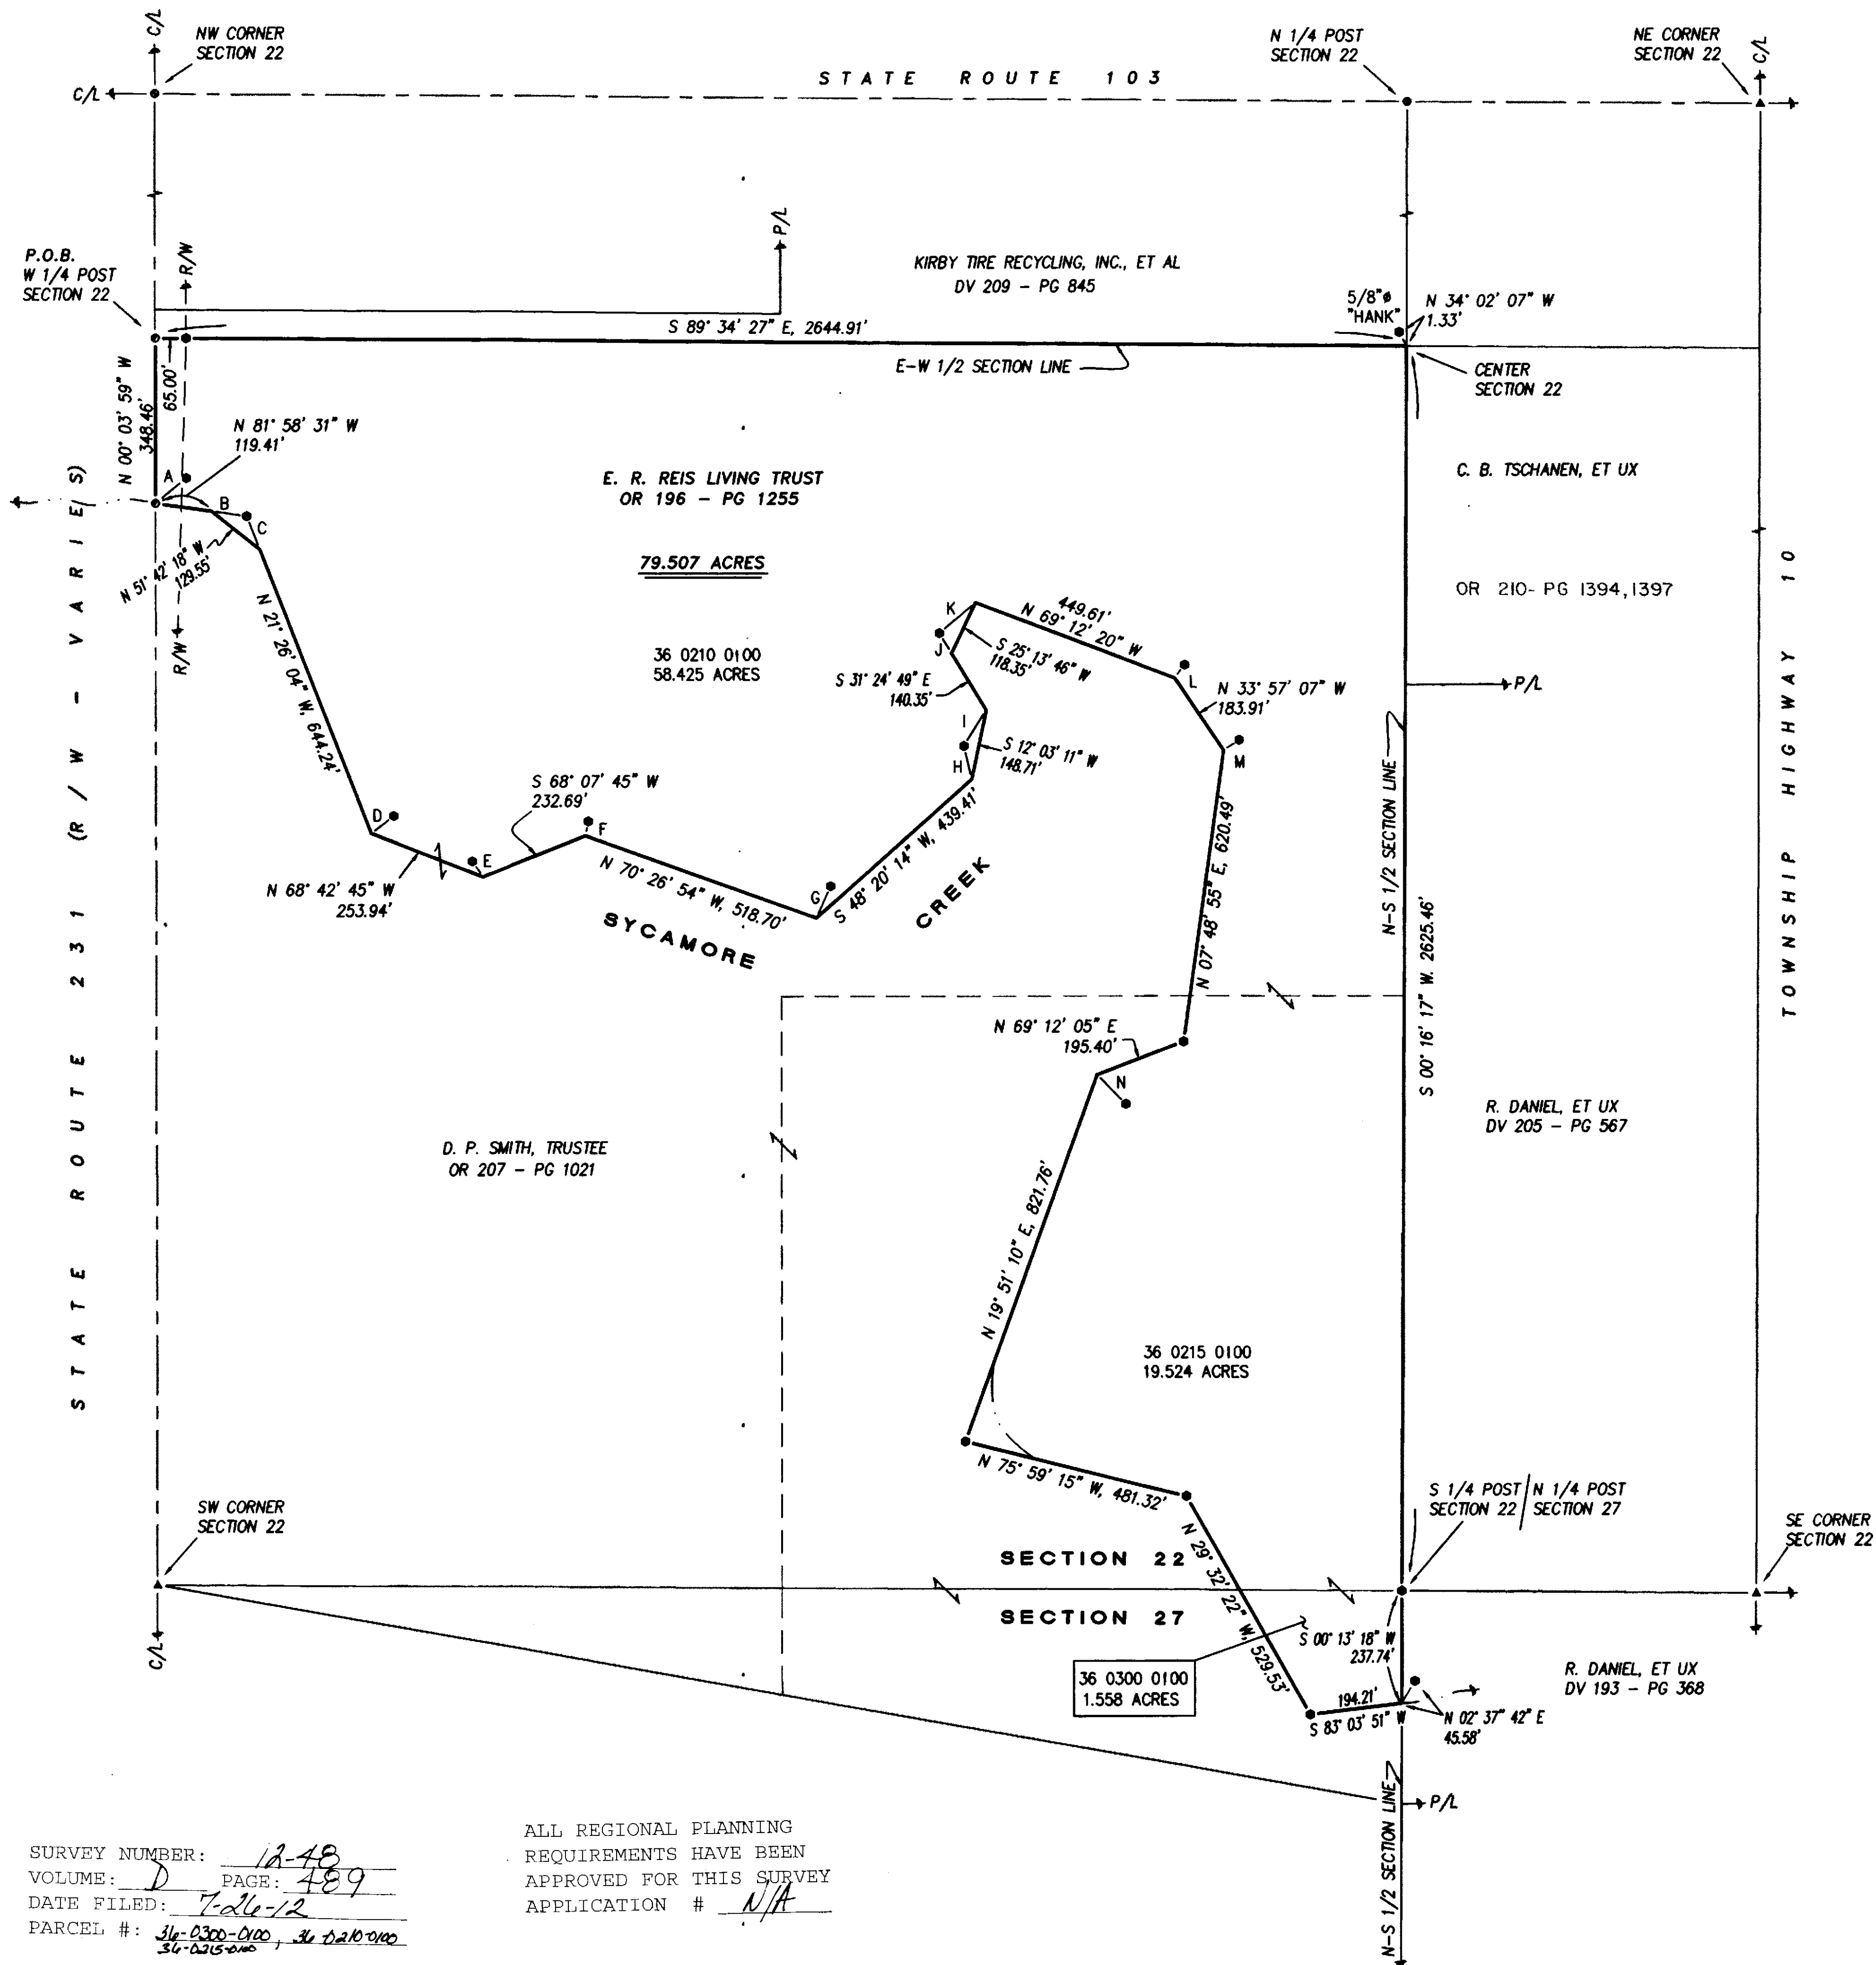

REFERENCE RODS	
A	N 50° 38' 30" E, 84.13'
B	S 81° 58' 31" E, 75.00'
C	N 21° 26' 04" W, 75.00'
D	N 52° 25' 43" E, 60.21'
E	N 34° 47' 16" W, 39.87'
F	N 11° 31' 45" E, 30.55'
G	N 23° 57' 09" E, 73.48'
H	N 13° 09' 44" W, 71.61'
I	S 32° 01' 44" W, 89.30'
J	N 31° 24' 49" W, 50.00'
K	S 49° 54' 53" W, 100.00'
L	N 38° 33' 08" E, 35.00'
M	N 57° 07' 39" E, 39.44'
N	S 44° 48' 24" E, 87.09'

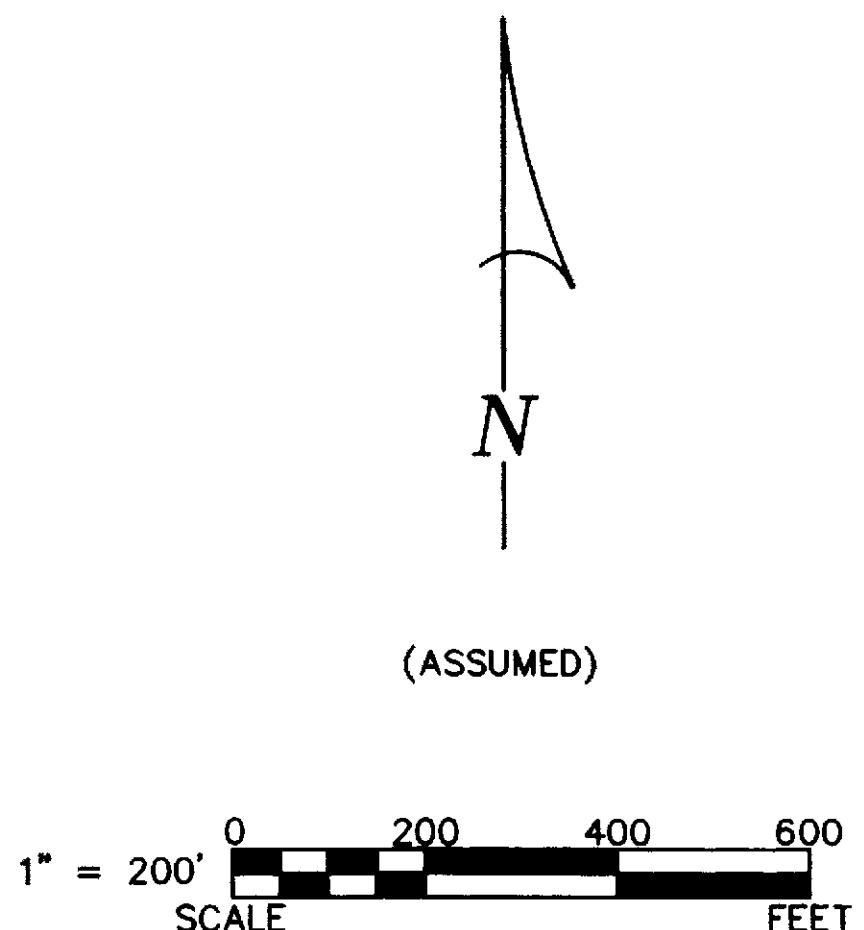

REFERENCES:

- DEED VOLUMES AND PAGES AS SHOWN.
- SURVEY VOLUME 8, PAGE 192.
- SURVEY VOLUME 9, PAGE 132.
- SURVEY VOLUME 9, PAGE 140.
- ORIGINAL U. S. GOVERNMENT FIELD NOTES.
- WYANDOT COUNTY CORNERSTONE RECORDS.
- WYANDOT COUNTY ROAD RECORDS.
- ODOT R/W PLANS: WYA-231-17.20
- SURVEY VOLUME D, PAGE 383.
- SURVEY VOLUME D, PAGE 428.

LEGEND:

SET FOUND	DESCRIPTION
⊙	MONUMENT
⊗	RAILROAD SPIKE
⊙	NAIL
⊙	IRON PIPE
⊙	DRILL HOLE
⊙	5/8" IRON ROD WITH PERSONALIZED CAP
⊙	IRON ROD (5/8" "VBK")
●	STONE
⊙	MONUMENT BOX
⊙	DEED
⊙	PLAT
⊙	MEASURED
⊙	CALCULATED
⊙	DIAMETER
⊙	SURVEY RECORD
⊙	HOUSE
⊙	GARAGE
⊙	BARN
⊙	SHED
⊙	FENCE
⊙	C/L CENTERLINE
⊙	R/W RIGHT-OF-WAY
⊙	P/L PROPERTY LINE
⊙	POST

"REVISED SURVEY - SEE N-S 1/2 SECTION LINE OF SECTION 27"

NOTE: THIS SURVEY DOES NOT INCLUDE A TITLE SEARCH. EASEMENTS OR OTHER ENCUMBRANCES ON OR OVER THE LAND ARE NOT SHOWN ON THIS SURVEY. ANY BUILDINGS OR OTHER STRUCTURES NOT TO SCALE. I HEREBY DECLARE THAT I HAVE SURVEYED THE ABOVE DESCRIBED PROPERTY DURING OCTOBER, 2008 AND HEREBY SUBMIT THIS REVISED PLAT DURING JULY, 2012. THIS SURVEY IS SUBJECT TO ALL LEGAL HIGHWAYS, EASEMENTS, RESTRICTIONS, LEASES OF RECORD AND OF RECORDS IN RESPECTIVE UTILITY OFFICES. THE BEARINGS REFERRED TO HEREON ARE BASED ON AN ASSUMED MERIDIAN AND ARE ONLY FOR THE PURPOSE OF ANGULAR MEASUREMENT.



Victor B. Koehler 07.10.12
VICTOR B. KOEHLER, P.S. NO. 7457 DATE

SURVEY NUMBER: 12-48
VOLUME: D PAGE: 489
DATE FILED: 7-10-12
PARCEL #: 36-0300-0100, 36-0215-0100

ALL REGIONAL PLANNING REQUIREMENTS HAVE BEEN APPROVED FOR THIS SURVEY APPLICATION # N/A

KOEHLER SURVEYING, INC.
P. O. BOX 28 UPPER SANDUSKY, OHIO 43351 419-294-5388

SURVEY FOR: E. R. REIS
BEING A PARCEL OF LAND SITUATED IN PART OF THE SW QUARTER OF SECTION 22 AND THE NW QUARTER OF SECTION 27, T-1-S, R-15-E, SYCAMORE TOWNSHIP, WYANDOT COUNTY, OHIO

DRAWN:	CHECKED:	REVISIONS:
DAL	VBK	DAL
10-24-08	10-28-08	07-09-12
1	1	08017-S