

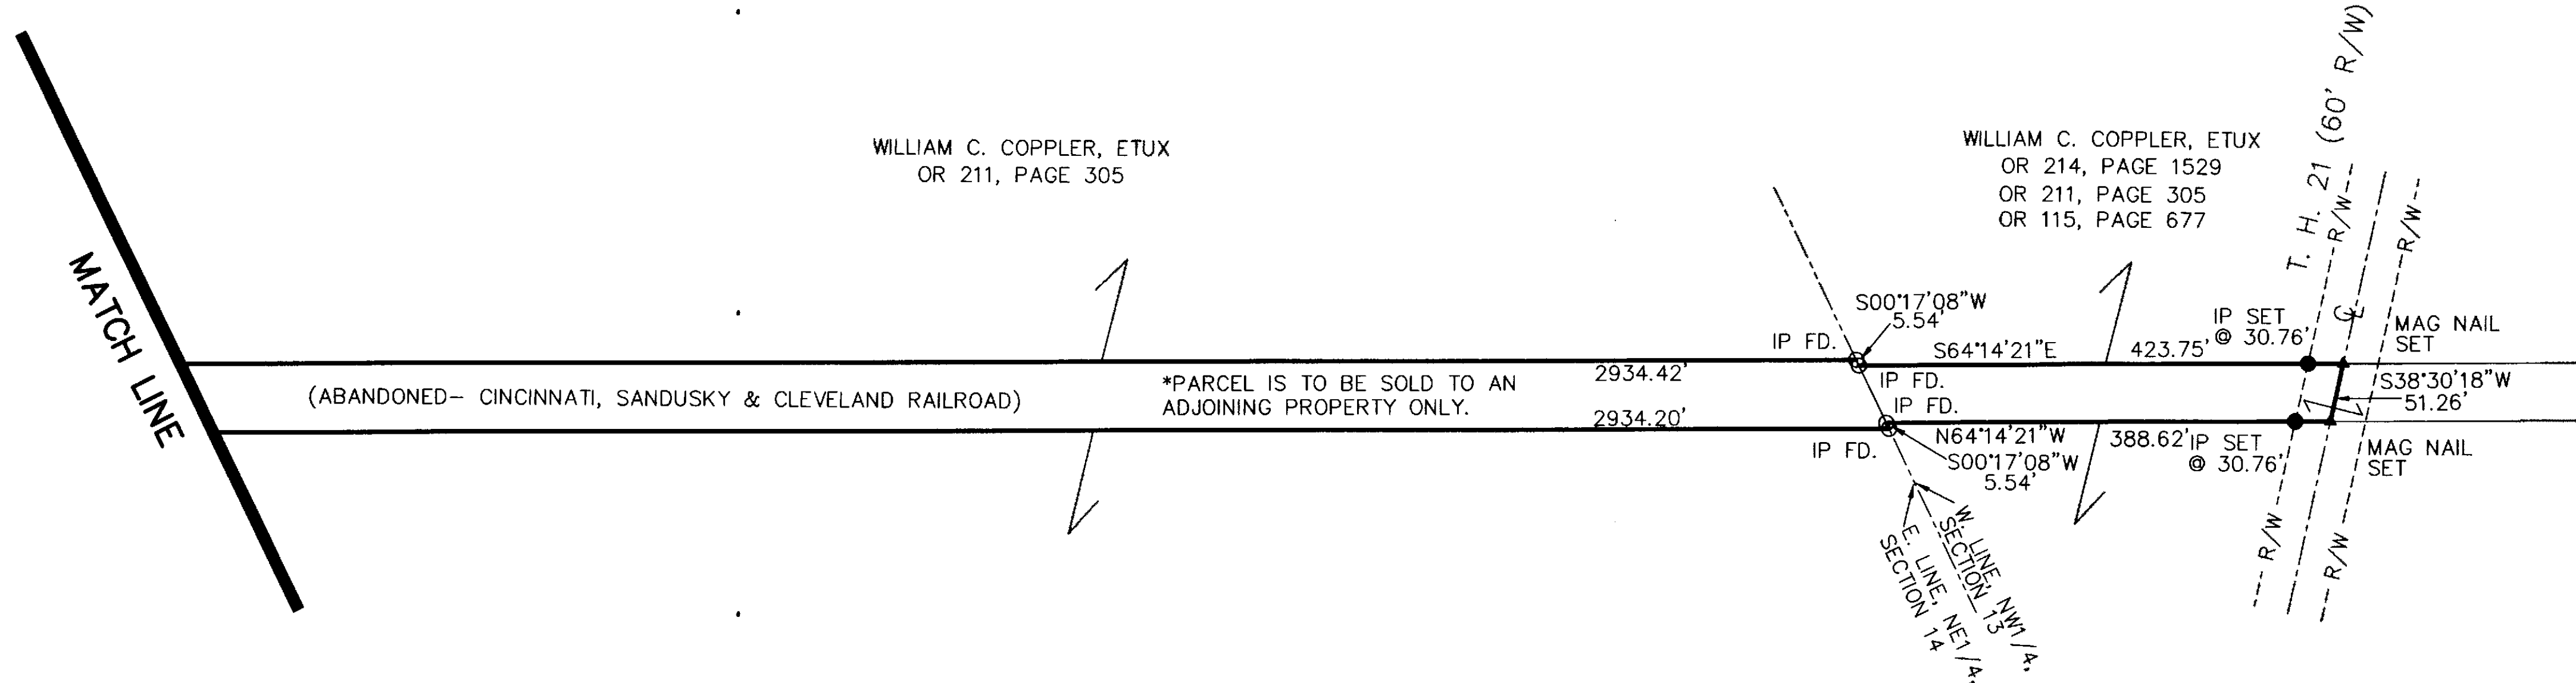


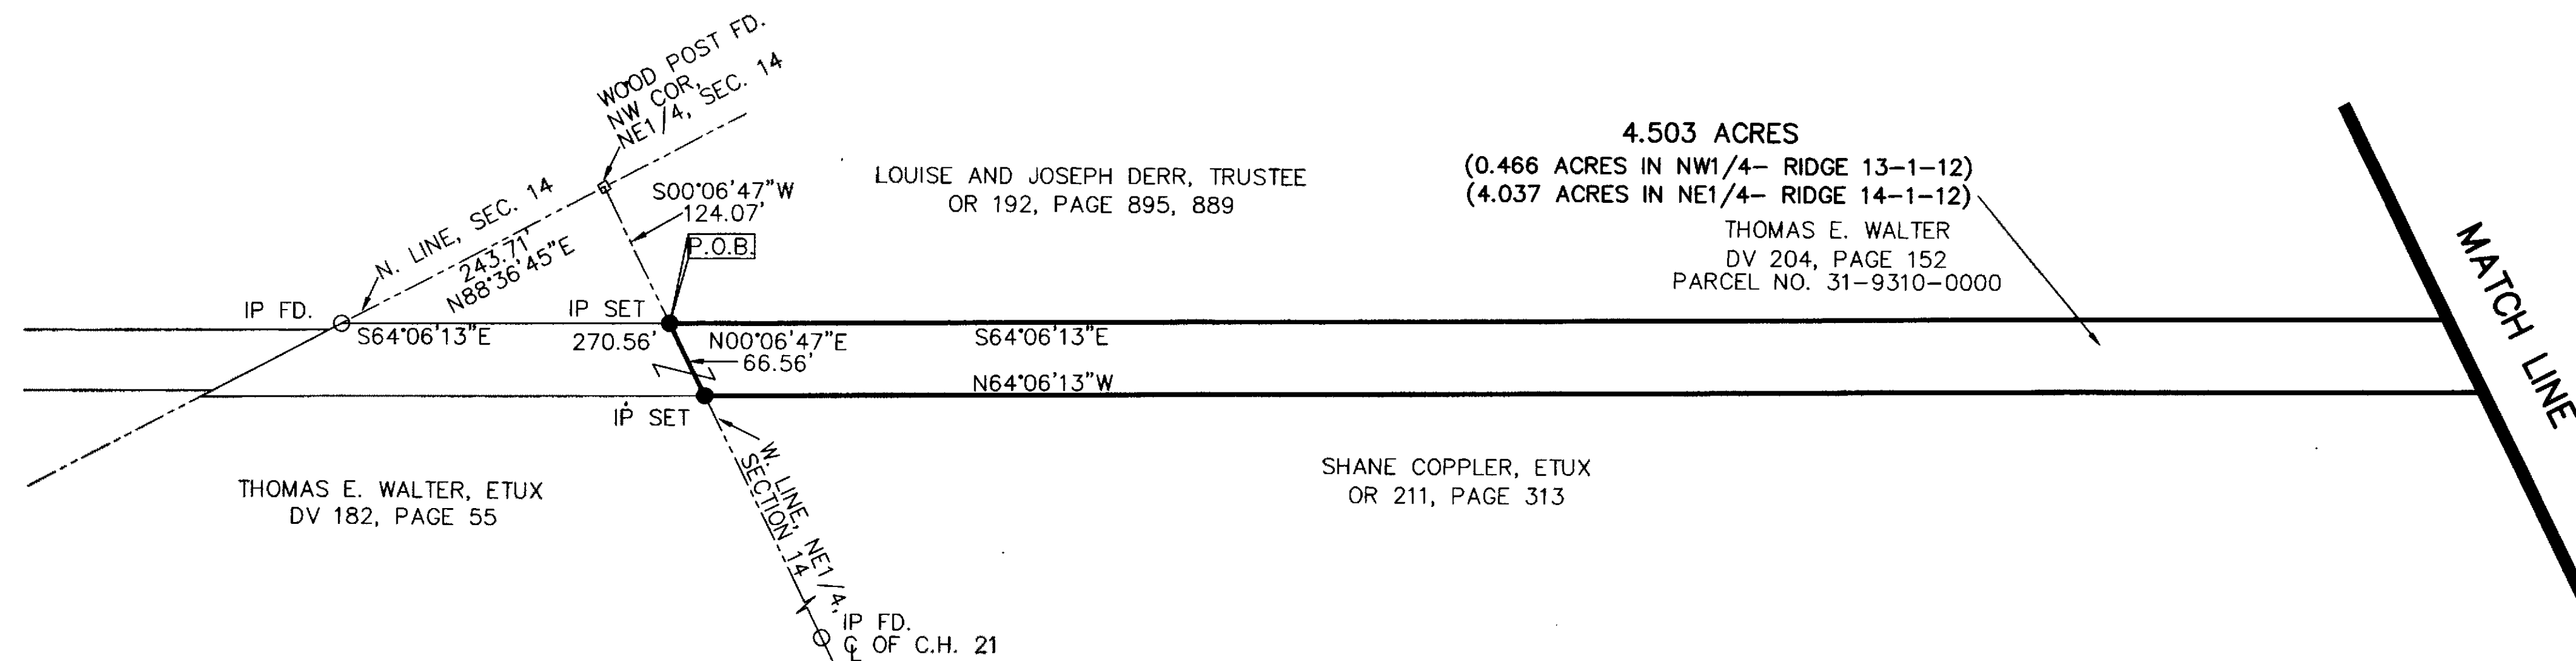

ALL REGIONAL PLANNING
REQUIREMENTS HAVE BEEN
APPROVED FOR THIS SURVEY
APPLICATION # N/A

SURVEY NUMBER: 13-3
VOLUME: D PAGE: 506
DATE FILED: 1-8-13
PARCEL #: 31-9310-0000

- LEGEND**
- POST FOUND
 - STONE MONUMENT FOUND
 - △ NAIL FOUND
 - ▲ NAIL SET
 - IRON PIN FOUND
 - IRON PIN SET
 - RR SPIKE FOUND

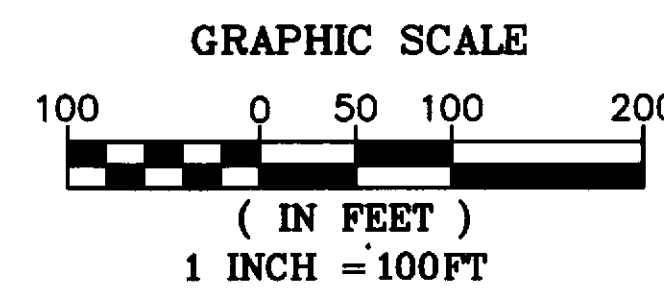

SURVEY REFERENCE:

SURVEY VOLUME 5, PAGE 171
SURVEY VOLUME 5, PAGE 310
SURVEY VOLUME 5, PAGE 315
SURVEY VOLUME 5, PAGE 323
SURVEY VOLUME 5, PAGE 332
SURVEY VOLUME 5, PAGE 389
SURVEY VOLUME 5, PAGE 439
SURVEY VOLUME 6, PAGE 311
SURVEY VOLUME 6, PAGE 336
SURVEY VOLUME 9, PAGE 125
SURVEY VOLUME 9, PAGE 107
SURVEY VOLUME C, PAGE 135
SURVEY VOLUME C, PAGE 1114
SURVEY VOLUME C, PAGE 1291
WYANDOT COUNTY STONE RECORDS

NOTE: THE BEARINGS ON THIS PLAT ARE BASED UPON THE
CENTERLINE OF TOWNSHIP HIGHWAY 21 IN THE NW1/4 OF SECTION
13 BEARING S38°30'18"W.

IP SET= 5/8"x30" REBAR WITH PETERMAN ASSOCIATES' CAP.

DATE: 1-03-2013

NICK E. NIGH, P.S.
PROFESSIONAL SURVEYOR #7384
PETERMAN ASSOCIATES, INC.
3480 N. MAIN STREET
FINDLAY, OH 45840

PETERMAN ASSOCIATES, INC.				
ARCHITECTS - ENGINEERS - SURVEYORS				
3480 NORTH MAIN STREET		(419) 422-6672		FINDLAY, OHIO 45840
SEAL	SCALE 1"=100'	REVISIONS	BY	DATE
	DATE 12-7-12	REVISED PER TAX MAP	RT	1/3/13
	DRAWN BY RKT			
	APPROVED BY NEN			
SURVEY				JOB. NO.
WALTER				12-0740
BEING PART OF THE NE1/4 OF SEC. 14 AND PART OF THE NW1/4 OF SEC. 13 T1S, R12E, TOWNSHIP OF RIDGE, COUNTY OF WYANDOT, OHIO				