


(ASSUMED)


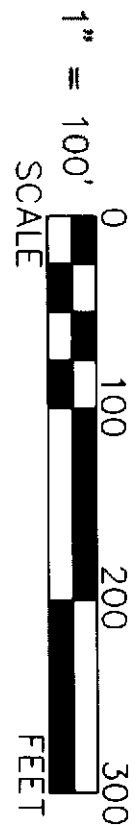


SURVEY NUMBER: 13-10
VOLUME: D PAGE: 507
DATE FILED: 2-1-13
PARCEL #: 34-2530-0000

ALL REGIONAL PLANNING
REQUIREMENTS HAVE BEEN
APPROVED FOR THIS SURVEY
APPLICATION # N/A

LEGEND:

SET FOUND	DESCRIPTION
⊙	MONUMENT
⊗	RAILROAD SPIKE
⊙	NAIL
⊙	IRON PIPE
⊙	DRILL HOLE
⊙	5/8" IRON ROD WITH PERSONALIZED CAP
⊙	IRON ROD (5/8" "VBK")
●	STONE
▲	MONUMENT BOX
□	DEED
P	PLAT
M	MEASURED
C	CALCULATED
∅	DIAMETER
SR	SURVEY RECORD
HOUSE	HOUSE
GARAGE	GARAGE
BARN	BARN
SHED	SHED
FENCE	FENCE
C/L	CENTERLINE
R/W	RIGHT-OF-WAY
P/L	PROPERTY LINE
■	POST

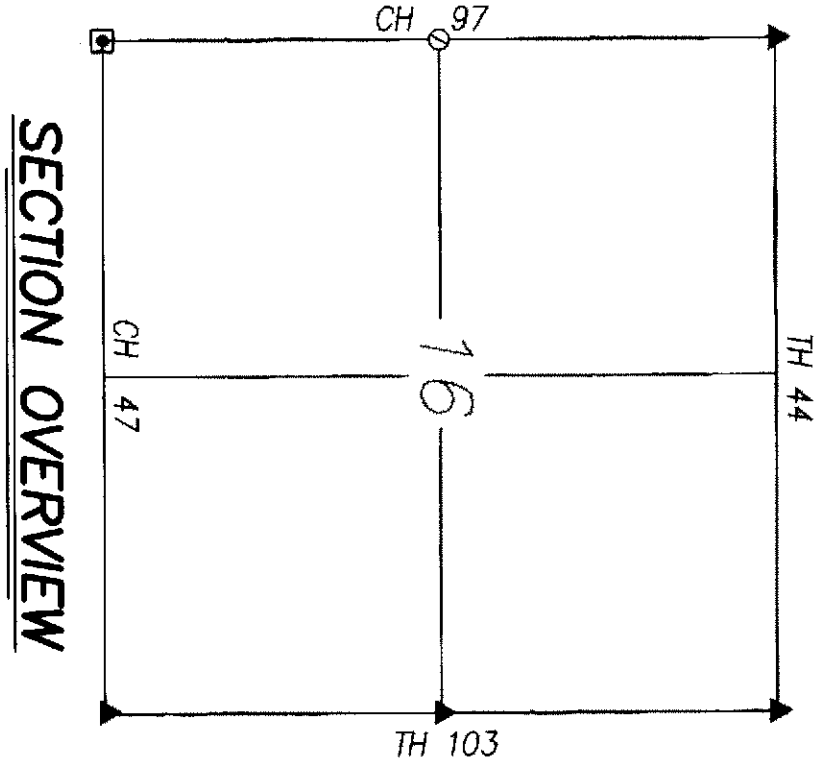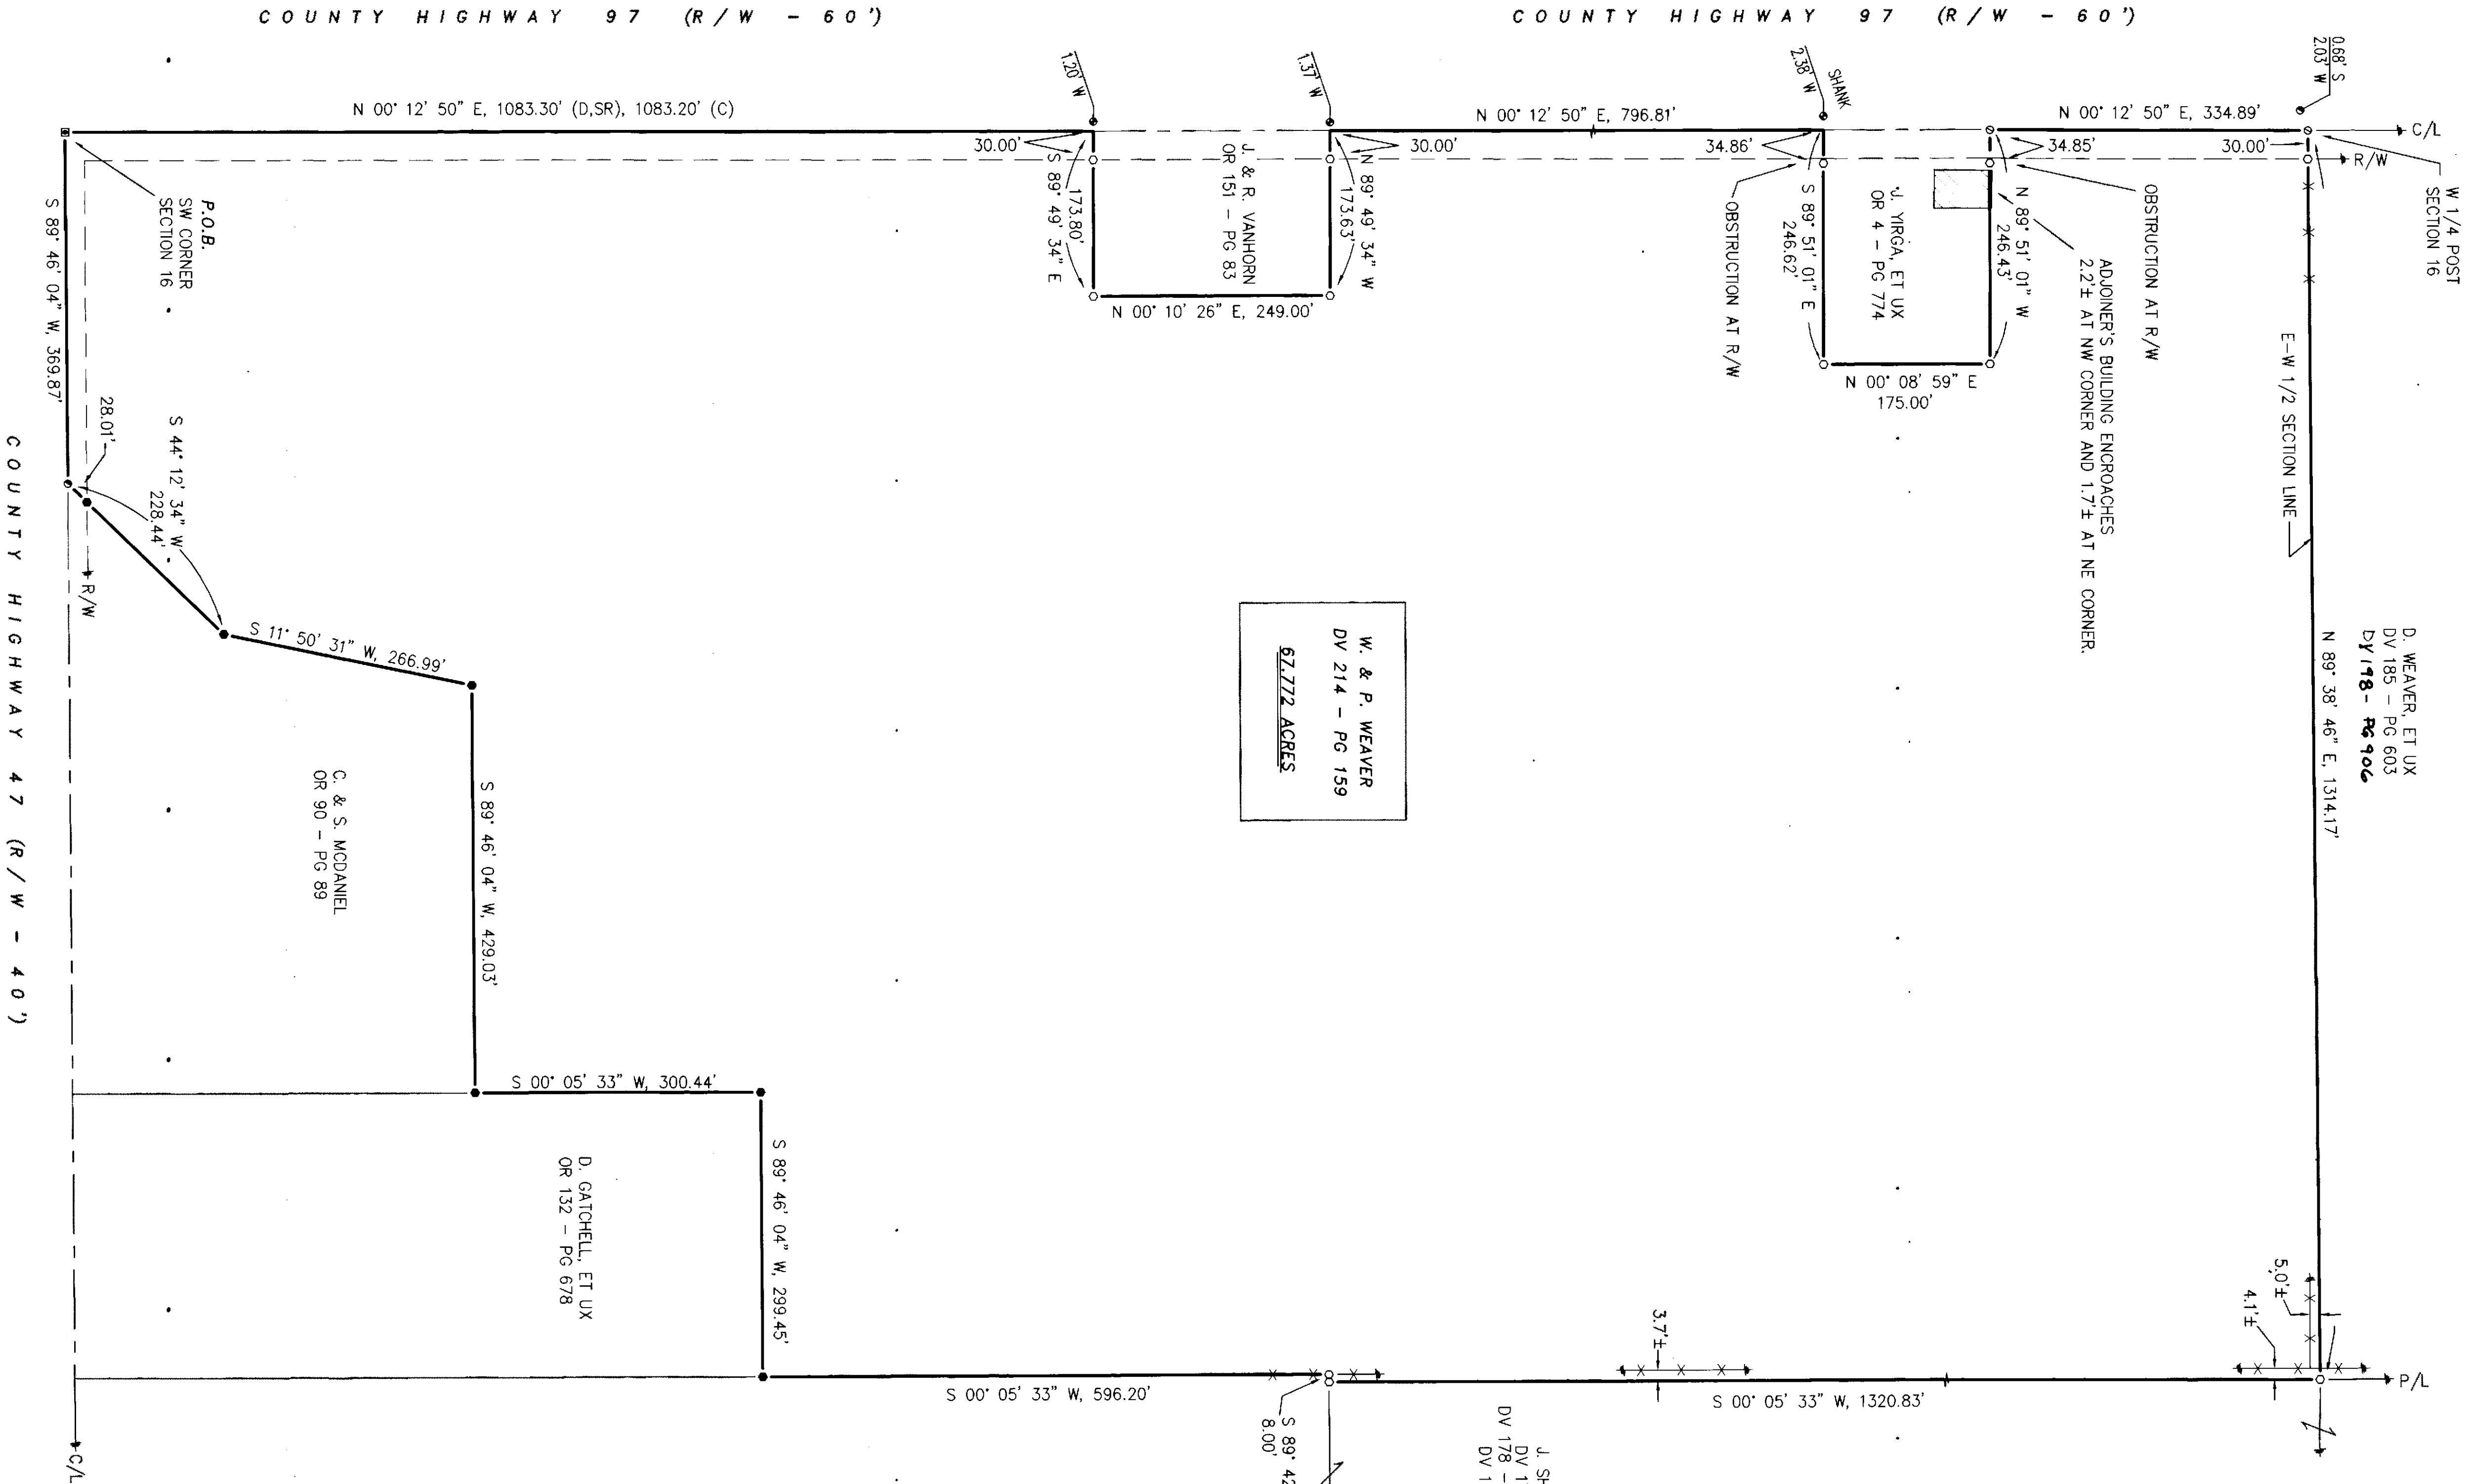

SECTION OVERVIEW


NOT TO SCALE

REFERENCES:

- DEED VOLUMES AND PAGES AS SHOWN.
- DEED VOLUME 38, PAGE 233.
- SURVEY VOLUME 1, PAGE 120.
- SURVEY VOLUME 5, PAGES 213 AND 188.
- SURVEY VOLUME C, PAGE 670.
- SURVEY VOLUME D, PAGE 15.
- WYANDOT COUNTY CORNERSTONE RECORDS.
- WYANDOT COUNTY ROAD RECORDS.
- ORIGINAL U. S. GOVERNMENT FIELD NOTES.

NOTE:

THIS SURVEY DOES NOT INCLUDE A TITLE SEARCH, EASEMENTS OR OTHER ENCUMBRANCES ON OR OVER THE LAND ARE NOT SHOWN ON THIS SURVEY. ANY BUILDINGS OR OTHER STRUCTURES NOT TO SCALE. I HEREBY DECLARE THAT I HAVE SURVEYED THE ABOVE DESCRIBED PROPERTY DURING JANUARY 2013. THIS SURVEY IS SUBJECT TO ALL LEGAL HIGHWAYS, EASEMENTS, RESTRICTIONS, LEASES OF RECORD, AND OF RECORDS IN RESPECTIVE UTILITY OFFICES. THE BEARINGS REFERRED TO HEREON ARE BASED ON AN ASSUMED MERIDIAN AND ARE ONLY FOR THE PURPOSE OF ANGULAR MEASUREMENT.

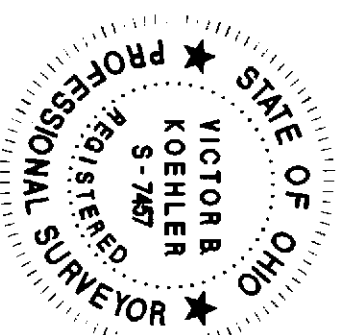

VICTOR B. KOEHLER, P.S. NO. 7457

DATE 1-18-13

SURVEY FOR: WILLIAM WEAVER

LOCATED IN PART OF THE SOUTHWEST QUARTER OF SECTION 16,
T-2-S, R-13-E, SALEM TOWNSHIP, WYANDOT COUNTY, OHIO.

KOEHLER SURVEYING, INC.

P.O. BOX 28
UPPER SANDUSKY, OHIO 43351
419-294-5388

DRAWN BY	CHECKED BY	REVISION
DAL 01-14-13	VBK 01-15-13	

12162-S