



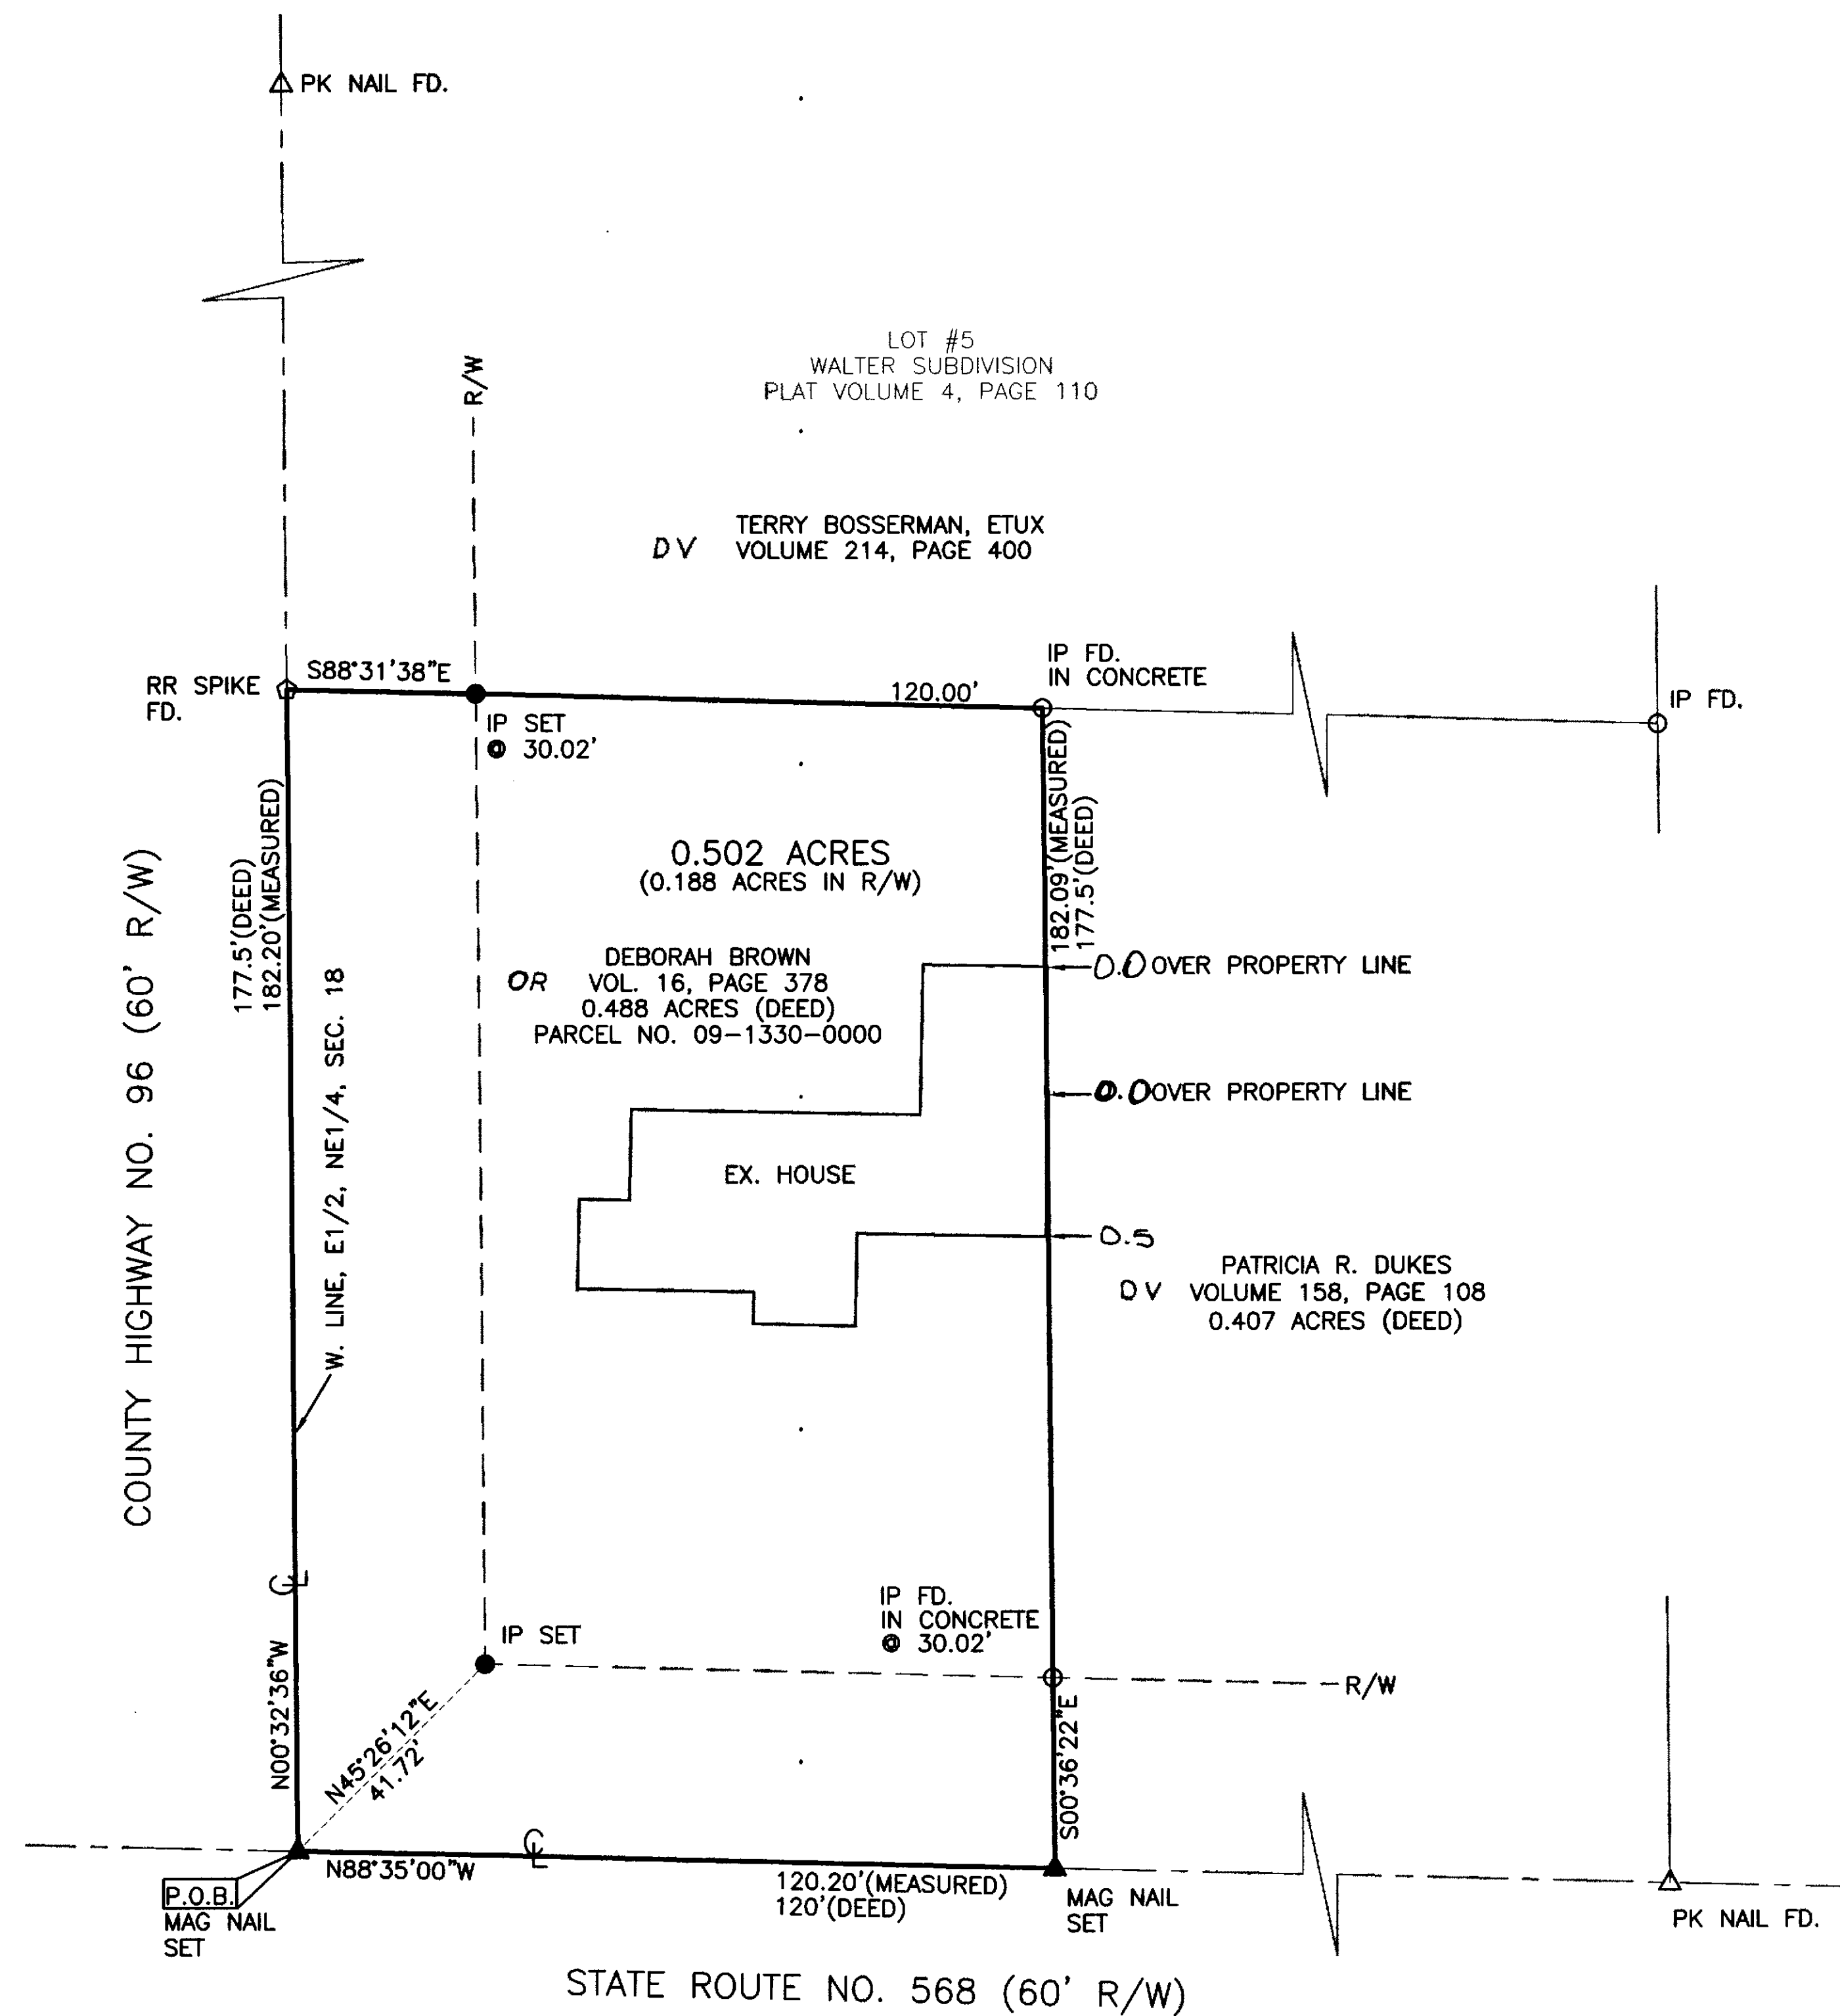

SURVEY NUMBER: 13-24
VOLUME: 0 PAGE: 510
DATE FILED: 03-20-2013
PARCEL #: 09-1330-0000

ALL REGIONAL PLANNING
REQUIREMENTS HAVE BEEN
APPROVED FOR THIS SURVEY
APPLICATION # (Existing)

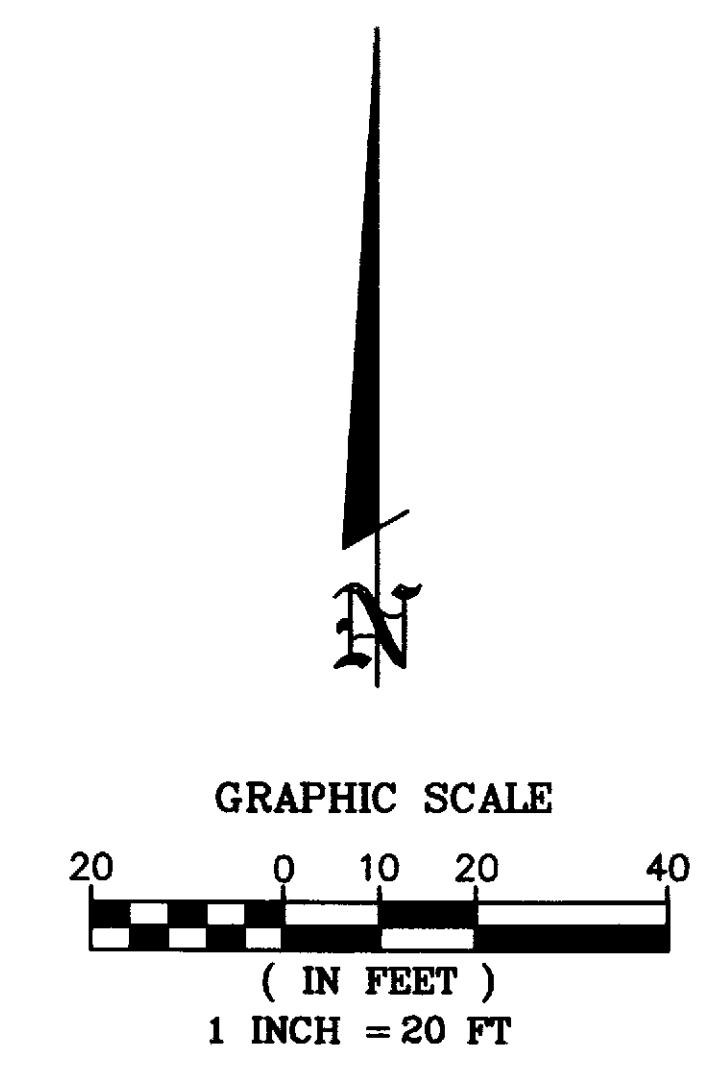

NOTE: THE BEARINGS ON THIS PLAT ARE BASED UPON THE W. LINE, E1/2, NE1/4 OF SECTION 18, CRAWFORD TOWNSHIP, ALSO BEING THE CENTERLINE OF C.H. 96, BEARING N00°32'36\"W.

IP SET= 5/8"x30" REBAR WITH PETERMAN ASSOCIATES' CAP.

SURVEY REFERENCE:
SURVEY VOLUME 3, PAGE 613
SURVEY VOLUME 5, PAGE 503
SURVEY VOLUME 5, PAGE 523
SURVEY VOLUME 6, PAGE 25
SURVEY VOLUME C, PAGE 138
PLAT VOLUME 4, PAGE 110
WYANDOT COUNTY STONE RECORDS

- LEGEND**
- POST FOUND
 - STONE MONUMENT FOUND
 - △ NAIL FOUND
 - ▲ MAG NAIL SET
 - IRON PIN FOUND
 - IRON PIN SET
 - RR SPIKE FOUND

DATE: 3-19-2013

NICK E. NICH, P.E.
PROFESSIONAL SURVEYOR #17384
PETERMAN ASSOCIATES, INC.
3480 N. MAIN STREET
FINDLAY, OH 45840

PETERMAN ASSOCIATES, INC.					
3480 NORTH MAIN STREET		ARCHITECTS - ENGINEERS - SURVEYORS		FINDLAY, OHIO 45840	
SEAL	SCALE 1"=20'		REVISIONS	BY	DATE
	DATE 03-19-13				
	DRAWN BY RKT				
	APPROVED BY NEN				
SURVEY				JOB. NO. 13-0131	
BROWN					
BEING PART OF THE E1/2 OF THE NE1/4 OF SECTION 18, T1S, R13E, TOWNSHIP OF CRAWFORD, COUNTY OF WYANDOT, OHIO					