


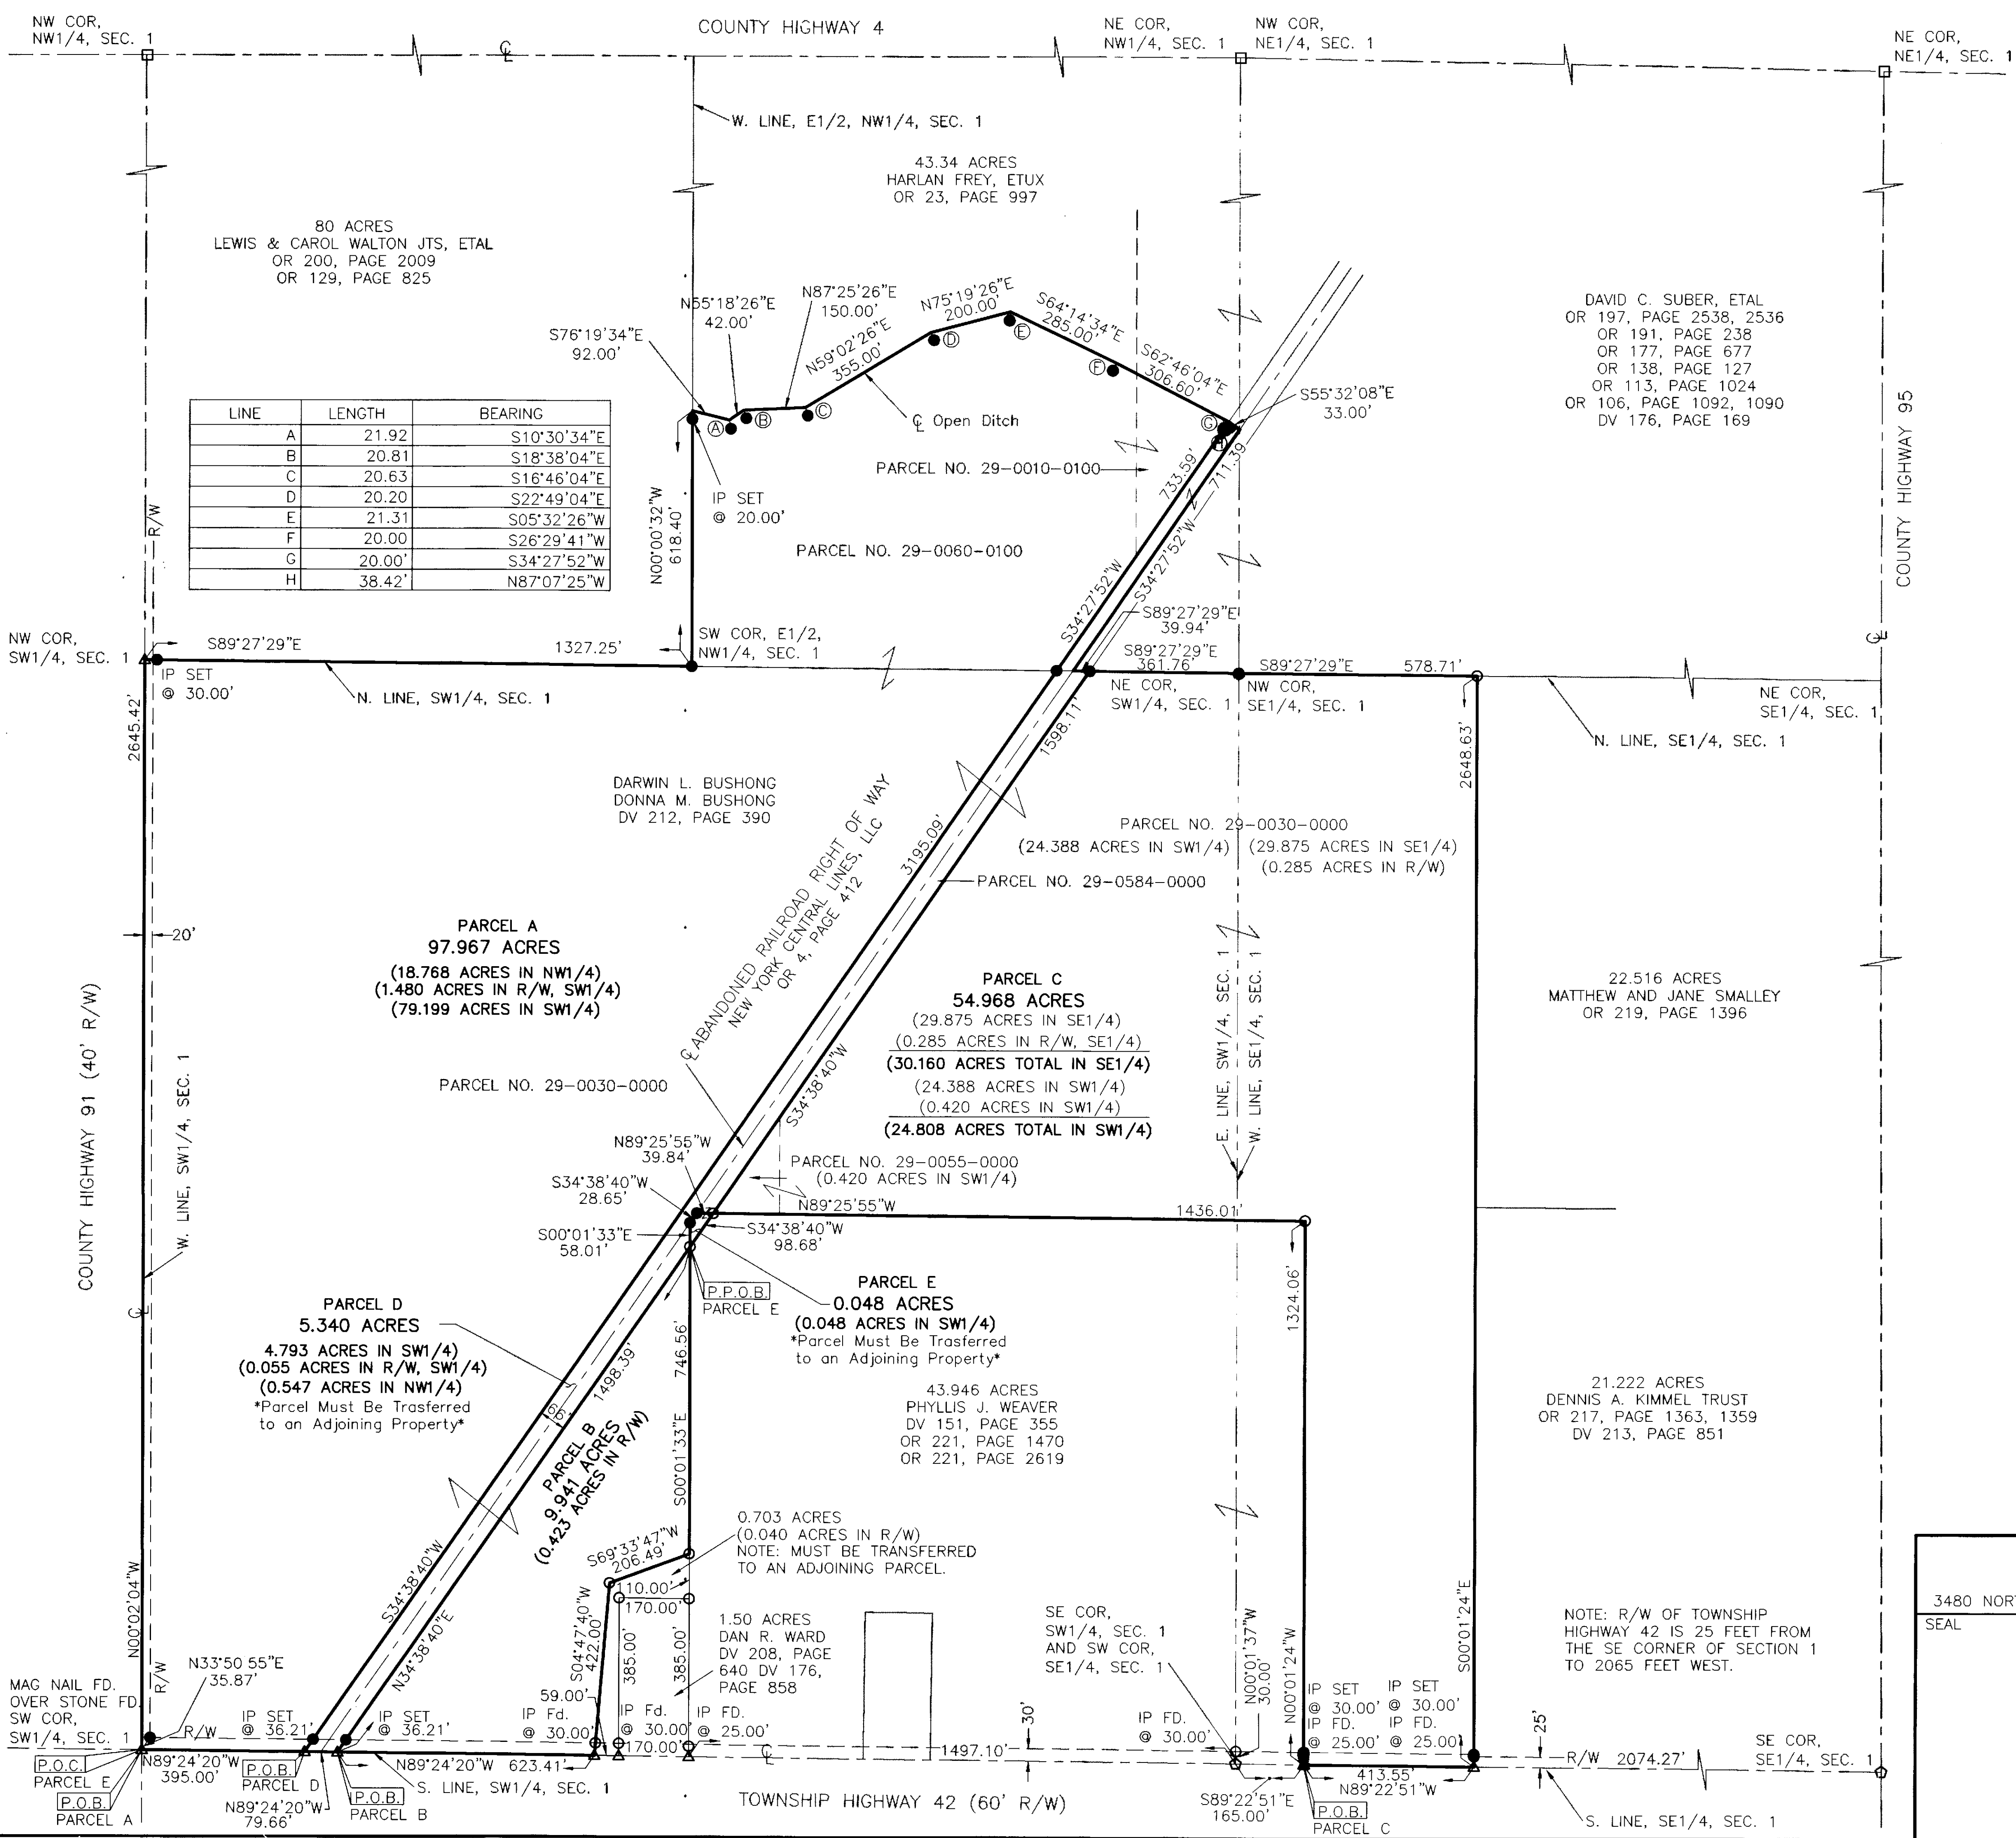

SURVEY NUMBER: 13-167
VOLUME: 1 PAGE: 528
DATE FILED: 12-11-13
PARCEL #: 29-0584-0000, 29-010-0000, 29-0060-0100, 29-0055-0000, 29-0030-0000

ALL REGIONAL PLANNING REQUIREMENTS HAVE BEEN APPROVED FOR THIS SURVEY APPLICATION # 17-0341R

DAVID C. SUBER, ETAL
OR 197, PAGE 2538, 2536
OR 191, PAGE 238
OR 177, PAGE 677
OR 138, PAGE 127
OR 113, PAGE 1024
OR 106, PAGE 1092, 1090
DV 176, PAGE 169

GRAPHIC SCALE
200 0 100 200 400
(IN FEET)
1 INCH = 200FT

NOTE: THE BEARINGS ON THIS PLAT ARE BASED UPON THE SOUTH LINE OF THE SW1/4 OF SECTION 1, RICHLAND TOWNSHIP BEARING N89°24'20"W.

IP SET= 5/8"x30" REBAR WITH PETERMAN ASSOCIATES' CAP.

SURVEY REFERENCE:
SURVEY VOLUME 1, PAGE 14
SURVEY VOLUME 3, PAGE 129
SURVEY VOLUME 5, PAGE 61
SURVEY VOLUME 6, PAGE 123
SURVEY VOLUME 8, PAGE 136
SURVEY VOLUME C, PAGE 356
SURVEY VOLUME C, PAGE 1353
SURVEY VOLUME C, PAGE 1361
SURVEY VOLUME C, PAGE 1407
SURVEY VOLUME D, PAGE 476
SURVEY VOLUME D, PAGE 517
WYANDOT COUNTY STONE RECORDS

ACREAGE BREAKDOWN	
PARCEL A	
29-0030-0000	79.199 ACRES
29-0060-0100	17.633 ACRES
29-0010-0100	1.135 ACRES
TOTAL	97.967 ACRES
PARCEL B	
29-0030-0000	9.941 ACRES
TOTAL	9.941 ACRES
PARCEL C	
29-0030-0000	54.548 ACRES
29-0055-0000	0.420 ACRES
TOTAL	54.968 ACRES
PARCEL D	
29-0584-0000	5.340 ACRES
TOTAL	5.340 ACRES
PARCEL E	
29-0584-0000	0.048 ACRES
TOTAL	0.048 ACRES

- LEGEND
- POST FOUND
 - STONE MONUMENT FOUND
 - △ MAG NAIL FOUND
 - ▲ MAG NAIL SET
 - IRON PIN FOUND
 - IRON PIN SET
 - RR SPIKE FOUND

DATE: 12-01-2013

NICK E. NICH, #7384
PROFESSIONAL SURVEYOR
PETERMAN ASSOCIATES, INC.
3480 N. MAIN STREET FINDLAY, OH 45840

PETERMAN ASSOCIATES, INC.

ARCHITECTS - ENGINEERS - SURVEYORS

3480 NORTH MAIN STREET FINDLAY, OHIO 45840

(419) 422-6672

SEAL

SCALE 1"=200'

DATE 03-01-13

DRAWN BY RKT

APPROVED BY NEN

SURVEY

REVISIONS

REV. PER TAX MAP COMMENT

BY

DATE

PARCEL D ADDED

GB

8-30-13

PARCEL E ADDED

GB

11-04-13

JOB NO.

13-0069

BUSHONG

BEING PART OF THE NW1/4, SW1/4 AND SE1/4 OF SECTION 1, T2S, R12E, TOWNSHIP OF RICHLAND, COUNTY OF WYANDOT, OHIO