


ALL REGIONAL PLANNING
REQUIREMENTS HAVE BEEN
APPROVED FOR THIS SURVEY
APPLICATION # TRACT 1 = 14-01/R

SURVEY NUMBER: 13-113
VOLUME: D PAGE: 532/1
DATE FILED: 12-27-13
PARCEL #: 13-0545-0000

LEGEND:

SET FOUND	DESCRIPTION
⊙	MONUMENT
⊕	RAILROAD SPIKE
⊖	NAIL
●	IRON PIPE
⬮	DRILL HOLE
⬮	5/8" IRON ROD WITH PERSONALIZED CAP
●	IRON ROD
▲	STONE
■	MONUMENT BOX
□	DEED
P	PLAT
M	MEASURED
C	CALCULATED
⊘	DIAMETER
SR	SURVEY RECORD
⊞	HOUSE
⊞	GARAGE
⊞	BARN
⊞	SHED
⊞	FENCE
X	C/L
X	RIGHT-OF-WAY
P/L	PROPERTY LINE
■	POST

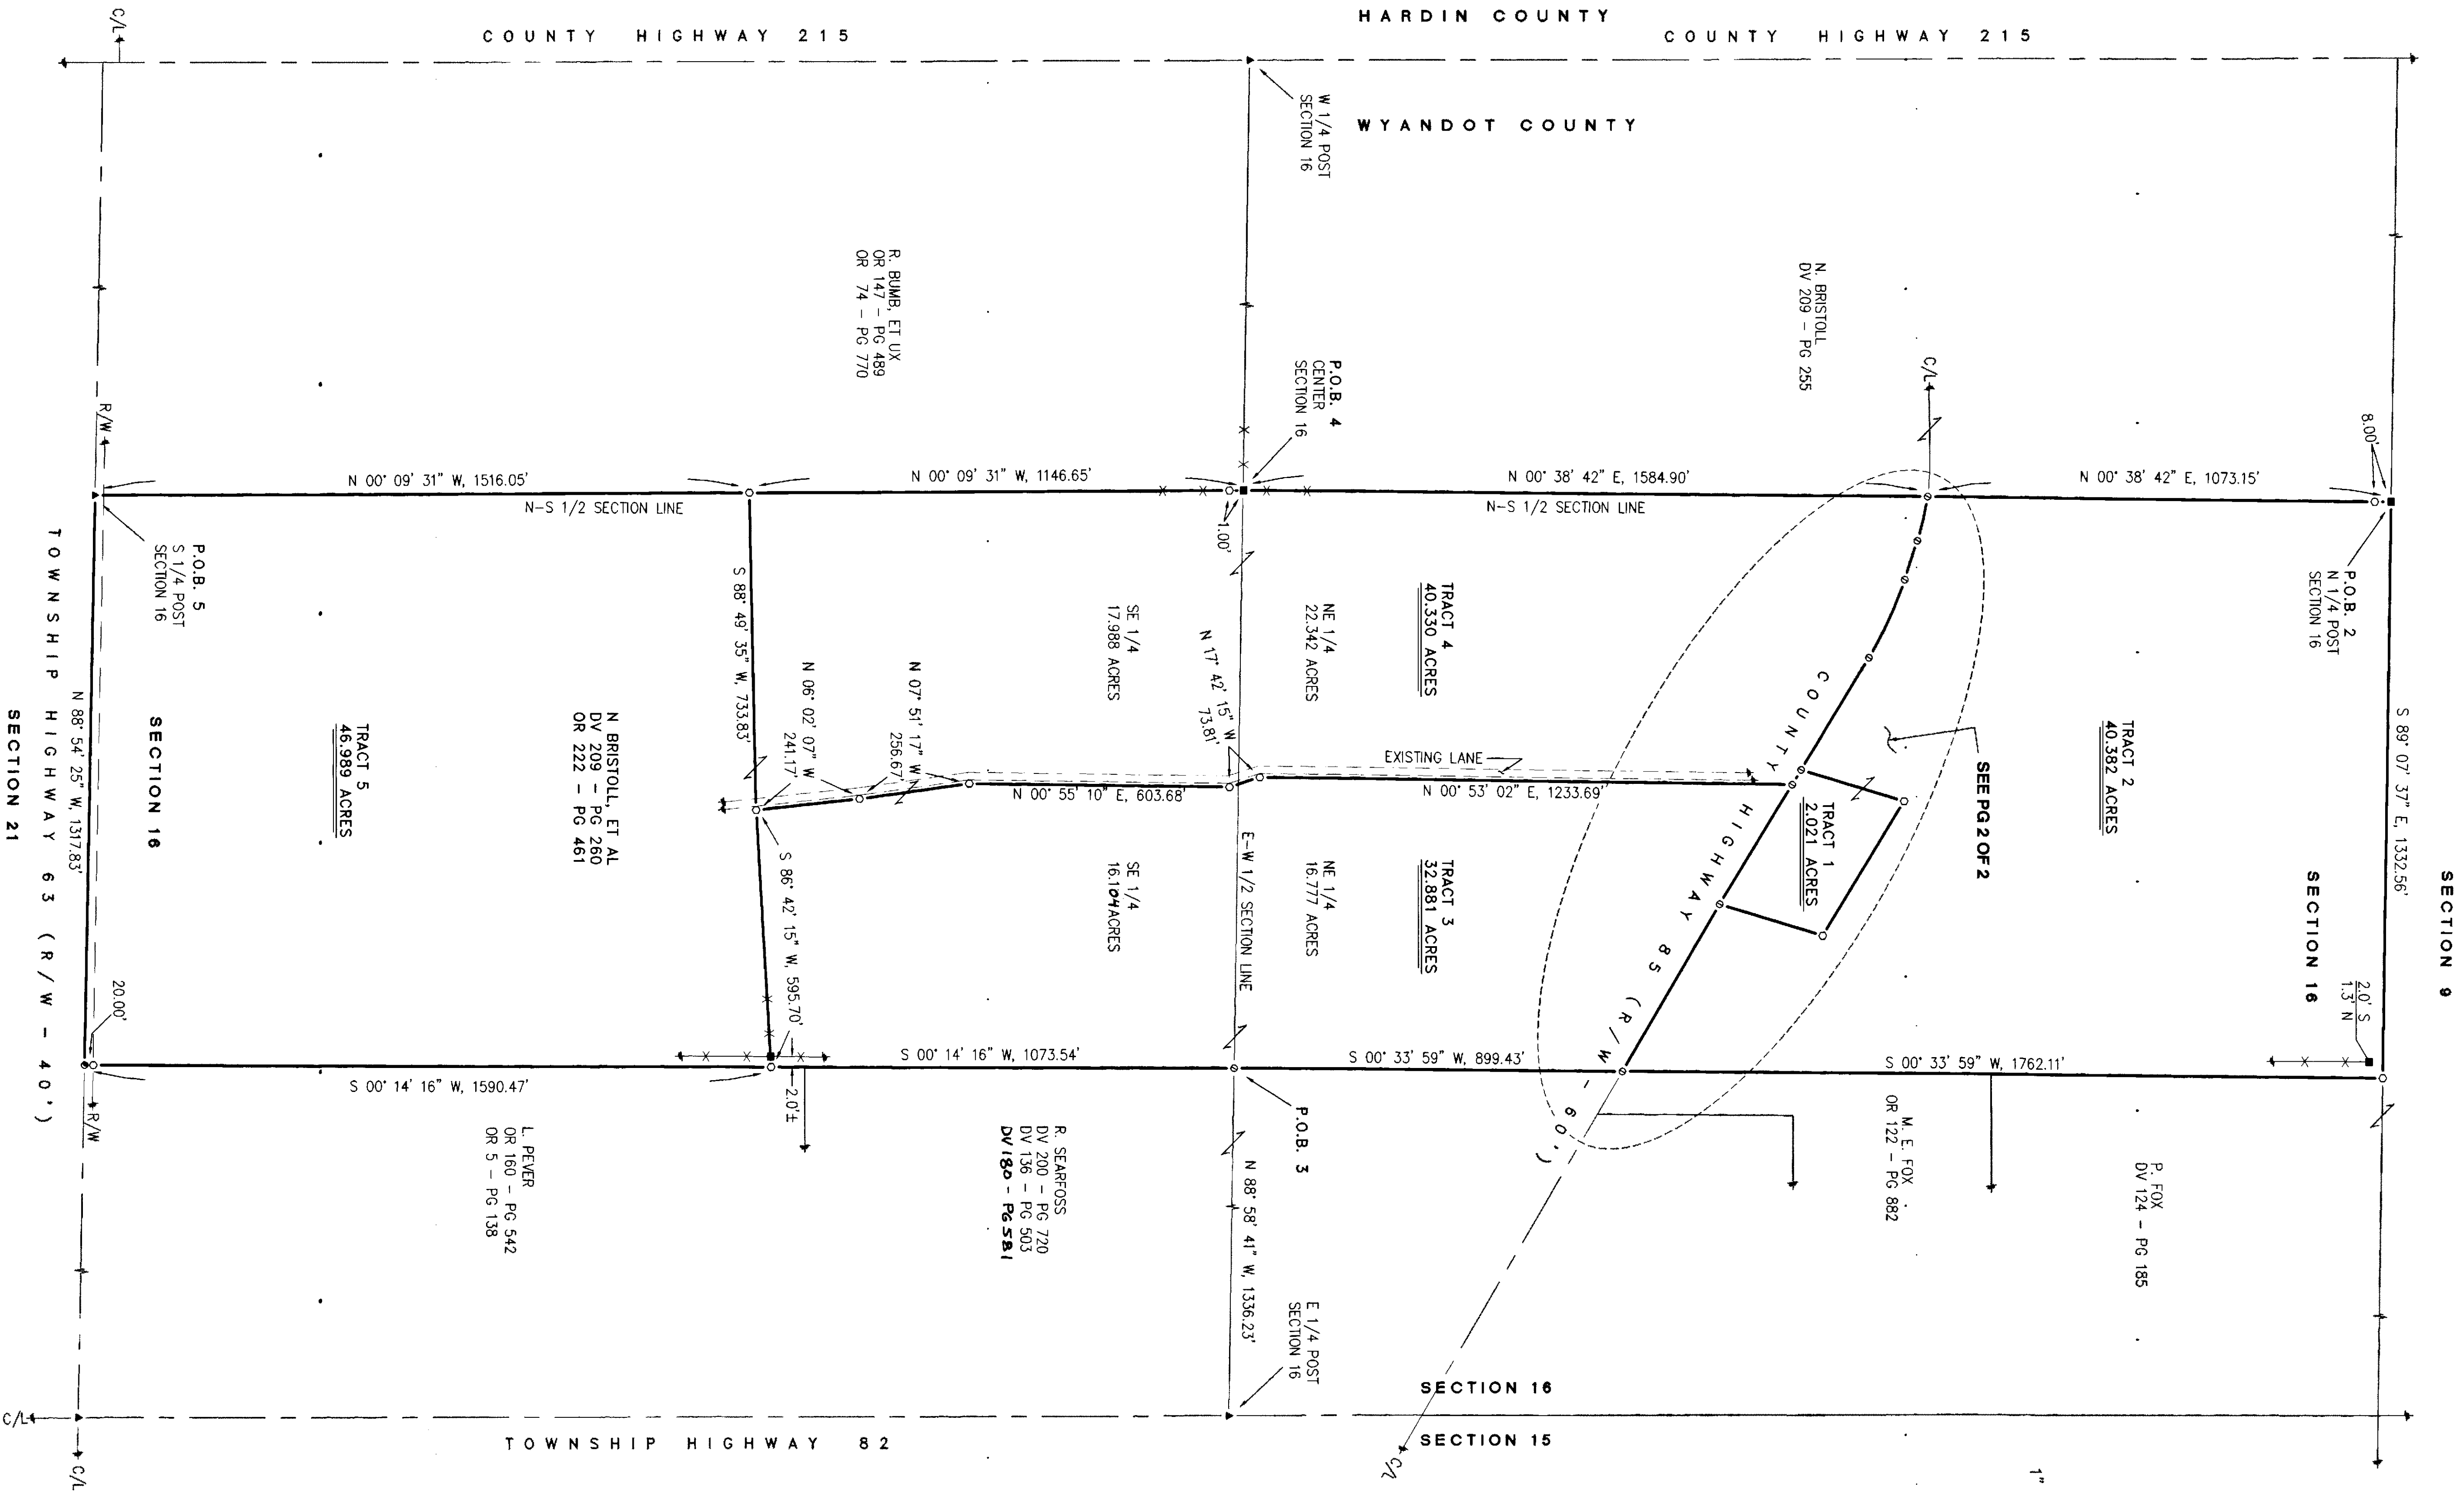


REFERENCES:

- DEED VOLUMES AND PAGES AS SHOWN.
- SURVEY VOLUME 1, PAGE 105.
- SURVEY VOLUME 2, PAGE 208.
- SURVEY VOLUME 3, PAGE 63, 369 & 557.
- SURVEY VOLUME C, PAGE 791.
- WYANDOT COUNTY CORNERSTONE RECORDS.
- WYANDOT COUNTY ROAD RECORDS.
- ORIGINAL U. S. GOVERNMENT FIELD NOTES.

NOTE: THIS SURVEY DOES NOT INCLUDE A TITLE SEARCH. EASEMENTS OR OTHER ENCUMBRANCES ON OR OVER THE LAND ARE NOT SHOWN ON THIS SURVEY. ANY BUILDINGS OR OTHER STRUCTURES NOT TO SCALE.

I HEREBY DECLARE THAT I HAVE SURVEYED THE ABOVE DESCRIBED PROPERTY DURING DECEMBER, 2013. THIS SURVEY IS SUBJECT TO ALL LEGAL HIGHWAYS, EASEMENTS, RESTRICTIONS, LEASES OF RECORD, AND OF RECORDS IN RESPECTIVE UTILITY OFFICES. THE BEARINGS REFERRED TO HEREON ARE BASED ON AN ASSUMED MERIDIAN AND ARE ONLY FOR THE PURPOSE OF ANGULAR MEASUREMENT.

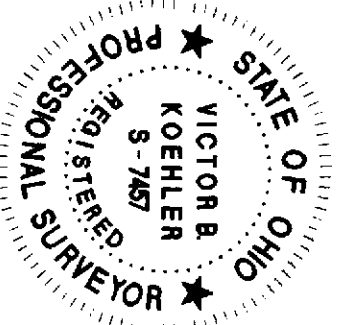

Victor B. Koehler
VICTOR B. KOEHLER, P.S. NO. 7457 DATE 12-16-13

SURVEY FOR: ROBERT BRISTOLL, ET AL

BEING A PARCEL OF LAND SITUATED IN PART OF THE SOUTHEAST AND NORTHEAST QUARTERS OF SECTION 16, T-3-S, R-12-E, JACKSON TOWNSHIP, WYANDOT COUNTY, OHIO

KOEHLER SURVEYING, INC.

P.O. BOX 28
UPPER SANDUSKY, OHIO 43351
419-294-5388

DRAWN BY	CHECKED BY	REVISION
13144-S DAL 12-12-13	VBK 12-13-13	

