



ADJOINERS / VOLUMES & PAGES

1. JAMES N. SPARKS OR 215, PAGE 1468
2. J W RENTALS, LLC OR 214, PAGE 985 (0.26 ACRES)
3. EDWIN E., JR. & RUTH ANN PRATT OR 209, PAGE 2393
4. RHIANNON S. PAHL OR 173, PAGE 634
5. GERALD & ANNA TRAUSCH OR 122, PAGE 223
6. MARTIN R. & KANDI S TURNBELL OR 217, PAGE 1768
7. DOUGLAS J. & DEBRA S. RALL OR 180, PAGE 360
8. BUMBLE BEE ENTERPRISES LLC OR 104, PAGE 70
9. TINA M. BRODMAN OR 179, PAGE 661
10. ALICIA M. DURST OR 222, PAGE 1587
11. FRED C. & JOYCE A. SNOBARGER, CO-TRUSTEES &
MARITA G. WENNER, TRUSTEE OR 190, PAGE 1444
12. CARLA J. TOWERS OR 158, PAGE 160
13. CARLA J. TOWERS OR 158, PAGE 160

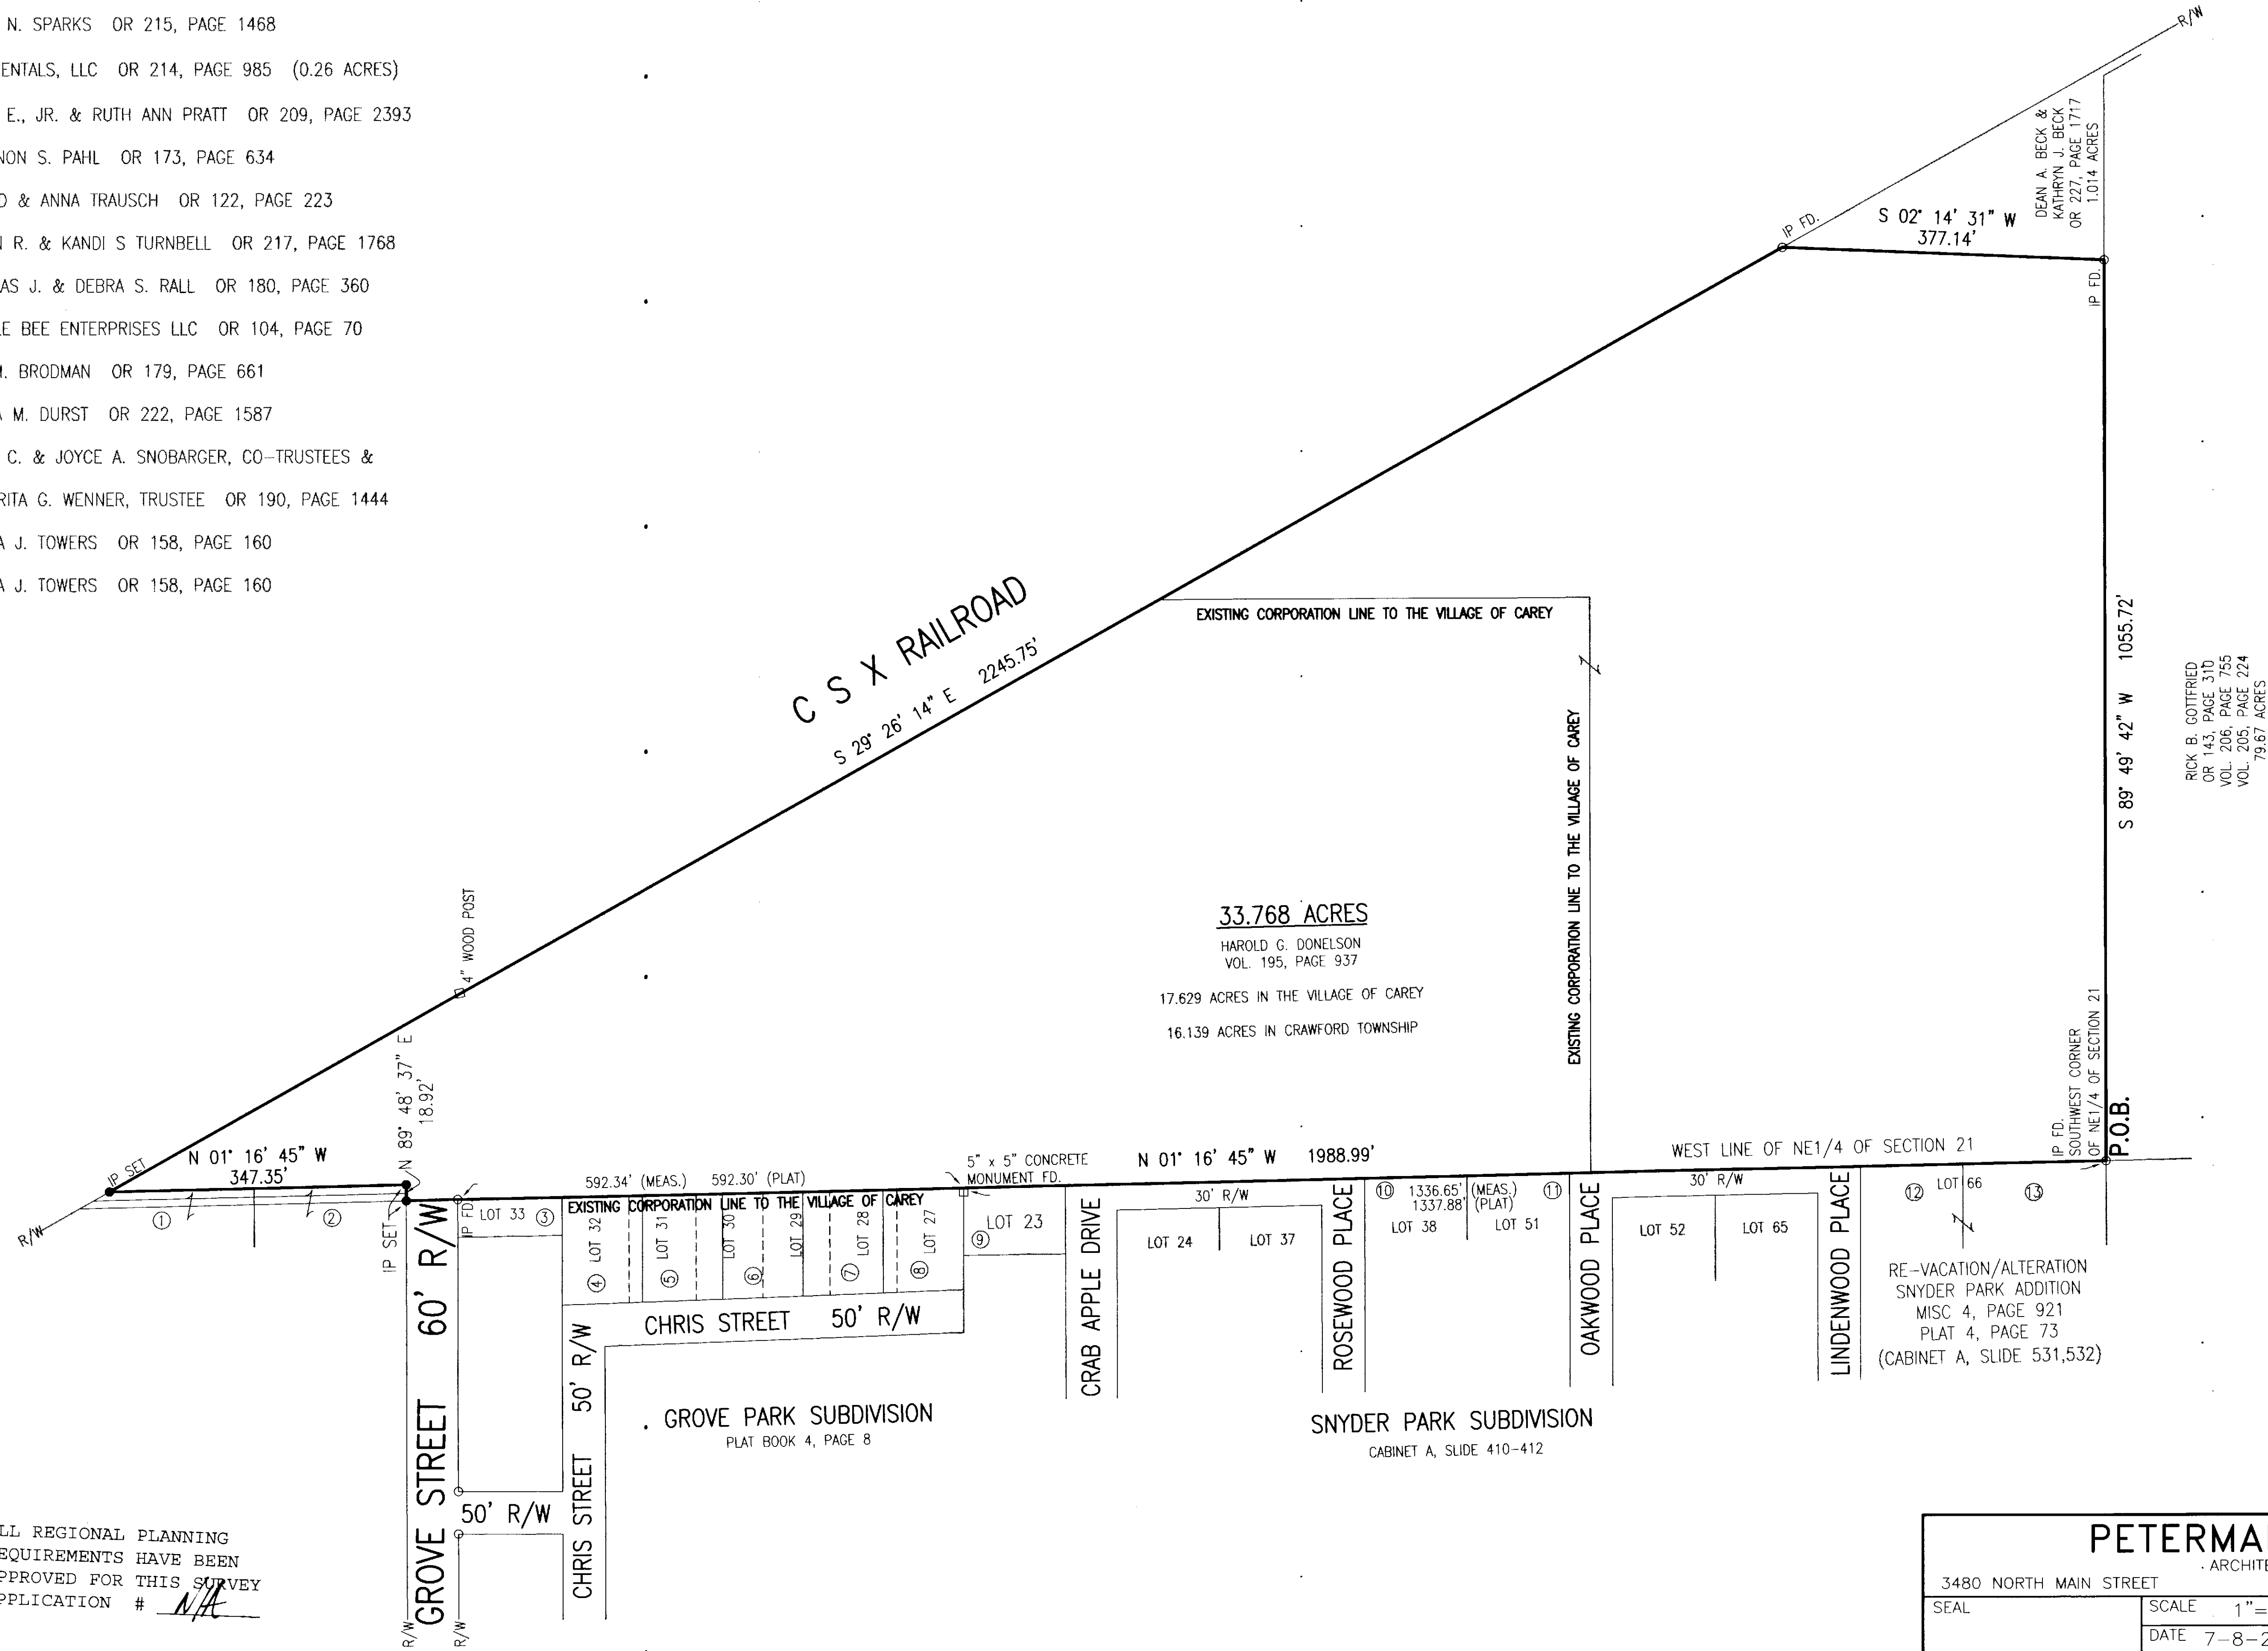

ALL REGIONAL PLANNING
REQUIREMENTS HAVE BEEN
APPROVED FOR THIS SURVEY
APPLICATION # NA

SURVEY NUMBER: 14-48 :
VOLUME: 8 PAGE: 542
DATE FILED: 8-28-14
PARCEL #: 09-3175-0000 & 10-1045-0000

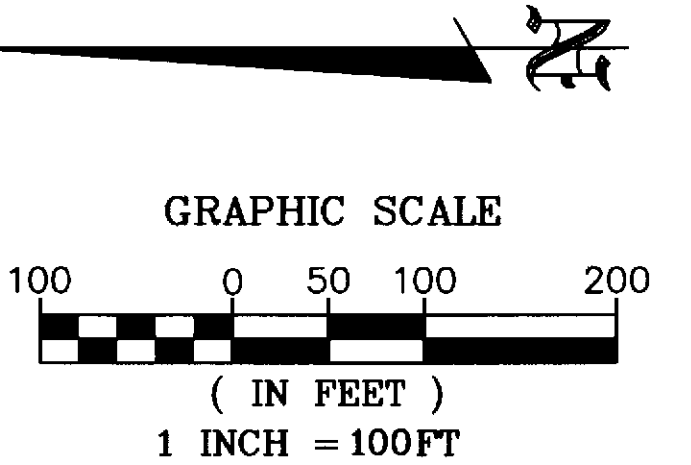

NOTE: THE BEARINGS ON THIS
PLAT ARE BASED UPON GROVE
STREET BEARING S77°54'15"E.

IP SET= 5/8"x30" REBAR WITH
PETERMAN ASSOCIATES' CAP.

SURVEY REFERENCE:
SURVEY VOLUME 5, PAGE 237
SURVEY VOLUME 5, PAGE 249
SURVEY VOLUME D, PAGE 519
WYANDOT COUNTY STONE RECORDS

- LEGEND
- POST FOUND
 - STONE MONUMENT FOUND
 - △ MAG NAIL FOUND
 - ▲ MAG NAIL SET
 - IRON PIN FOUND
 - IRON PIN SET
 - RR SPIKE FOUND

PETERMAN ASSOCIATES, INC.

3480 NORTH MAIN STREET ARCHITECTS - ENGINEERS - SURVEYORS FINDLAY, OHIO 45840
(419) 422-6672

SEAL	SCALE 1"=100'	REVISIONS	BY	DATE
	DATE 7-8-2014			
	DRAWN BY DSS			
	APPROVED BY NEN			

SURVEY
DONELSON
BEING PART OF THE NE1/4 OF SECTION 21, T1S, R13E, PART IN TOWNSHIP OF CRAWFORD, AND PART IN THE VILLAGE OF CAREY, COUNTY OF WYANDOT, OHIO

JOB. NO.
14-0375