


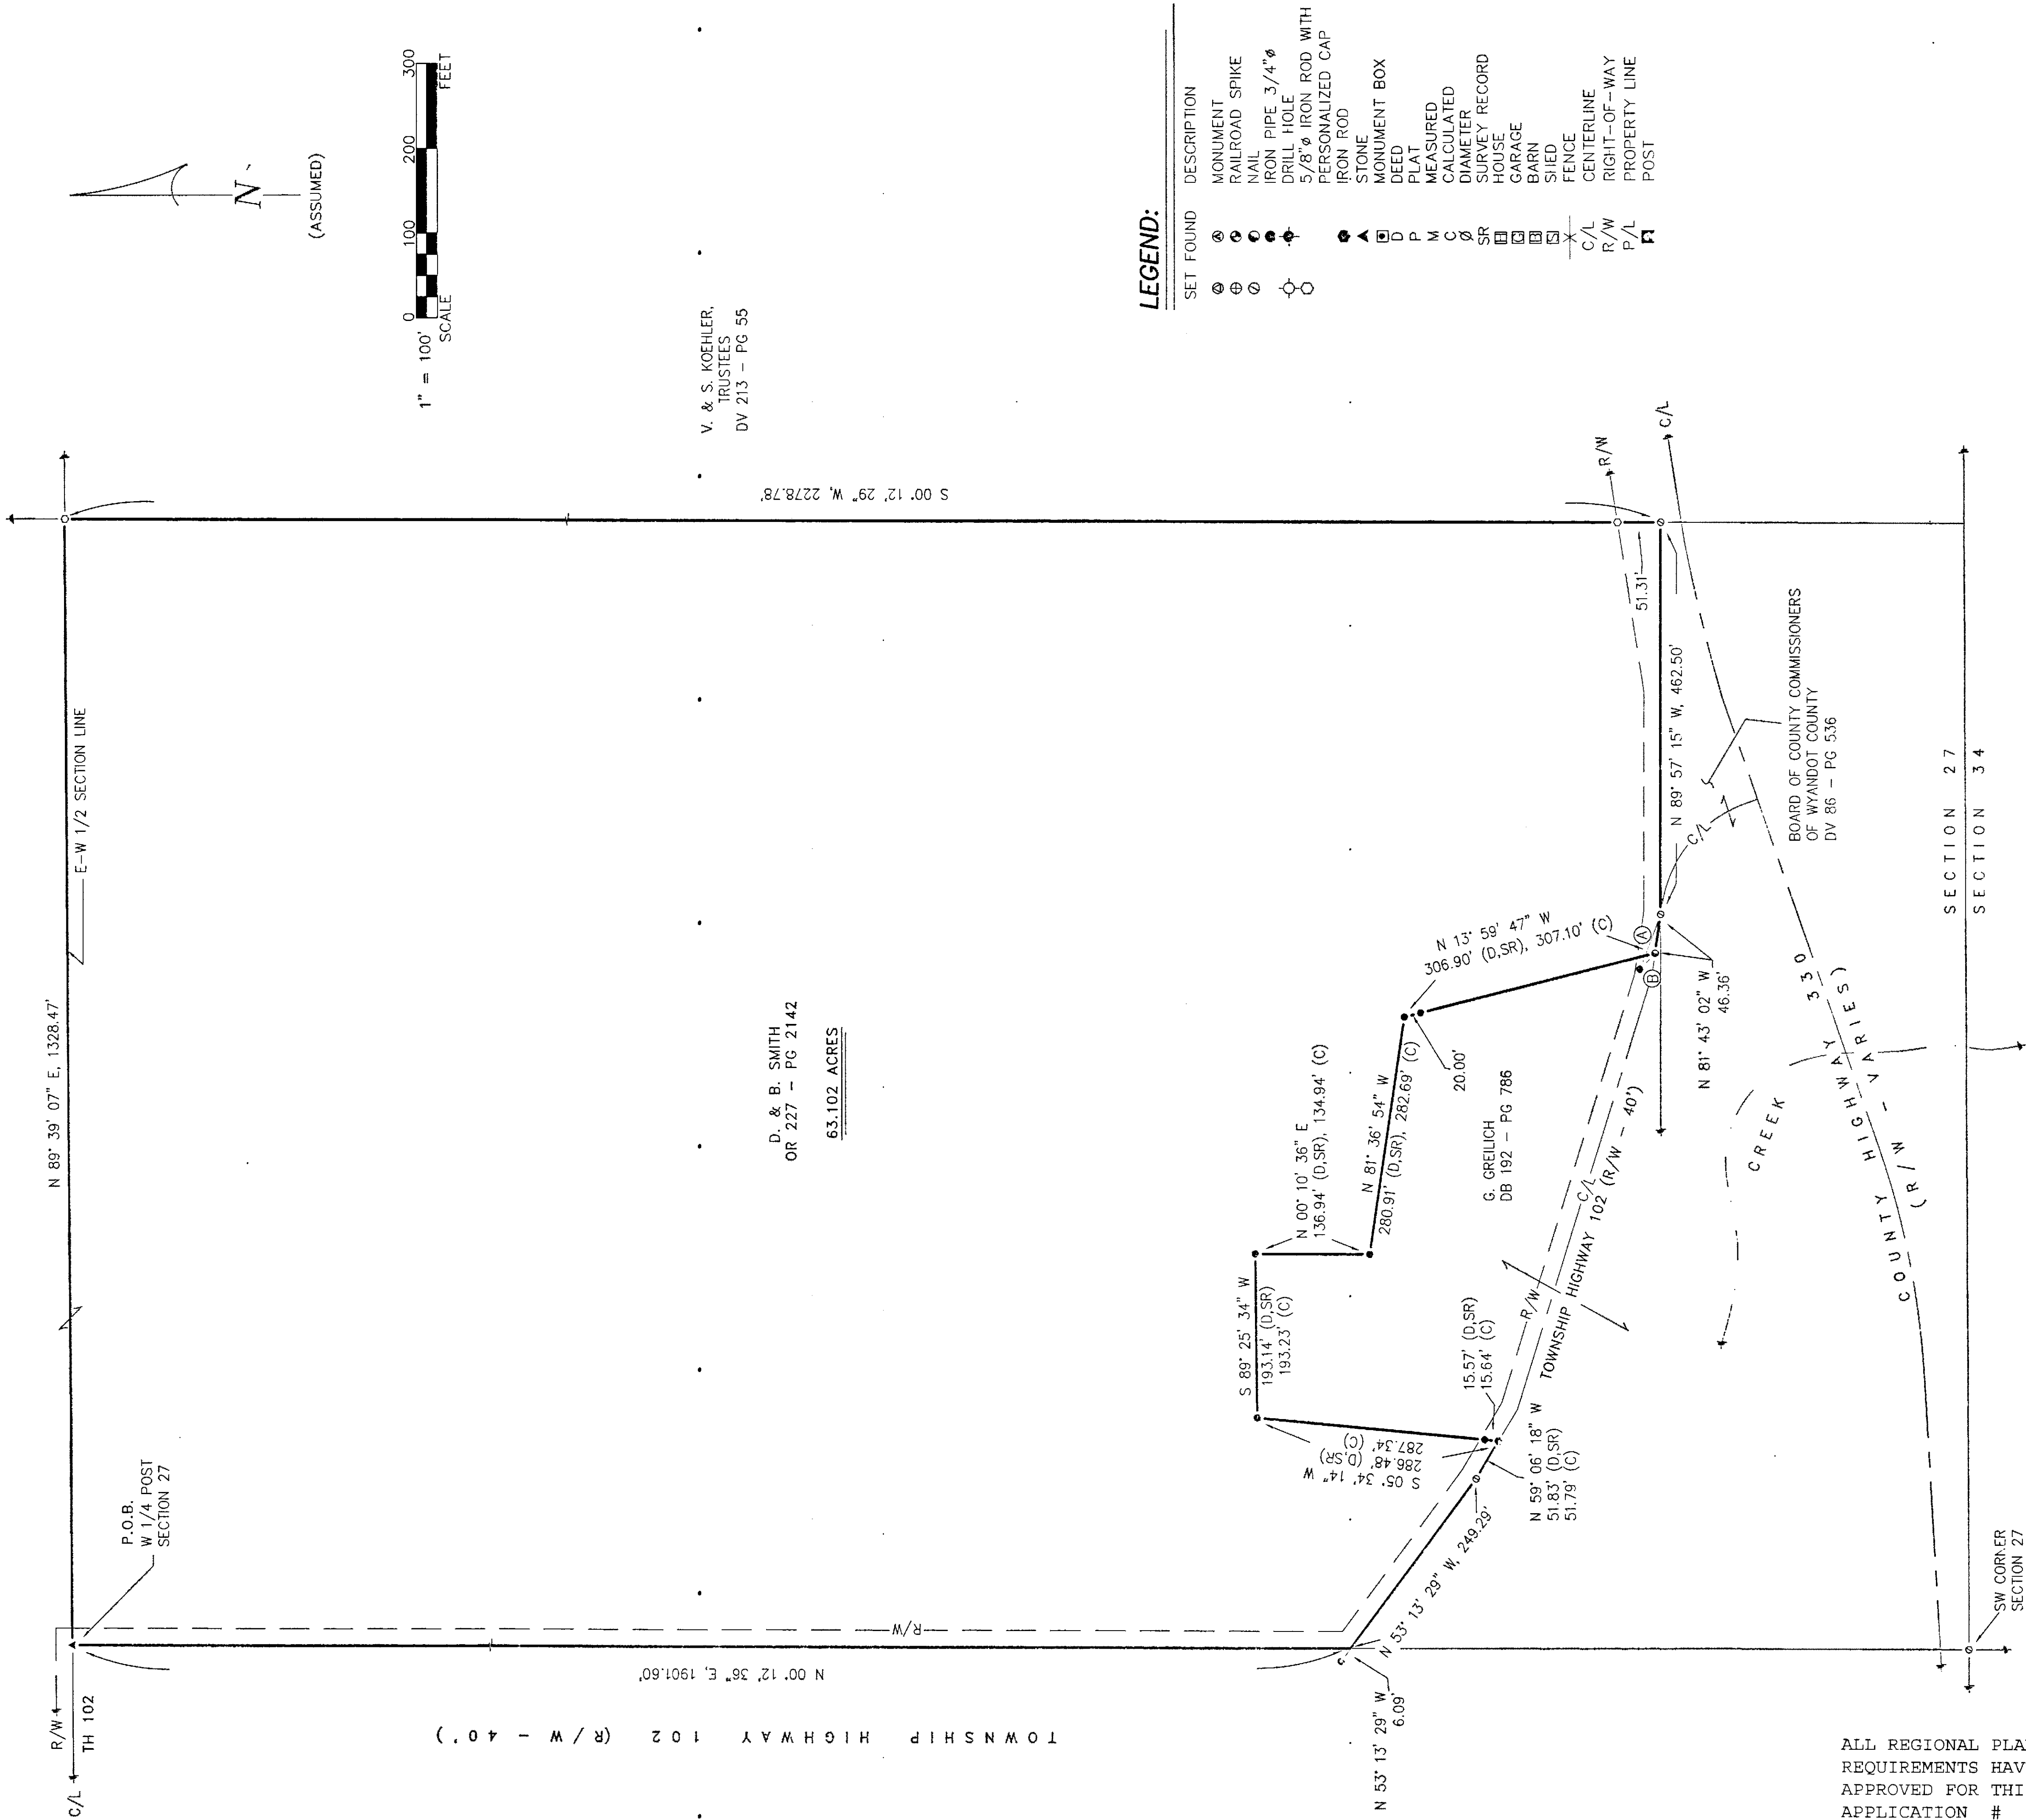

(ASSUMED)

1" = 100' SCALE


V. & S. KOEHLER,
TRUSTEES
DV 213 - PG 55

D. & B. SMITH
OR 227 - PG 2142
63.102 ACRES

LEGEND:

SET FOUND	DESCRIPTION
⊙	MONUMENT
⊕	RAILROAD SPIKE
⊙	NAIL
⊙	IRON PIPE 3/4"
⊙	DRILL HOLE
⊙	5/8" IRON ROD WITH PERSONALIZED CAP
⊙	IRON ROD
▲	STONE
▢	MONUMENT BOX
▢	DEED
P	PLAT
M	MEASURED
C	CALCULATED
∅	DIAMETER
SR	SURVEY RECORD
⊠	HOUSE
⊠	GARAGE
⊠	BARN
⊠	SIED
X	FENCE
C/L	CENTERLINE
R/W	RIGHT-OF-WAY
P/L	PROPERTY LINE
⊠	POST

REFERENCE RODS:
A - N 63° 26' 31" W, 56.83'
B - N 14° 49' 08" W, 19.37'

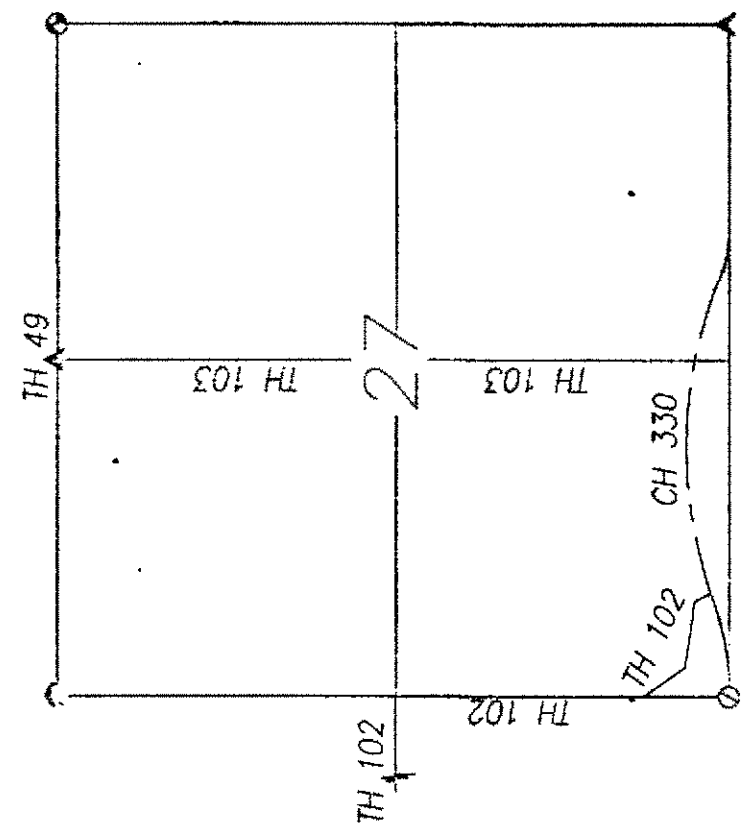

SURVEY NUMBER: H-58
VOLUME: 8 PAGE: 344
DATE FILED: 10-8-14
PARCEL #: 30-1643-0000

NOTE: THIS SURVEY DOES NOT INCLUDE A TITLE SEARCH, EASEMENTS OR OTHER ENCUMBRANCES ON OR OVER THE LAND ARE NOT SHOWN ON THIS SURVEY. ANY BUILDINGS OR OTHER STRUCTURES NOT TO SCALE, I HEREBY DECLARE THAT I HAVE SURVEYED THE ABOVE DESCRIBED PROPERTY DURING MAY, 2014. THIS SURVEY IS SUBJECT TO ALL LEGAL HIGHWAYS, EASEMENTS, RESTRICTIONS, LEASES OF RECORD, AND OF RECORDS IN RESPECTIVE UTILITY OFFICES. THE BEARINGS REFERRED TO HEREON ARE BASED ON AN ASSUMED MERIDIAN AND ARE ONLY FOR THE PURPOSE OF ANGULAR MEASUREMENT.



VICTOR B. KOEHLER, P.S. NO. 7457
DATE: 09-09-14

SECTION OVERVIEW
NOT TO SCALE

SURVEY FOR: DAVID. L. SMITH

LOCATED IN PART OF THE SOUTHWEST QUARTER OF SECTION 27,
T-2-S, R-13-E, SALEM TOWNSHIP, WYANDOT COUNTY, OHIO.

DRAWN BY	CHECKED BY	REVISION
DAL	VBK	05-29-14
1	1	1

KOEHLER SURVEYING, INC.

P.O. BOX 28
UPPER SANDUSKY, OHIO 43351
419-294-5388