
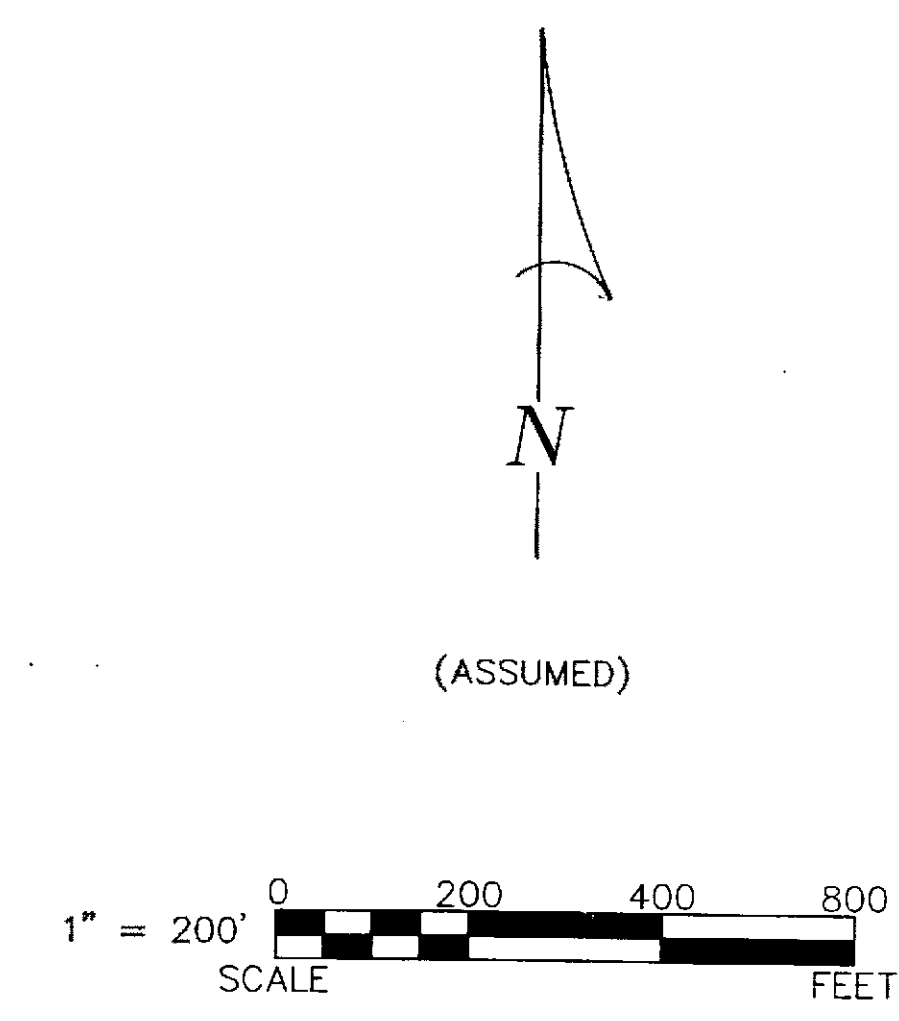


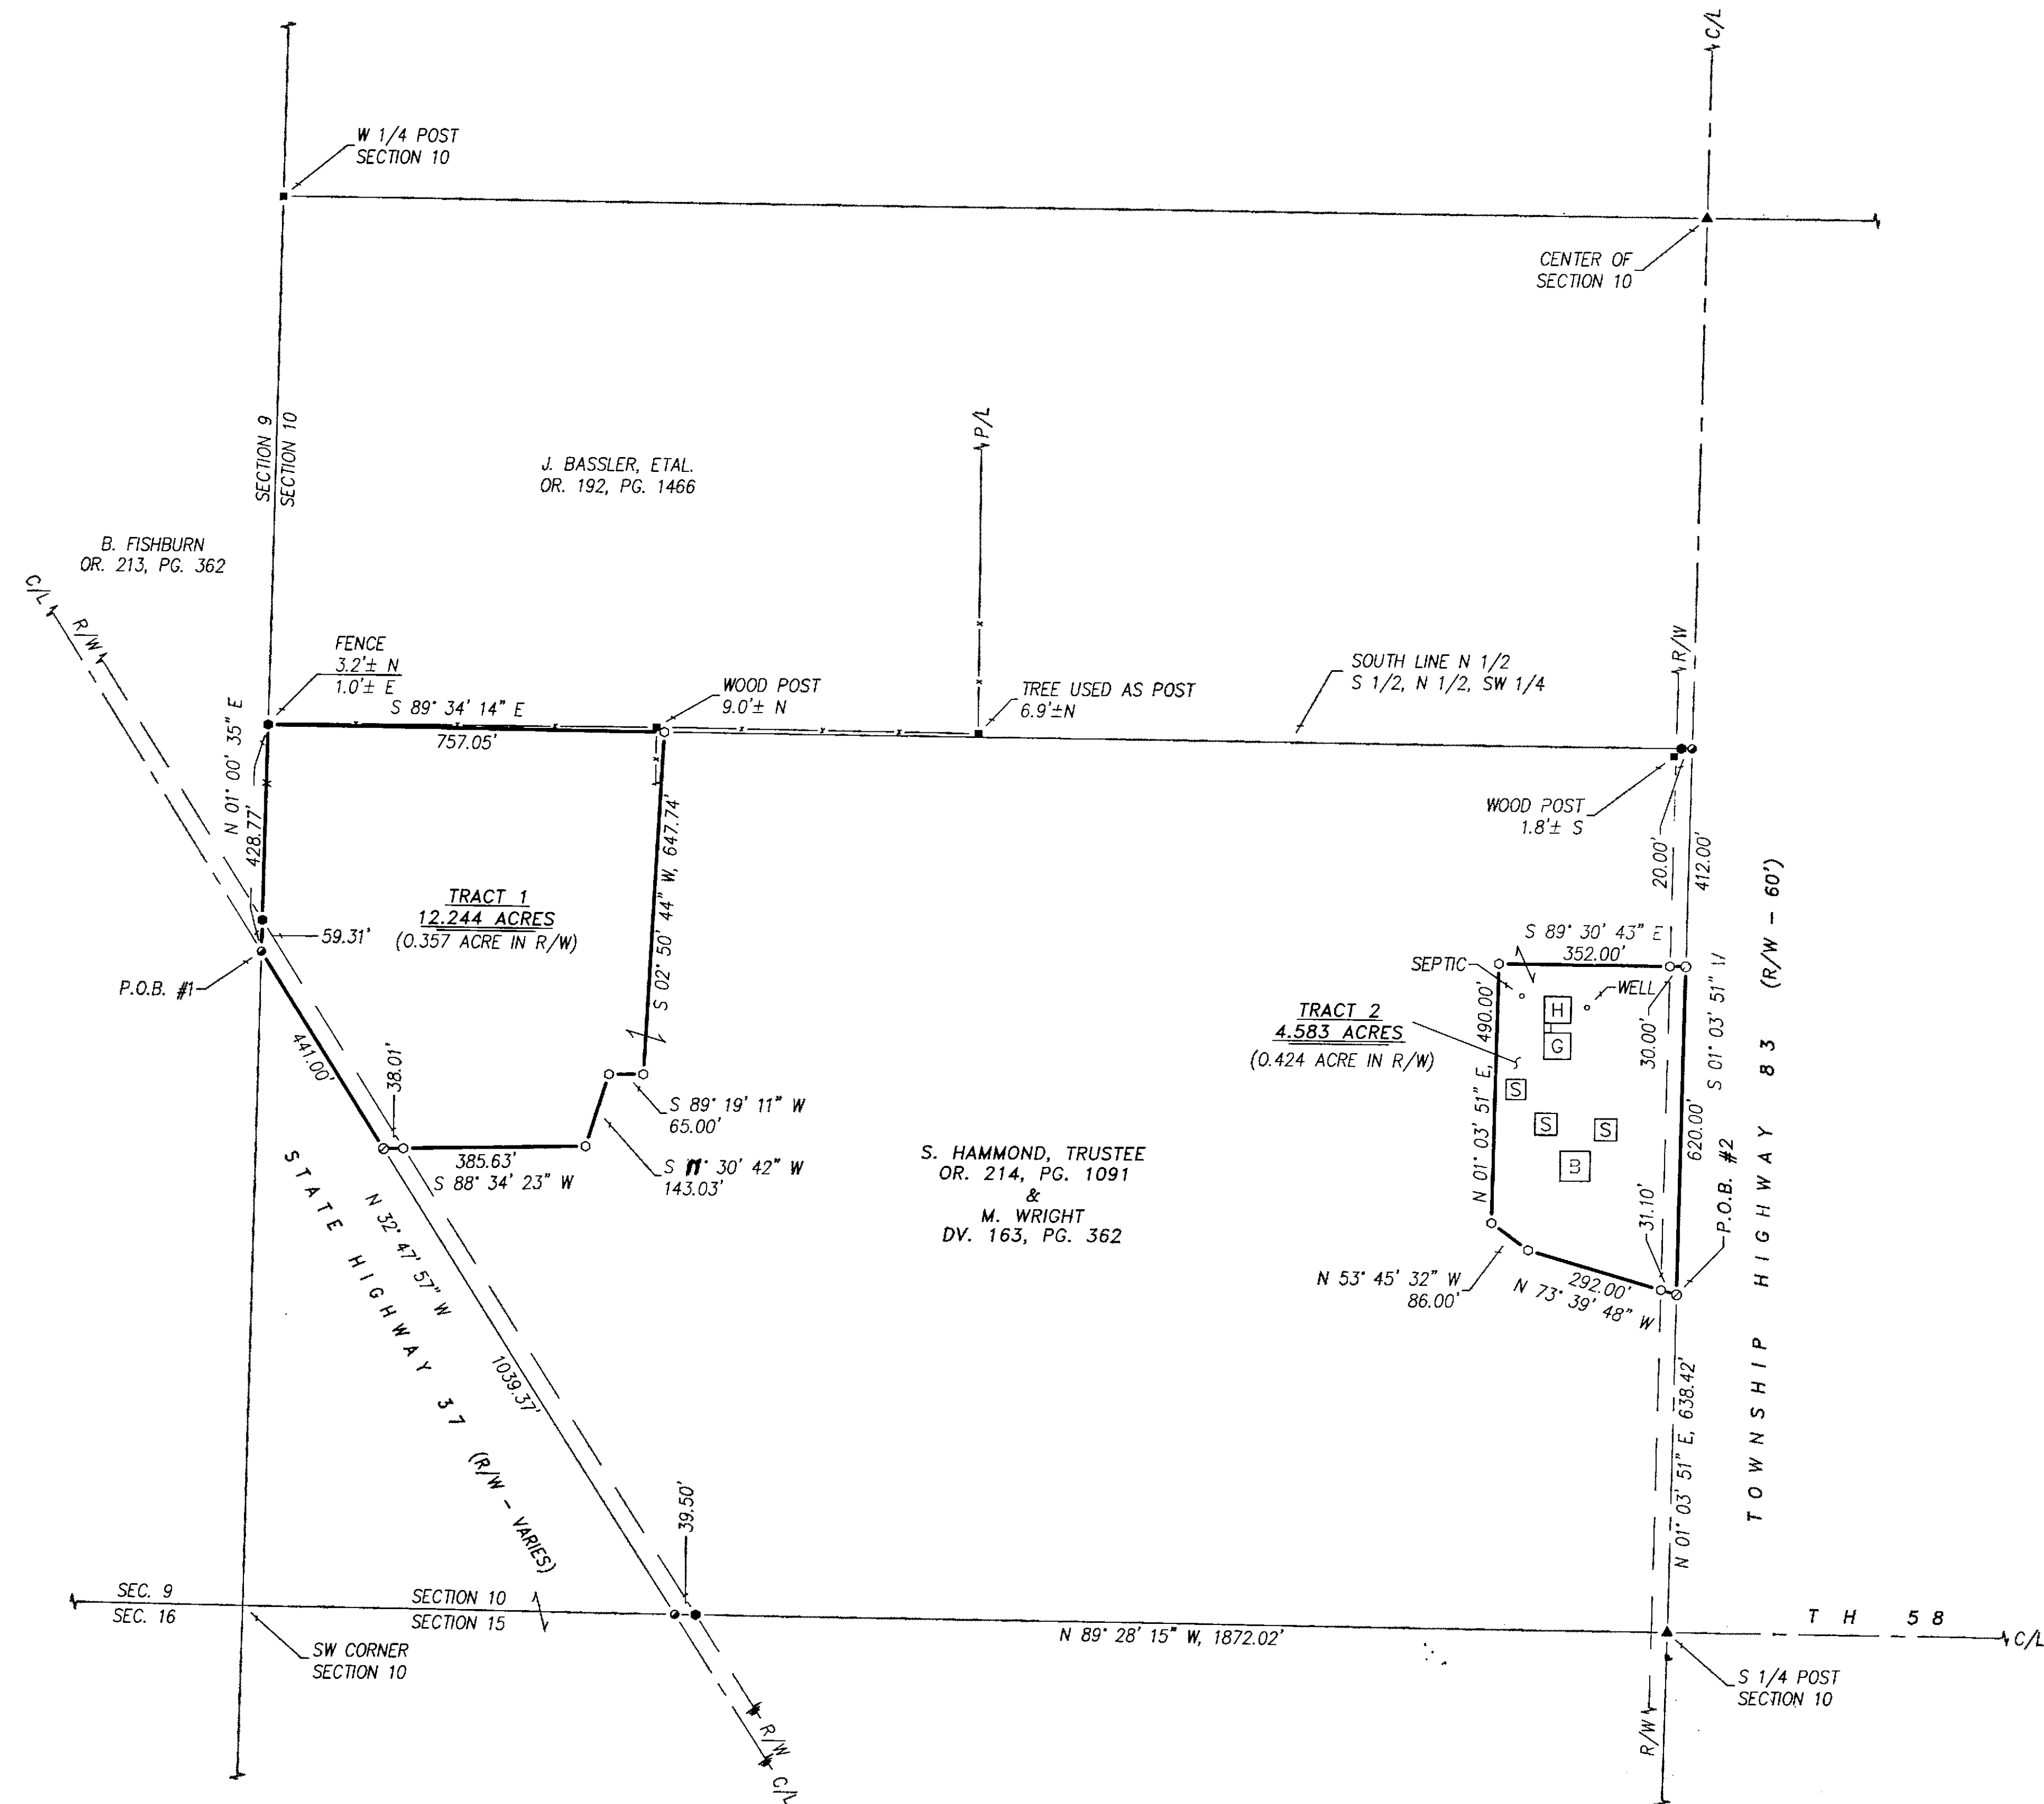

**REFERENCES:**

- DEED VOLUMES AND PAGES AS SHOWN.
- SURVEY VOLUME D, PAGE 442.
- WYANDOT COUNTY CORNERSTONE RECORDS.
- WYANDOT COUNTY ROAD RECORDS.

**LEGEND:**

| SET | FOUND | DESCRIPTION                         |
|-----|-------|-------------------------------------|
| ⊕   | ⊕     | MONUMENT                            |
| ⊕   | ⊕     | RAILROAD SPIKE                      |
| ⊕   | ⊕     | NAIL                                |
| ⊕   | ⊕     | IRON PIPE                           |
| ⊕   | ⊕     | DRILL HOLE                          |
| ⊕   | ⊕     | 5/8" IRON ROD WITH PERSONALIZED CAP |
| ⊕   | ⊕     | IRON ROD                            |
| ⊕   | ⊕     | 5/8" (UNLESS NOTED)                 |
| ⊕   | ⊕     | STONE                               |
| ⊕   | ⊕     | MONUMENT BOX                        |
| ⊕   | ⊕     | CONCRETE MONUMENT                   |
| ⊕   | ⊕     | GPS DISK                            |
| ⊕   | ⊕     | DEED                                |
| ⊕   | ⊕     | PLAT                                |
| ⊕   | ⊕     | MEASURED                            |
| ⊕   | ⊕     | CALCULATED                          |
| ⊕   | ⊕     | DIAMETER                            |
| ⊕   | ⊕     | SURVEY RECORD                       |
| ⊕   | ⊕     | HOUSE                               |
| ⊕   | ⊕     | GARAGE                              |
| ⊕   | ⊕     | BARN                                |
| ⊕   | ⊕     | SHED                                |
| ⊕   | ⊕     | FENCE                               |
| ⊕   | ⊕     | C/L CENTERLINE                      |
| ⊕   | ⊕     | R/W RIGHT-OF-WAY                    |
| ⊕   | ⊕     | P/L PROPERTY LINE                   |
| ⊕   | ⊕     | POST                                |

NOTE: THIS SURVEY DOES NOT INCLUDE A TITLE SEARCH. EASEMENTS OR OTHER ENCUMBRANCES ON OR OVER THE LAND ARE NOT SHOWN ON THIS SURVEY. ANY BUILDINGS OR OTHER STRUCTURES NOT TO SCALE. I HEREBY DECLARE THAT I HAVE SURVEYED THE ABOVE DESCRIBED PROPERTY DURING SEPTEMBER 2015. THIS SURVEY IS SUBJECT TO ALL LEGAL HIGHWAYS, EASEMENTS, RESTRICTIONS, LEASES OF RECORD AND OF RECORDS IN RESPECTIVE UTILITY OFFICES. THE BEARINGS REFERRED TO HEREON ARE BASED ON AN ASSUMED MERIDIAN AND ARE ONLY FOR THE PURPOSE OF ANGULAR MEASUREMENT.



ALL REGIONAL PLANNING REQUIREMENTS HAVE BEEN APPROVED FOR THIS SURVEY APPLICATION # 15-29/LL

SURVEY NUMBER: 15-52  
VOLUME: D PAGE: 556  
DATE FILED: 10-6-15  
PARCEL #: 18-1495-0000

Victor B. Koehler 10-05-2015  
VICTOR B. KOEHLER, P.S. NO. 7457 DATE

**KOEHLER SURVEYING, INC.**  
P. O. BOX 28  
UPPER SANDUSKY, OHIO 43351  
419-294-5388

**SURVEY FOR: WRIGHT FAMILY TRUST**  
LOCATED IN PART OF THE SOUTHWEST QUARTER OF SECTION 10,  
T-3-S, R-12-E, JACKSON TOWNSHIP, WYANDOT COUNTY, OHIO.

| DRAWN:   | CHECKED: | REVISIONS: |
|----------|----------|------------|
| FRS      | WBK      |            |
| 09-25-15 | 10-04-15 |            |

1 / 1

15082-S