


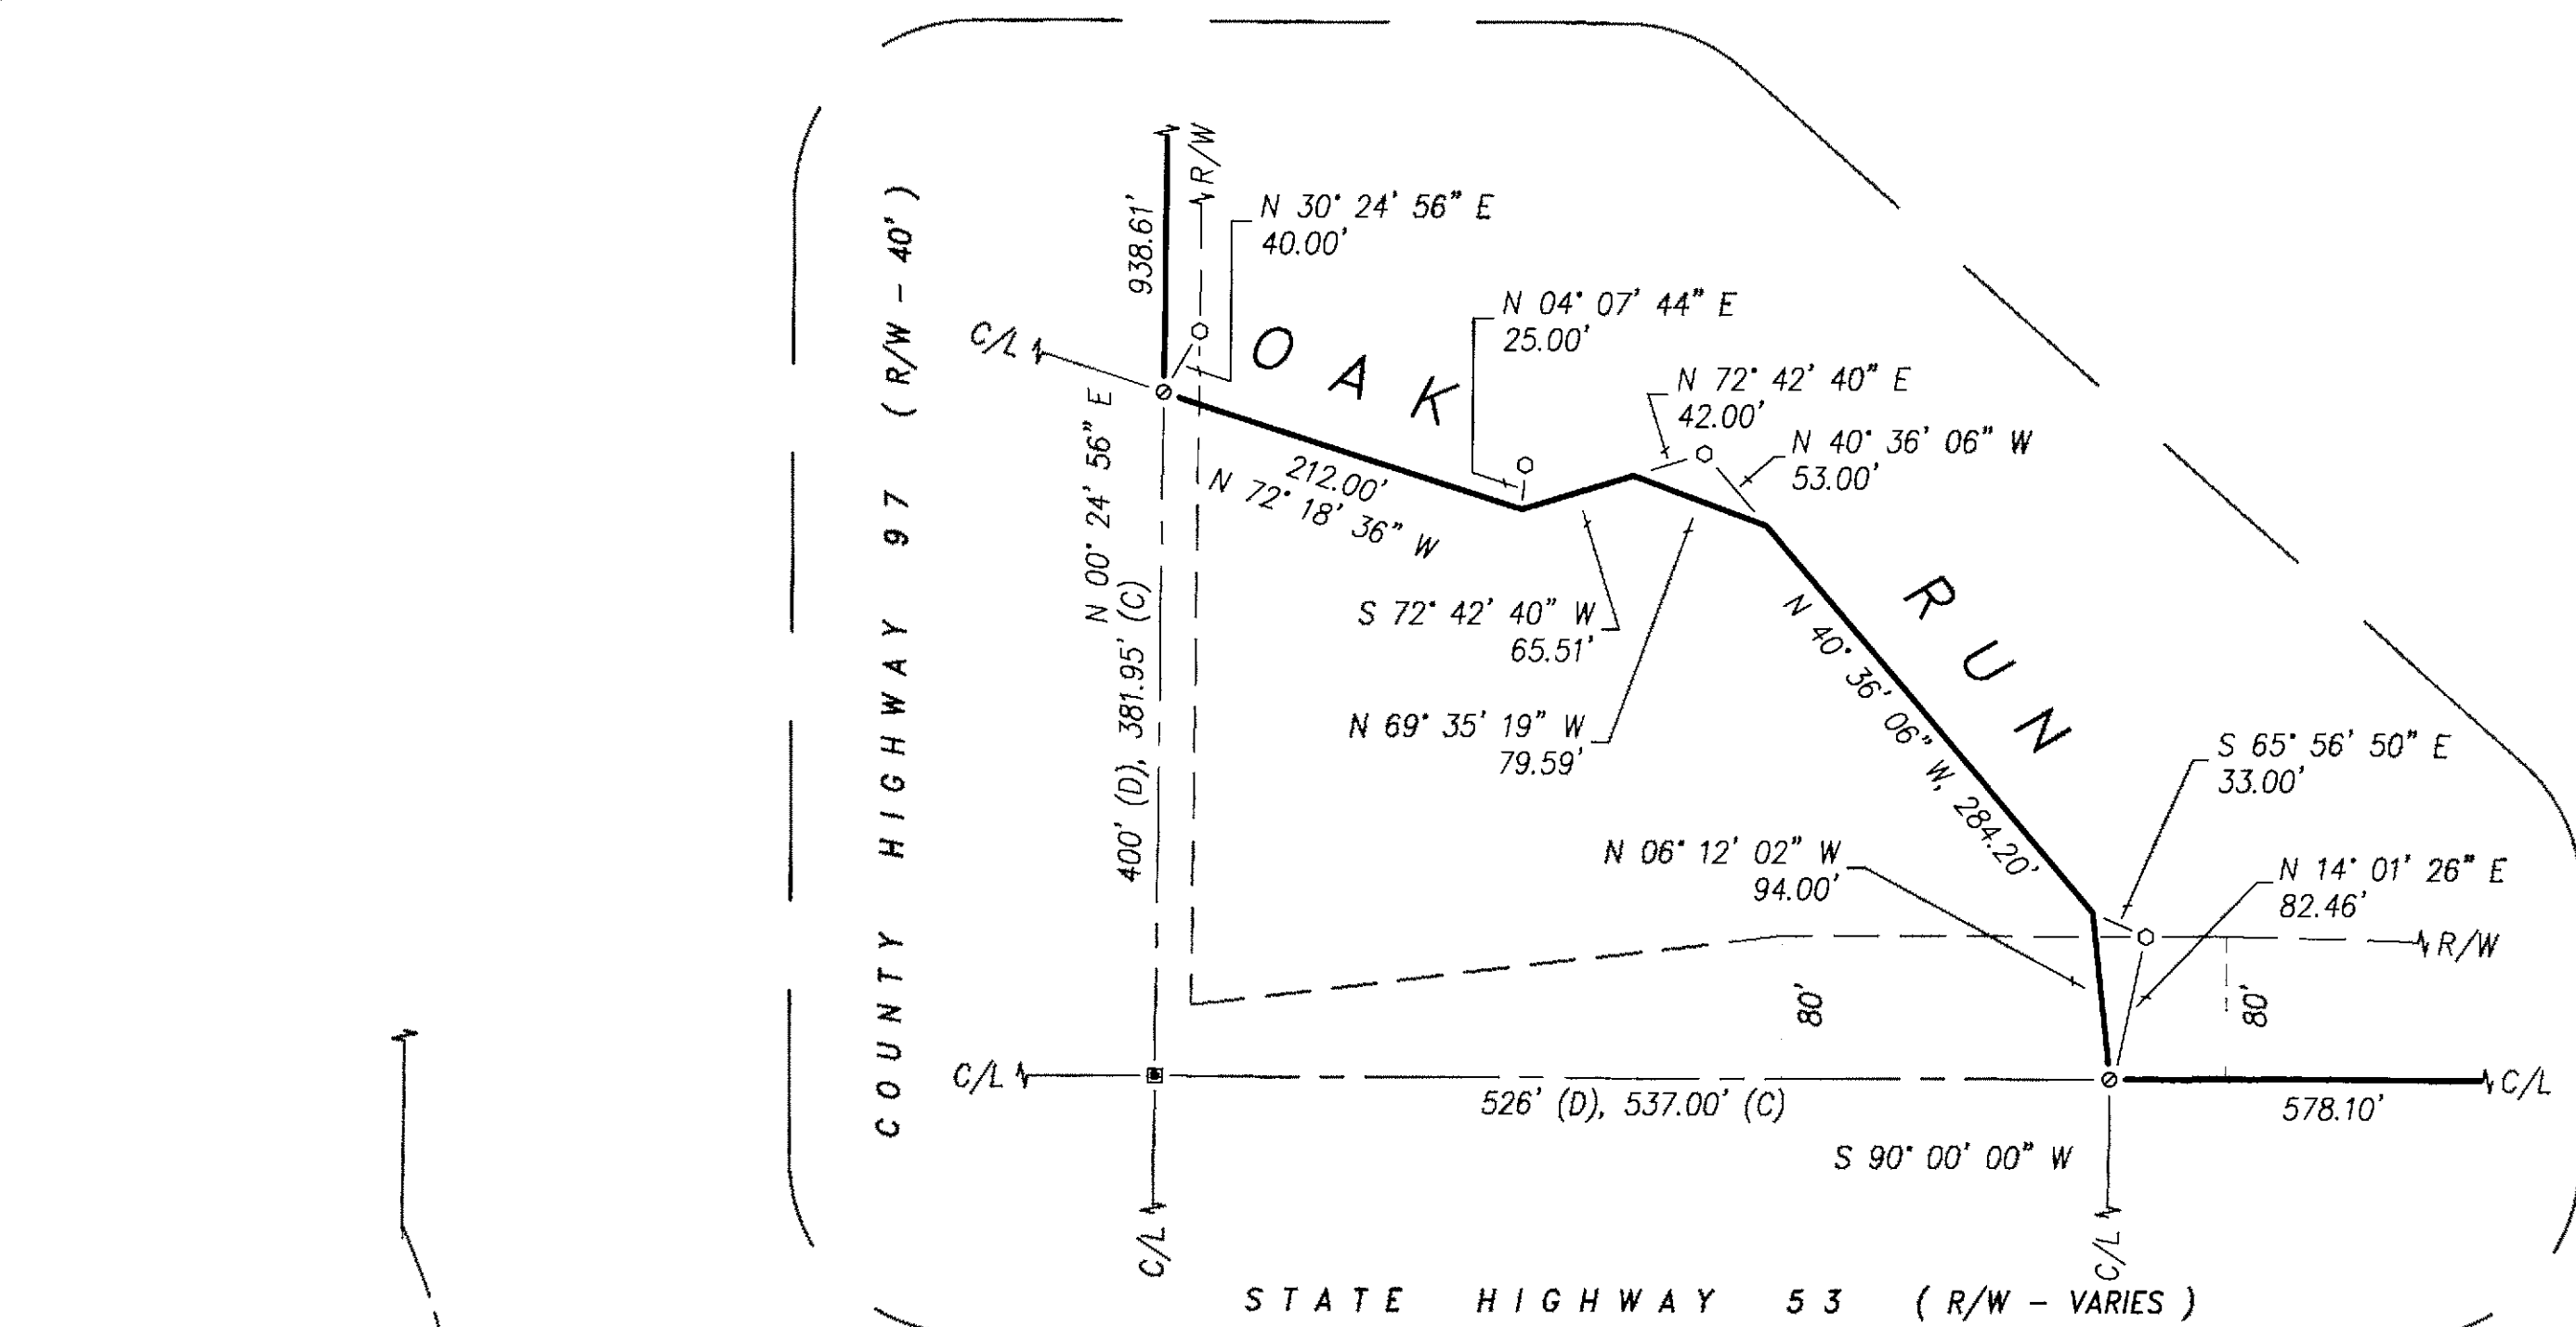


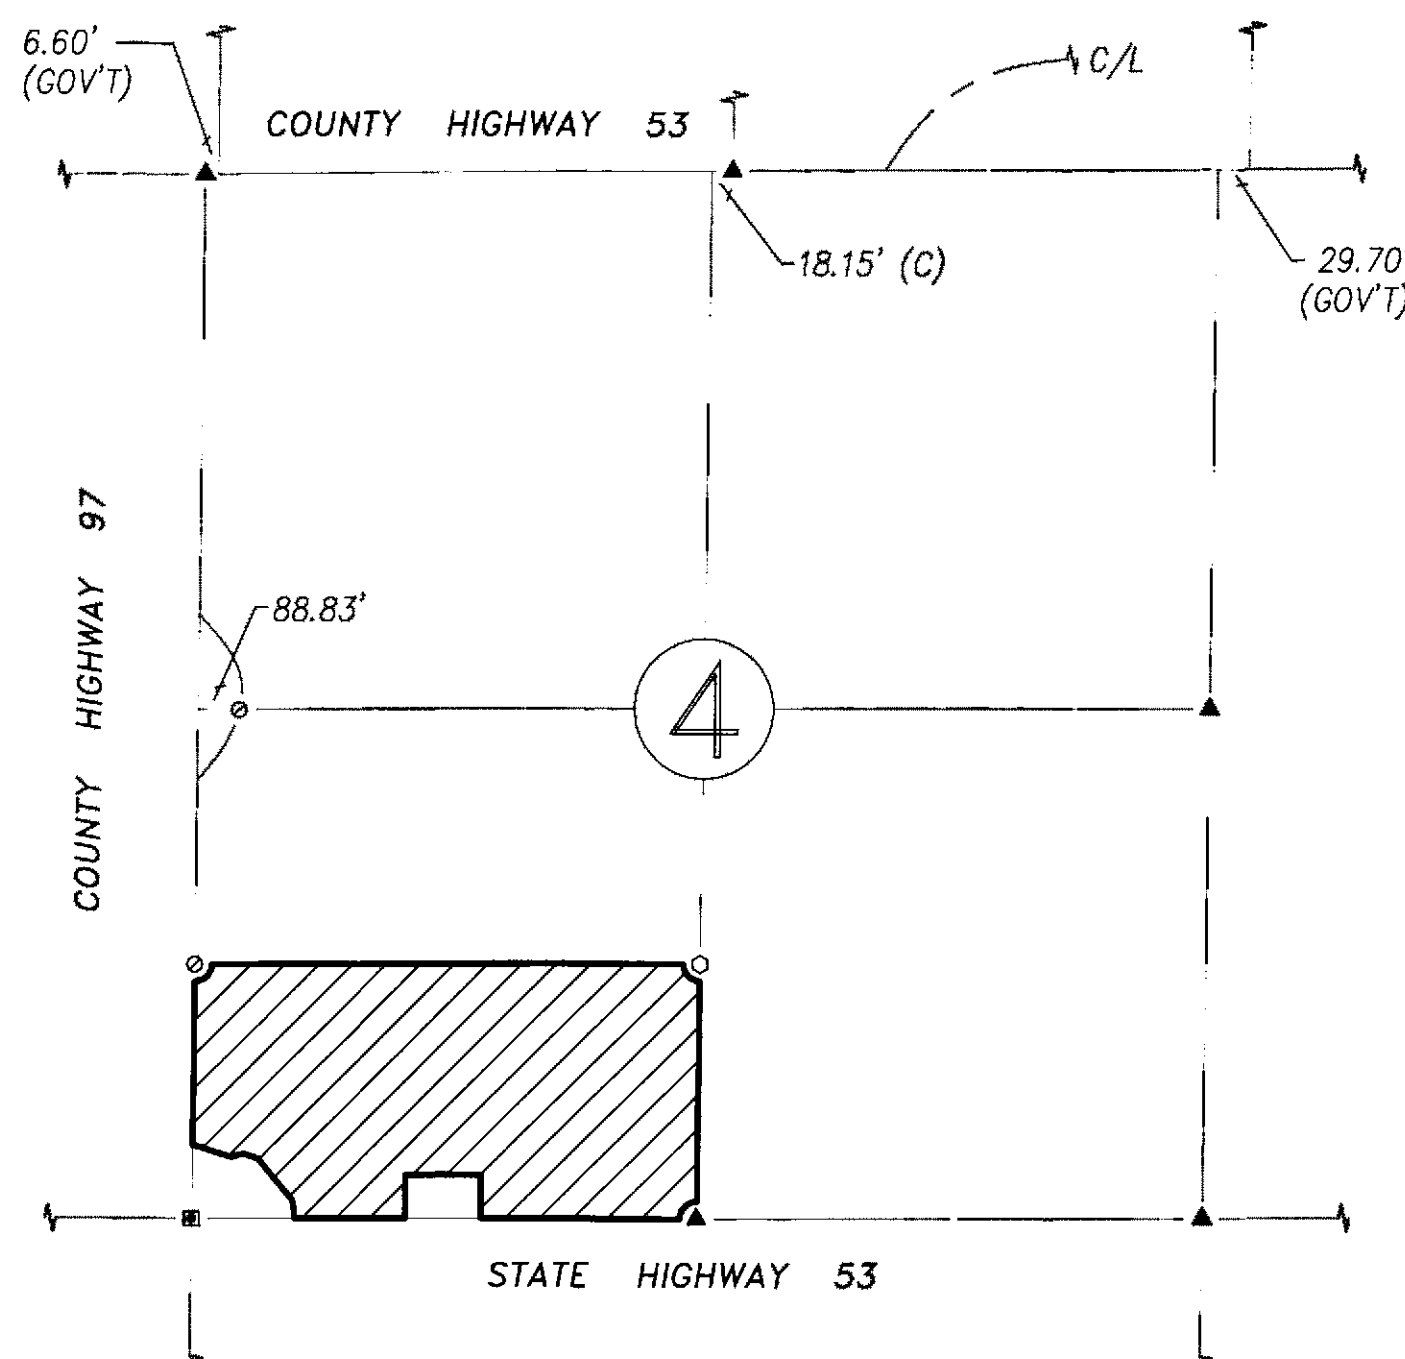

DETAIL A
SCALE 1"=100'

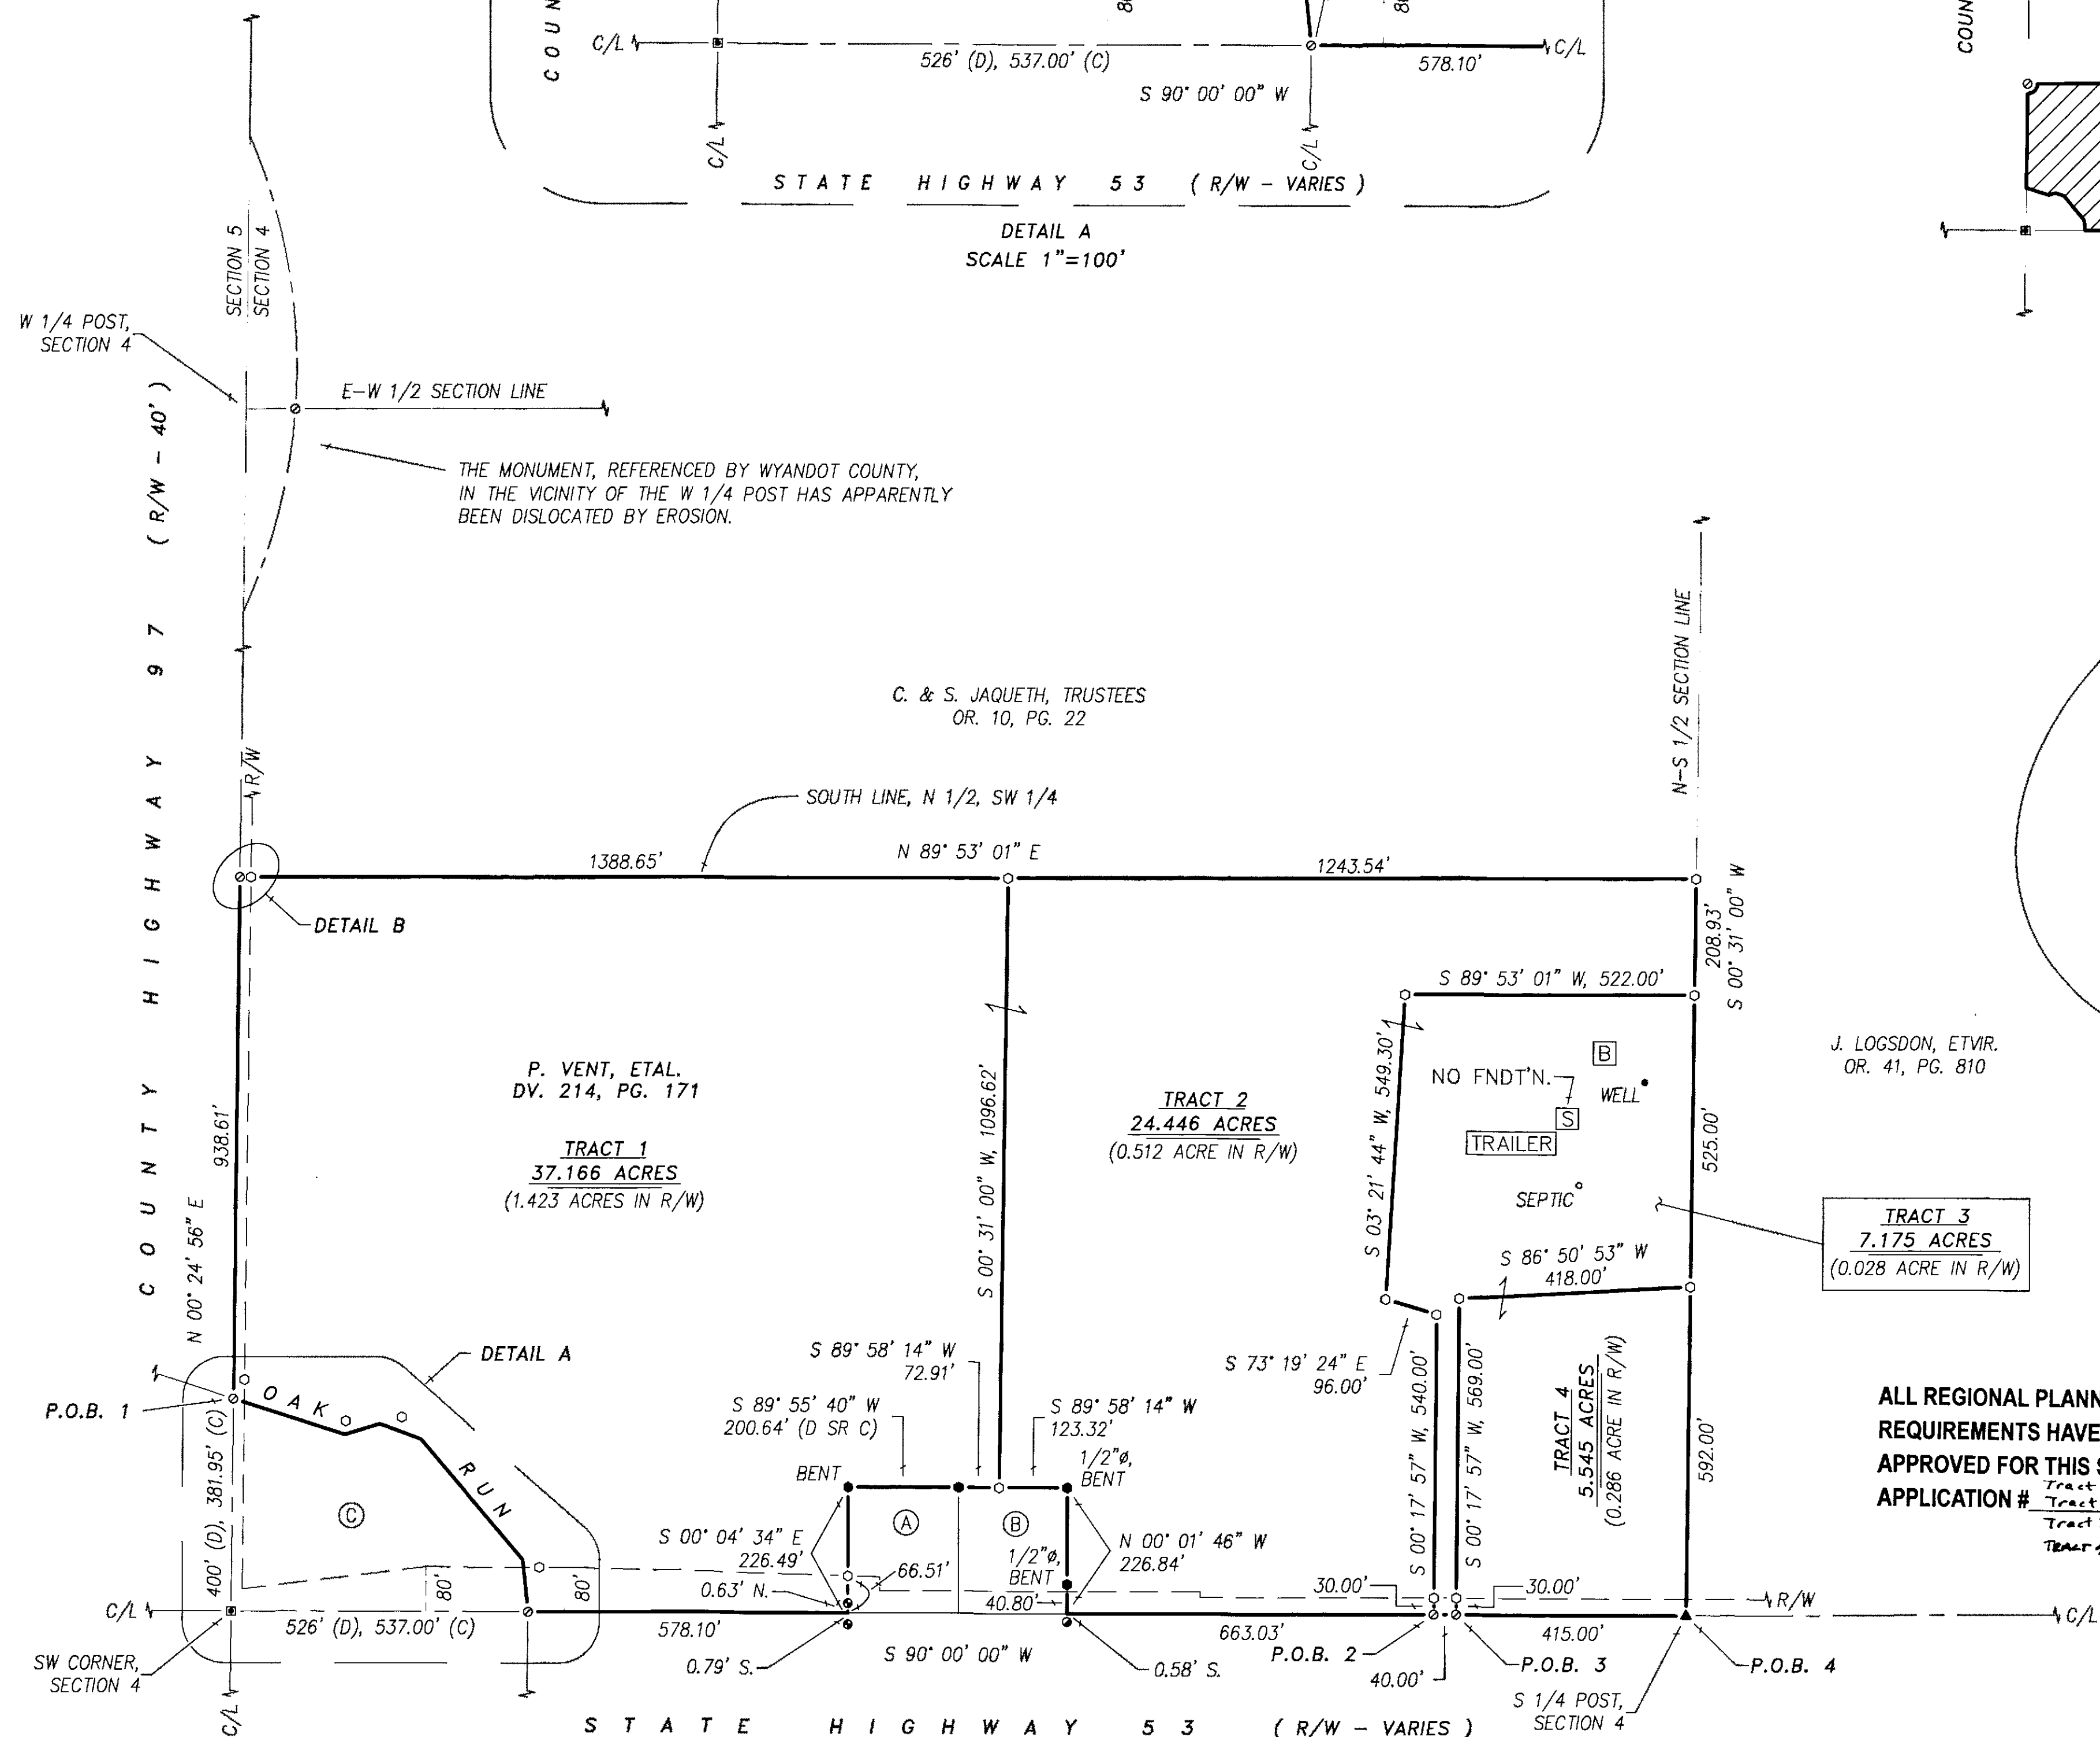

SECTION OVERVIEW
NOT TO SCALE

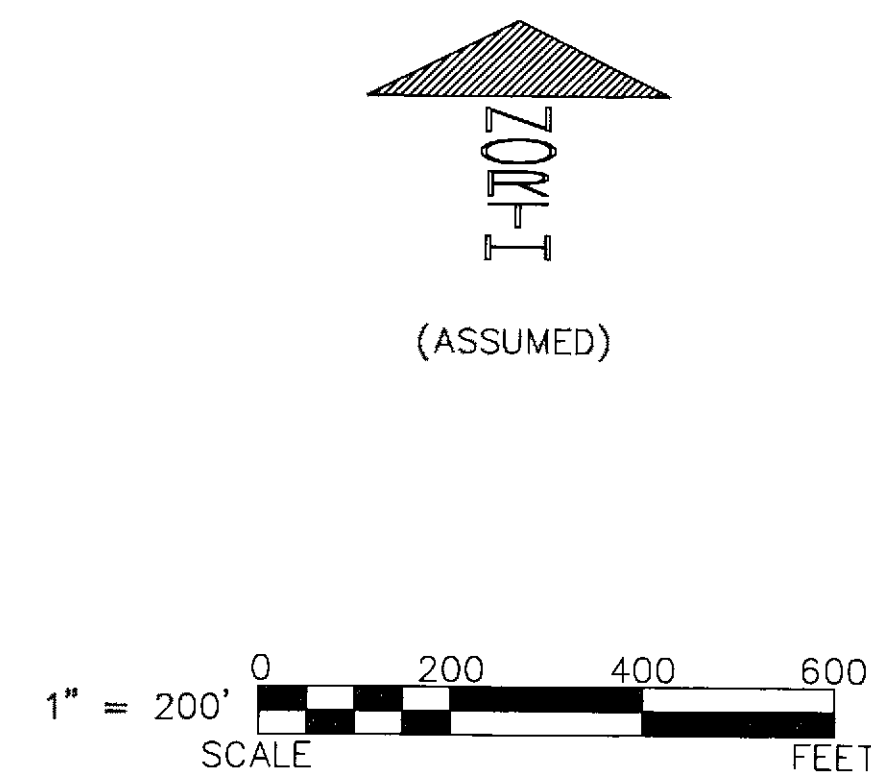

REFERENCES:

- DEED VOLUMES AND PAGES AS SHOWN.
- SURVEY VOLUME 2, PAGE 207.
- SURVEY VOLUME 5, PAGE 400.
- SURVEY VOLUME C, PAGE 105.
- WYANDOT COUNTY CORNERSTONE RECORDS.
- WYANDOT COUNTY ROAD RECORDS.
- ORIGINAL U.S. GOVERNMENT FIELD NOTES.
- ODOT STATE HIGHWAY 53 PLANS: WYA-53-6.09

LEGEND:

SET FOUND	DESCRIPTION
⊙	MONUMENT
⊕	RAILROAD SPIKE
⊗	NAIL
⊙	IRON PIPE
⊕	DRILL HOLE
⊗	5/8" IRON ROD WITH PERSONALIZED CAP
⊙	IRON ROD
⊕	5/8" (UNLESS NOTED)
⊗	STONE
⊙	MONUMENT BOX
⊕	CONCRETE MONUMENT
⊗	GPS DISK
⊙	DEED
⊕	PLAT
⊗	MEASURED
⊙	CALCULATED
⊕	DIAMETER
⊗	SURVEY RECORD
⊙	HOUSE
⊕	GARAGE
⊗	BARN
⊙	SHED
⊕	FENCE
⊗	CENTERLINE
⊙	RIGHT-OF-WAY
⊕	PROPERTY LINE
⊗	POST

NOTE: THIS SURVEY DOES NOT INCLUDE A TITLE SEARCH. EASEMENTS OR OTHER ENCUMBRANCES ON OR OVER THE LAND ARE NOT SHOWN ON THIS SURVEY. ANY BUILDINGS OR OTHER STRUCTURES NOT TO SCALE. I HEREBY DECLARE THAT I HAVE SURVEYED THE ABOVE DESCRIBED PROPERTY DURING FEBRUARY 2016. THIS SURVEY IS SUBJECT TO ALL LEGAL HIGHWAYS, EASEMENTS, RESTRICTIONS, LEASES OF RECORD AND OF RECORDS IN RESPECTIVE UTILITY OFFICES. THE BEARINGS REFERRED TO HEREON ARE BASED ON AN ASSUMED MERIDIAN AND ARE ONLY FOR THE PURPOSE OF ANGULAR MEASUREMENT.



SURVEY NUMBER: 16-08
VOLUME: D PAGE: 562
DATE FILED: 03-02-16
PARCEL #: 20-1225-000

VICTOR B. KOEHLER, P.S. NO. 7457 DATE 02-29-2016

KOEHLER SURVEYING, INC.
P. O. BOX 28 UPPER SANDUSKY, OHIO 43351
419-294-5388

SURVEY FOR: PAUL VENT
LOCATED IN PART OF THE SOUTHWEST QUARTER OF SECTION 4,
T-3-S, R-13-E, MIFFLIN TOWNSHIP
WYANDOT COUNTY, OHIO

REVISIONS:	
CHECKED:	VBK 02-15-16
DRAWN:	FRS 02-10-16
1	1
15180-S	