

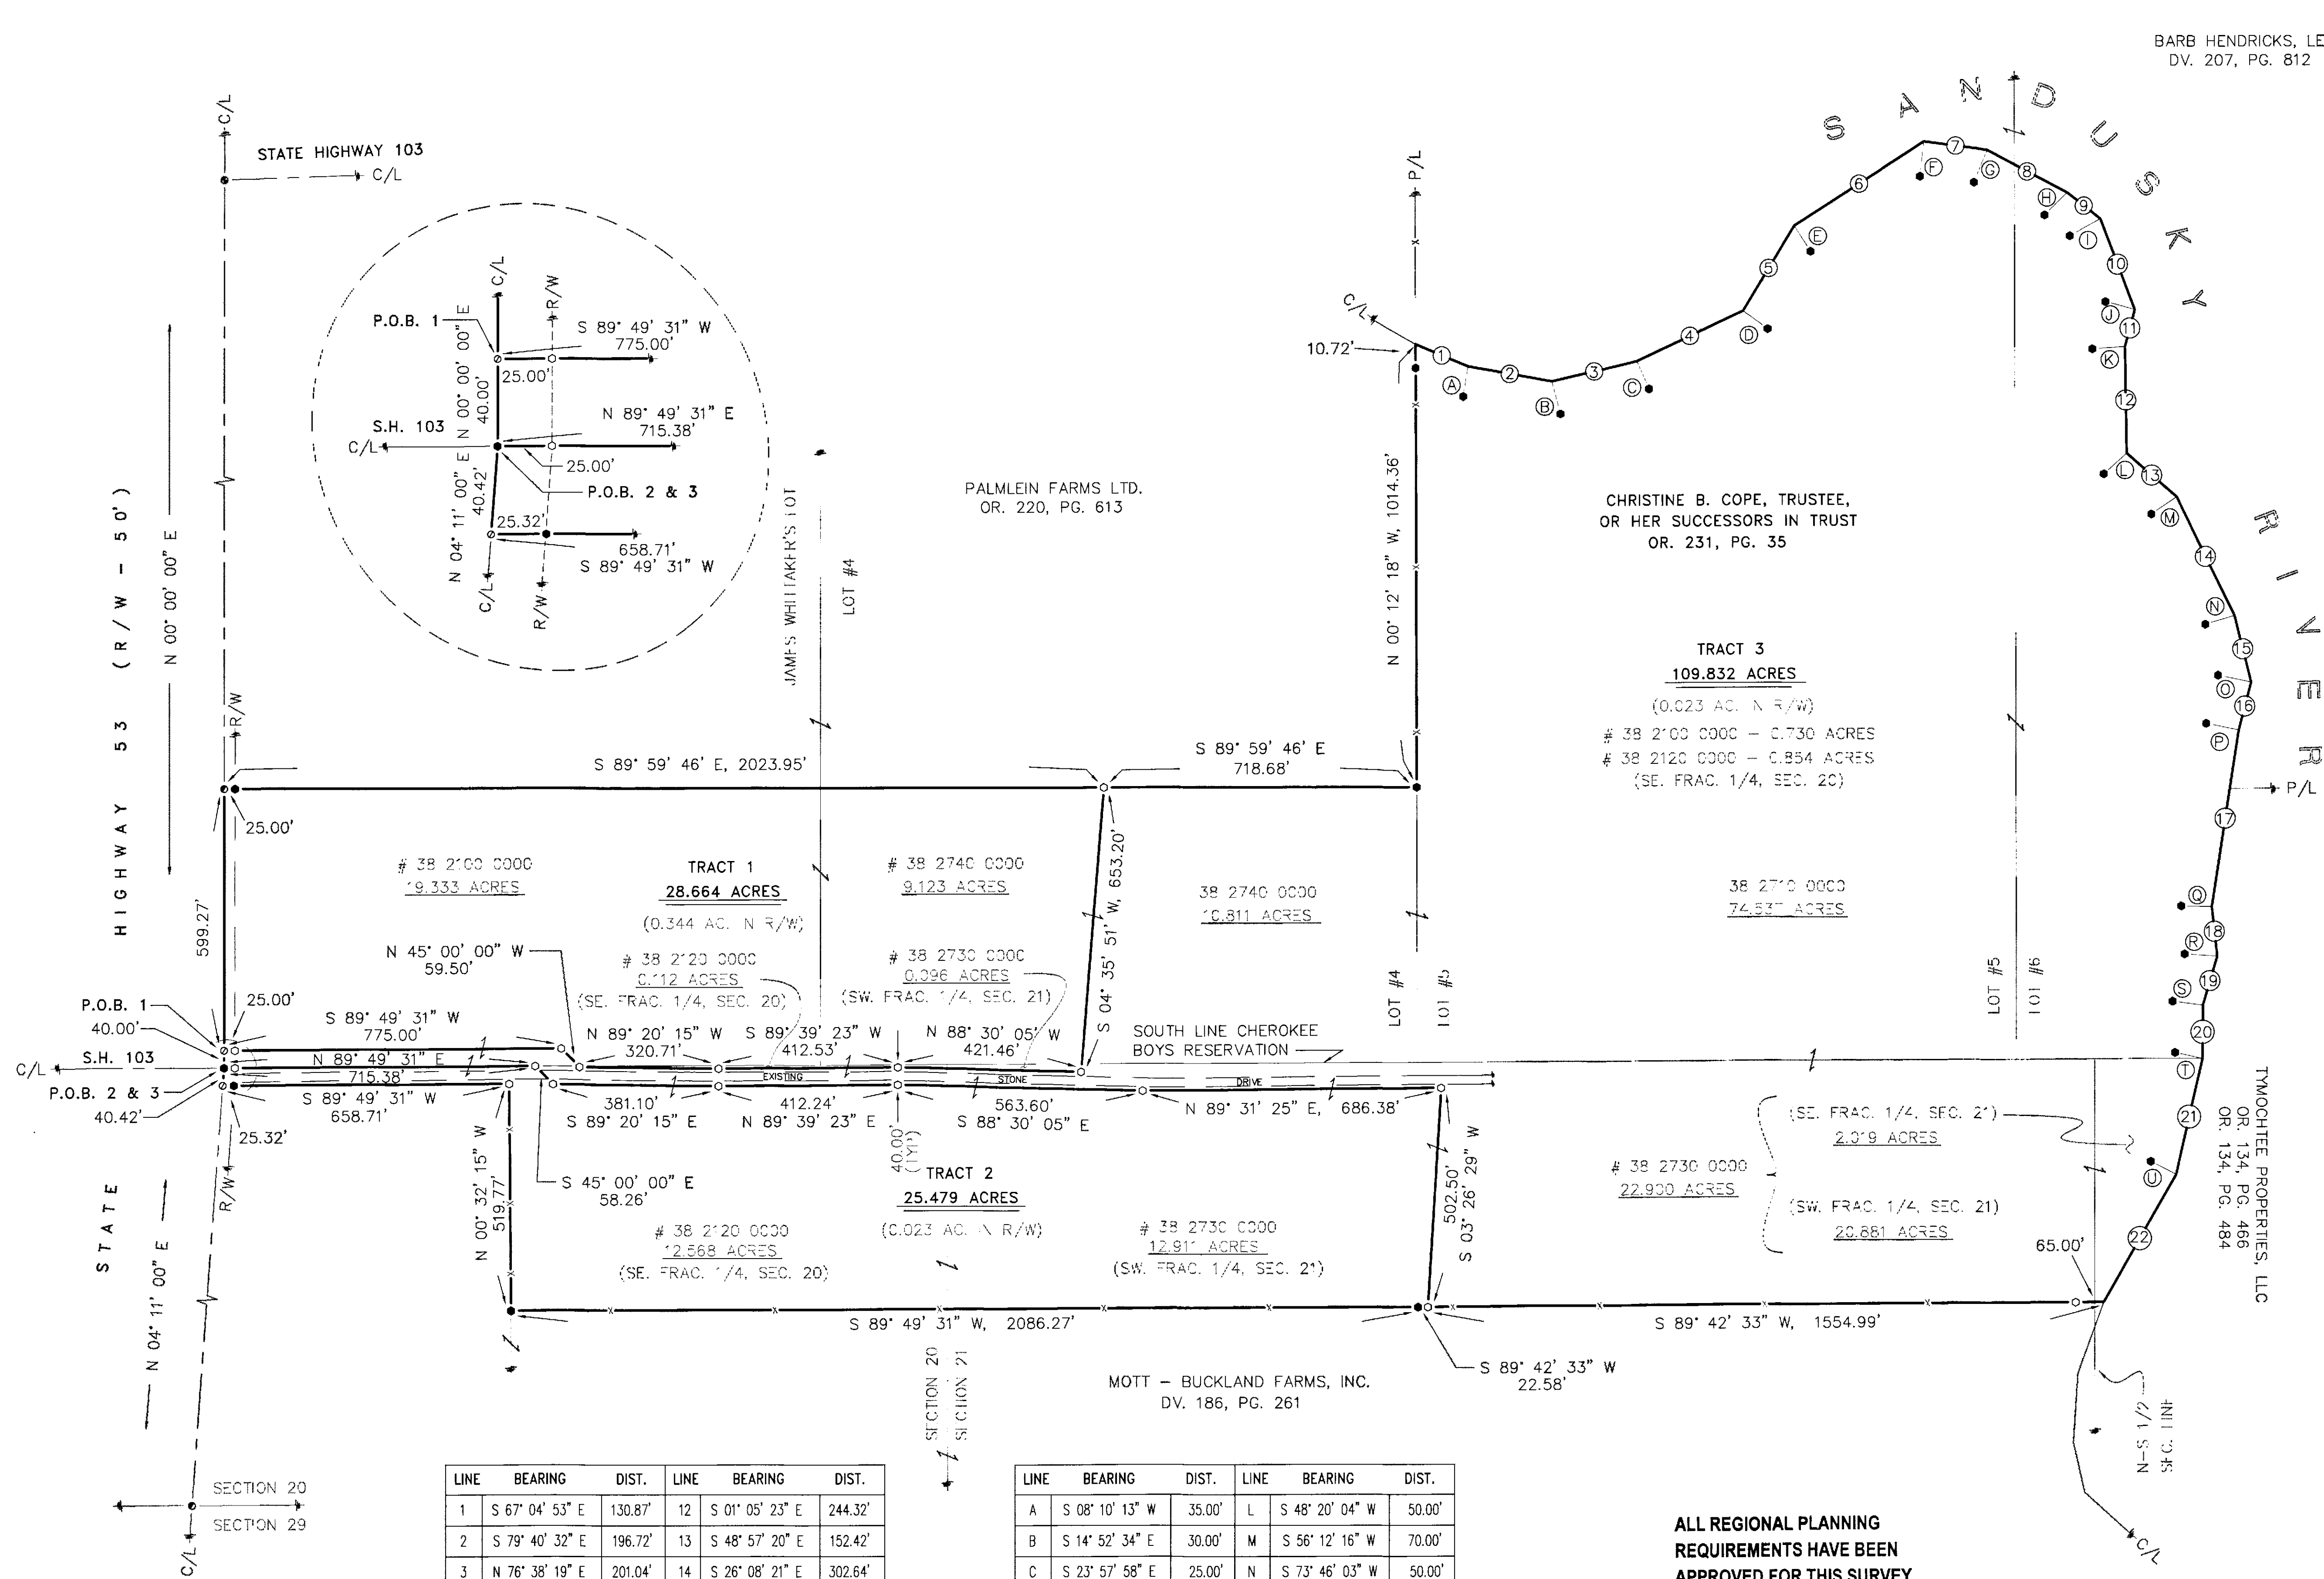


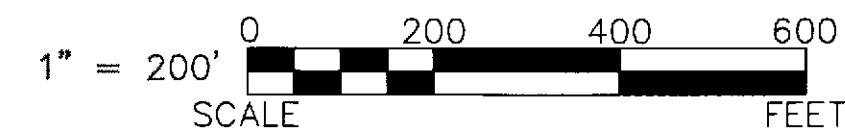

BARB HENDRICKS, LE
DV. 207, PG. 812

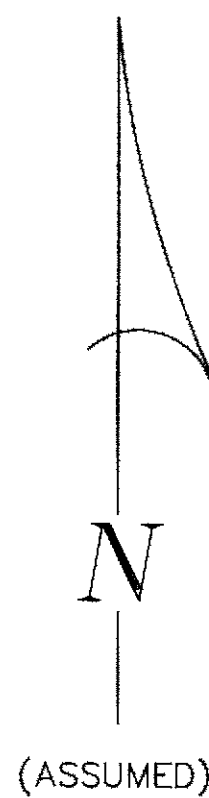


REFERENCES:

- DEED VOLUMES AND PAGES AS SHOWN.
- SURVEY VOLUME D, PAGE 147.
- ORIGINAL U.S. GOVERNMENT FIELD NOTES.
- WYANDOT COUNTY CORNERSTONE RECORDS.
- WYANDOT COUNTY ROAD RECORDS.

LEGEND:

SET FOUND	DESCRIPTION
⊙	MONUMENT
⊙	RAILROAD SPIKE
⊙	NAIL
⊙	IRON PIPE
⊙	DRILL HOLE
⊙	5/8" IRON ROD WITH PERSONALIZED CAP
⊙	IRON ROD (5/8" UNLESS NOTED)
⊙	STONE
⊙	MONUMENT BOX
⊙	DEED
⊙	PLAT
⊙	MEASURED
⊙	CALCULATED
⊙	DIAMETER
⊙	SURVEY RECORD
⊙	HOUSE
⊙	GARAGE
⊙	BARN
⊙	SHED
⊙	FENCE
C/L	CENTERLINE
R/W	RIGHT-OF-WAY
P/L	PROPERTY LINE

NOTE: THIS SURVEY DOES NOT INCLUDE A TITLE SEARCH. EASEMENTS OR OTHER ENCUMBRANCES ON OR OVER THE LAND ARE NOT SHOWN ON THIS SURVEY. I HEREBY DECLARE THAT I HAVE SURVEYED THE ABOVE DESCRIBED PROPERTY DURING MAY, 2016. THIS SURVEY IS SUBJECT TO ALL LEGAL HIGHWAYS, EASEMENTS, RESTRICTIONS, LEASES OF RECORD, AND OF RECORDS IN RESPECTIVE UTILITY OFFICES. THE BEARINGS REFERRED TO HEREON ARE BASED ON AN ASSUMED MERIDIAN AND ARE ONLY FOR THE PURPOSE OF ANGULAR MEASUREMENT.

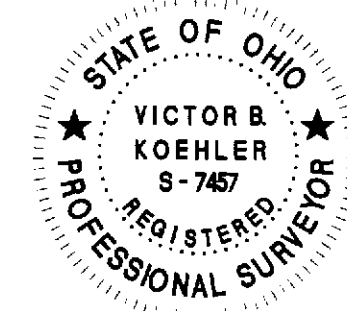

ALL REGIONAL PLANNING
REQUIREMENTS HAVE BEEN
APPROVED FOR THIS SURVEY
APPLICATION # 16-21
TRACT #1 - 16-12/2
TRACT #2 - 16-13/2
TRACT #3 - 16-13/2

SURVEY NUMBER: # 16-21
VOLUME: D PAGE: 565
DATE FILED: 5-13-16
PARCEL #: 38-2710-0000 # 38-2730-0000
38-2740-0000 # 38-2100-0000
38-2120-0000

VICTOR B. KOEHLER, P.S. NO. 7457 DATE 05-13-2016

LINE	BEARING	DIST.	LINE	BEARING	DIST.
1	S 67° 04' 53" E	130.87'	12	S 01° 05' 23" E	244.32'
2	S 79° 40' 32" E	196.72'	13	S 48° 57' 20" E	152.42'
3	N 76° 38' 19" E	201.04'	14	S 26° 08' 21" E	302.64'
4	N 64° 53' 26" E	269.53'	15	S 14° 03' 40" E	157.09'
5	N 30° 58' 51" E	227.31'	16	S 14° 32' 55" W	113.11'
6	N 57° 09' 00" E	354.40'	17	S 08° 38' 11" W	408.92'
7	S 82° 39' 08" E	147.06'	18	S 06° 18' 46" E	114.62'
8	S 61° 59' 02" E	208.64'	19	S 16° 15' 44" W	116.93'
9	S 51° 34' 52" E	97.73'	20	S 00° 23' 54" W	122.29'
10	S 20° 51' 04" E	222.85'	21	S 12° 52' 35" W	272.80'
11	S 15° 02' 13" W	87.86'	22	S 29° 35' 55" W	335.39'

LINE	BEARING	DIST.	LINE	BEARING	DIST.
A	S 08° 10' 13" W	35.00'	L	S 48° 20' 04" W	50.00'
B	S 14° 52' 34" E	30.00'	M	S 56° 12' 16" W	70.00'
C	S 23° 57' 58" E	25.00'	N	S 73° 46' 03" W	50.00'
D	S 53° 44' 42" E	35.00'	O	N 77° 59' 30" W	50.00'
E	S 32° 25' 46" E	60.00'	P	N 79° 22' 33" W	45.00'
F	S 06° 04' 46" W	80.00'	Q	N 88° 50' 07" W	60.00'
G	S 22° 28' 47" W	80.00'	R	N 86° 07' 44" W	75.00'
H	S 45° 23' 42" W	65.00'	S	N 82° 41' 16" W	50.00'
I	S 61° 28' 33" W	80.00'	T	N 77° 45' 15" W	64.96'
J	N 74° 23' 41" W	70.00'	U	N 62° 22' 45" W	65.00'
K	S 86° 30' 08" W	75.00'			