



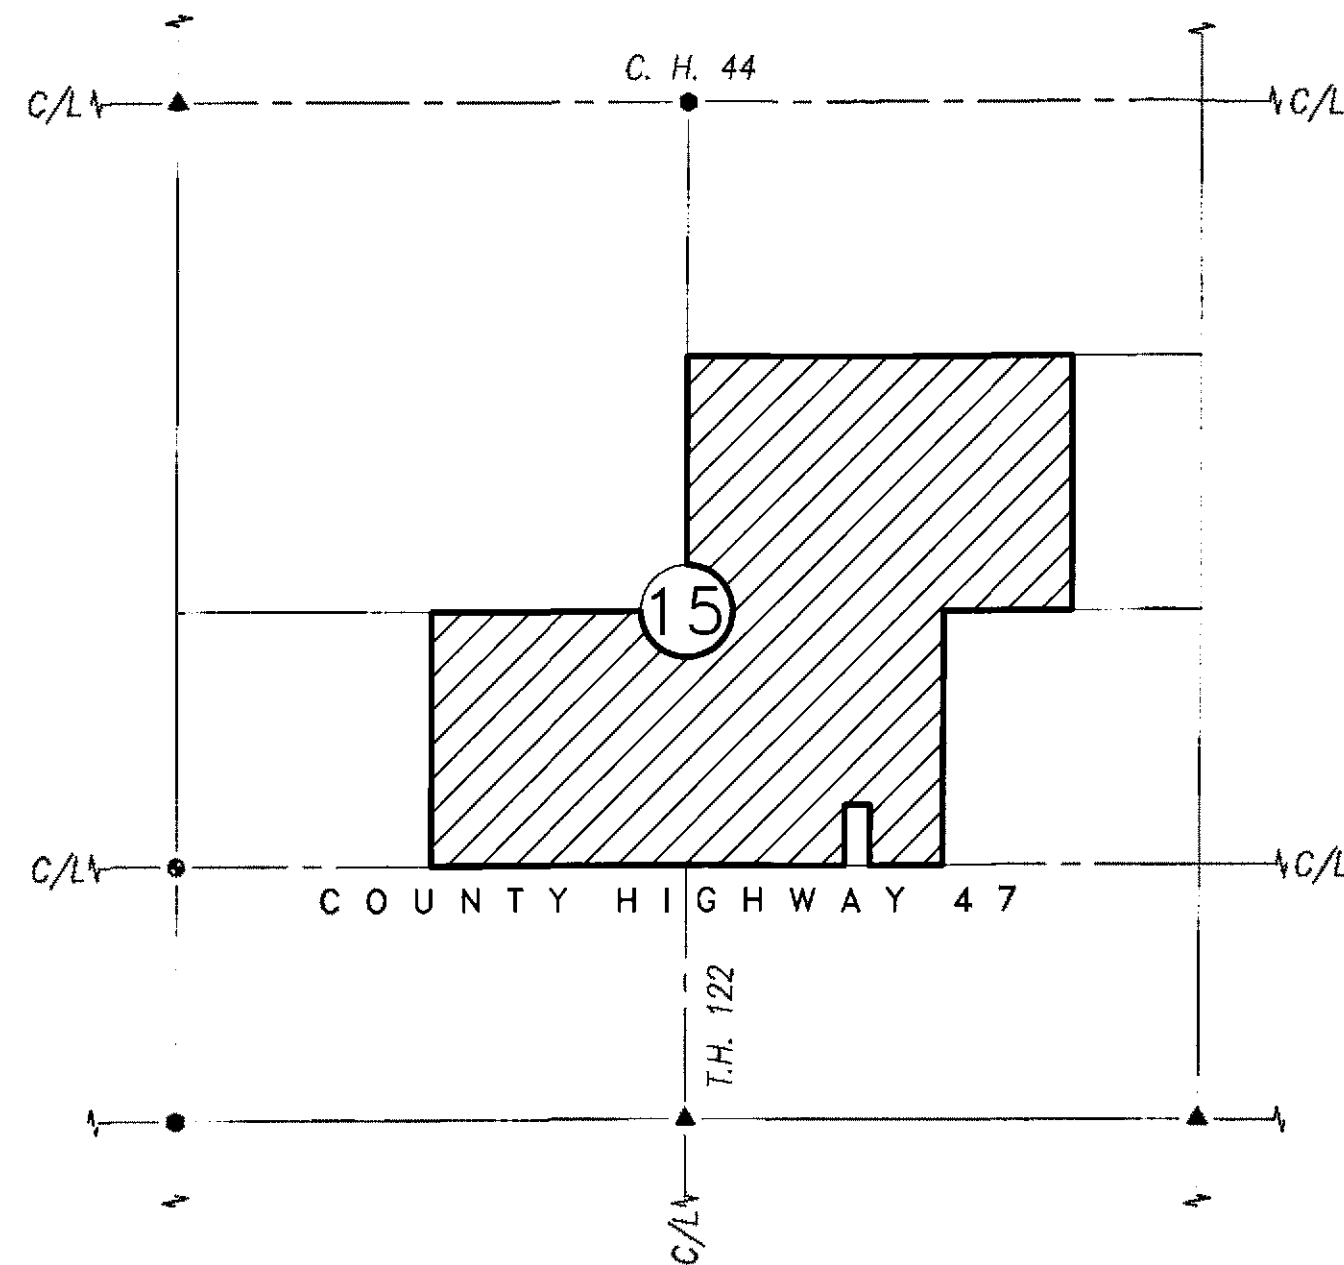


SECTION OVERVIEW
NOT TO SCALE

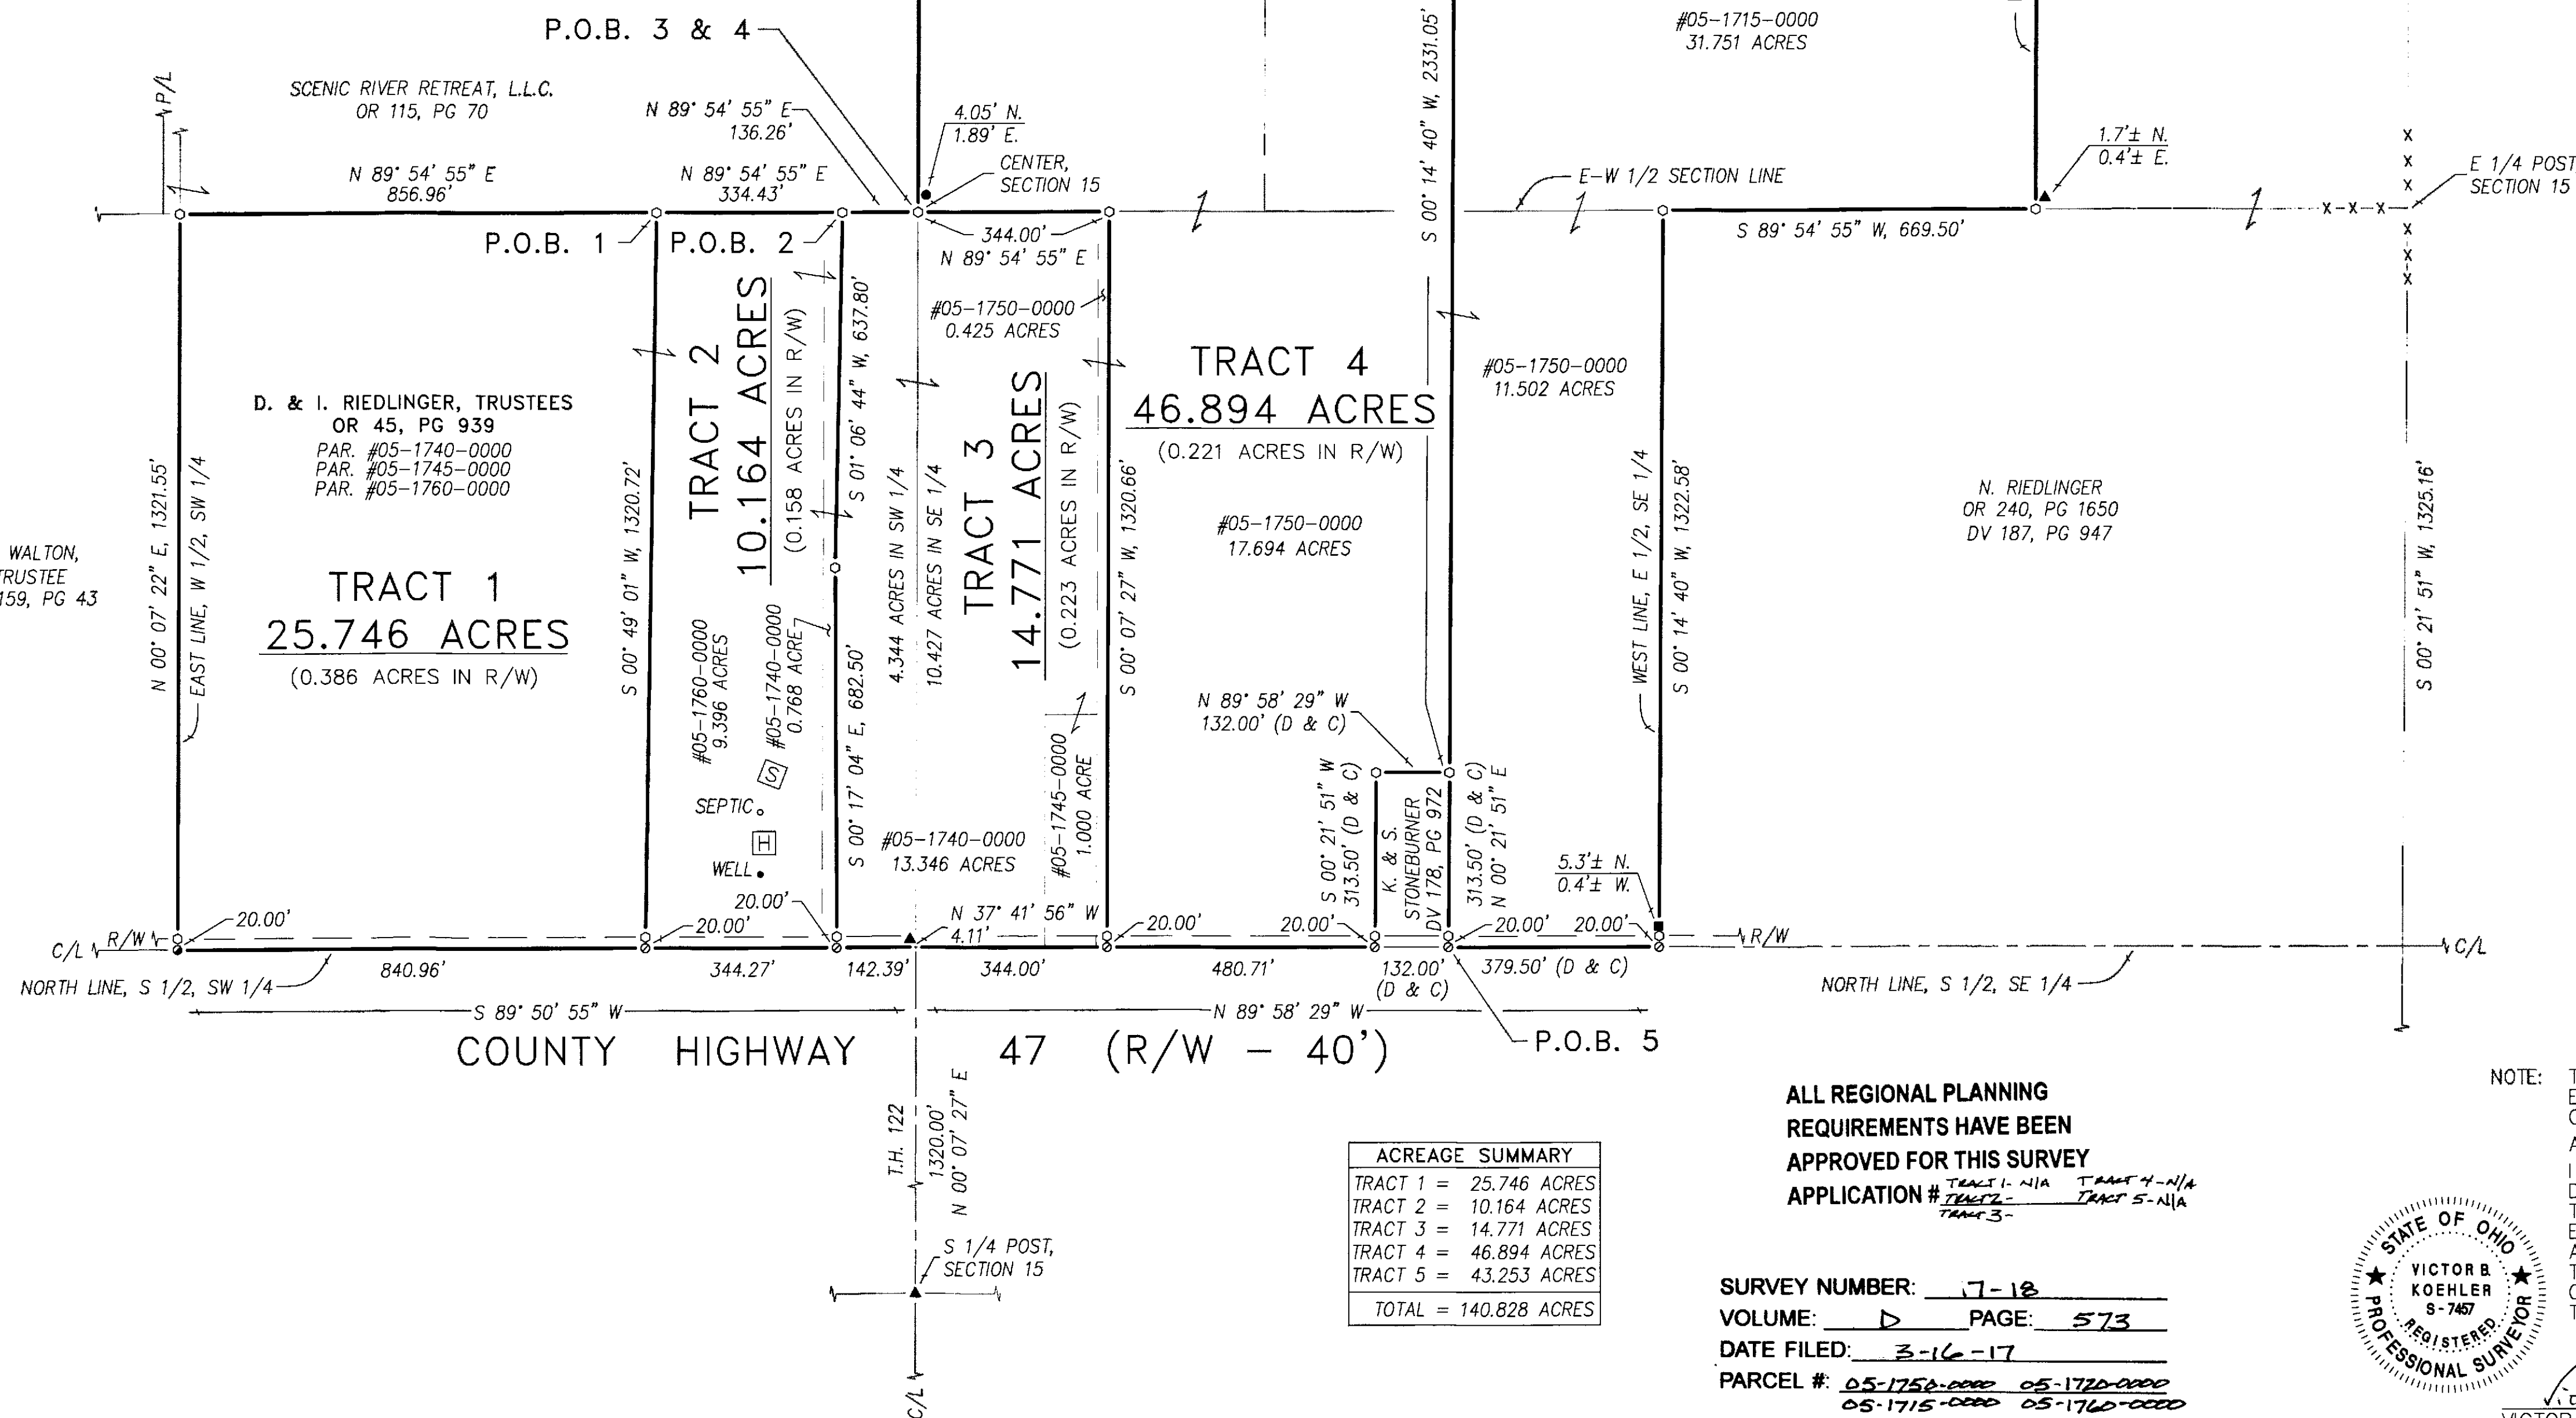

ACREAGE SUMMARY	
TRACT 1 =	25.746 ACRES
TRACT 2 =	10.164 ACRES
TRACT 3 =	14.771 ACRES
TRACT 4 =	46.894 ACRES
TRACT 5 =	43.253 ACRES
TOTAL =	140.828 ACRES


ALL REGIONAL PLANNING
REQUIREMENTS HAVE BEEN
APPROVED FOR THIS SURVEY
APPLICATION # 7-12

SURVEY NUMBER: 7-12
VOLUME: D PAGE: 573
DATE FILED: 3-16-17
PARCEL #: 05-1750-0000 05-1720-0000
05-1715-0000 05-1740-0000
05-1745-0000 05-1740-0000

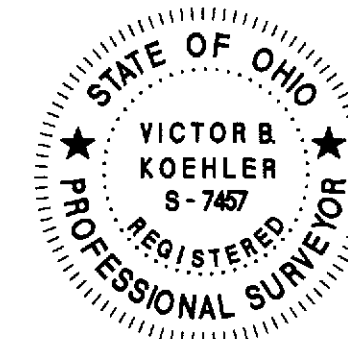

NOTE: THIS SURVEY DOES NOT INCLUDE A TITLE SEARCH.
EASEMENTS OR OTHER ENCUMBRANCES ON OR
OVER THE LAND ARE NOT SHOWN ON THIS SURVEY.
ANY BUILDINGS OR OTHER STRUCTURES NOT TO SCALE.
I HEREBY DECLARE THAT I HAVE SURVEYED THE ABOVE
DESCRIBED PROPERTY DURING FEBRUARY, 2017.
THIS SURVEY IS SUBJECT TO ALL LEGAL HIGHWAYS,
EASEMENTS, RESTRICTIONS, LEASES OF RECORD
AND OF RECORDS IN RESPECTIVE UTILITY OFFICES.
THE BEARINGS REFERRED TO HEREON ARE BASED
ON AN ASSUMED MERIDIAN AND ARE ONLY FOR
THE PURPOSE OF ANGULAR MEASUREMENT.

VICTOR B. KOEHLER, P.S. NO. 7457 03.09.2017 DATE

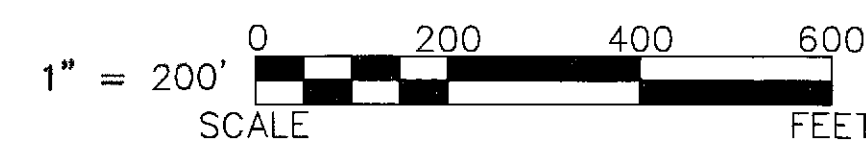

REFERENCES:

- DEED VOLUMES AND PAGES AS SHOWN.
- SURVEY VOLUME 2, PAGE 260.
- SURVEY VOLUME 3, PAGES 185, 196 & 555.
- SURVEY VOLUME 6, PAGE 53.
- WYANDOT COUNTY CORNERSTONE RECORDS.
- WYANDOT COUNTY ROAD RECORDS.
- ORIGINAL U.S. GOVERNMENT FIELD NOTES.

LEGEND:

SET	FOUND	DESCRIPTION
⊙	⊙	MONUMENT
⊙	⊙	RAILROAD SPIKE
⊙	⊙	NAIL
⊙	⊙	IRON PIPE (1/2" UNLESS NOTED)
⊙	⊙	DRILL HOLE
⊙	⊙	5/8" IRON ROD WITH PERSONALIZED CAP
⊙	⊙	IRON ROD
⊙	⊙	5/8" (UNLESS NOTED)
⊙	⊙	STONE
⊙	⊙	MONUMENT BOX
⊙	⊙	CONCRETE MONUMENT
⊙	⊙	GPS DISK
⊙	⊙	DEED
⊙	⊙	PLAT
⊙	⊙	MEASURED
⊙	⊙	CALCULATED
⊙	⊙	DIAMETER
⊙	⊙	SURVEY RECORD
⊙	⊙	HOUSE
⊙	⊙	GARAGE
⊙	⊙	BARN
⊙	⊙	SHED
⊙	⊙	FENCE
⊙	⊙	CENTERLINE
⊙	⊙	RIGHT-OF-WAY
⊙	⊙	PROPERTY LINE
⊙	⊙	POST

SURVEY FOR: DAVE RIEDLINGER

LOCATED IN PART OF THE NORTHEAST, SOUTHEAST AND
SOUTHWEST QUARTERS OF SECTION 15, T-2-S, R-14-E,
CRANE TOWNSHIP, WYANDOT COUNTY, OHIO

REVISIONS:

CHECKED: VBK

DRAWN: FRS

1 / 1

16137-S

KOEHLER SURVEYING, INC.

P. O. BOX 28 UPPER SANDUSKY, OHIO 43351
419-294-5388