


Survey For
Walter Real Estate
Part $\frac{W}{2}$ of the SW $\frac{1}{4}$, Section 16, T1S, R13E &
Lot 1 Appraiser's Lot 33,
Village of Carey, Wyandot County, Ohio

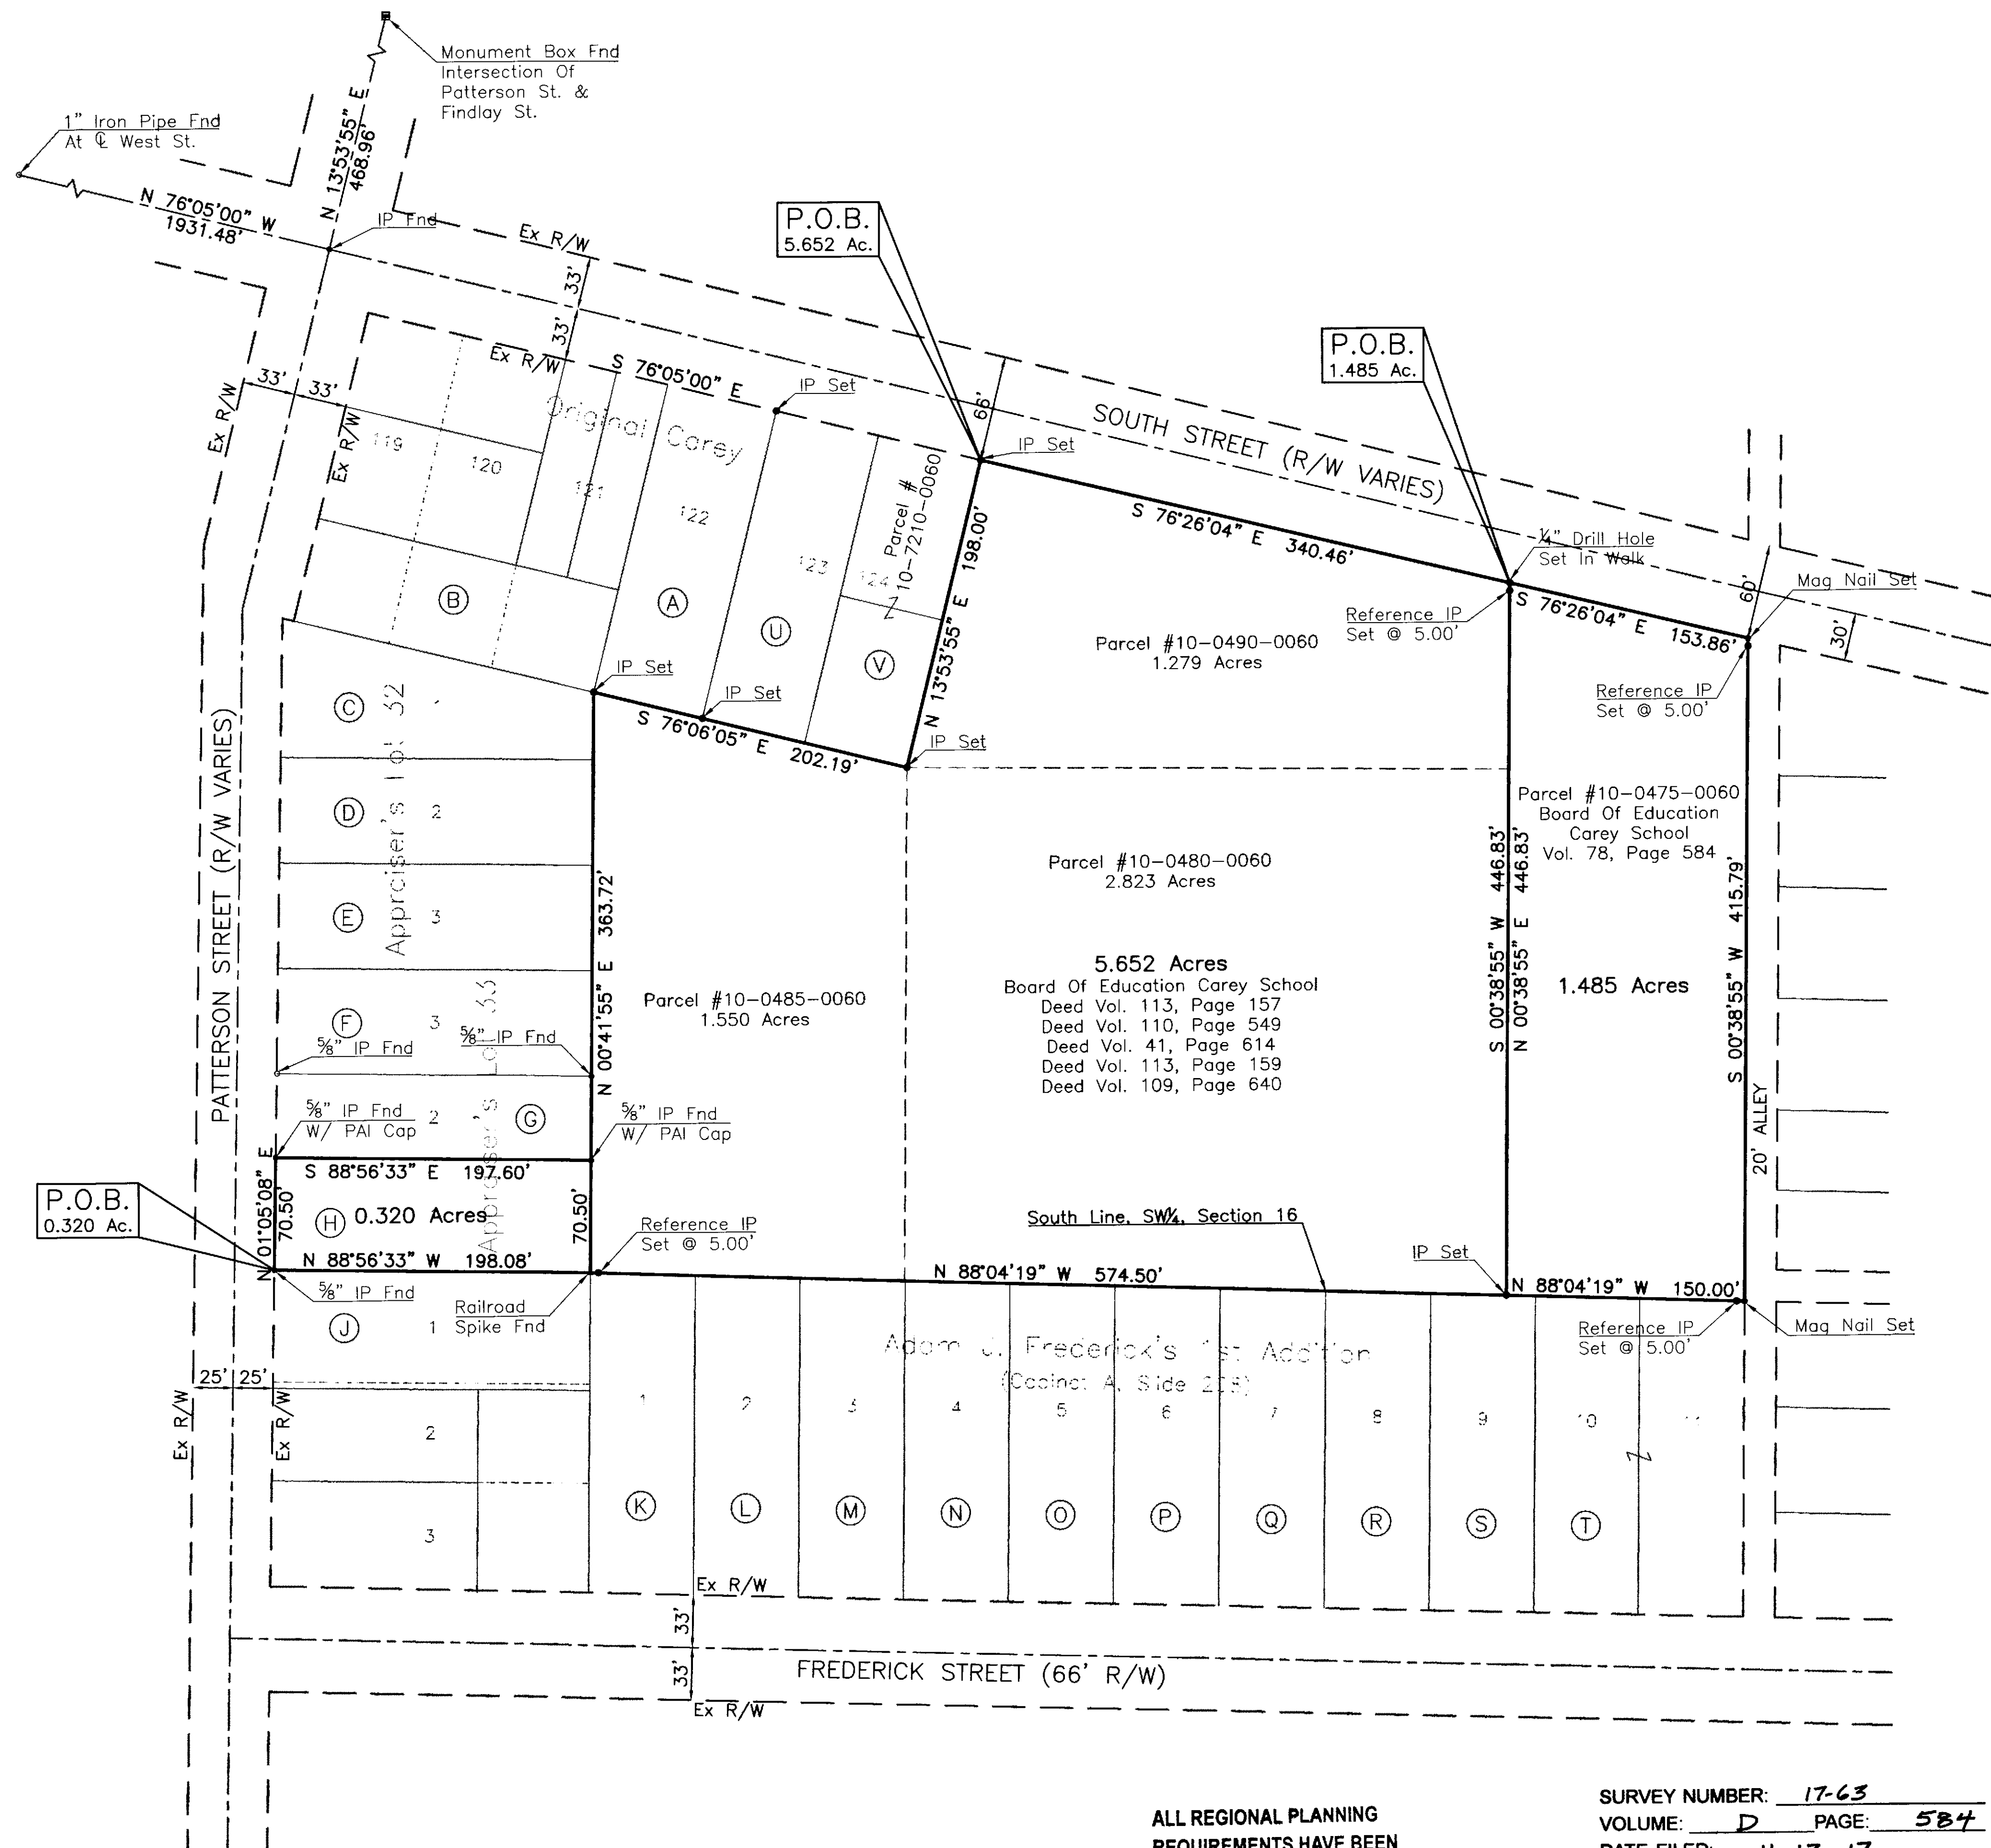

Survey References:

Wyandot County Tax Map
Wyandot County Auditor's Office

Survey for Carey High School Vol. 4, Page 17
Wyandot County Tax Map Office

Survey by Victor B. Koehler P.S.#7457
Dated 7-18-2013 Filed in Volume C, Page 1442
Wyandot County Tax Map Office

Survey by David Lutz P.S.#6756
Dated May 1, 2007 Filed in Volume B, Page 135
Wyandot County Tax Map Office

Survey by David Lutz P.S.#6756
Dated April 9, 2007 Filed in Volume B, Page 128
Wyandot County Tax Map Office

Survey by Nick E. Nigh P.S.#7384
Dated May 31, 2012 Filed in Volume C, Page 1369
Wyandot County Tax Map Office

A. Parcel #10-7215-0000-00
Janice S. Hagerman
Vol. 174, Page 371

B. Parcel #10-7225-0000-00
Jennette L. Ten Eyck
Vol. 129, Page 926

C. Parcel #10-0050-0000-00
Robert Joyce Jacoby
O.R. 219, Page 1926

D. Parcel #10-0045-0000-00
Prendin & Charlotte Wickham
Vol. 107, Page 343

E. Parcel #10-0040-0000-00
Brandon T. & Brenda Kromer
O.R. 169, Page 212

F. Parcel #10-0035-0000-00
Jeremy N. & Alicia J Wolf
O.R. 208, Page 1481

G. Parcel #10-0030-0000-00
Jeremy N. & Alicia J Wolf
0.215 Acre
O.R. 220, Page 2637

H. Parcel #10-0495-0060-00
Board Of Education Carey School
Deed Vol. 120, Page 557

J. Parcel #10-0365-0000-00
Brian & Carole A. Adkins
O.R. 230, Page 1080

K. Parcel #10-5725-0000-00
John Jr. & Emily Beckley
O.R. 236, Page 1666

L. Parcel #10-5720-0000-00
Selina Boop & Levi Smalley
O.R. 244, Page 1152

M. Parcel #10-5715-0000-00
Joint Properties, LLC
Vol. 104, Page 368

N. Parcel #10-5710-0000-00
Joint Properties, LLC
O.R. 242, Page 690

O. Parcel #10-5705-0000-00
Joint Properties, LLC
Vol. 104, Page 368

P. Parcel #10-5700-0000-00
Richard L. & Vicki L. Tanner
O.R. 197, Page 517

Q. Parcel #10-5695-0000-00
John E. Mullholand
Vol. 140, Page 962

R. Parcel #10-5690-0000-00
Patricia Britton
O.R. 220, Page 2196

S. Parcel #10-5685-0000-00
Jamey E. Jacoby
Vol. 70, Page 34


T. Parcel #10-5680-0000-00
Carey Exempted Village School
O.R. 2, Page 998

U. Parcel #10-0185-0060-00
Board Of Education Carey School
Vol. 120, Page 508

V. Parcel #10-0180-0060-00
Board Of Education Carey School
Vol. 131, Page 411

- LEGEND**
- ⊕ Drill Hole Set
 - ▣ Monument Box Found
 - Iron Pipe Found
 - Iron Pin Found
 - Iron Pin Set
 - ⬮ Mag Nail Set
 - △ Railroad Spike Found

The Bearings On This Plat Are Based
Upon An Assumed Meridian And Are
Used Only For The Purpose Of
Describing Angular Measurements

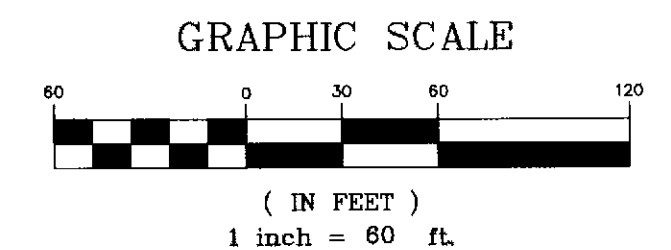

IP Set = $\frac{5}{8}$ "x30" Rebar With Peterman Associates Cap.
IP Fnd W/ PAI Cap = $\frac{5}{8}$ "x30" Rebar With Peterman Associates Cap.

Date: 11/9/17

NICK E. NIGH, P.S.#7384
PETERMAN ASSOCIATES, INC.
3480 N. MAIN STREET
FINDLAY, OHIO 45840

Dwg. By: KCD/SM

Project No. 17-0207

ALL REGIONAL PLANNING
REQUIREMENTS HAVE BEEN
APPROVED FOR THIS SURVEY
APPLICATION # N/A

SURVEY NUMBER: 17-63
VOLUME: D PAGE: 584
DATE FILED: 11-13-17
PARCEL #: 10-0495-0060 10-0490-0060
10-0480-0060 10-0475-0060
10-0485-0060