


TOWNSHIP HIGHWAY 43

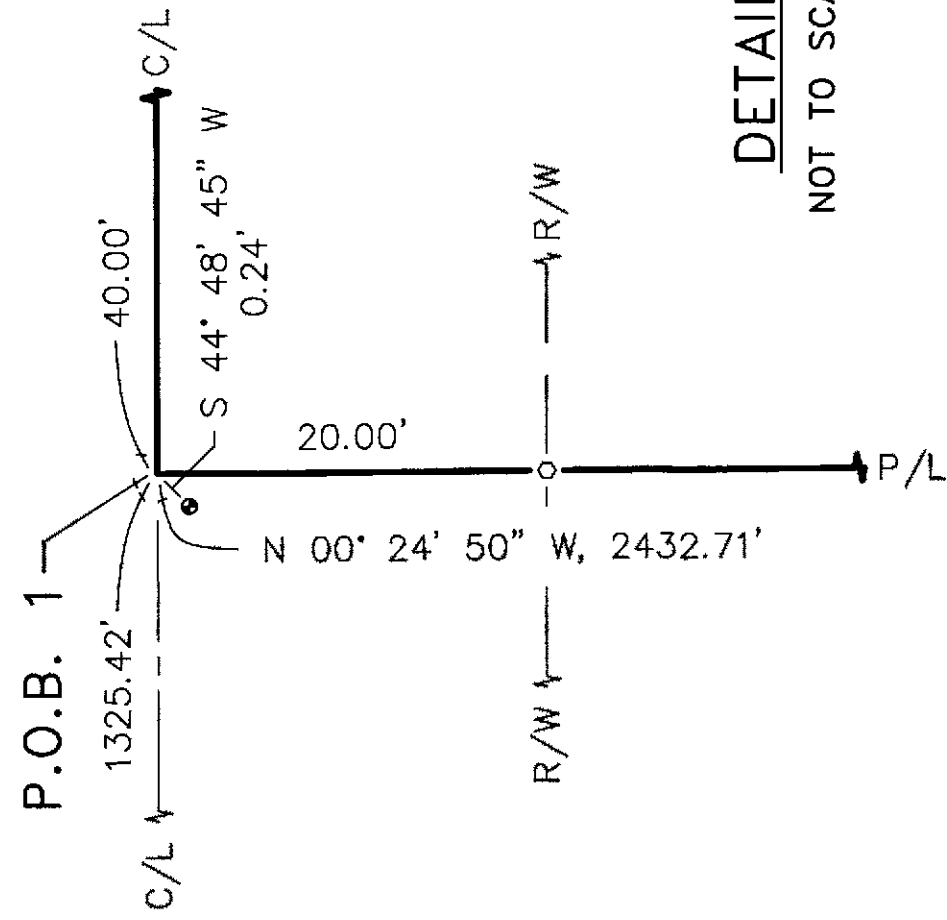


SURVEY NUMBER: 18-03
VOLUME: D PAGE: 589
DATE FILED: 01-18-18
PARCEL #: 12-1610-0000

ALL REGIONAL PLANNING
REQUIREMENTS HAVE BEEN
APPROVED FOR THIS SURVEY
APPLICATION # 18-0014

(ASSUMED)



TOWNSHIP HIGHWAY 43 (R/W - 40')

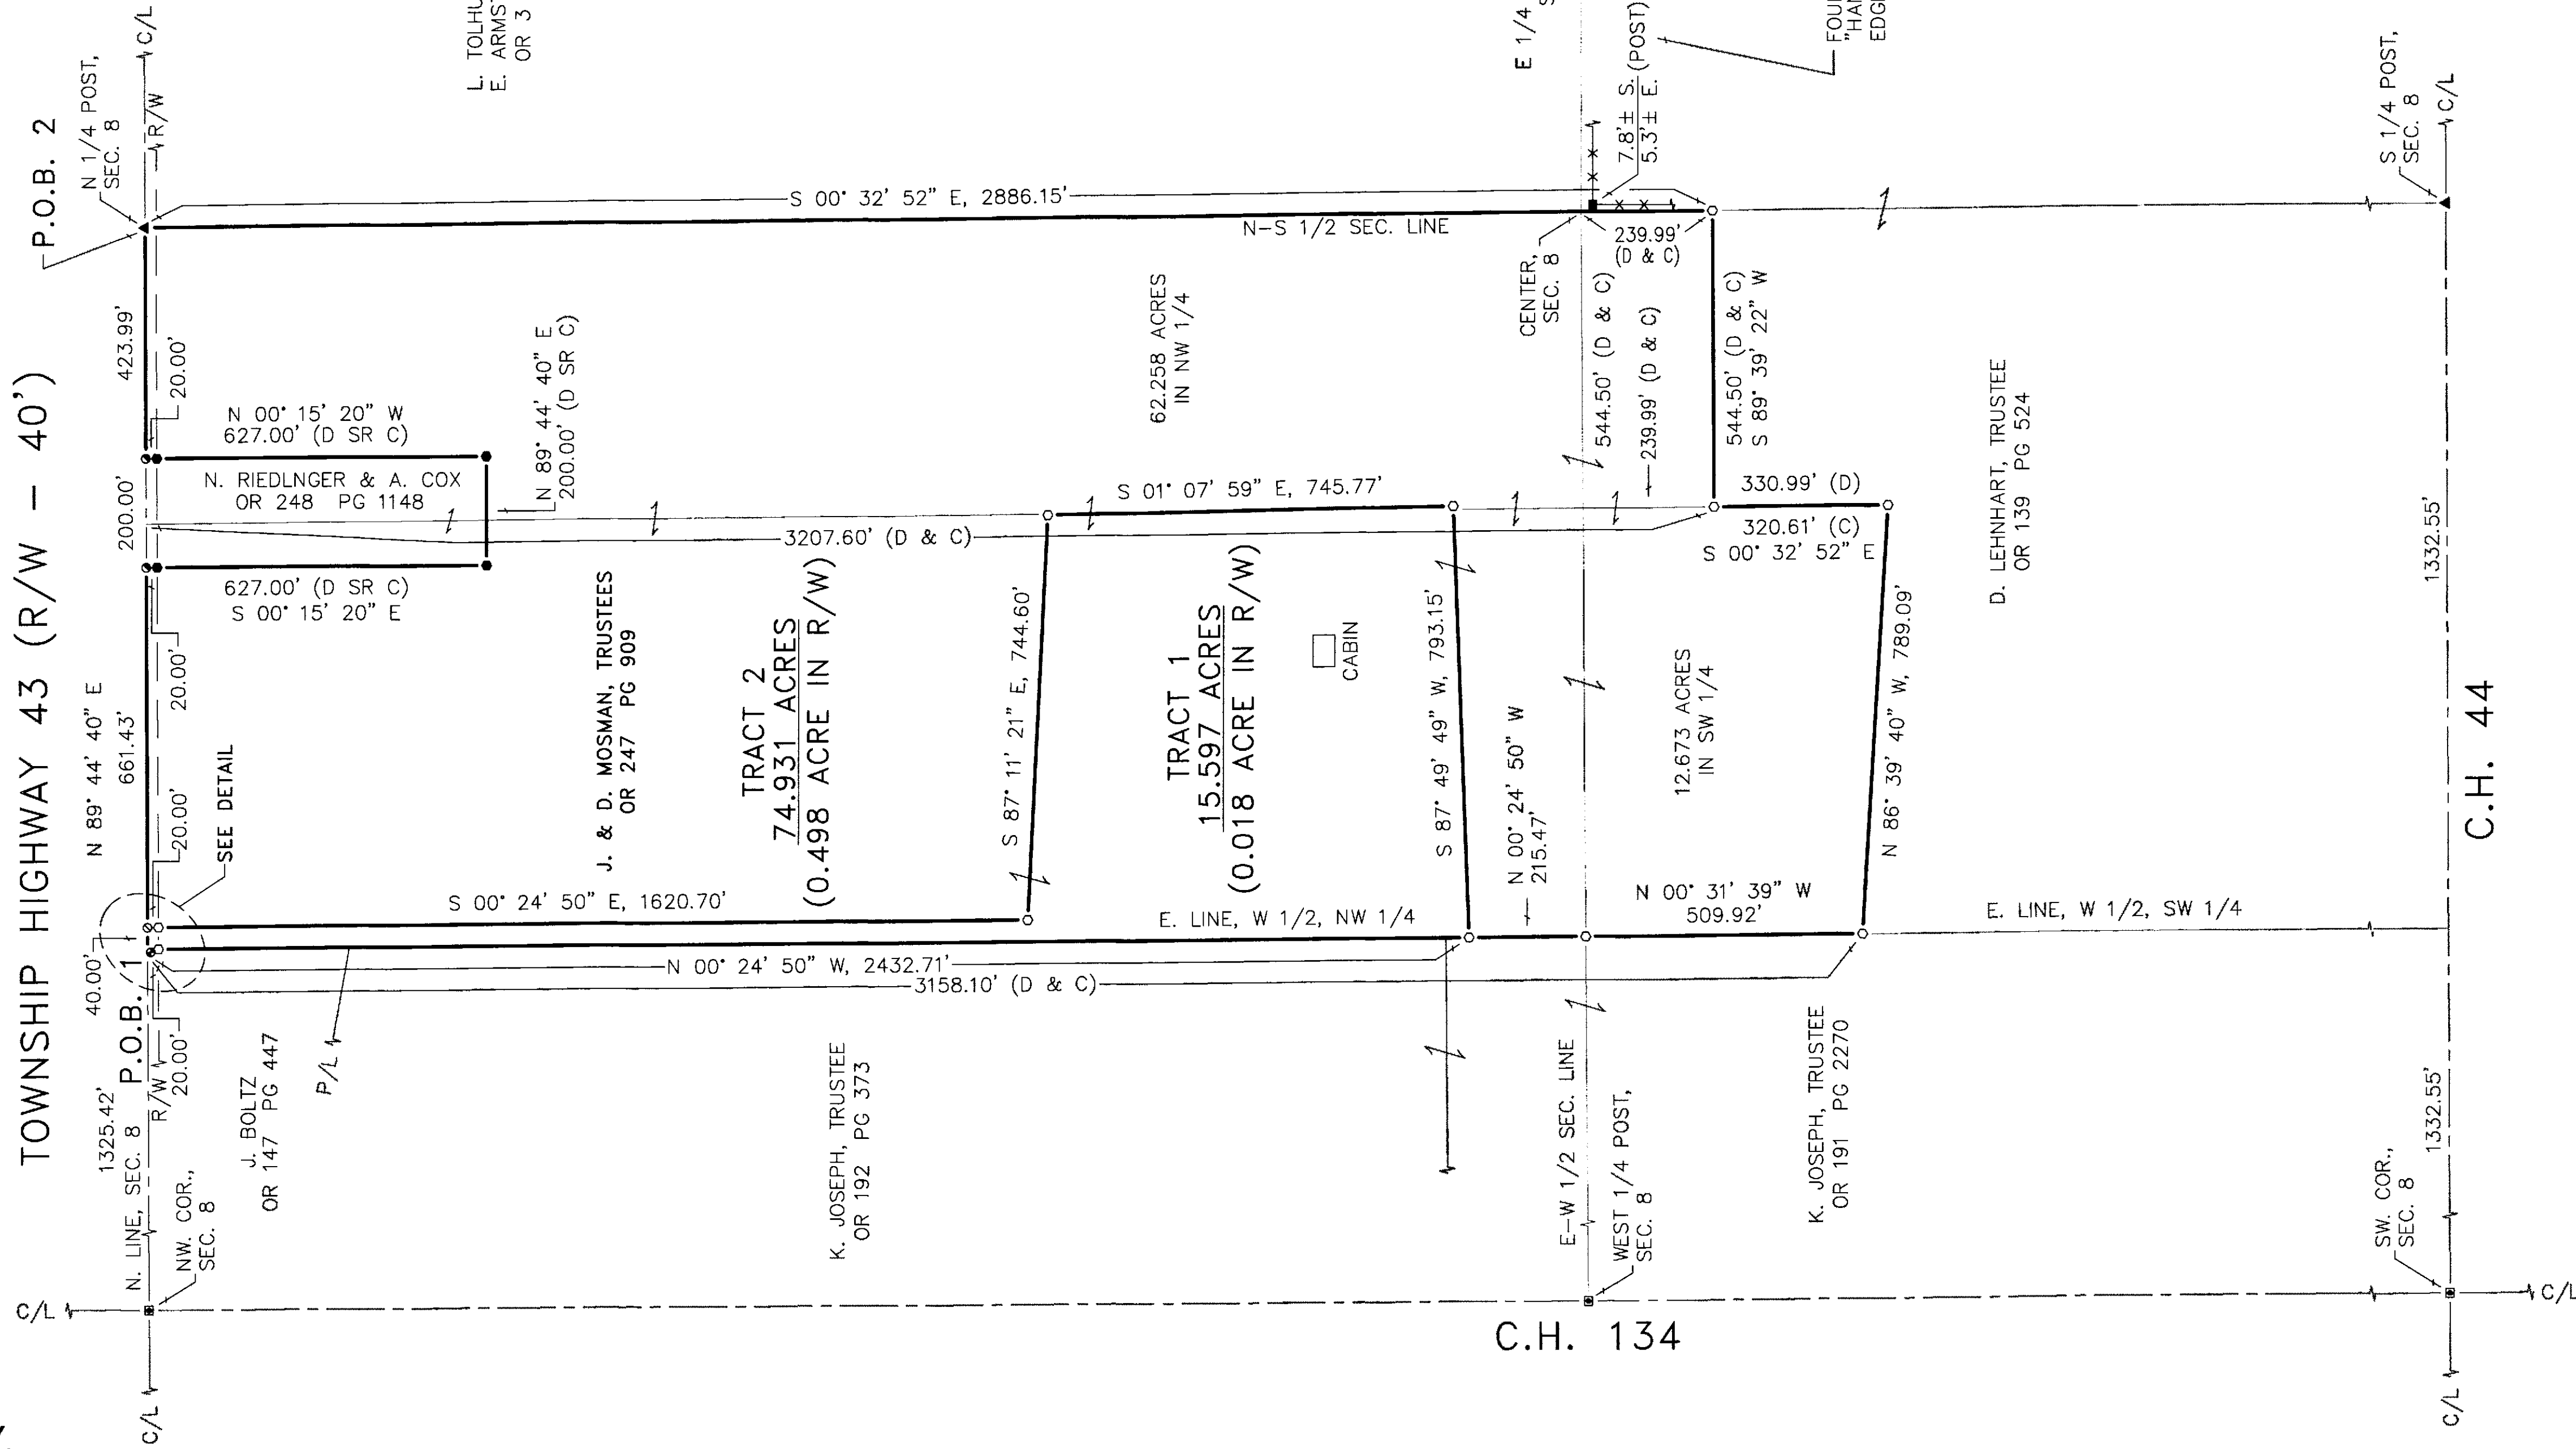


REFERENCES:

- DEED VOLUMES AND PAGES AS SHOWN.
- SURVEY VOLUME 5, PAGE 199.
- SURVEY VOLUME C, PAGE 1472.
- SURVEY VOLUME 6, PAGE 607.
- WYANDOT COUNTY CORNERSTONE RECORDS.
- WYANDOT COUNTY ROAD RECORDS.
- ORIGINAL U.S. GOVERNMENT FIELD NOTES.

LEGEND:

SET FOUND	DESCRIPTION
MONUMENT	MONUMENT
RAILROAD SPIKE	RAILROAD SPIKE
NAIL	NAIL
IRON PIPE	IRON PIPE
(3/4" UNLESS NOTED)	(3/4" UNLESS NOTED)
DRILL HOLE	DRILL HOLE
5/8" IRON ROD WITH	5/8" IRON ROD WITH
PERSONALIZED CAP	PERSONALIZED CAP
IRON ROD	IRON ROD
(5/8" UNLESS NOTED)	(5/8" UNLESS NOTED)
STONE	STONE
MONUMENT BOX	MONUMENT BOX
CONCRETE MONUMENT	CONCRETE MONUMENT
GPS DISK	GPS DISK
DEED	DEED
PLAT	PLAT
MEASURED	MEASURED
CALCULATED	CALCULATED
DIAMETER	DIAMETER
SURVEY RECORD	SURVEY RECORD
HOUSE	HOUSE
GARAGE	GARAGE
BARN	BARN
SHED	SHED
FENCE	FENCE
CENTERLINE	CENTERLINE
RIGHT-OF-WAY	RIGHT-OF-WAY
P/L	P/L
POST	POST

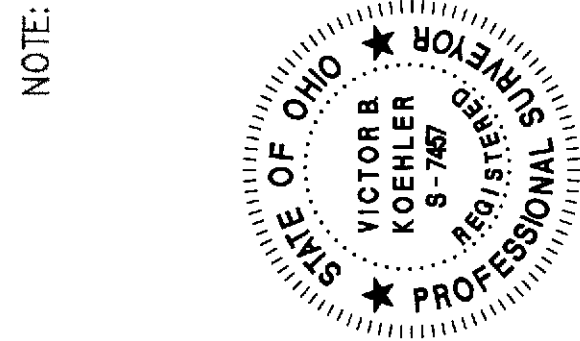

NOTE: THIS SURVEY DOES NOT INCLUDE A TITLE SEARCH.
EASEMENTS OR OTHER ENCUMBRANCES ON OR
OVER THE LAND ARE NOT SHOWN ON THIS SURVEY.
ANY BUILDINGS OR OTHER STRUCTURES NOT TO SCALE.
I HEREBY DECLARE THAT I HAVE SURVEYED THE ABOVE
DESCRIBED PROPERTY DURING JANUARY, 2018.
THIS SURVEY IS SUBJECT TO ALL LEGAL HIGHWAYS,
EASEMENTS, RESTRICTIONS, LEASES OF RECORD,
AND OF RECORDS IN RESPECTIVE UTILITY OFFICES.
THE BEARINGS REFERRED TO HEREON ARE BASED
ON AN ASSUMED MERIDIAN AND ARE ONLY FOR
THE PURPOSE OF ANGULAR MEASUREMENT.

VICTOR B. KOEHLER, P.S. NO. 7457 01-17-2018 DATE

SURVEY FOR: J. MOSMAN & D. MOSMAN, TRUSTEES

LOCATED IN PART OF THE SOUTHWEST & NORTHWEST QUARTERS OF SECTION 8,
T-2-S, R-15-E, EDEN TOWNSHIP,
WYANDOT COUNTY, OHIO.

DRAWN BY	CHECKED BY	REVISION
FRS	VBK	01-15-18
01-09-18		

1 / 1

17168-S

KOEHLER SURVEYING, INC.
P.O. BOX 28
UPPER SANDUSKY, OHIO 43351
419-294-5388