


COUNTY HIGHWAY 96

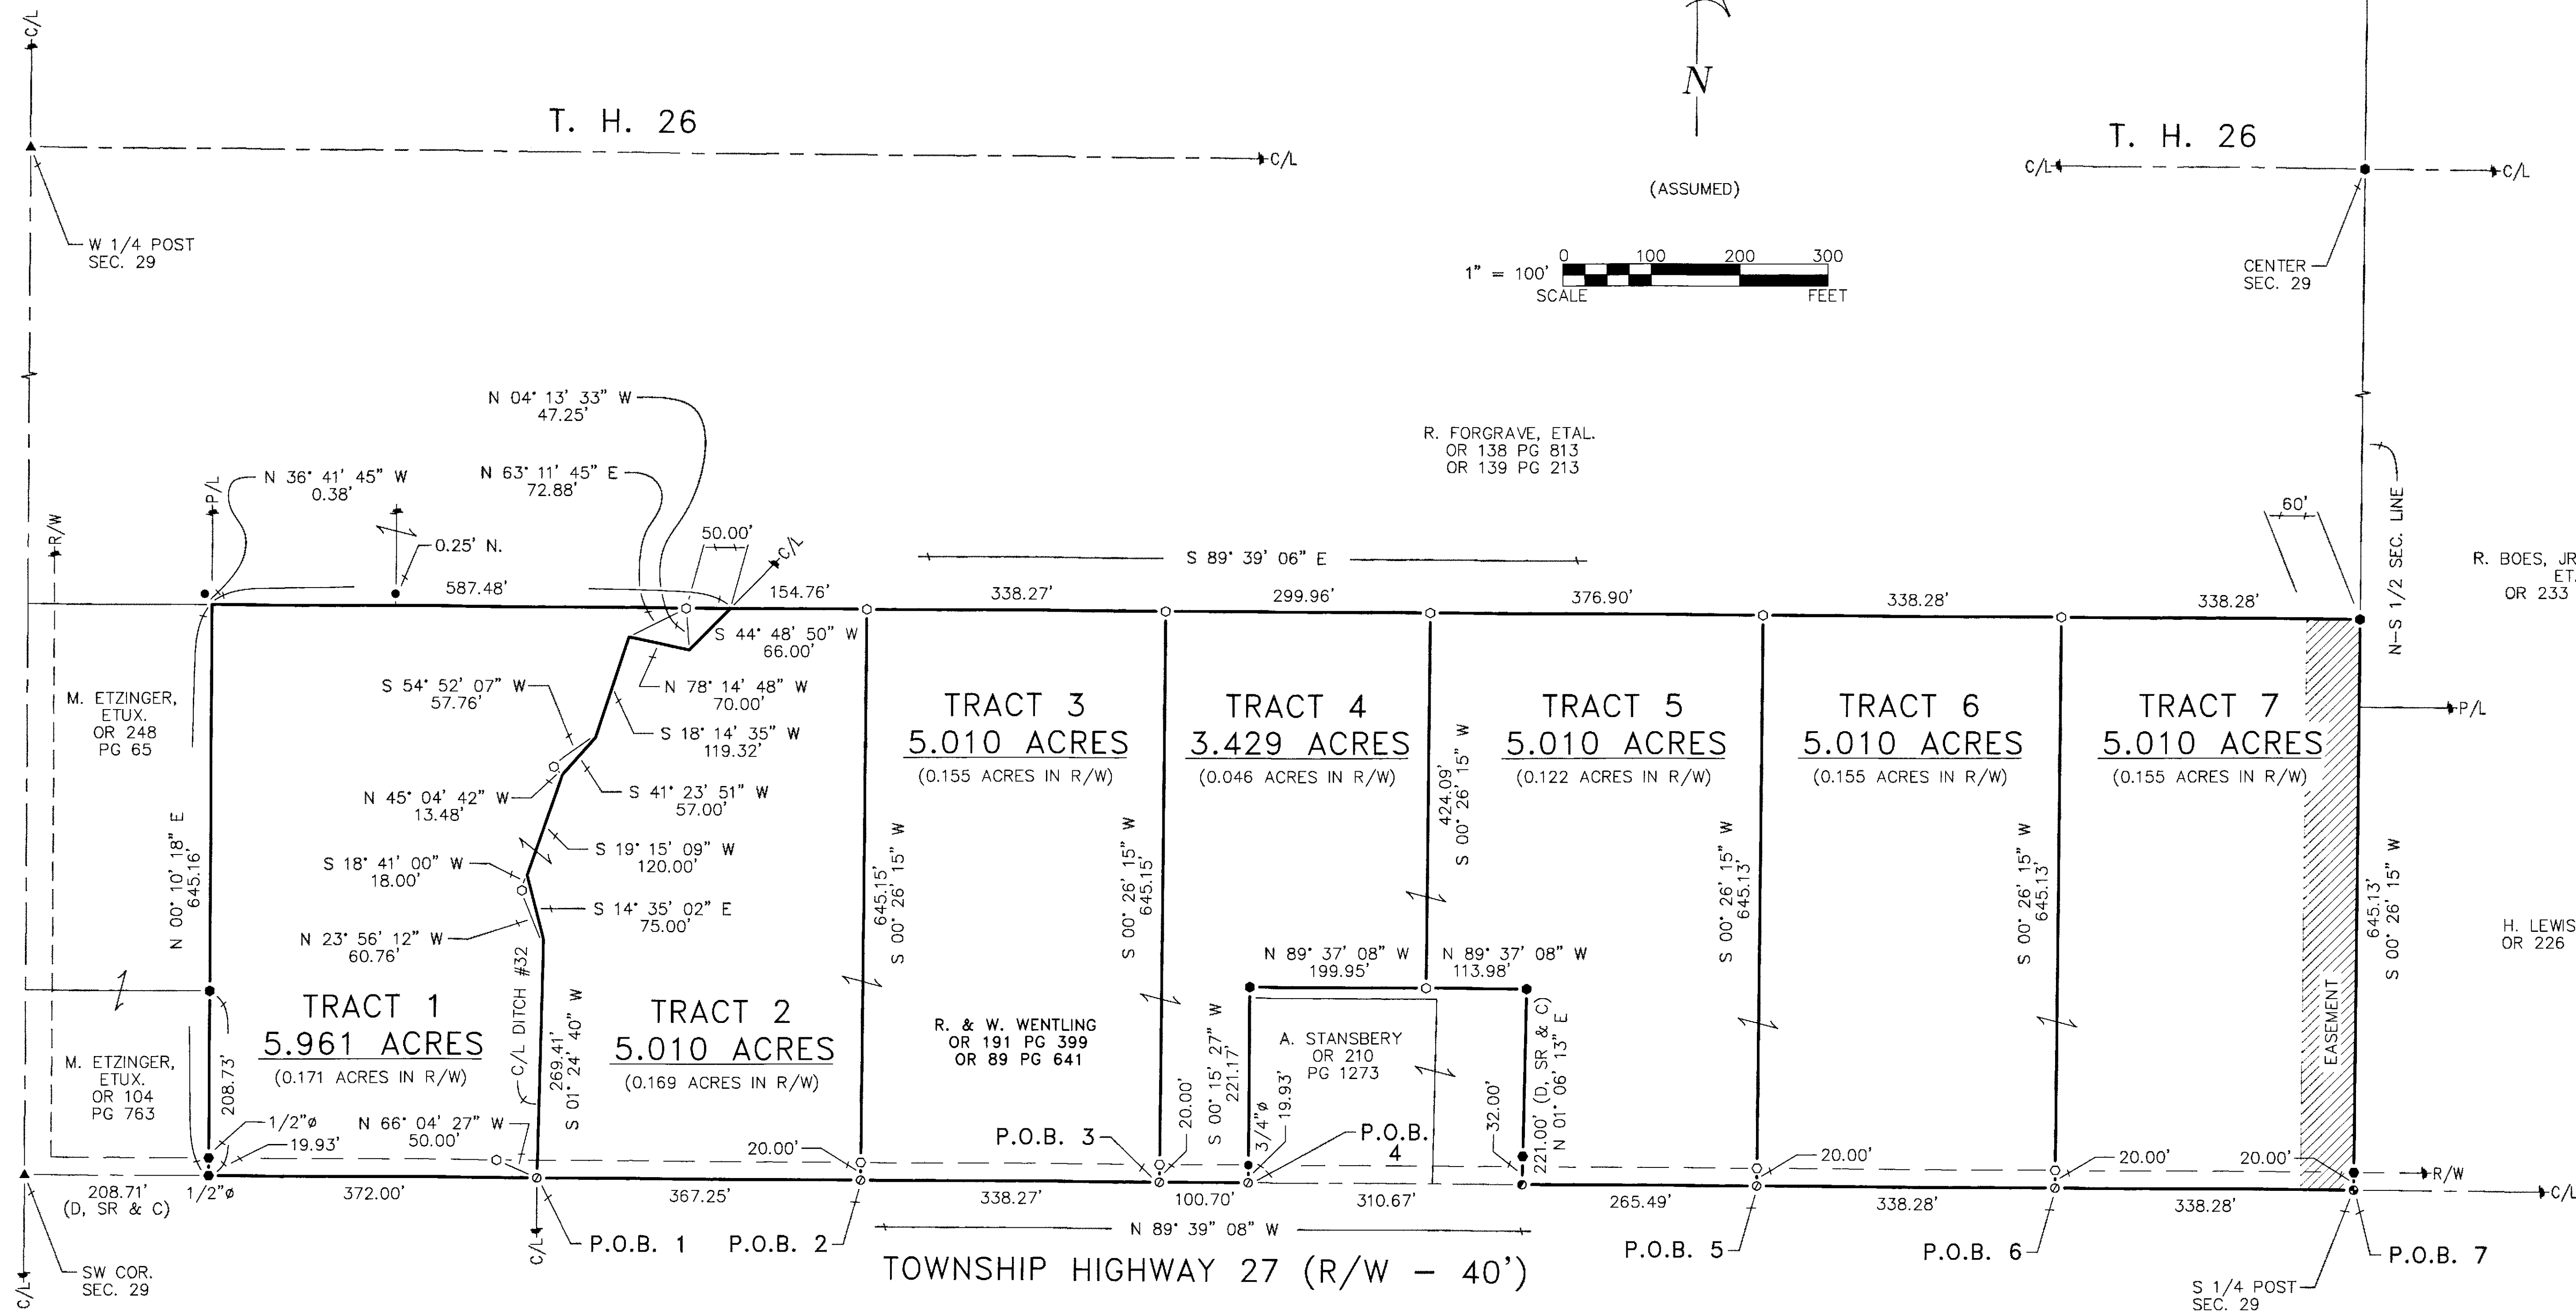

REFERENCES:

-DEED VOLUMES AND PAGES AS SHOWN.  
-SURVEY VOLUME 6, PAGES 116 & 378.  
-SURVEY VOLUME B, PAGES 172 & 188.  
-SURVEY VOLUME C, PAGES 877 & 899.  
-WYANDOT COUNTY CORNERSTONE RECORDS.  
-WYANDOT COUNTY ROAD RECORDS.

SURVEY NUMBER: 18-41  
VOLUME: D PAGE: 602  
DATE FILED: 08-01-18  
PARCEL #: 09-2135-0200


ALL REGIONAL PLANNING  
REQUIREMENTS HAVE BEEN  
APPROVED FOR THIS SURVEY

APPLICATION # 18-3344/R  
TRACT 1 - 18-444/R  
TRACT 2 - 18-444/R  
TRACT 3 - 18-444/R  
TRACT 4 - 18-444/R  
TRACT 5 - 18-444/R  
TRACT 6 - 18-444/R  
TRACT 7 - 18-444/R

LEGEND:

| SET | FOUND | DESCRIPTION                         | SYMBOL | DESCRIPTION   |
|-----|-------|-------------------------------------|--------|---------------|
| ⊙   | ⊙     | MONUMENT                            | D      | DEED          |
| ⊙   | ⊙     | RAILROAD SPIKE                      | P      | PLAT          |
| ⊙   | ⊙     | NAIL                                | SR     | SURVEY RECORD |
| ⊙   | ⊙     | IRON PIPE (1/2" U.N.)               | M      | MEASURED      |
| ⊙   | ⊙     | DRILL HOLE                          | C      | CALCULATED    |
| ⊙   | ⊙     | 5/8" IRON ROD WITH PERSONALIZED CAP | Ø      | DIAMETER      |
| ⊙   | ⊙     | IRON ROD (5/8" U.N.)                | □      | HOUSE         |
| ⊙   | ⊙     | STONE                               | □      | GARAGE        |
| ⊙   | ⊙     | MONUMENT BOX                        | □      | BARN          |
| ⊙   | ⊙     | POST                                | □      | SHED          |
| ⊙   | ⊙     | FENCE                               | C/L    | CENTERLINE    |
| ⊙   | ⊙     |                                     | R/W    | RIGHT-OF-WAY  |
| ⊙   | ⊙     |                                     | P/L    | PROPERTY LINE |
| ⊙   | ⊙     |                                     | Ø      | UTILITY POLE  |

NOTE: THIS SURVEY DOES NOT INCLUDE A TITLE SEARCH. EASEMENTS OR OTHER ENCUMBRANCES ON OR OVER THE LAND ARE NOT SHOWN ON THIS SURVEY. ANY BUILDINGS OR OTHER STRUCTURES NOT TO SCALE. I HEREBY DECLARE THAT I HAVE SURVEYED THE ABOVE DESCRIBED PROPERTY DURING JULY, 2018. THIS SURVEY IS SUBJECT TO ALL LEGAL HIGHWAYS, EASEMENTS, RESTRICTIONS, LEASES OF RECORD AND OF RECORDS IN RESPECTIVE UTILITY OFFICES. THE BEARINGS REFERRED TO HEREON ARE BASED ON AN ASSUMED MERIDIAN AND ARE ONLY FOR THE PURPOSE OF ANGULAR MEASUREMENT.

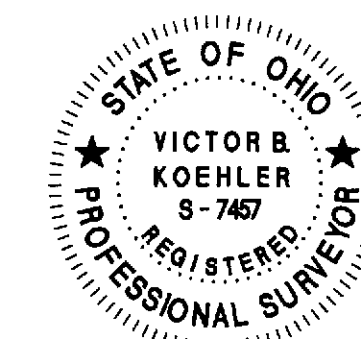

VICTOR B. KOEHLER, P.S. NO. 7457  
DATE: 07-30-2018

SURVEY FOR: R. WENTLING / K. ROBISON

BEING PARCELS OF LAND SITUATED IN PART OF THE  
SOUTHWEST QUARTER OF SECTION 29, T-1-S, R-13-E,  
CRAWFORD TOWNSHIP, WYANDOT COUNTY, OHIO

| REVISIONS: | CHECKED: | DATE:    |
|------------|----------|----------|
|            | VBK      | 07-10-18 |
|            | MSW      | 07-09-18 |
| 1 / 1      |          |          |

KOEHLER SURVEYING, INC.  
P. O. BOX 28  
UPPER SANDUSKY, OHIO 43351  
419-294-5388