

LEGEND:

SET FOUND	DESCRIPTION
⊙	MONUMENT
⊕	RAILROAD SPIKE
⊗	NAIL
●	IRON PIPE
⦿	DRILL HOLE
⦿	5/8" IRON ROD WITH PERSONALIZED CAP
●	IRON ROD
▲	STONE
■	MONUMENT BOX
□	DEED
▢	PLAT
⊞	MEASURED CALCULATED
⊞	DIAMETER
SR	SURVEY RECORD
⌚	HOUSE
⌚	GARAGE
⌚	BARN
⌚	SHED
X	FENCE
X	CENTERLINE
—	RIGHT-OF-WAY PROPERTY LINE
■	P/L

ALL REGIONAL PLANNING
REQUIREMENTS HAVE BEEN
APPROVED FOR THIS SURVEY
APPLICATION # 114

SURVEY NUMBER: 18-51
VOLUME: D PAGE: 603
DATE FILED: 9-21-18
PARCEL #: 33-0010-0100, 33-0015-0100, 33-0015-0000, 33-0015-0000, 33-0010-0000 & 33-0015-0000

REFERENCES:

- DEED VOLUMES AND PAGES AS SHOWN.
- SURVEY VOLUME 3, PAGE 414.
- SURVEY VOLUME D, PAGE 526.
- SURVEY VOLUME D, PAGE 553.
- WYANDOT COUNTY CORNERSTONE RECORDS.
- WYANDOT COUNTY ROAD RECORDS.
- ORIGINAL U.S. GOV'T. FIELD NOTES.

NOTE: THIS SURVEY DOES NOT INCLUDE A TITLE SEARCH, EASEMENTS OR OTHER ENCUMBRANCES ON OR OVER THE LAND ARE NOT SHOWN ON THIS SURVEY. ANY BUILDINGS OR OTHER STRUCTURES NOT TO SCALE.

I HEREBY DECLARE THAT I HAVE SURVEYED THE ABOVE DESCRIBED PROPERTY DURING SEPTEMBER, 2018. THIS SURVEY IS SUBJECT TO ALL LEGAL HIGHWAYS, EASEMENTS, RESTRICTIONS, LEASES OF RECORD, AND OF RECORDS IN RESPECTIVE UTILITY OFFICES. THE BEARINGS REFERRED TO HEREON ARE BASED ON AN ASSUMED MERIDIAN AND ARE ONLY FOR THE PURPOSE OF ANGULAR MEASUREMENT.



VICTOR B. KOEHLER, P.S. NO. 7457


DATE 09-21-2018

SURVEY FOR: NORITA HUSTON

LOCATED IN PART OF THE NORTHEAST & SOUTHEAST QUARTERS OF SECTION 1,
T-1-S, R-12-E, RIDGE TOWNSHIP, WYANDOT COUNTY, OHIO.

KOEHLER SURVEYING, INC.

P.O. BOX 28
UPPER SANDUSKY, OHIO 43351
419-294-5388

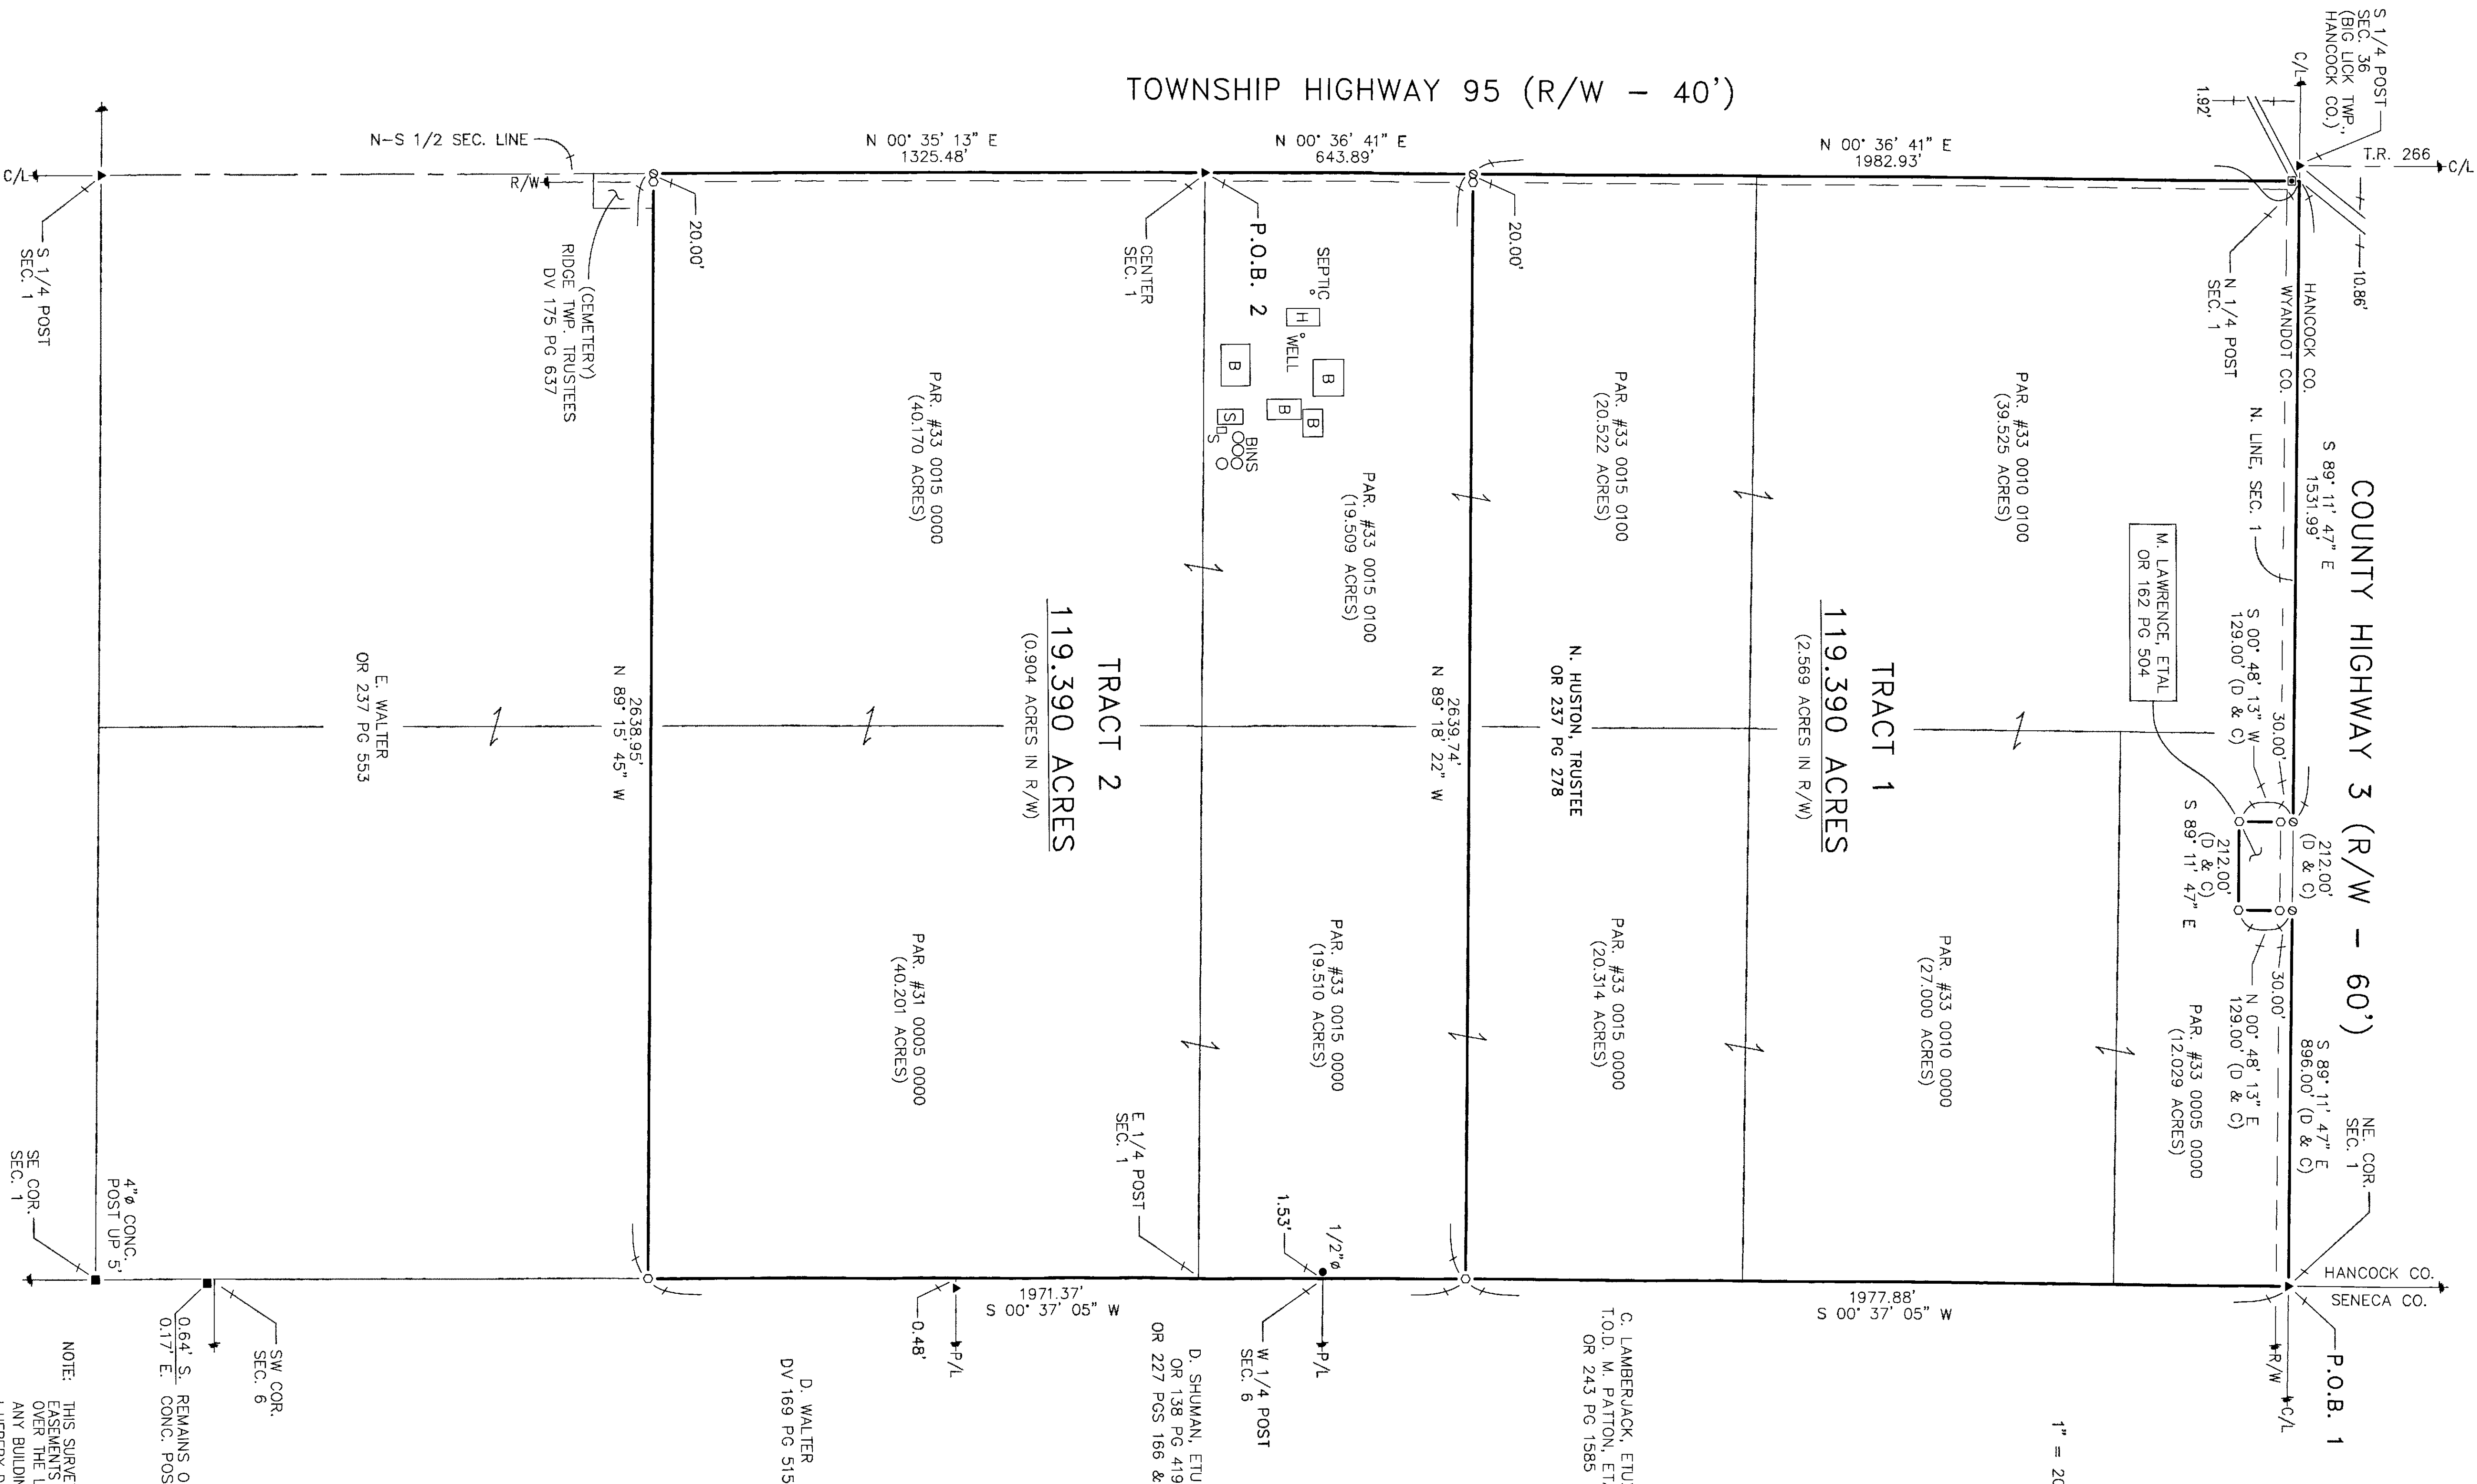

DRAWN BY	CHECKED BY	REVISION
MSW 09-11-18	VBK 09-12-18	

18085-S
1