


Survey For
Tong Survey
Part of the W $\frac{1}{2}$ of the NW $\frac{1}{4}$ Section 11, T1S, R12E
Ridge Township, Wyandot County, Ohio


LEGEND

- I.P. Found
- I.P. Set
- ◊ Mag Nail Found
- ◆ Mag Nail Set
- ◻ Nail Found
- ▣ Monument Box Found
- △ Railroad Spike Found

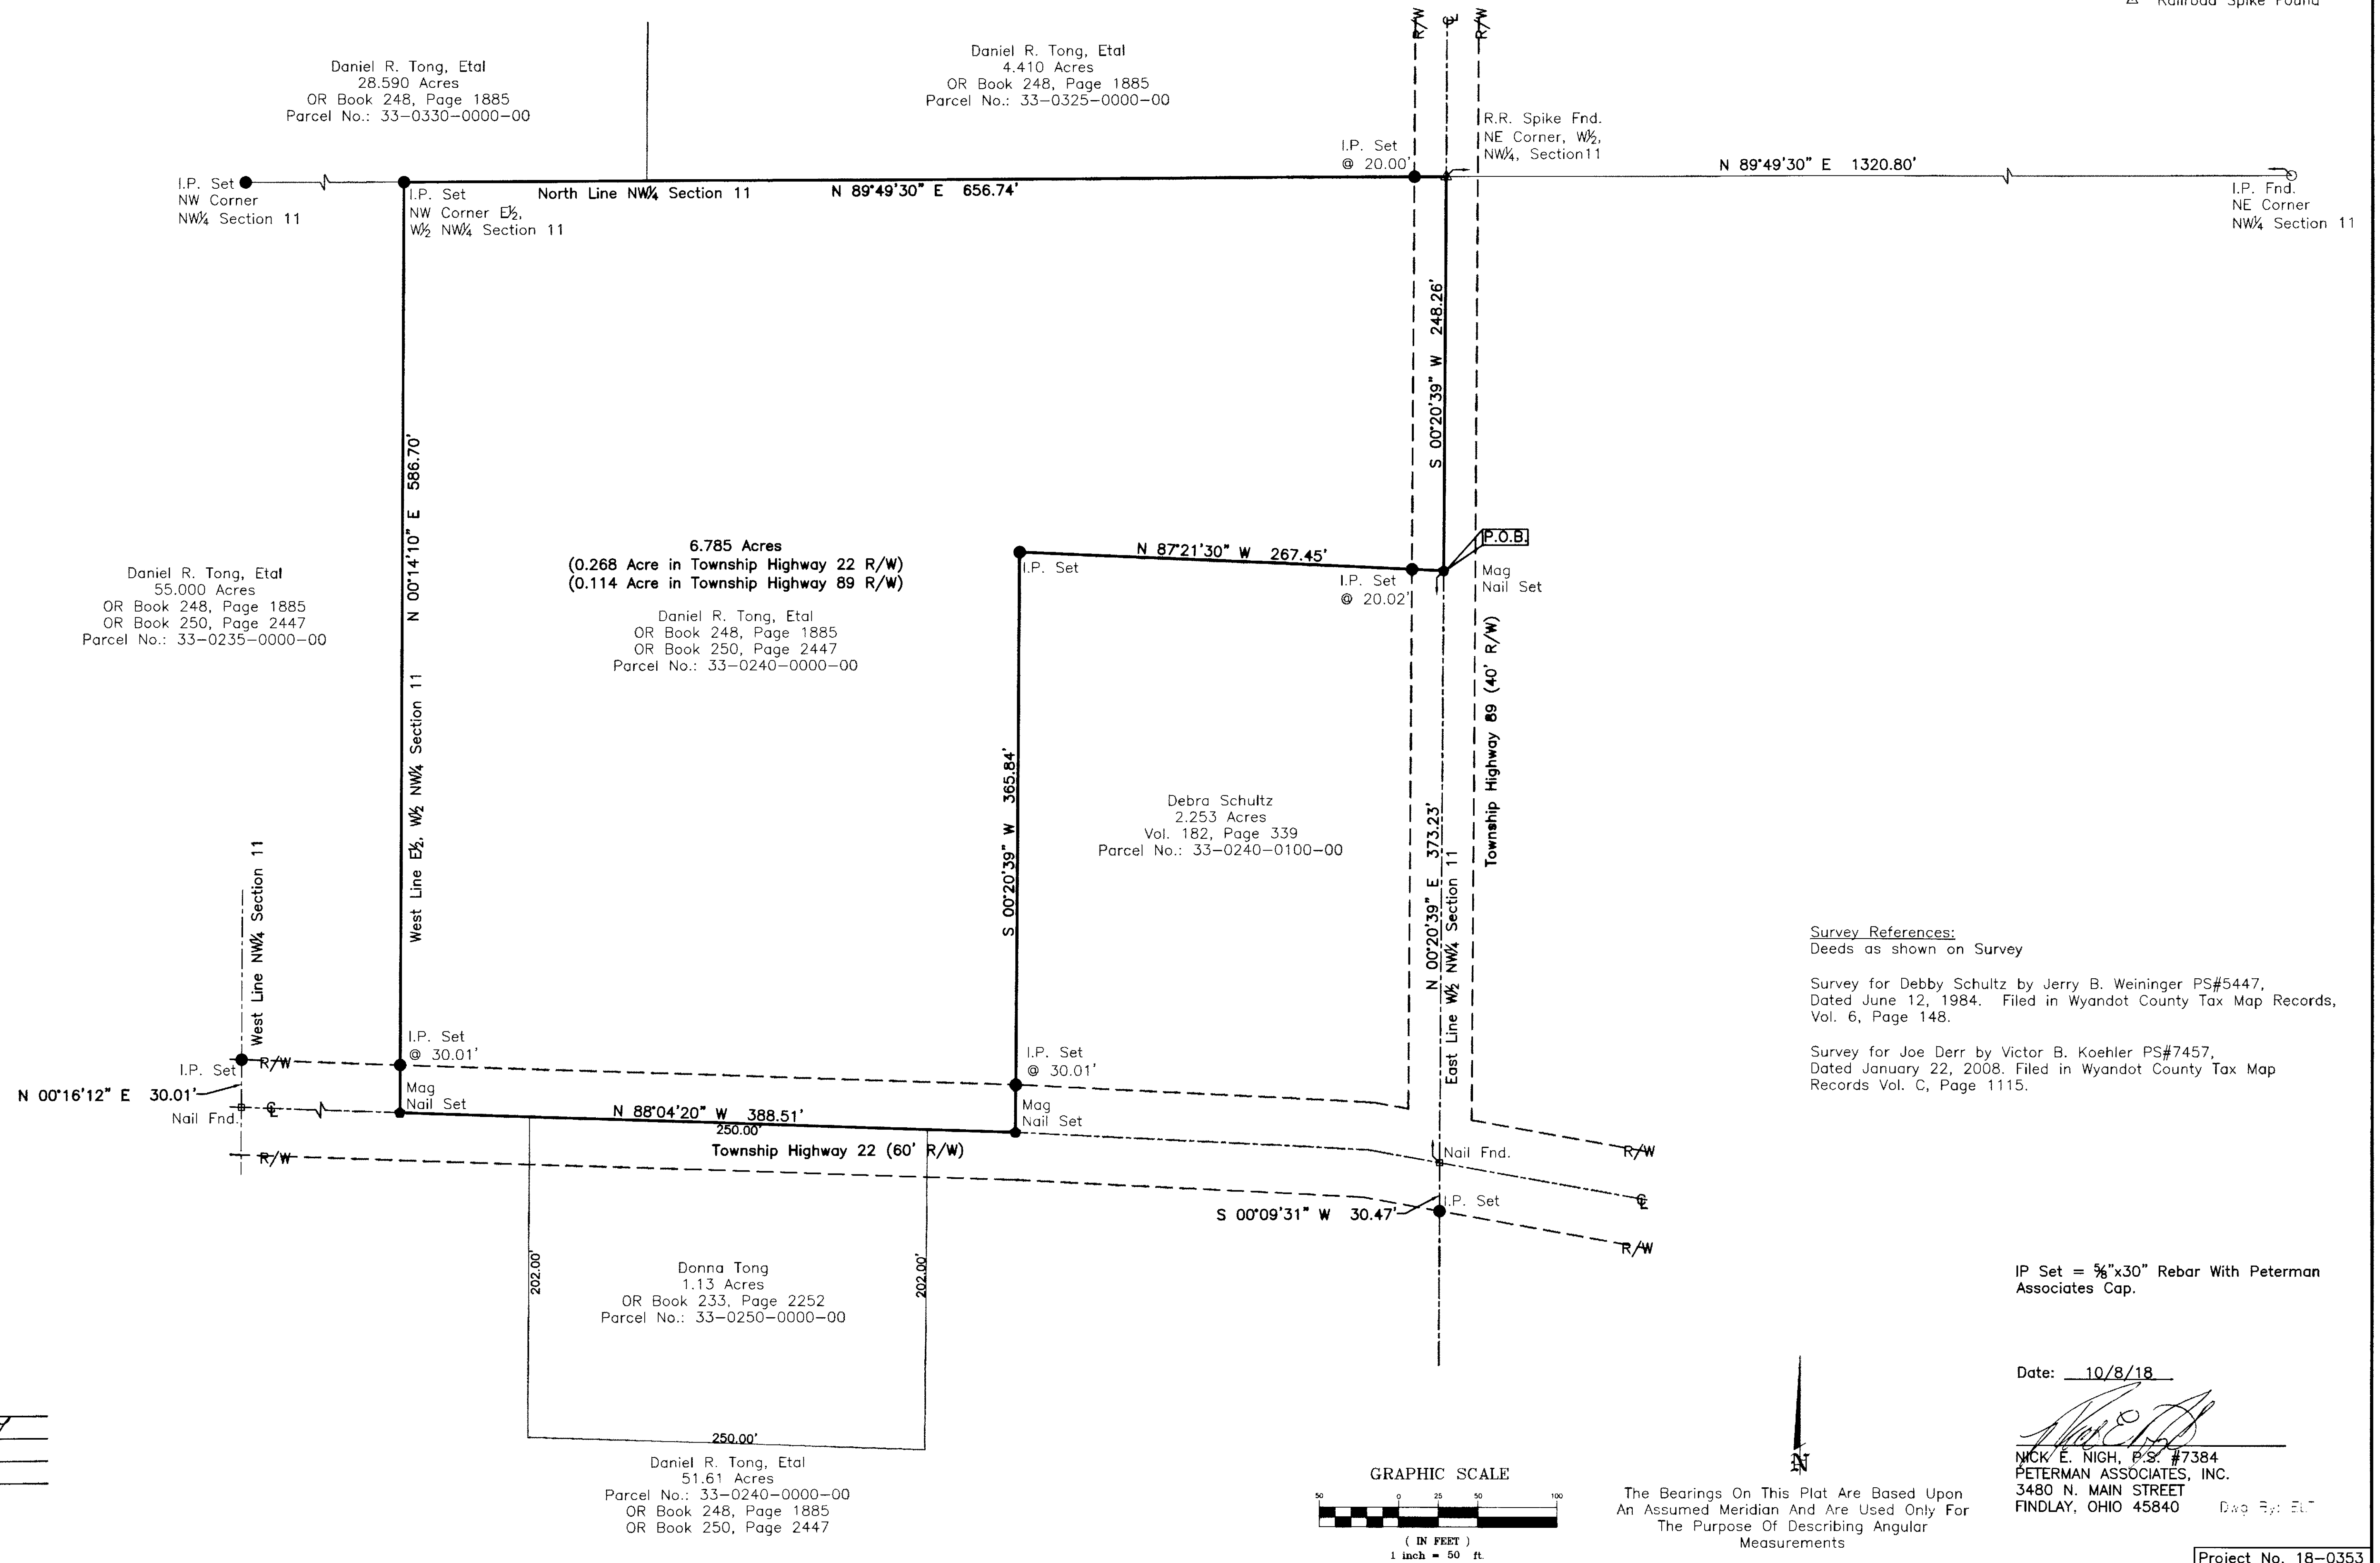

ALL REGIONAL PLANNING
REQUIREMENTS HAVE BEEN
APPROVED FOR THIS SURVEY
APPLICATION #

SURVEY NUMBER: 18-55
VOLUME: D PAGE: 1007
DATE FILED: 10-11-18
PARCEL #: 33-0240-0000

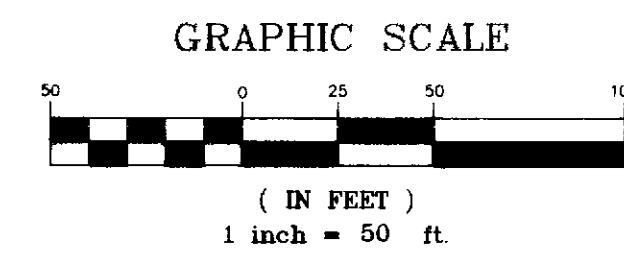

The Bearings On This Plat Are Based Upon
An Assumed Meridian And Are Used Only For
The Purpose Of Describing Angular
Measurements