


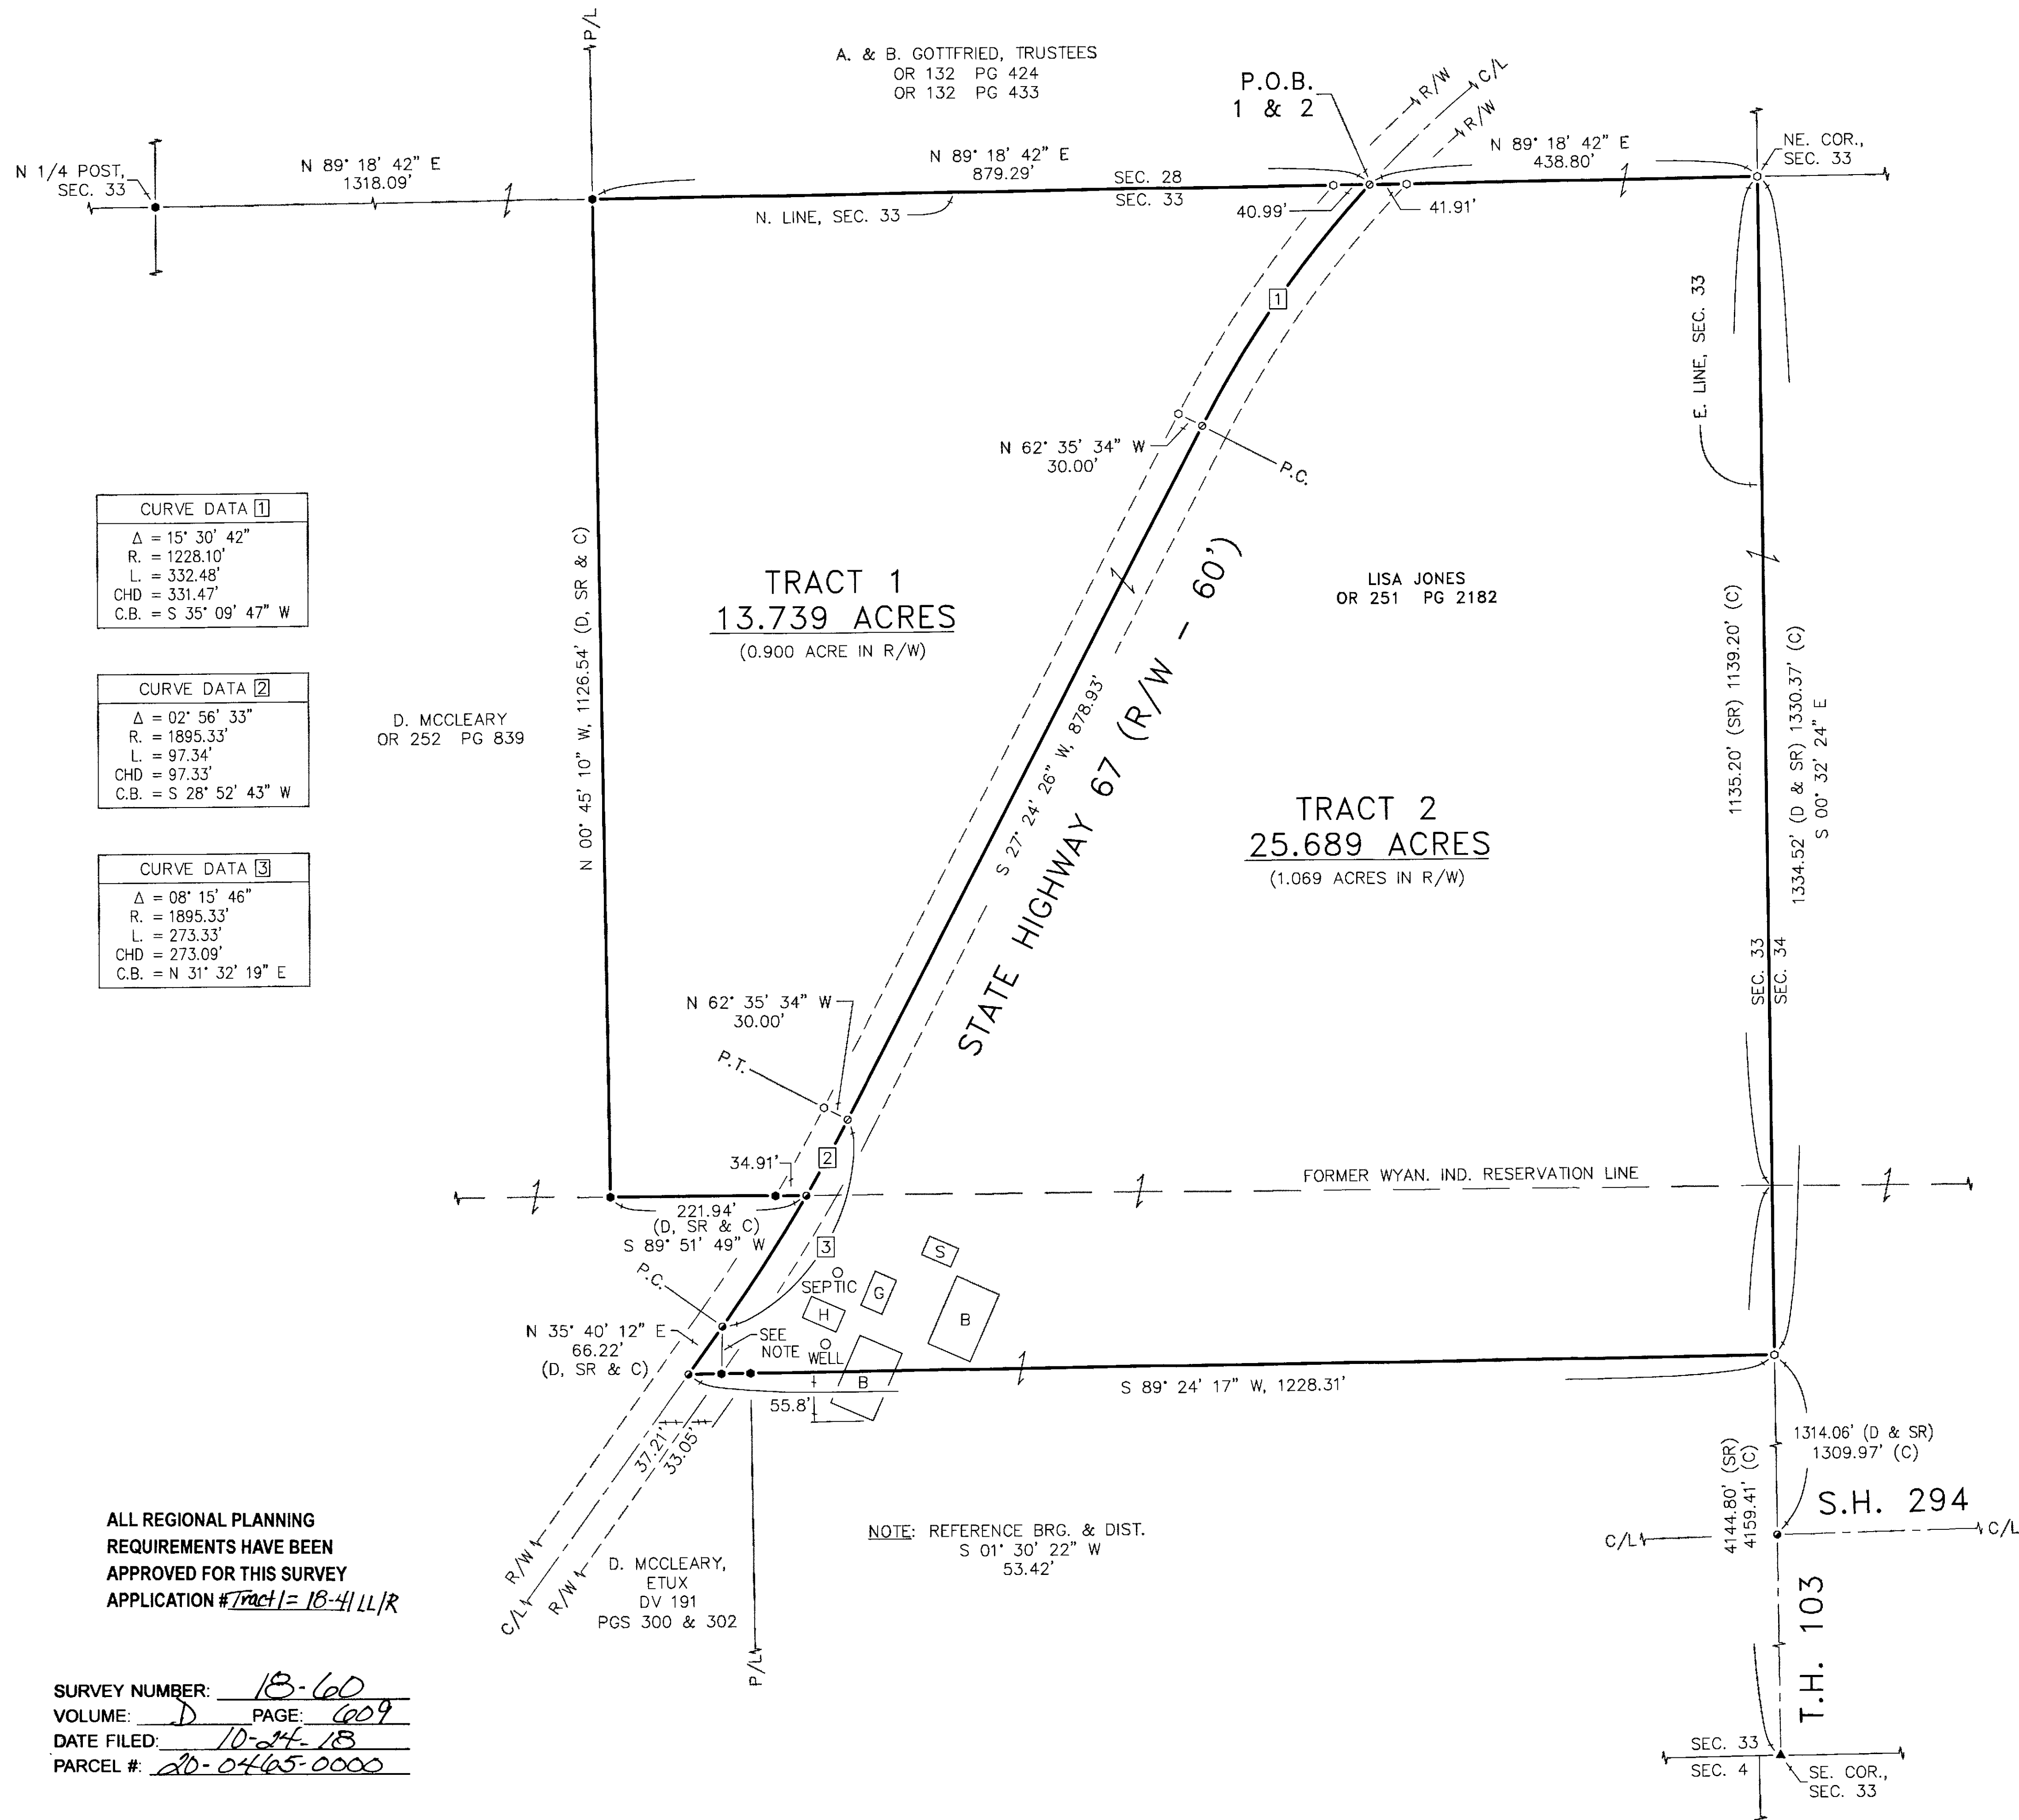


CURVE DATA 1
Δ = 15° 30' 42"
R = 1228.10'
L = 332.48'
CHD = 331.47'
C.B. = S 35° 09' 47" W

CURVE DATA 2
Δ = 02° 56' 33"
R = 1895.33'
L = 97.34'
CHD = 97.33'
C.B. = S 28° 52' 43" W

CURVE DATA 3
Δ = 08° 15' 46"
R = 1895.33'
L = 273.33'
CHD = 273.09'
C.B. = N 31° 32' 19" E

ALL REGIONAL PLANNING
REQUIREMENTS HAVE BEEN
APPROVED FOR THIS SURVEY
APPLICATION # Tract 1 = 18-4111/R

SURVEY NUMBER: 18-60
VOLUME: D PAGE: 609
DATE FILED: 10-24-18
PARCEL #: 20-0465-0000

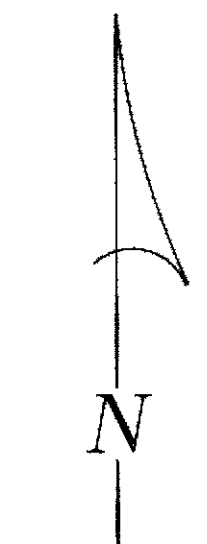

(ASSUMED)



REFERENCES:

- DEED VOLUMES AND PAGES AS SHOWN.
- SURVEY VOLUME D, PAGE 518.
- WYANDOT COUNTY CORNERSTONE RECORDS.
- ORIGINAL U.S. GOVERNMENT FIELD NOTES.
- ODOT C/L & R/W PLANS FOR S.H. 229 (NKA S.H. 67).

LEGEND:

SET	FOUND	DESCRIPTION
⊕	⊕	MONUMENT
⊙	⊙	RAILROAD SPIKE
⊖	⊖	NAIL
⊕	⊕	IRON PIPE
⊕	⊕	(3/4" UNLESS NOTED)
⊕	⊕	DRILL HOLE
⊕	⊕	5/8" IRON ROD WITH
⊕	⊕	PERSONALIZED CAP
⊕	⊕	IRON ROD
⊕	⊕	(5/8" UNLESS NOTED)
⊕	⊕	STONE
⊕	⊕	MONUMENT BOX
⊕	⊕	CONCRETE MONUMENT
⊕	⊕	GPS DISK
⊕	⊕	DEED
⊕	⊕	PLAT
⊕	⊕	MEASURED
⊕	⊕	CALCULATED
⊕	⊕	DIAMETER
⊕	⊕	SURVEY RECORD
⊕	⊕	HOUSE
⊕	⊕	CARAGE
⊕	⊕	BARN
⊕	⊕	SHED
⊕	⊕	FENCE
⊕	⊕	C/L
⊕	⊕	RIGHT-OF-WAY
⊕	⊕	PROPERTY LINE
⊕	⊕	POST

NOTE: THIS SURVEY DOES NOT INCLUDE A TITLE SEARCH.
EASEMENTS OR OTHER ENCUMBRANCES ON OR
OVER THE LAND ARE NOT SHOWN ON THIS SURVEY.
ANY BUILDINGS OR OTHER STRUCTURES NOT TO SCALE.
I HEREBY DECLARE THAT I HAVE SURVEYED THE ABOVE
DESCRIBED PROPERTY DURING OCTOBER, 2018.
THIS SURVEY IS SUBJECT TO ALL LEGAL HIGHWAYS,
EASEMENTS, RESTRICTIONS, LEASES OF RECORD
AND OF RECORDS IN RESPECTIVE UTILITY OFFICES.
THE BEARINGS REFERRED TO HEREON ARE BASED
ON AN ASSUMED MERIDIAN AND ARE ONLY FOR
THE PURPOSE OF ANGULAR MEASUREMENT.



Victor B. Koehler 10-24-2018
VICTOR B. KOEHLER, P.S. NO. 7457 DATE

KOEHLER SURVEYING, INC.
P. O. BOX 28 UPPER SANDUSKY, OHIO 43351
419-294-5388

SURVEY FOR: LISA JONES
LOCATED IN PART OF THE NORTHEAST QUARTER OF SECTION 33,
T-3-S, R-13-E, MIFFLIN TOWNSHIP,
WYANDOT COUNTY, OHIO.

DRAWN:	CHECKED:	REVISIONS:
FRS	VBK	
10-15-17	10-16-17	
1	1	
18126-S		