


KOEHLER SURVEYING, INC.
P. O. BOX 28
UPPER SANDUSKY, OHIO 43351



419-294-5388

SURVEY FOR: ROGER MCCOLLY
LOCATED IN PART OF LOT #11 OF GLEN HAVEN SUBDIVISION #1,
IN THE CITY OF UPPER SANDUSKY,
WYANDOT COUNTY, OHIO.

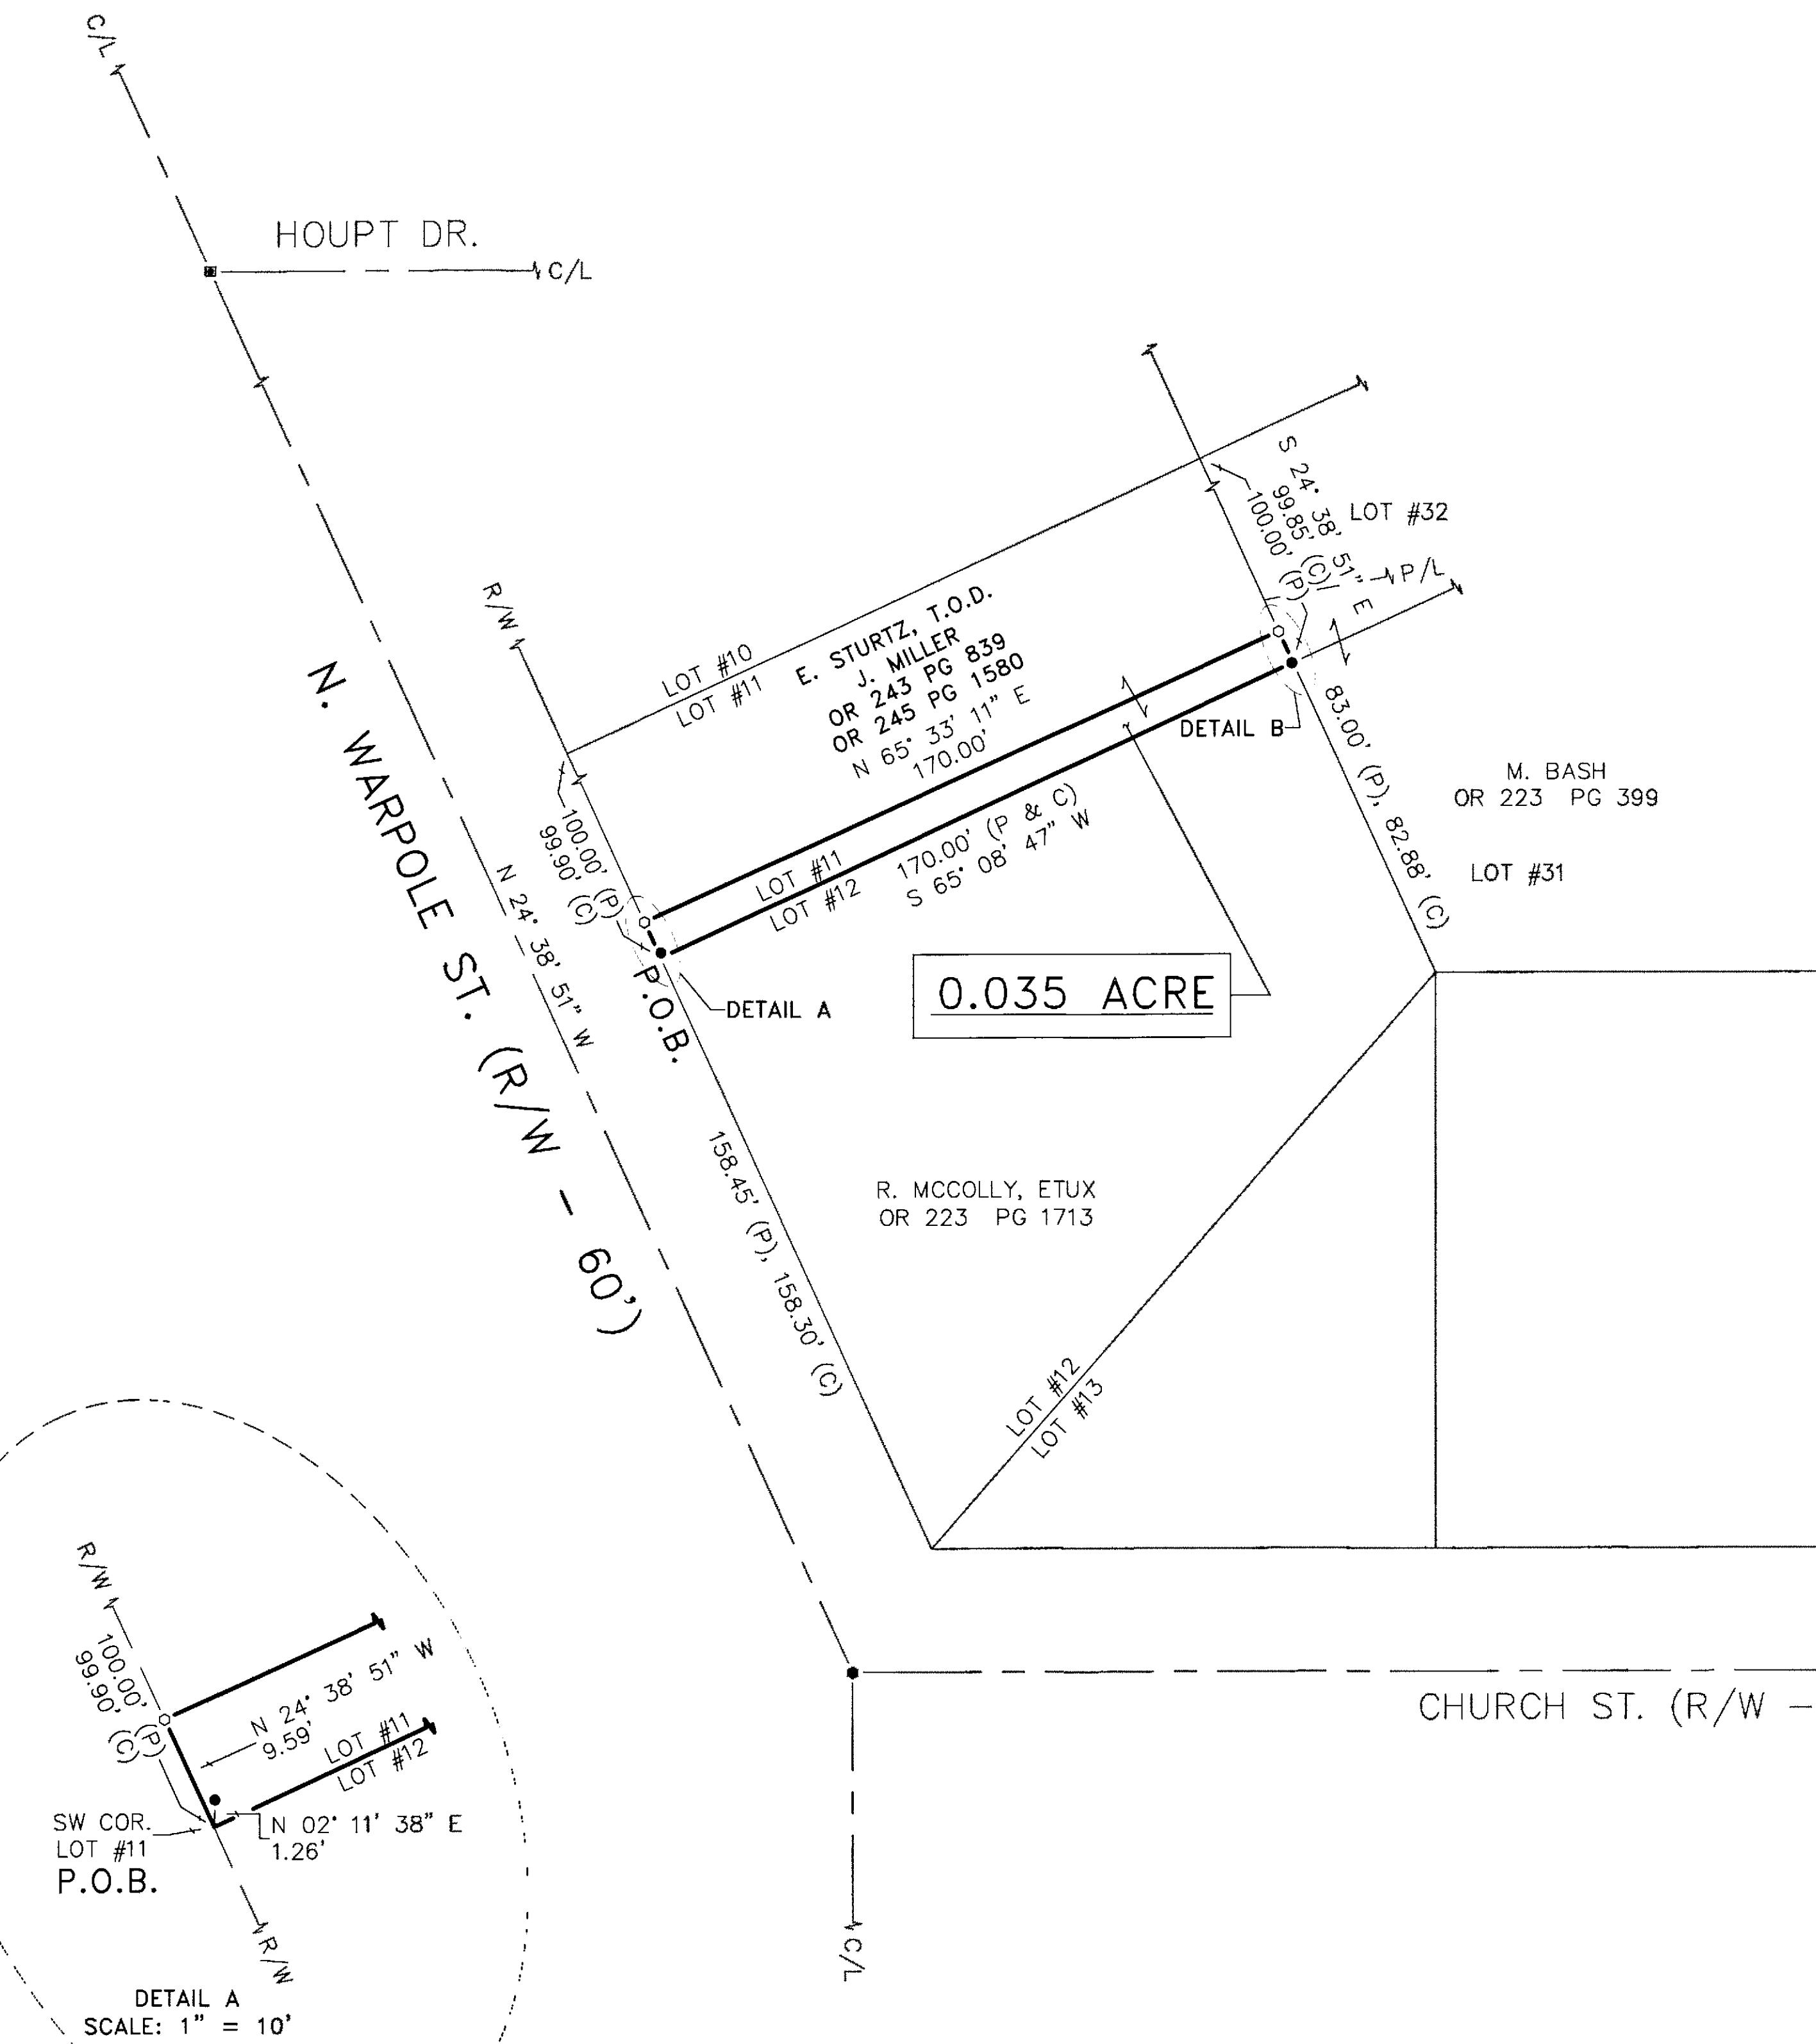

SURVEY NUMBER: 18-64
VOLUME: D **PAGE:** 6/11
DATE FILED: 11-7-18
PARCEL #: 06-1803-6000

**ALL REGIONAL PLANNING
REQUIREMENTS HAVE BEEN
APPROVED FOR THIS SURVEY
APPLICATION #:** N/A

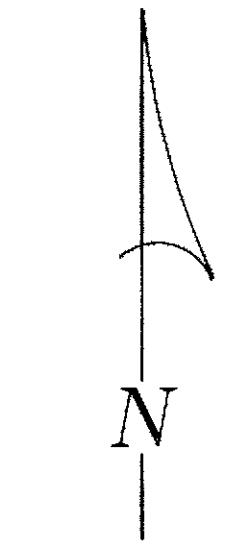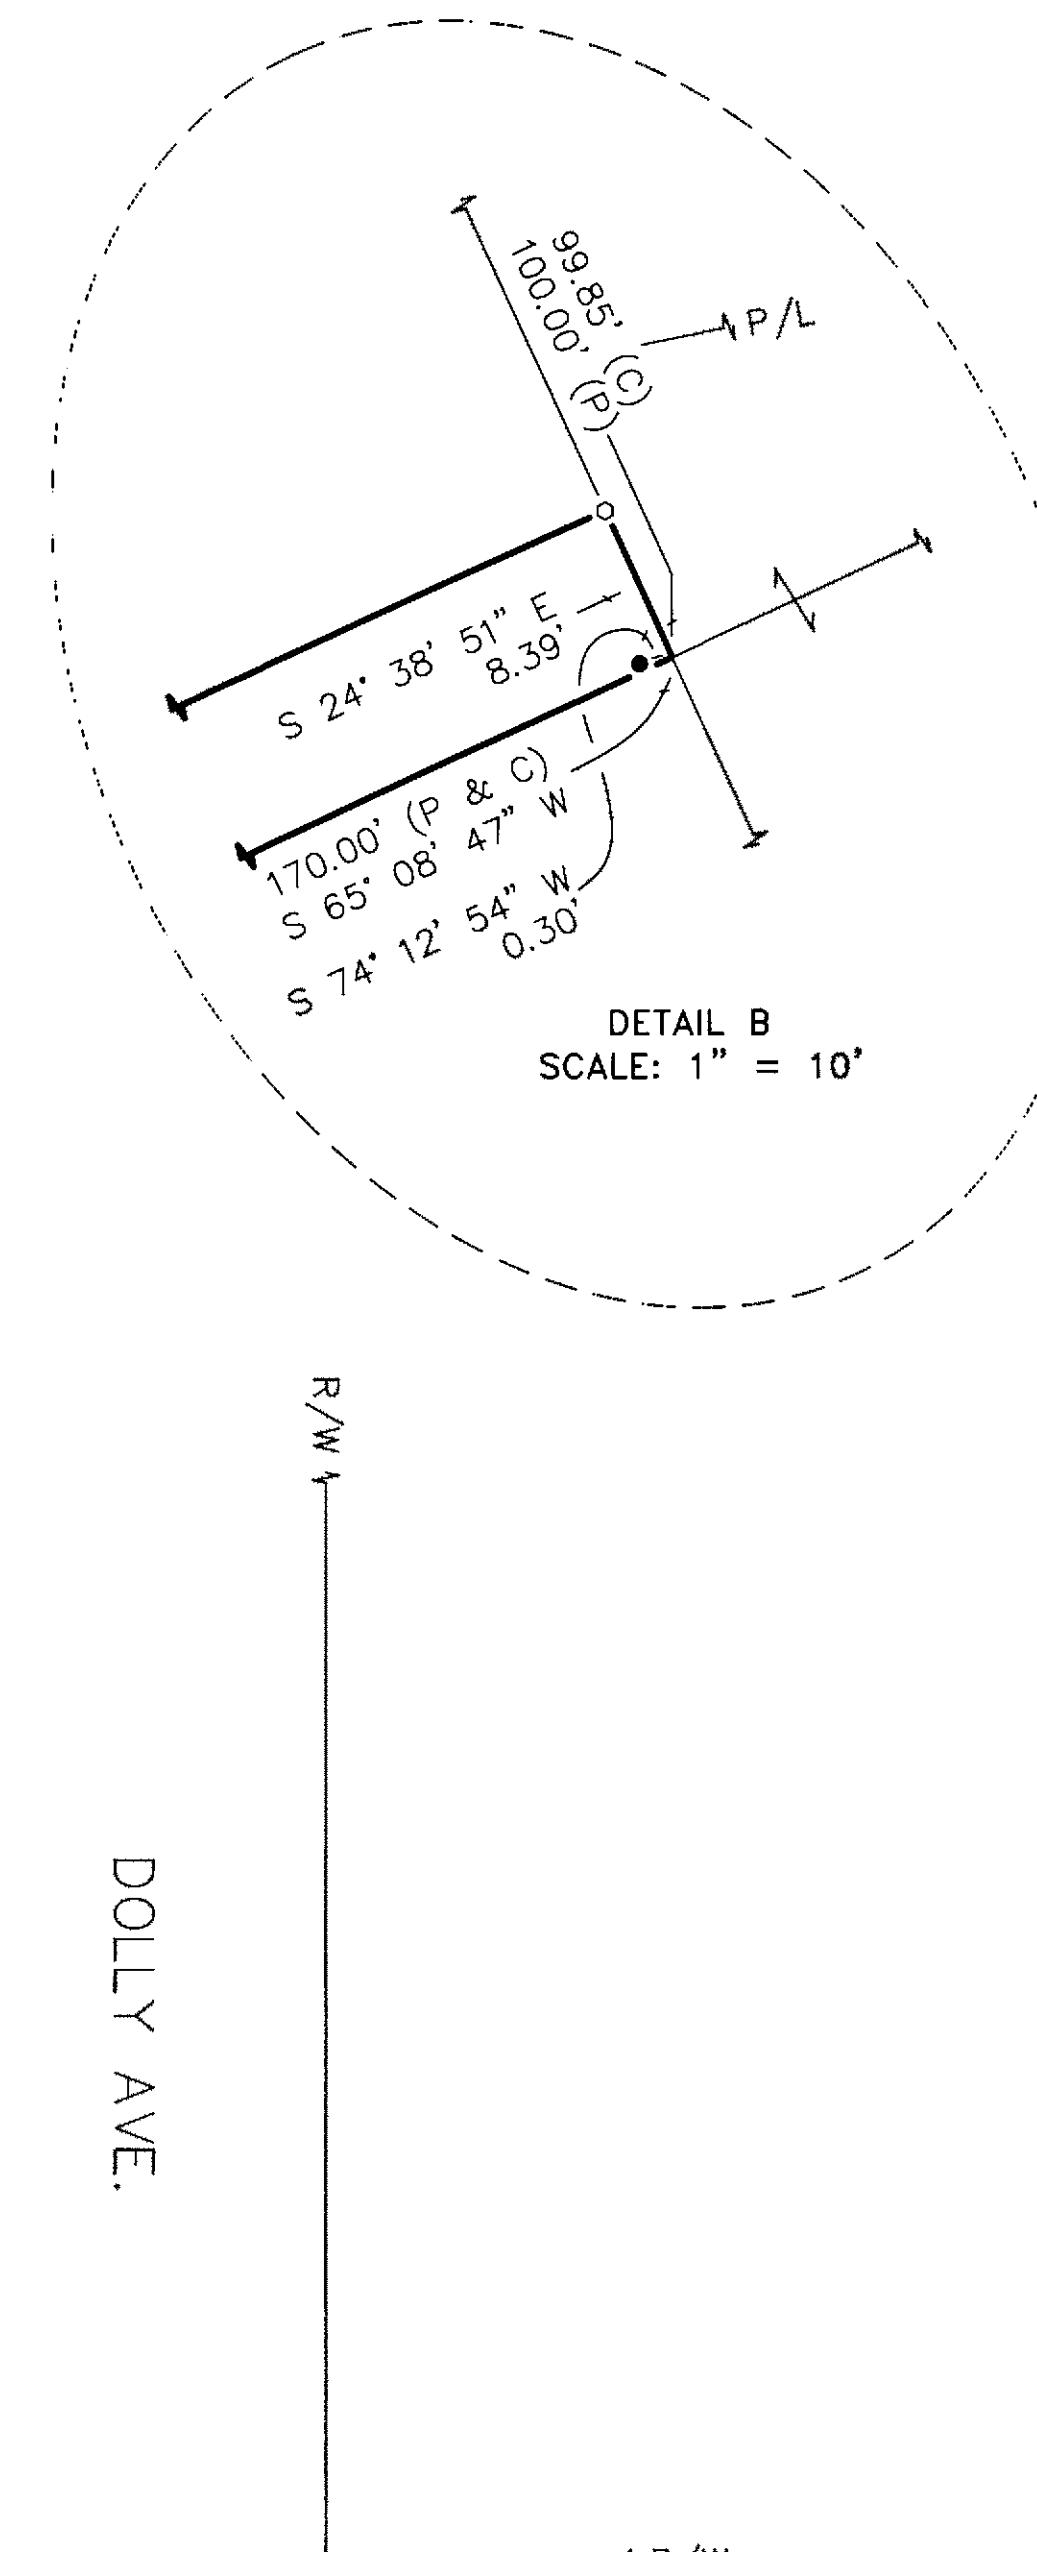

(ASSUMED)

1" = 30' 0 30 60 90
SCALE FEET

REFERENCES:

— DEED VOLUMES AND PAGES AS SHOWN.
— CABINET A, SLIDE 394 & 395. RECORDER'S OFFICE

LEGEND:

SET FOUND	DESCRIPTION
◎	MONUMENT
◎ +	RAILROAD SPIKE
◎ ●	NAIL
●	IRON PIPE (3/4"Ø UNLESS NOTED)
●	DRILL HOLE
○	5/8"Ø IRON ROD WITH PERSONALIZED CAP
●	IRON ROD (5/8"Ø UNLESS NOTED)
▲	STONE
□	MONUMENT BOX
⊗	CONCRETE MONUMENT
○	GPS DISK
D	DEED
P	PLAT
M	MEASURED
C	CALCULATED
SR	DIAMETER
H	SURVEY RECORD
G	HOUSE
B	GARAGE
S	BARN
—	SHED
—	FENCE
C/L	CENTERLINE
R/W	RIGHT-OF-WAY
P/L	PROPERTY LINE
■	POST


DOLLY AVE.

8TH ST.
S/C/L

NOTE: SURVEYED TRACT IS NOT
A BUILDING PARCEL.

SURVEYED TRACT MUST
TRANSFER TO AN
ADJOINING PARCEL.

NOTE: THIS SURVEY DOES NOT INCLUDE A TITLE SEARCH,
EASEMENTS OR OTHER ENCUMBRANCES ON OR
OVER THE LAND ARE NOT SHOWN ON THIS SURVEY.
ANY BUILDINGS OR OTHER STRUCTURES NOT TO SCALE.
I HEREBY DECLARE THAT I HAVE SURVEYED THE ABOVE
DESCRIBED PROPERTY DURING OCTOBER, 2018.
THIS SURVEY IS SUBJECT TO ALL LEGAL HIGHWAYS,
EASEMENTS, RESTRICTIONS, LEASES OF RECORD
AND OF RECORDS IN RESPECTIVE UTILITY OFFICES.
THE BEARINGS REFERRED TO HEREON ARE BASED
ON AN ASSUMED MERIDIAN AND ARE ONLY FOR
THE PURPOSE OF ANGULAR MEASUREMENT.

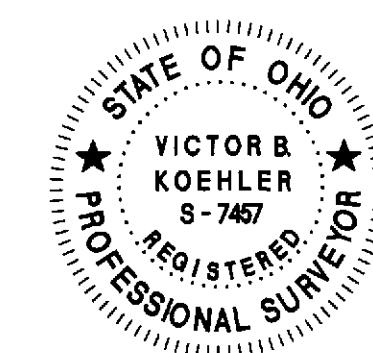

VICTOR B. KOEHLER, P.S. NO. 7457

11/01/2018

DATE

DRAWN:	CHECKED:	REVISIONS:
FRS 10-26-18	VBK 11-01-18	

18152-S