
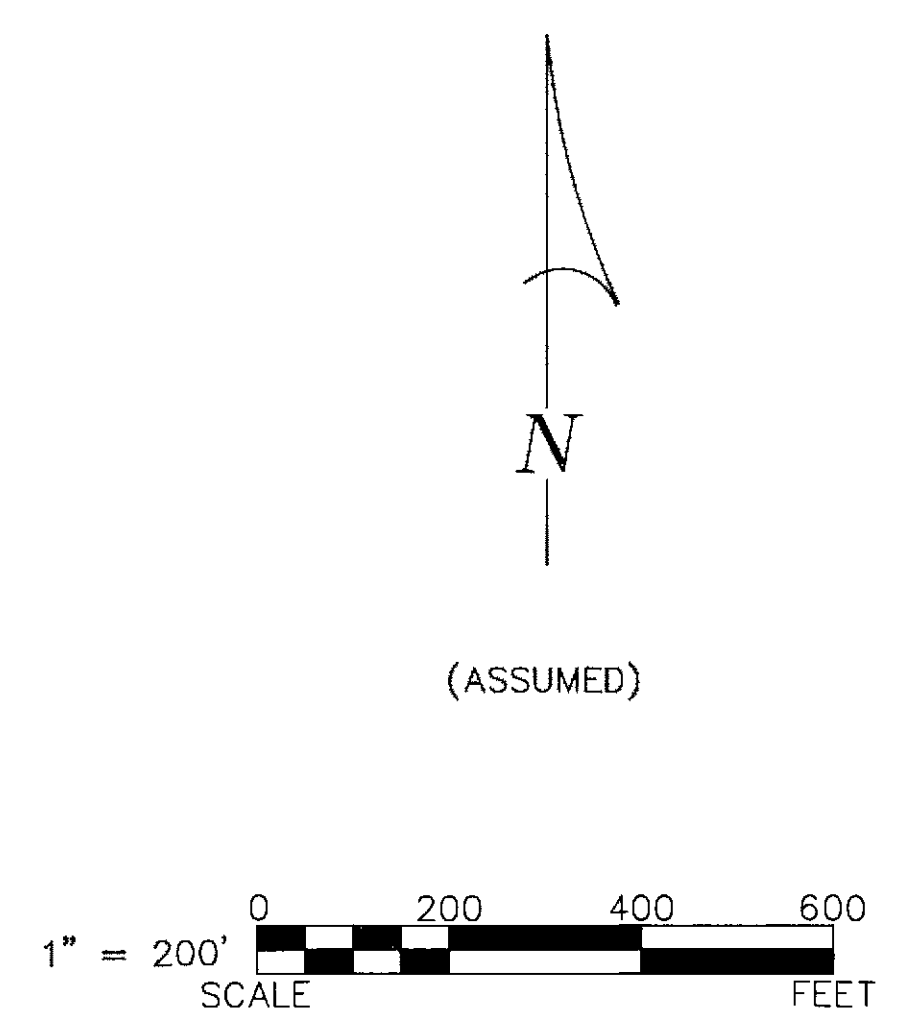


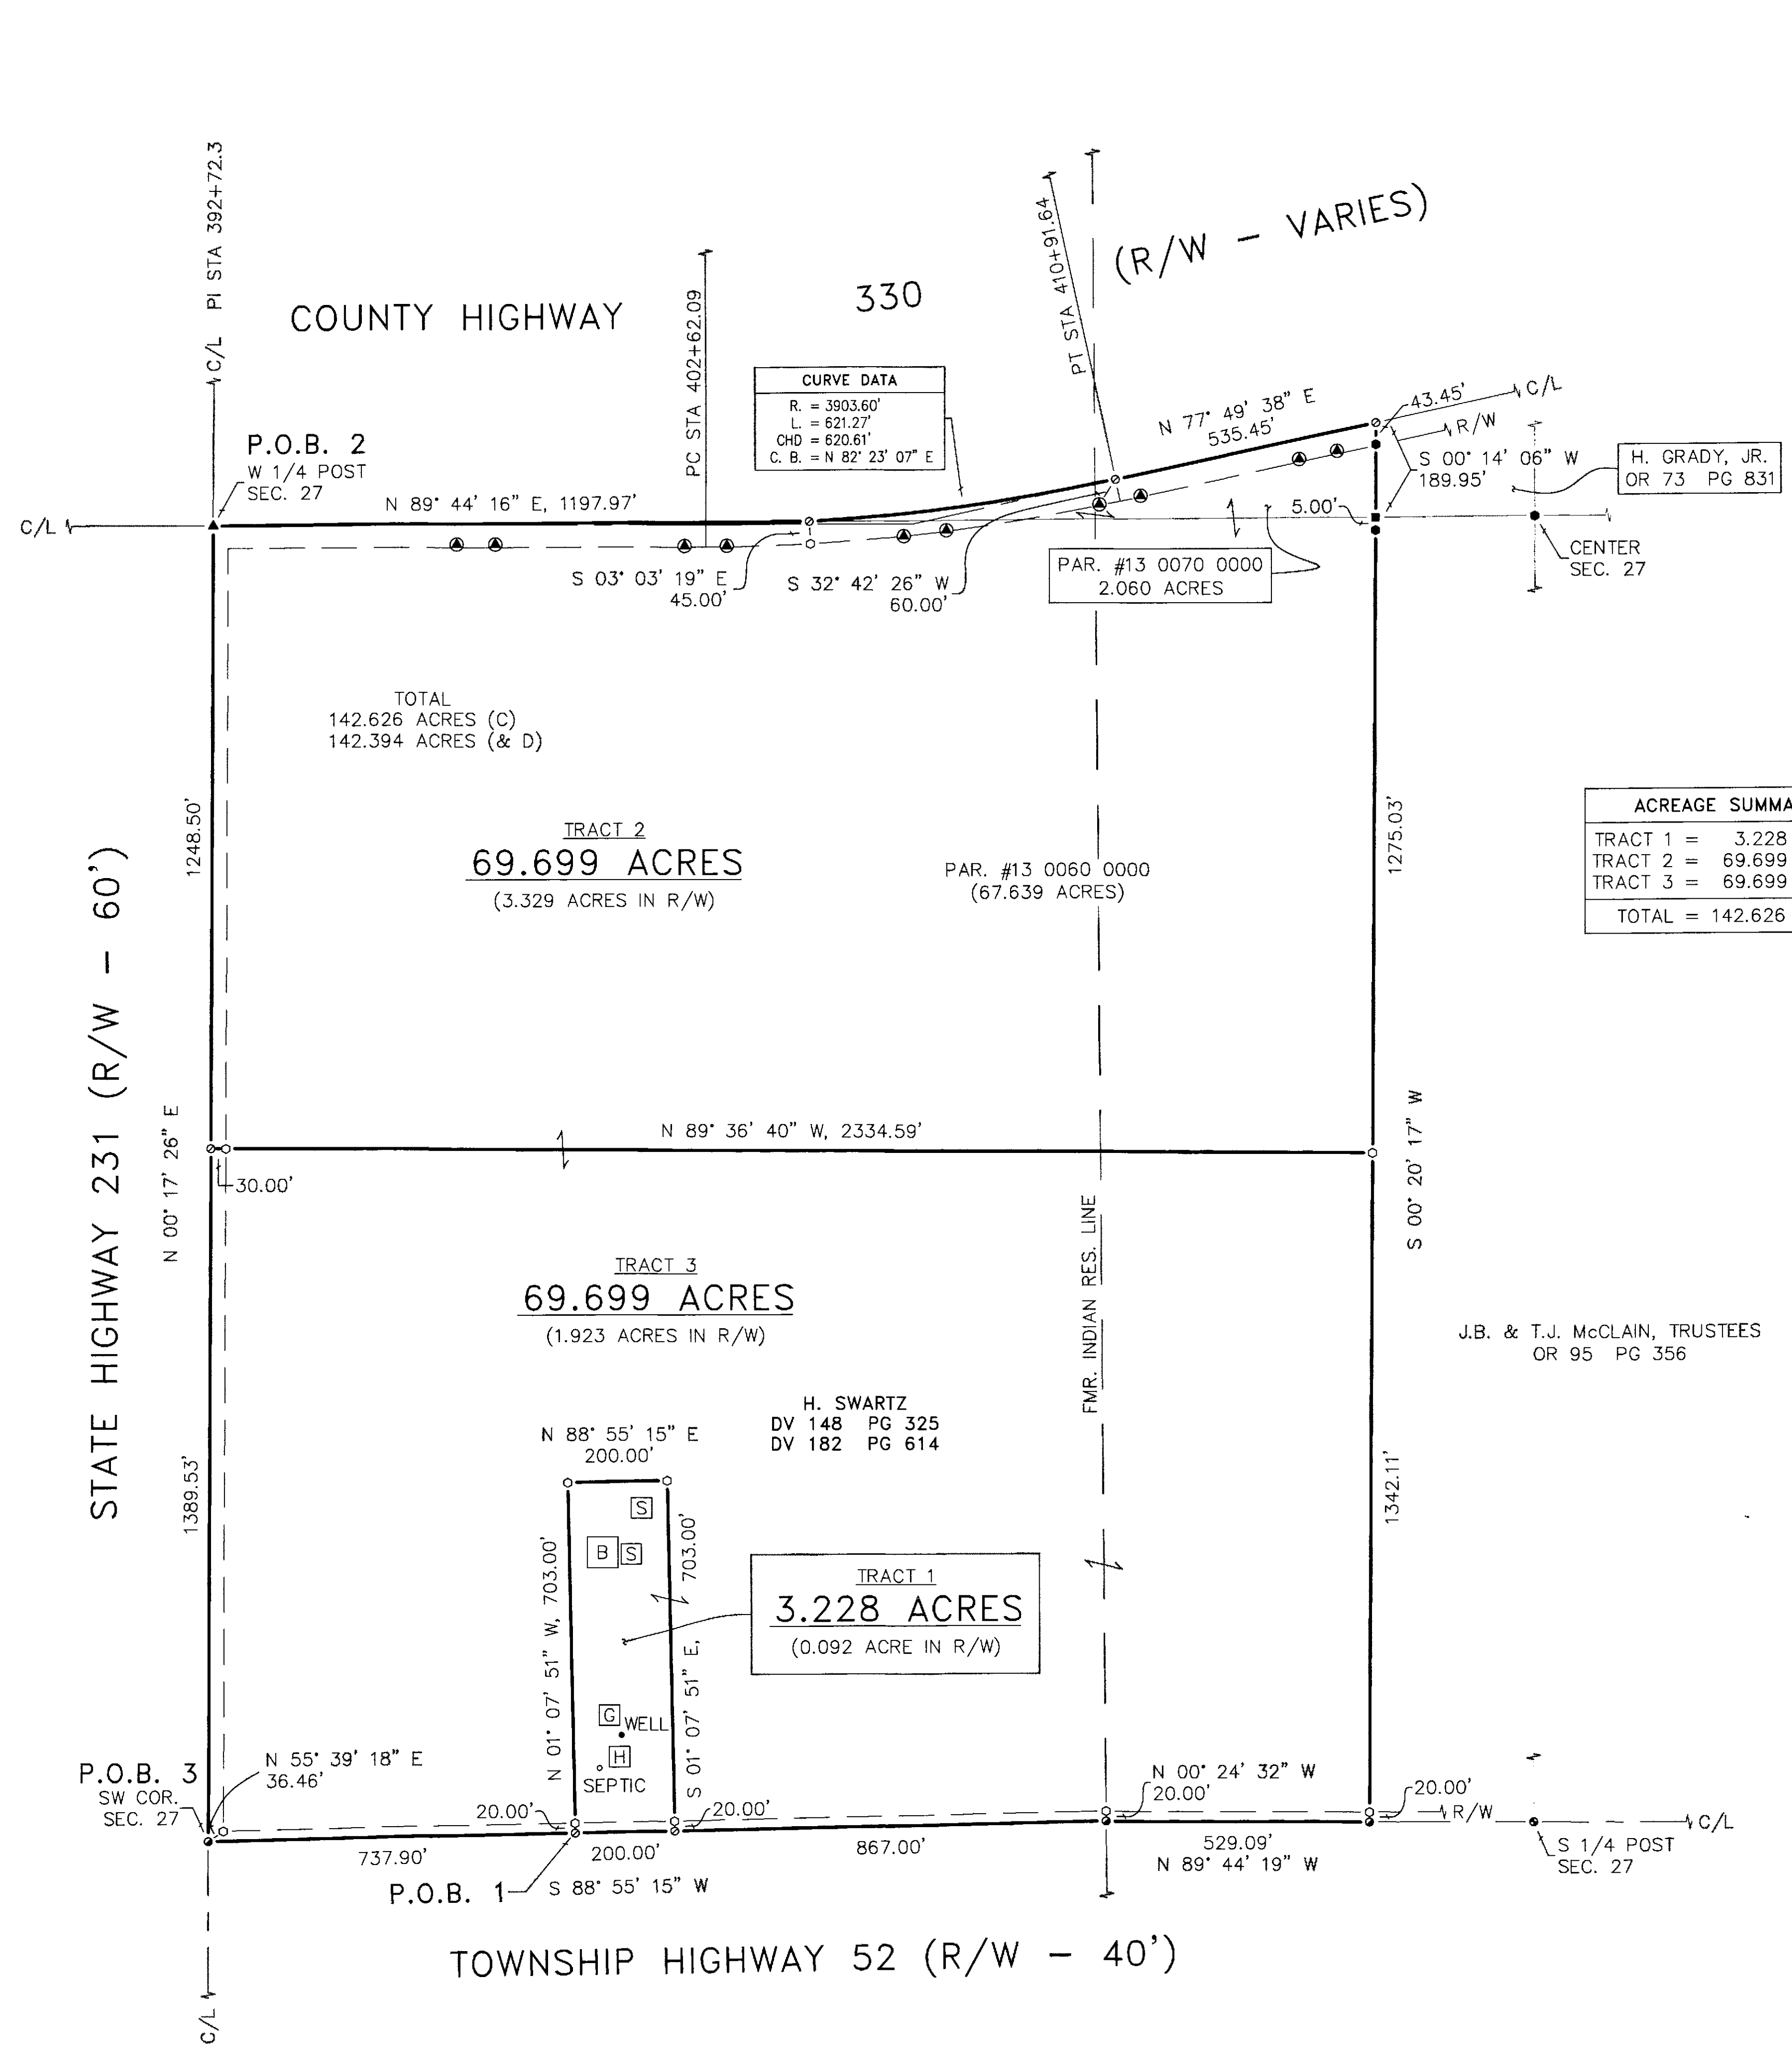

REFERENCES:

- DEED VOLUMES AND PAGES AS SHOWN.
- SURVEY VOLUME 6, PAGE 91.
- SURVEY VOLUME C, PAGE 1493.
- SURVEY VOLUME D, PAGE 192.
- SURVEY VOLUME D, PAGE 341.
- WYANDOT COUNTY CORNERSTONE RECORDS.
- WYANDOT COUNTY ROAD RECORDS.
- ORIGINAL U.S. GOVERNMENT FIELD NOTES.
- ODOT S.H. 200 (NKA C.H. 330) PLANS:
  - WYA-30N-13.26 (SEC. H, I-1, I-2, A-2, A-1)
- ODOT R/W PLANS: WYA-30N - (13.26-21.67)
- CRA-30N - (0.00-1.43)

LEGEND:

| SET | FOUND | DESCRIPTION                         |
|-----|-------|-------------------------------------|
| ⊗   | ●     | MONUMENT                            |
| ⊗   | ●     | RAILROAD SPIKE                      |
| ⊗   | ●     | NAIL                                |
| ⊗   | ●     | IRON PIPE                           |
| ⊗   | ●     | DRILL HOLE                          |
| ⊗   | ●     | 5/8" IRON ROD WITH PERSONALIZED CAP |
| ⊗   | ●     | IRON ROD (5/8" UNLESS NOTED)        |
| ▲   | ●     | STONE                               |
| ⊗   | ●     | MONUMENT BOX                        |
| ⊗   | ●     | CONCRETE MONUMENT                   |
| ⊗   | ●     | GPS DISK                            |
| D   | ●     | DEED                                |
| P   | ●     | PLAT                                |
| M   | ●     | MEASURED                            |
| C   | ●     | CALCULATED                          |
| SR  | ●     | DIAMETER                            |
| SR  | ●     | SURVEY RECORD                       |
| H   | ●     | HOUSE                               |
| G   | ●     | GARAGE                              |
| B   | ●     | BARN                                |
| S   | ●     | SHED                                |
| X   | ●     | FENCE                               |
| C/L | ●     | CENTERLINE                          |
| R/W | ●     | RIGHT-OF-WAY                        |
| P/L | ●     | PROPERTY LINE                       |
| ■   | ●     | POST                                |

ALL REGIONAL PLANNING REQUIREMENTS HAVE BEEN APPROVED FOR THIS SURVEY  
APPLICATION # Tract 1 = 18-421R

SURVEY NUMBER: 18-72  
VOLUME: D PAGE: 613  
DATE FILED: 12-16-18  
PARCEL #: 13-1070-0000 & 13-0060-0000

NOTE: THIS SURVEY DOES NOT INCLUDE A TITLE SEARCH. EASEMENTS OR OTHER ENCUMBRANCES ON OR OVER THE LAND ARE NOT SHOWN ON THIS SURVEY. ANY BUILDINGS OR OTHER STRUCTURES NOT TO SCALE. I HEREBY DECLARE THAT I HAVE SURVEYED THE ABOVE DESCRIBED PROPERTY DURING NOVEMBER, 2018. THIS SURVEY IS SUBJECT TO ALL LEGAL HIGHWAYS, EASEMENTS, RESTRICTIONS, LEASES OF RECORD AND OF RECORDS IN RESPECTIVE UTILITY OFFICES. THE BEARINGS REFERRED TO HEREON ARE BASED ON AN ASSUMED MERIDIAN AND ARE ONLY FOR THE PURPOSE OF ANGULAR MEASUREMENT.



Victor B. Koehler 12.04.2018  
VICTOR B. KOEHLER, P.S. NO. 7457 DATE