
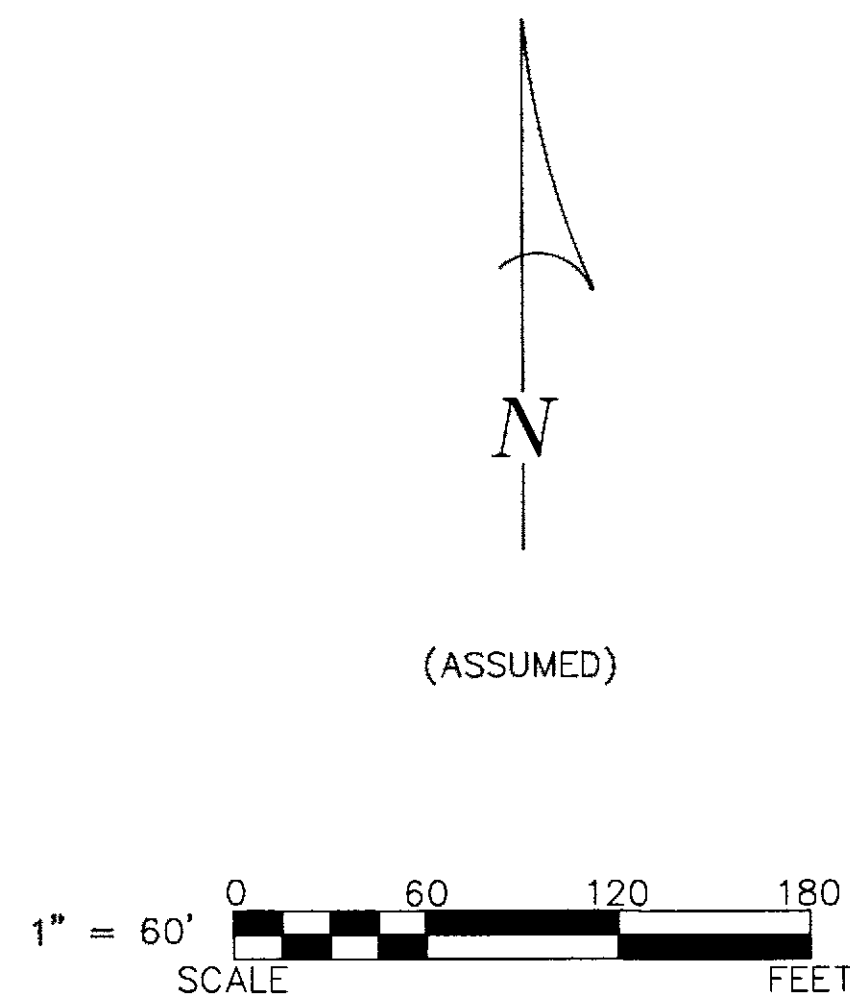


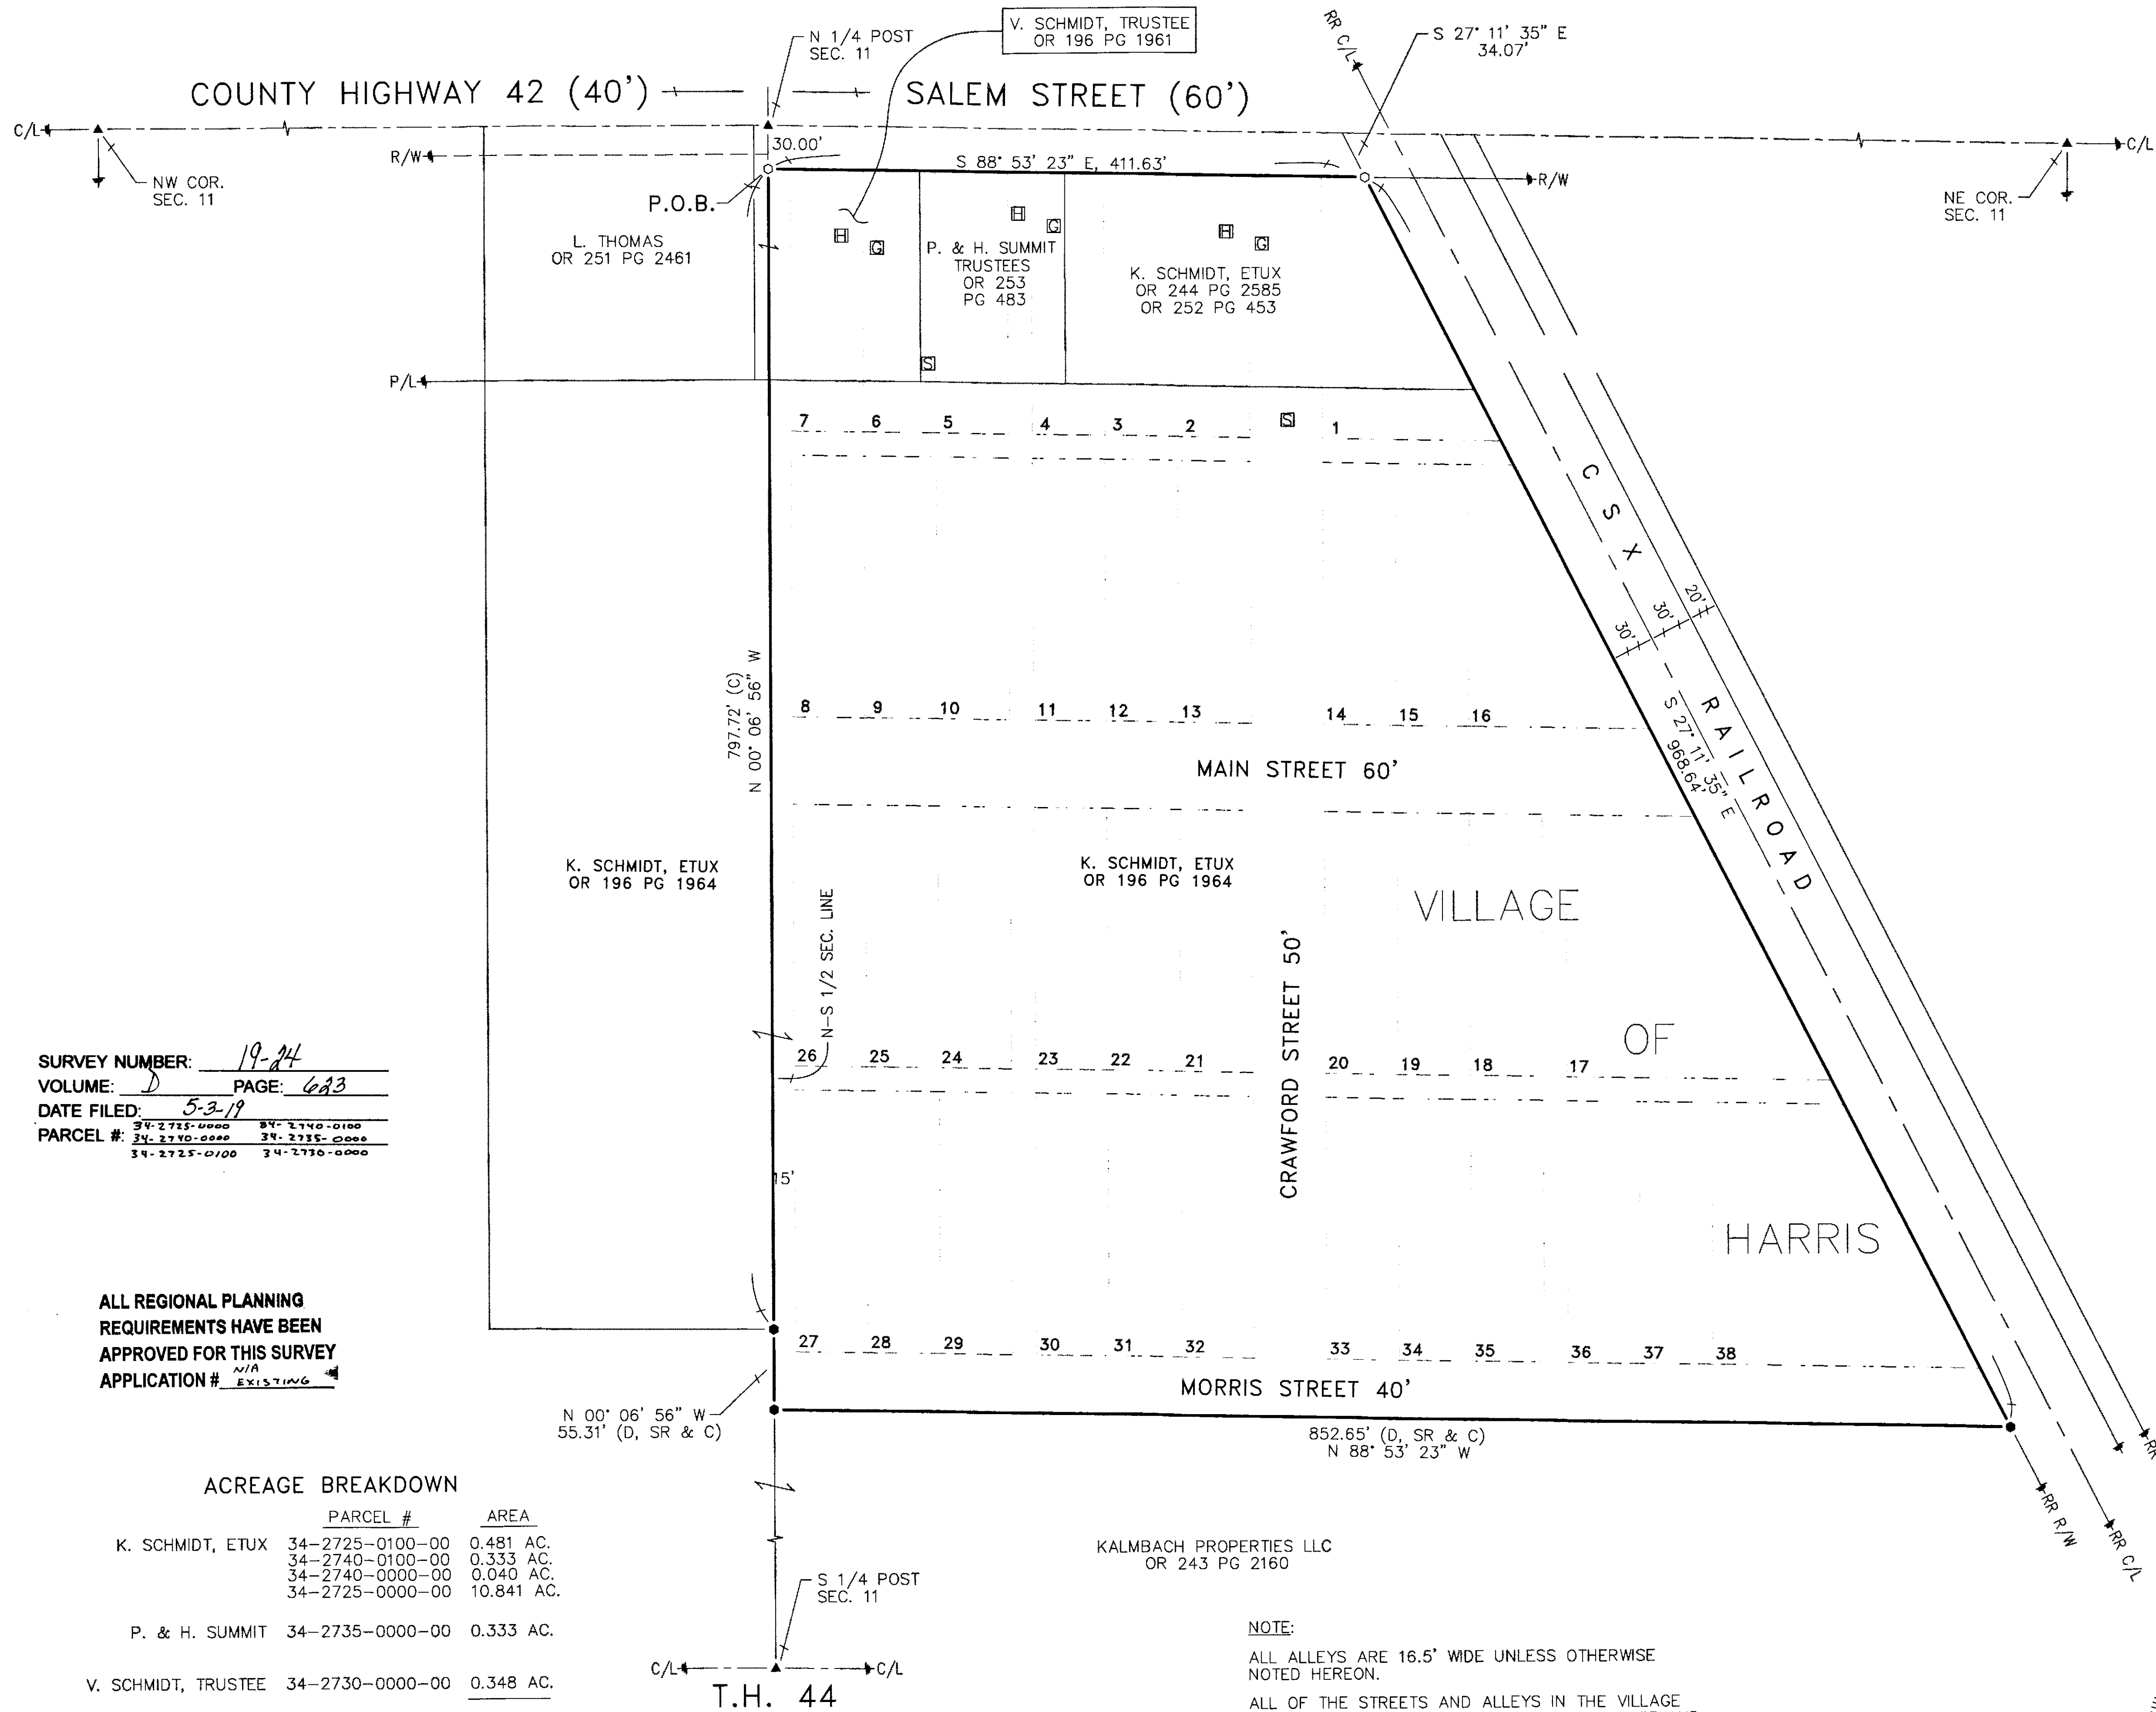


REFERENCES:

- DEED VOLUMES AND PAGES AS SHOWN.
- SURVEY VOLUME 7, PAGE 13.
- SURVEY VOLUME D, PAGE 288.
- PLAT CABINET A, SLIDE 134 (RECORDER'S OFFICE).
- WYANDOT COUNTY CORNERSTONE RECORDS.

LEGEND:

SET	FOUND	DESCRIPTION
⊙	●	MONUMENT
⊕	⊕	RAILROAD SPIKE
⊗	●	NAIL
⊗	●	IRON PIPE
⊗	●	DRILL HOLE
⊗	●	5/8" IRON ROD WITH PERSONALIZED CAP
⊗	●	IRON ROD (5/8" UNLESS NOTED)
●	●	STONE
⊕	⊕	MONUMENT BOX
D		DEED
P		PLAT
M		MEASURED
C		CALCULATED
⊕		DIAMETER
SR		SURVEY RECORD
⊕		HOUSE
⊕		GARAGE
⊕		BARN
⊕		SHED
X		FENCE
C/L		CENTERLINE
R/W		RIGHT-OF-WAY
P/L		PROPERTY LINE
■		POST

NOTE: THIS SURVEY DOES NOT INCLUDE A TITLE SEARCH. EASEMENTS OR OTHER ENCUMBRANCES ON OR OVER THE LAND ARE NOT SHOWN ON THIS SURVEY. ANY BUILDINGS OR OTHER STRUCTURES NOT TO SCALE. I HEREBY DECLARE THAT I HAVE SURVEYED THE ABOVE DESCRIBED PROPERTY DURING APRIL, 2019. THIS SURVEY IS SUBJECT TO ALL LEGAL HIGHWAYS, EASEMENTS, RESTRICTIONS, LEASES OF RECORD AND OF RECORDS IN RESPECTIVE UTILITY OFFICES. THE BEARINGS REFERRED TO HEREON ARE BASED ON AN ASSUMED MERIDIAN AND ARE ONLY FOR THE PURPOSE OF ANGULAR MEASUREMENT.

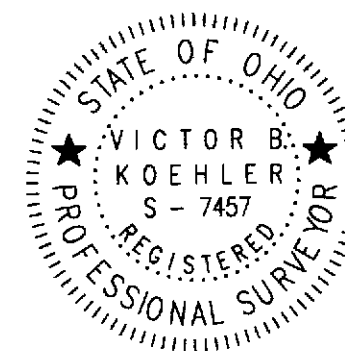

VICTOR B. KOEHLER, P.S. NO. 7457 DATE 05-02-2019

SURVEY NUMBER: 19-24
VOLUME: D PAGE: 623
DATE FILED: 5-3-19
PARCEL #: 34-2725-0000 34-2740-0100
34-2740-0000 34-2735-0000
34-2725-0100 34-2730-0000

ALL REGIONAL PLANNING REQUIREMENTS HAVE BEEN APPROVED FOR THIS SURVEY APPLICATION # N/A EXISTING

ACREAGE BREAKDOWN

	PARCEL #	AREA
K. SCHMIDT, ETUX	34-2725-0100-00	0.481 AC.
	34-2740-0100-00	0.333 AC.
	34-2740-0000-00	0.040 AC.
	34-2725-0000-00	10.841 AC.
P. & H. SUMMIT	34-2735-0000-00	0.333 AC.
V. SCHMIDT, TRUSTEE	34-2730-0000-00	0.348 AC.
TOTAL		12.376 AC.

NOTE:
ALL ALLEYS ARE 16.5' WIDE UNLESS OTHERWISE NOTED HEREON.
ALL OF THE STREETS AND ALLEYS IN THE VILLAGE OF HARRIS WHICH LIE SOUTH OF SALEM STREET AND WEST OF THE CSX RAILROAD ARE TO BE VACATED.

KOEHLER SURVEYING, INC.
P. O. BOX 28 UPPER SANDUSKY, OHIO 43351 419-294-5388

VACATION PLAT FOR: KEVIN SCHMIDT
BEING VARIOUS STREETS AND ALLEYS IN THE VILLAGE OF HARRIS IN THE NORTHEAST QUARTER OF SECTION 11, T-2-S, R-13-E, SALEM TOWNSHIP, WYANDOT COUNTY, OHIO

REVISIONS:	CHECKED:	DRAWN:	DATE
	VBK	MSW	04-02-19
			04-01-19
			1 / 1
			18034-S