
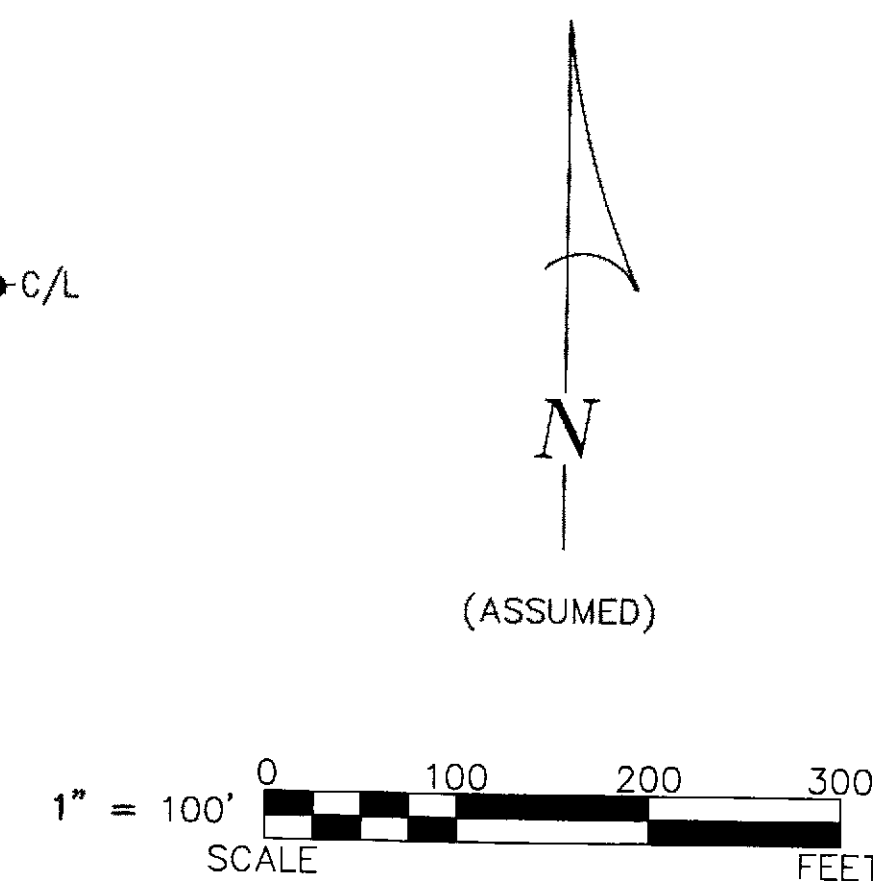


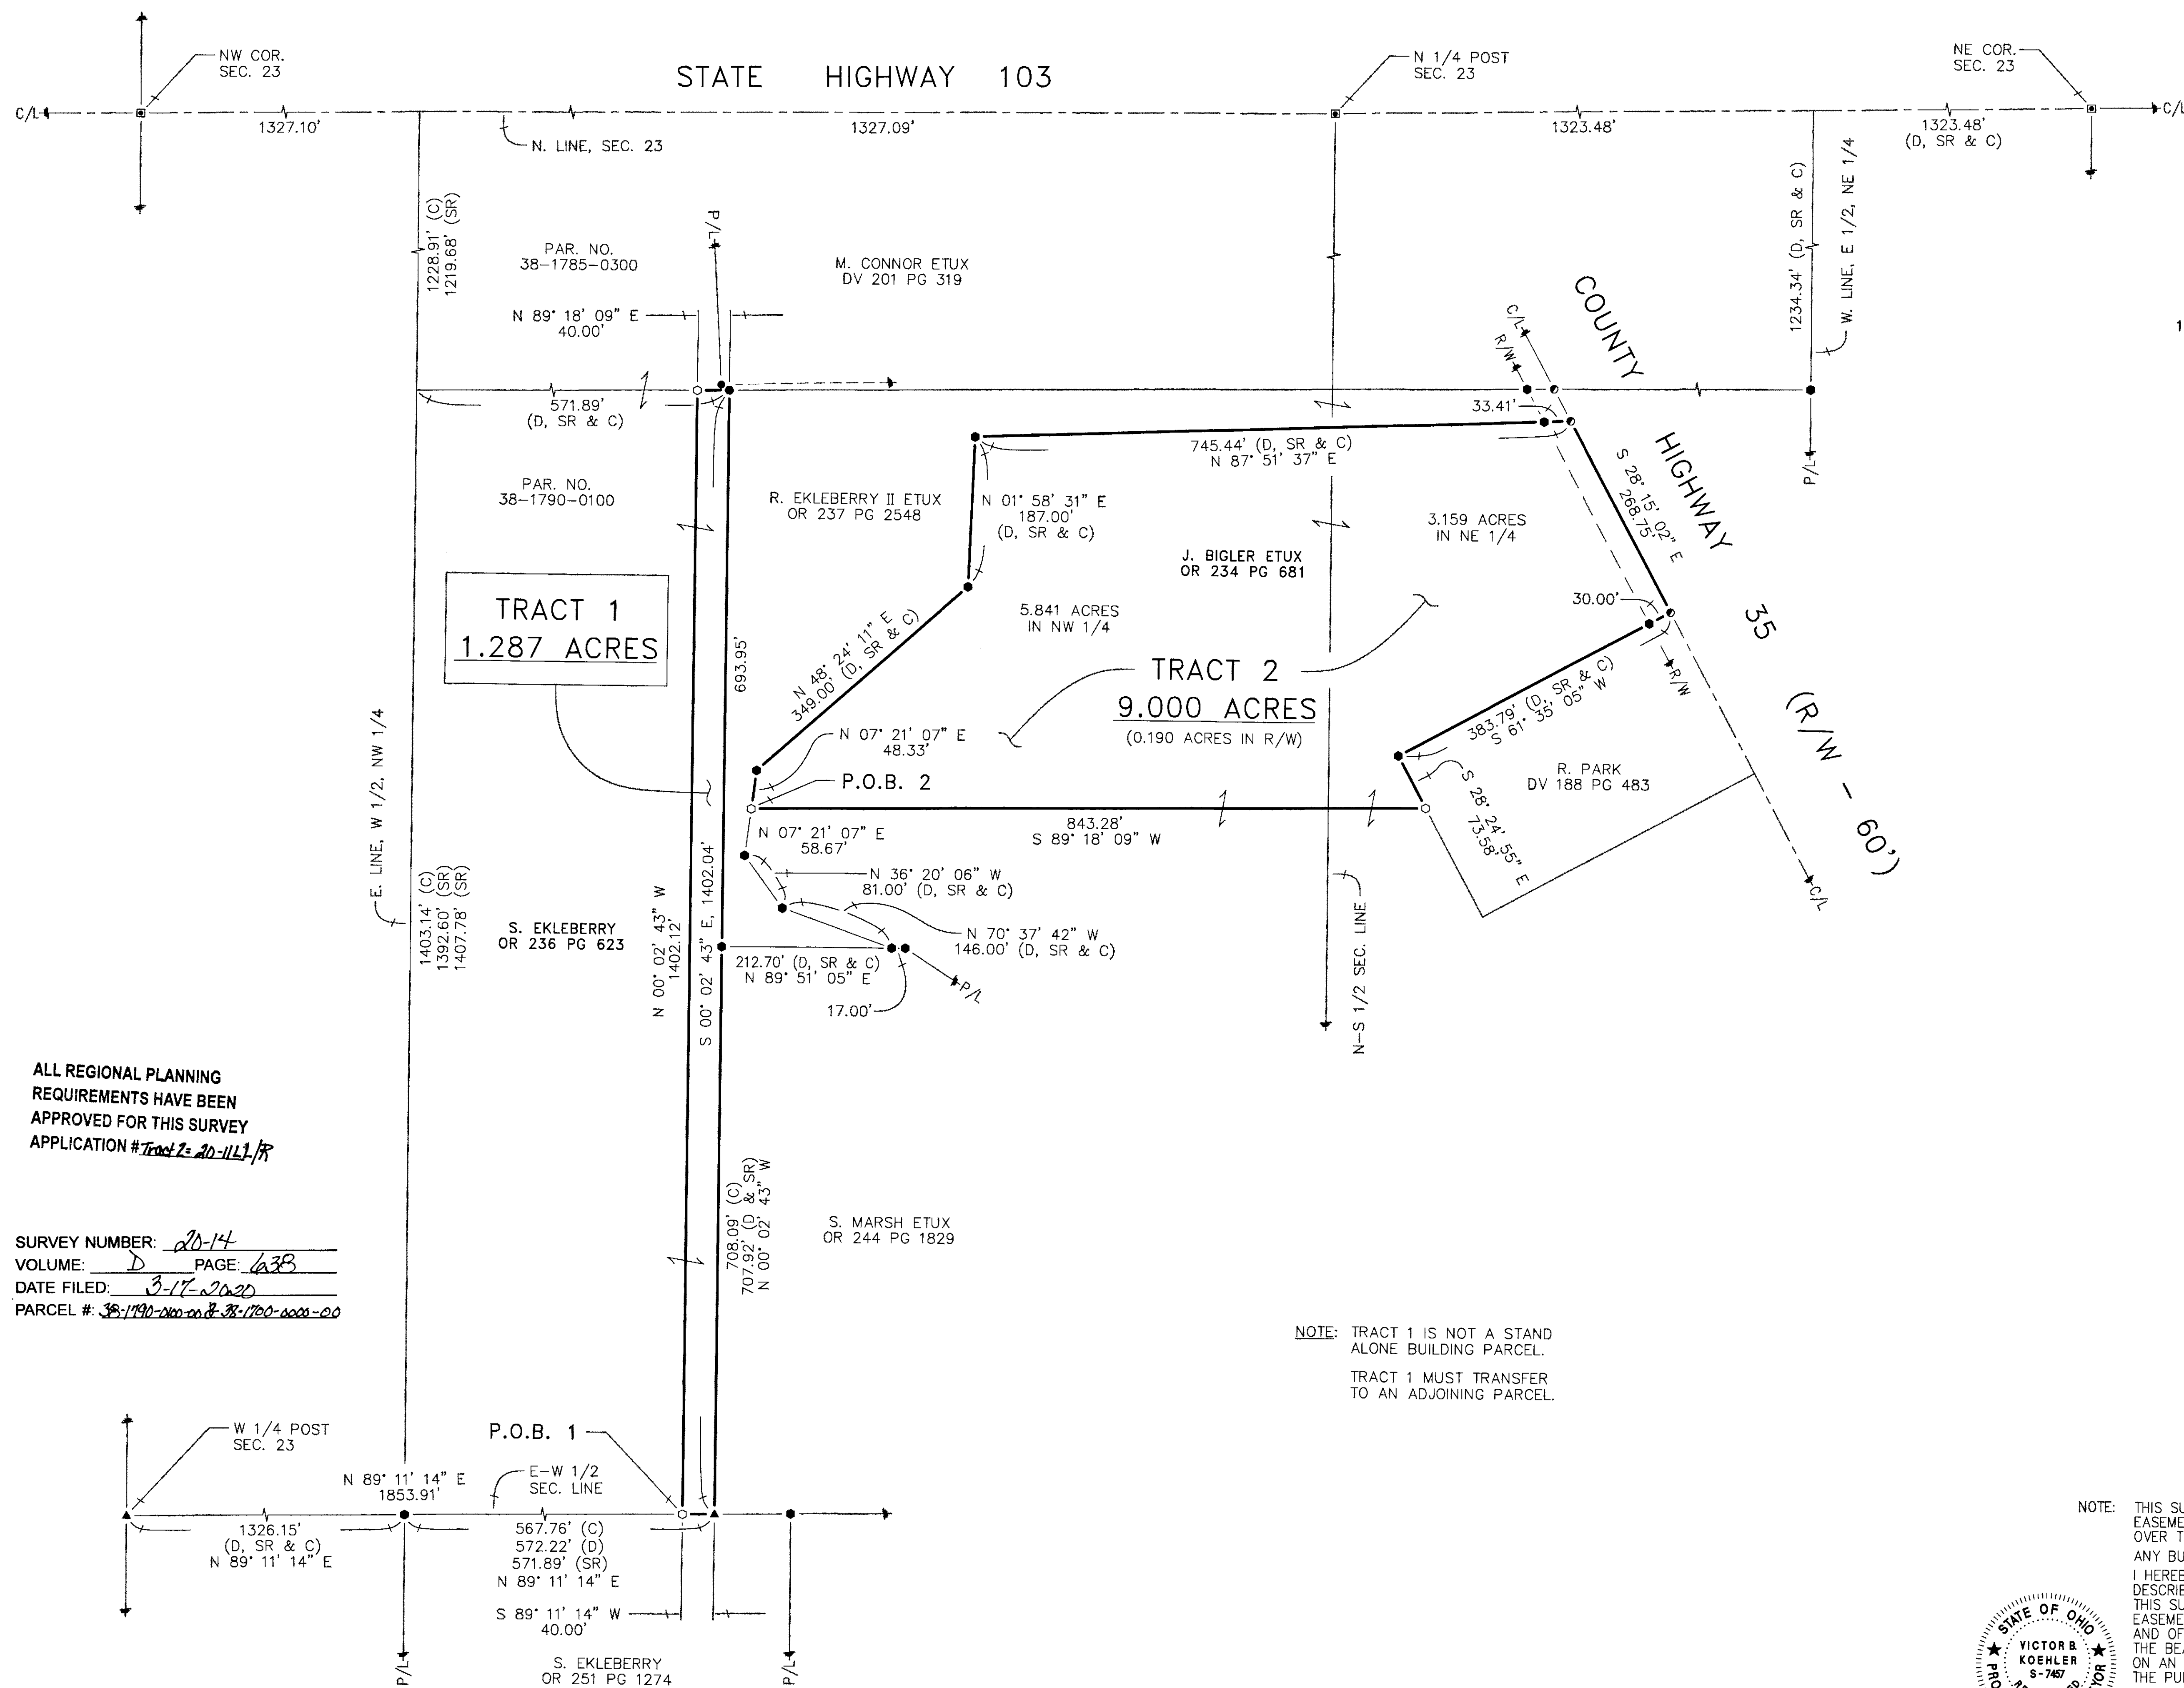

REFERENCES:

- DEED VOLUMES AND PAGES AS SHOWN.
- SURVEY VOLUME 1, PAGE 118.
- SURVEY VOLUME 3, PAGE 79.
- SURVEY VOLUME 5, PAGE 447.
- SURVEY VOLUME 8, PAGE 115.
- SURVEY VOLUME 9, PAGE 84.
- SURVEY VOLUME C, PAGE 1603.
- SURVEY VOLUME C, PAGE 1693.
- SURVEY VOLUME D, PAGE 537.
- SURVEY VOLUME D, PAGE 555.
- ORIGINAL U.S. GOVERNMENT FIELD NOTES.
- WYANDOT COUNTY CORNERSTONE RECORDS.
- WYANDOT COUNTY ROAD RECORDS.

LEGEND:

SET	FOUND	DESCRIPTION
⊙	●	MONUMENT
⊙	●	RAILROAD SPIKE
⊙	●	NAIL
⊙	●	IRON PIPE (1/2" U.N.)
⊙	●	DRILL HOLE
⊙	●	5/8" IRON ROD WITH PERSONALIZED CAP
⊙	●	IRON ROD (5/8" U.N.)
⊙	●	STONE
⊙	●	MONUMENT BOX
D		DEED
P		PLAT
M		MEASURED
C		CALCULATED
φ		DIAMETER
SR		SURVEY RECORD
□		HOUSE
□		GARAGE
□		BARN
□		SHED
×		FENCE
C/L		CENTERLINE
R/W		RIGHT-OF-WAY
P/L		PROPERTY LINE
■		POST

SURVEY FOR: JOHN BIGLER & RICK EKEBERRY

BEING PARCELS OF LAND SITUATED IN PART OF THE NORTHEAST AND NORTHWEST QUARTERS OF SECTION 23, T-1-S, R-14-E, TMOCHIEE TOWNSHIP, WYANDOT COUNTY, OHIO

DRAWN:	CHECKED:	REVISIONS:
MSW	VBK	
03-03-20	03-06-20	
1	1	
20004-S		
& 20021-S		

KOEHLER SURVEYING, INC.

P. O. BOX 28 UPPER SANDUSKY, OHIO 43351 419-294-5388