


Survey For
ional Lime & Stone Comp
 Part of the W $\frac{1}{2}$ of the SW $\frac{1}{4}$, Section 12, T3S, R14E
 Pitt Township, Wyandot County, Ohio

LEGEND

- I.P. Found
 ● I.P. Set
 ◇ Mag Nail Found
 ★ Mag Nail Set
 △ Railroad Spike Found
 _____ Centerline Right-Of-Way
 _____ Existing Right-Of-Way Lines
 - - - - - Section Line
 _____ Proposed Property Lines
 _____ Existing Parcel Lines

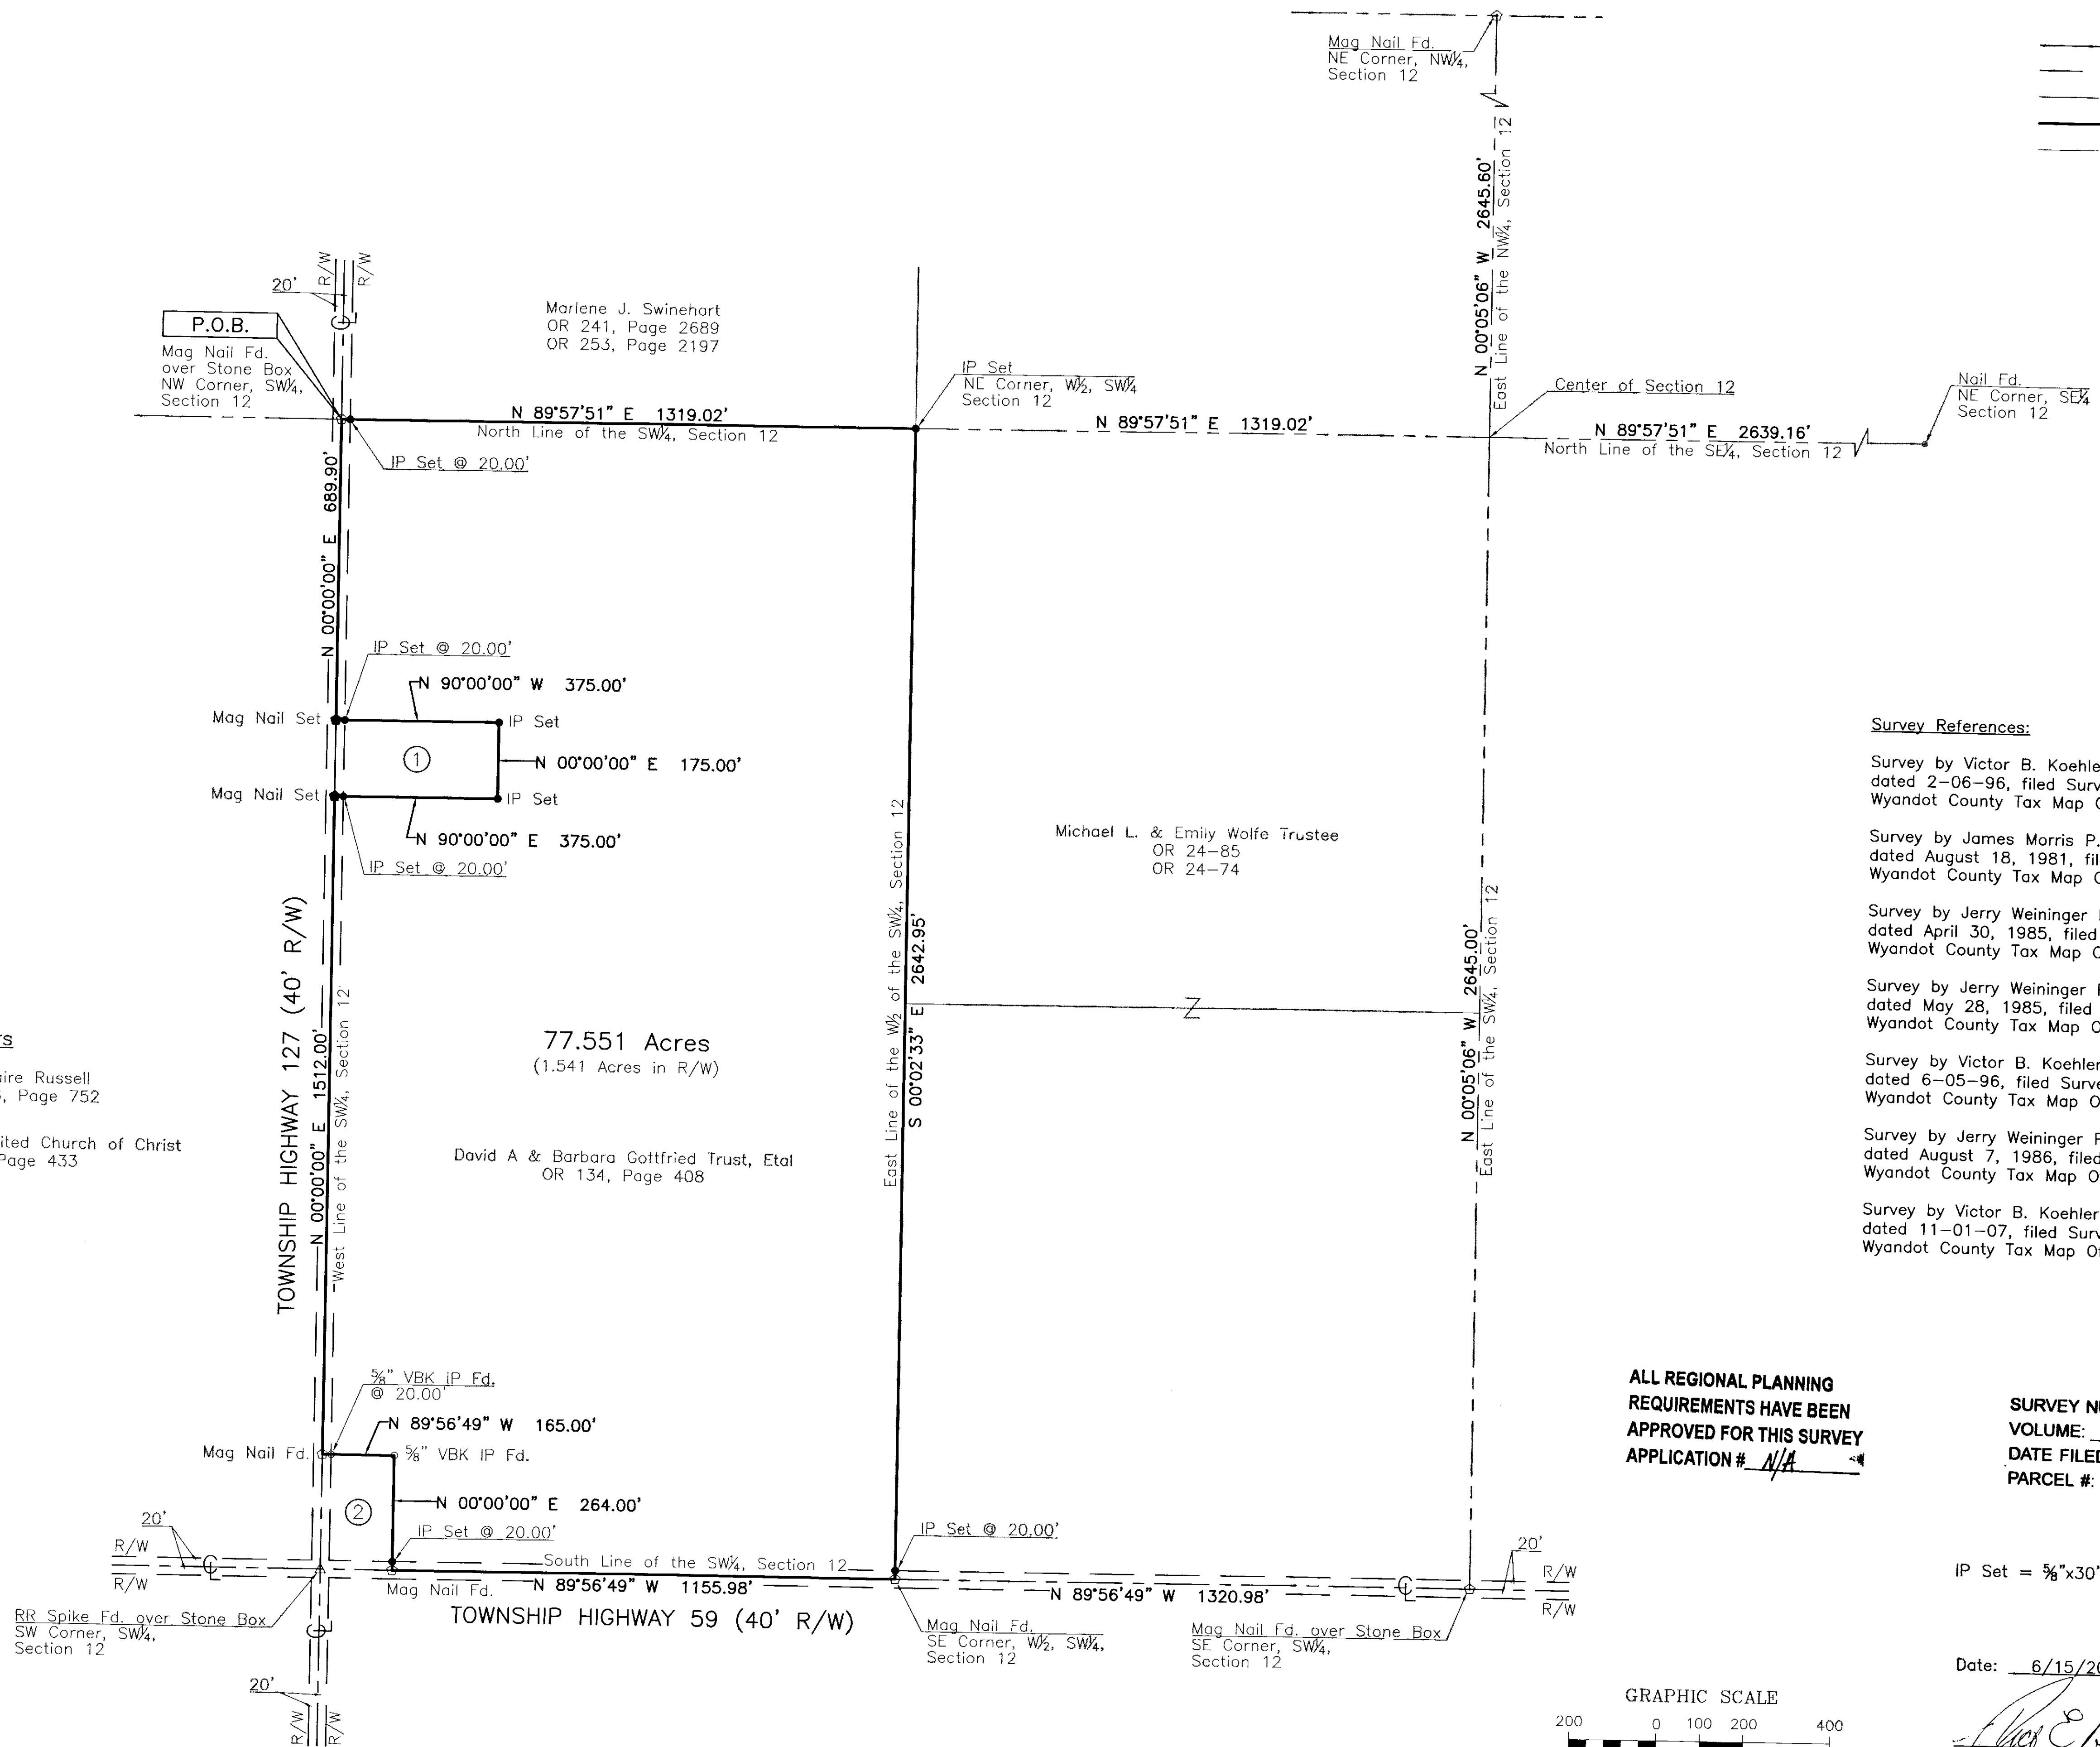

Survey References:

Survey by Victor B. Koehler P.S. #7457 For Marie Ekleberry
dated 2-06-96, filed Survey Record Volume 9, Page 243,
Wyandot County Tax Map Office

Survey by James Morris P.S. #6560
dated August 18, 1981, filed Survey Record Volume 5, Page 400-B,
Wyandot County Tax Map Office

Survey by Jerry Weininger P.S. #5647
dated April 30, 1985, filed Survey Record Volume 6, Page 215,
Wyandot County Tax Map Office

Survey by Jerry Weininger P.S. #5647
dated May 28, 1985, filed Survey Record Volume 6, Page 216,
Wyandot County Tax Map Office

Survey by Victor B. Koehler P.S. #7457 for Jay McClain
dated 6-05-96, filed Survey Record Volume D, Page 010
Wyandot County Tax Map Office

Survey by Jerry Weininger P.S. #5647
dated August 7, 1986, filed Survey Record Volume 6, Page 323,
Wyandot County Tax Map Office

Survey by Victor B. Koehler P.S. #7457 for Darl & Lynn Gerber
dated 11-01-07, filed Survey Record Volume C, Page 1103
Wyandot County Tax Map Office

ALL REGIONAL PLANNING
REQUIREMENTS HAVE BEEN
APPROVED FOR THIS SURVEY
APPLICATION # N/A

SURVEY NUMBER: 20-31
VOLUME: D PAGE: 642
DATE FILED: 06-19-2020
PARCEL #: 26-0030-0000-00

IP Set = $\frac{5}{8}$ "x30" Rebar With Peterman Associates Cap.

Date: 6/15/20

NICK E. NIGH, P.S. #7384
PETERMAN ASSOCIATES, INC.
3480 N. MAIN STREET
FINDLAY, OHIO 45840

Project No. 20-0239

The Bearings On This Plat Are
Based Upon An Assumed
Meridian And Are Used Only
For The Purpose Of Describing
Angular Measurements