

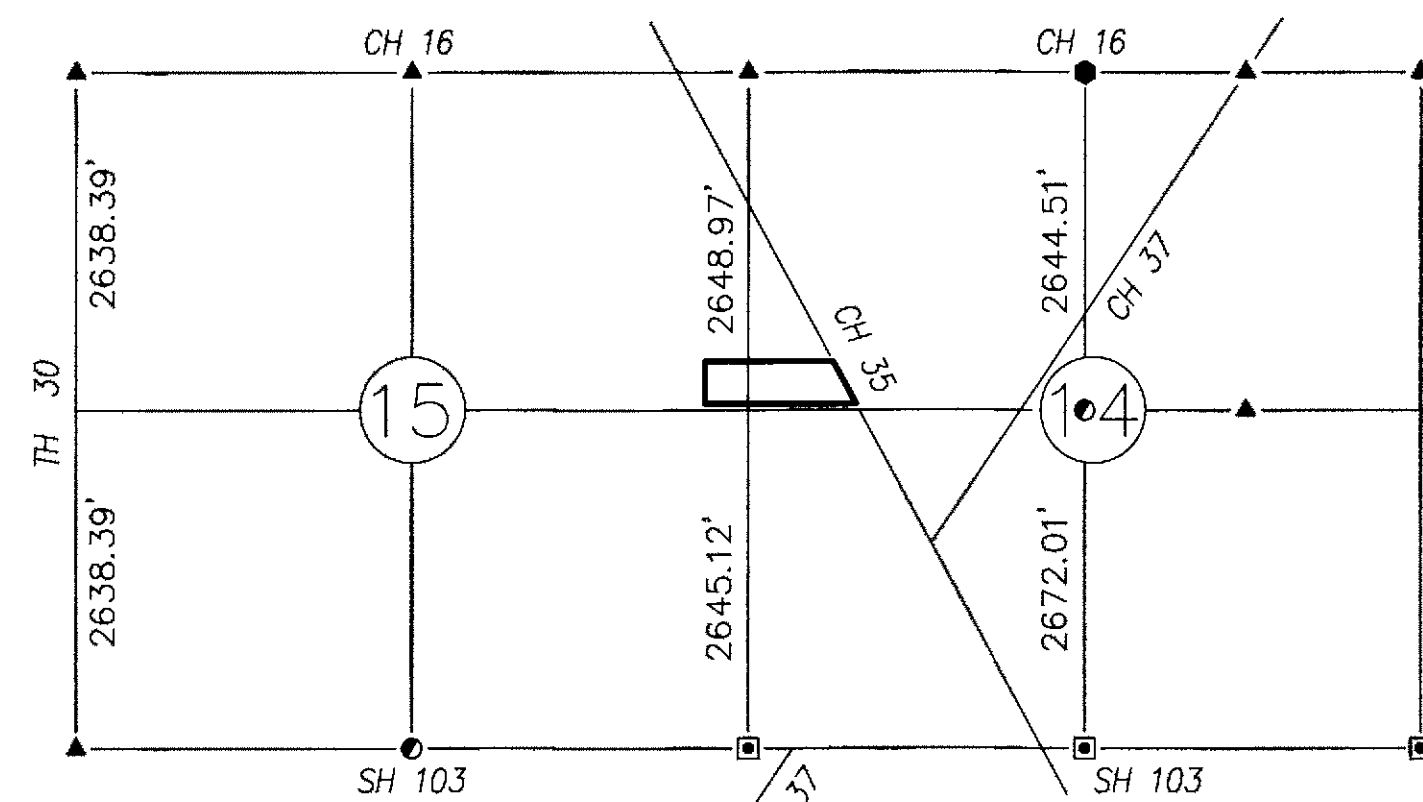


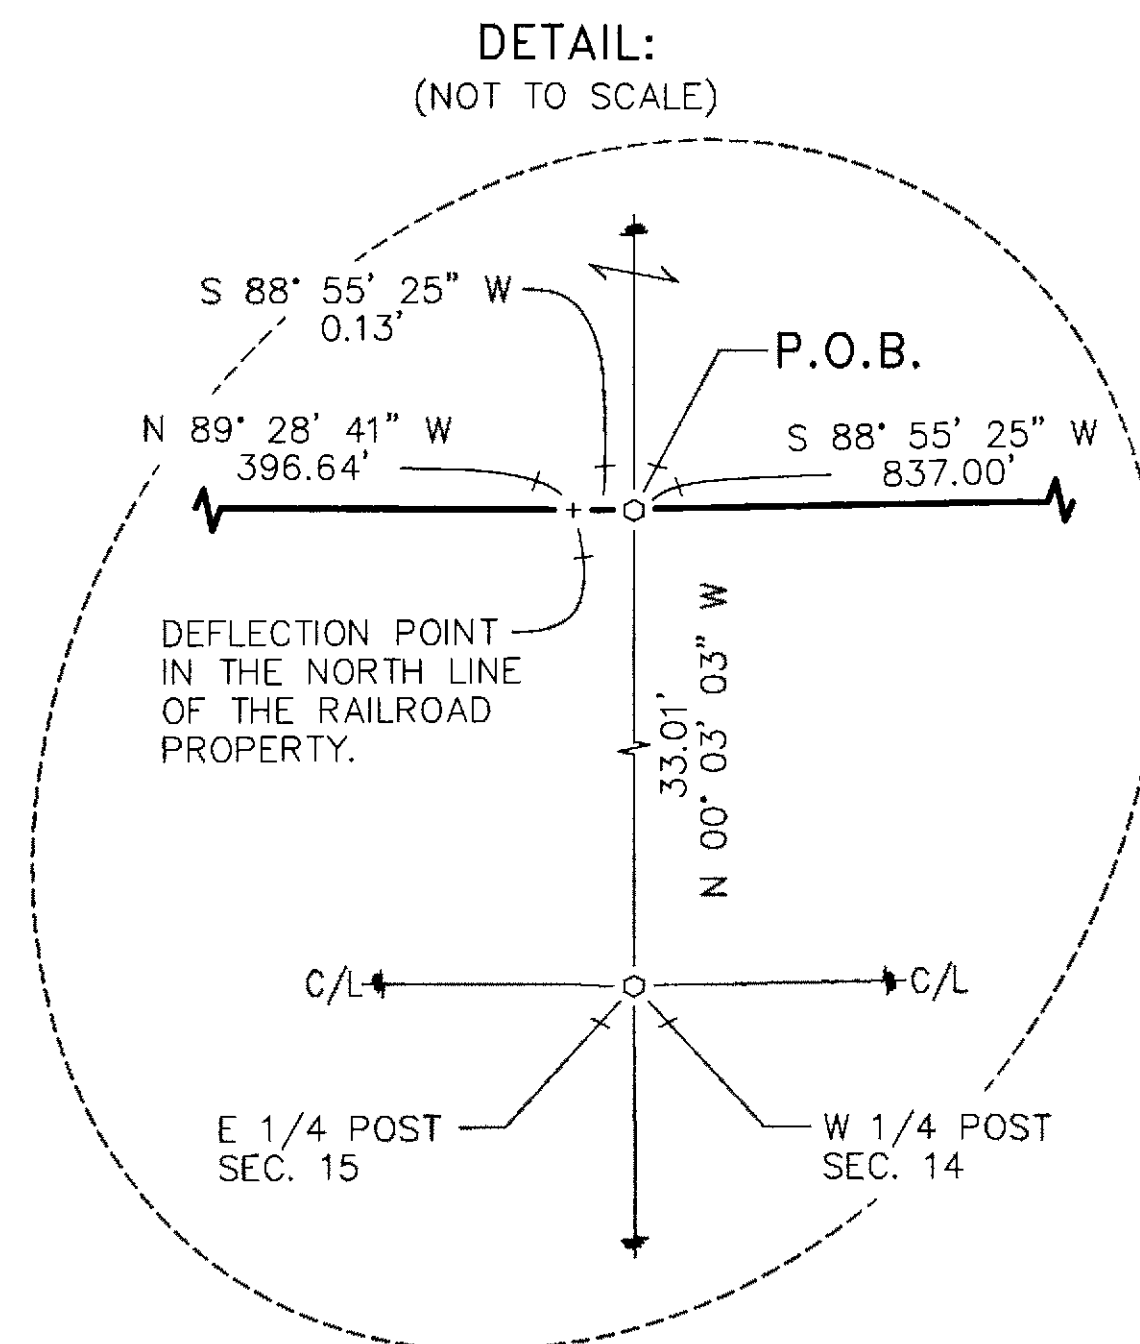


SECTION OVERVIEW
NOT TO SCALE

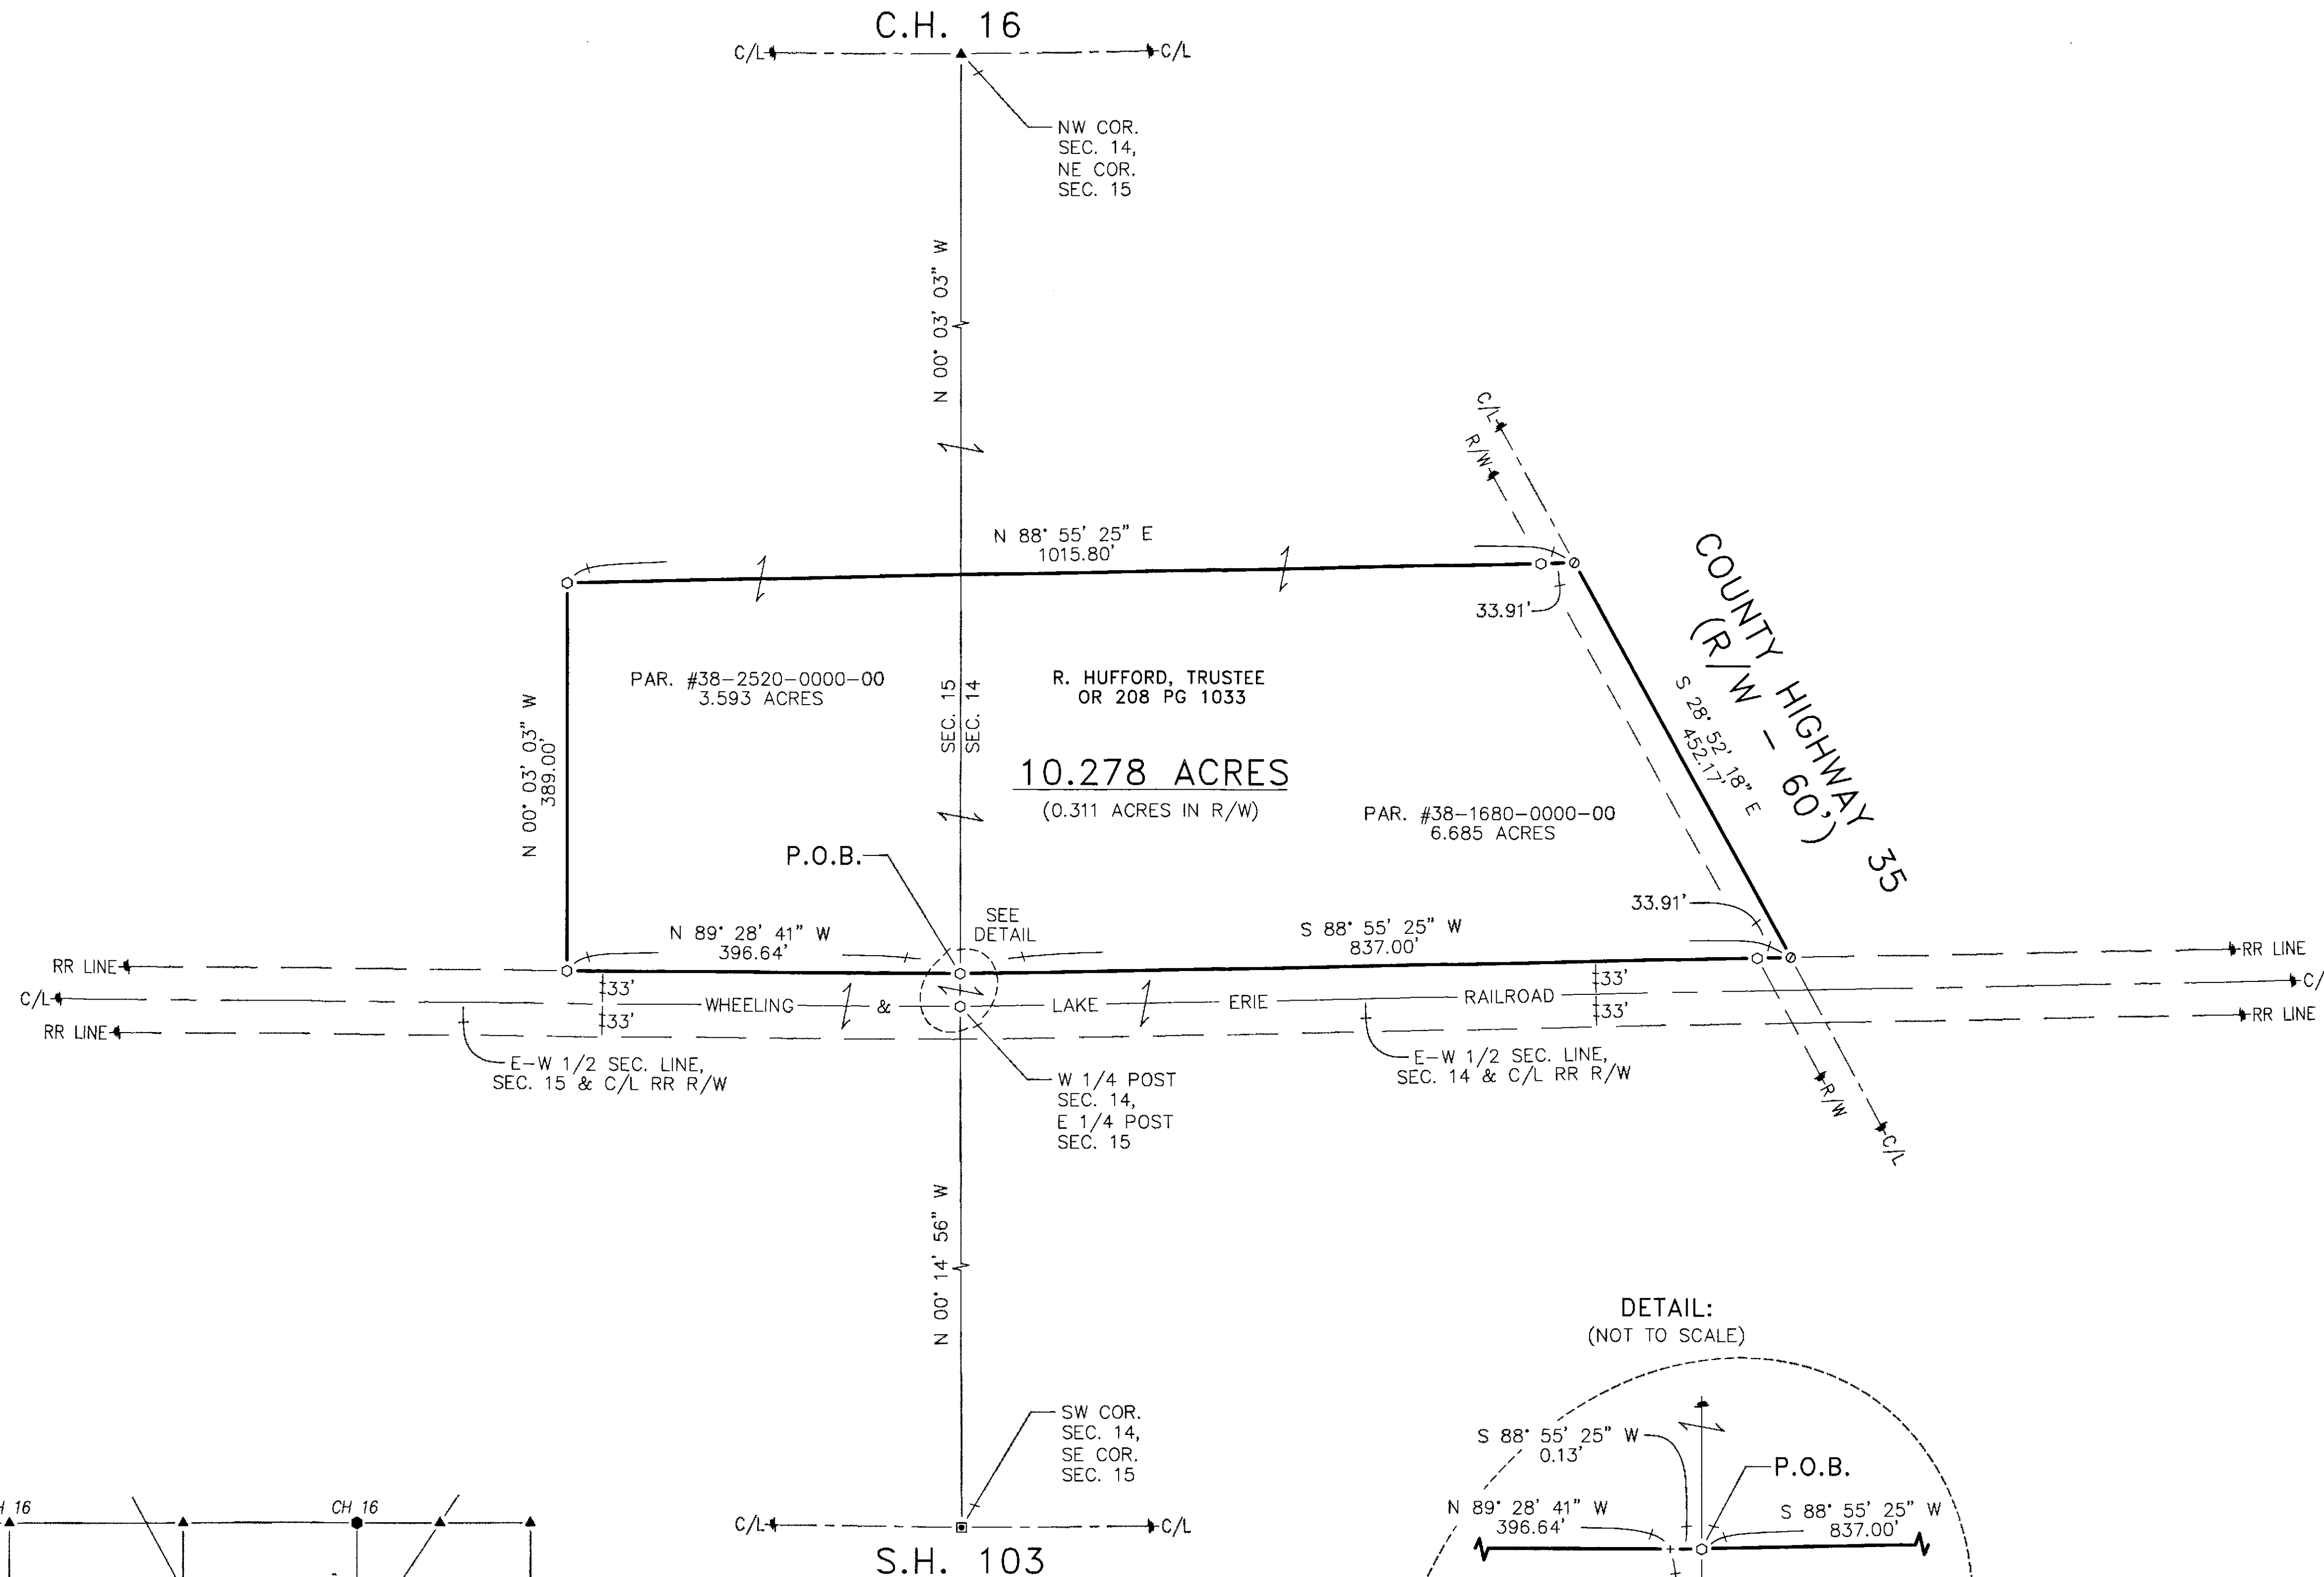

ALL REGIONAL PLANNING
REQUIREMENTS HAVE BEEN
APPROVED FOR THIS SURVEY
APPLICATION # 20-294-R

SURVEY NUMBER: 20-44
VOLUME: D PAGE: 1046
DATE FILED: 08-25-2020
PARCEL #: 38-2520-0000-00 & 38-1680-0000-00

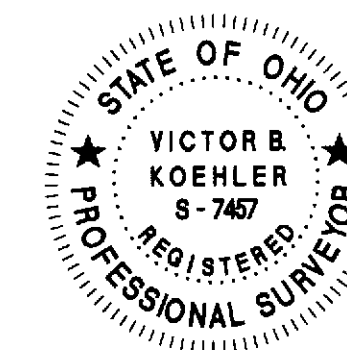

NOTE: THIS SURVEY DOES NOT INCLUDE A TITLE SEARCH.
EASEMENTS OR OTHER ENCUMBRANCES ON OR
OVER THE LAND ARE NOT SHOWN ON THIS SURVEY.
ANY BUILDINGS OR OTHER STRUCTURES NOT TO SCALE.
I HEREBY DECLARE THAT I HAVE SURVEYED THE ABOVE
DESCRIBED PROPERTY DURING AUGUST, 2020.
THIS SURVEY IS SUBJECT TO ALL LEGAL HIGHWAYS,
EASEMENTS, RESTRICTIONS, LEASES OF RECORD
AND OF RECORDS IN RESPECTIVE UTILITY OFFICES.
THE BEARINGS REFERRED TO HEREON ARE BASED
ON AN ASSUMED MERIDIAN AND ARE ONLY FOR
THE PURPOSE OF ANGULAR MEASUREMENT.

VICTOR B. KOEHLER, P.S. NO. 7457
DATE 08-21-2020

LEGEND:

SET	FOUND	DESCRIPTION
⊙	⊙	MONUMENT
⊕	⊕	RAILROAD SPIKE
⊖	⊖	NAIL
⊗	⊗	IRON PIPE
⊘	⊘	DRILL HOLE
⊙	⊙	5/8" IRON ROD WITH PERSONALIZED CAP
⊙	⊙	IRON ROD
●	●	STONE
⊠	⊠	MONUMENT BOX
D	D	DEED
P	P	PLAT
M	M	MEASURED
C	C	CALCULATED
⊙	⊙	DIAMETER
SR	SR	SURVEY RECORD
⊠	⊠	HOUSE
⊠	⊠	GARAGE
⊠	⊠	BARN
⊠	⊠	SHED
X	X	FENCE
C/L	C/L	CENTERLINE
R/W	R/W	RIGHT-OF-WAY
P/L	P/L	PROPERTY LINE
■	■	POST

REFERENCES:

—DEED VOLUMES AND PAGES AS SHOWN.
—SURVEY VOLUME D, PAGE 564.
—RESPECTIVE RAILROAD R/W PLANS.
—ORIGINAL U.S. GOVERNMENT FIELD NOTES.
—WYANDOT COUNTY CORNERSTONE RECORDS.
—WYANDOT COUNTY ROAD RECORDS.

SURVEY FOR: NGL SUPPLY CO., LTD.

BEING A PARCEL OF LAND SITUATED IN PART OF THE NORTHWEST QUARTER
OF SECTION 14 AND PART OF THE NORTHEAST QUARTER OF SECTION 15,
T-1-S, R-14-E, TYMOCHEE TOWNSHIP, WYANDOT COUNTY, OHIO

REVISIONS:

CHECKED: VBK
08-19-20

DRAWN: MSW
08-19-20

1 / 1

20144-S

KOEHLER SURVEYING, INC.

P. O. BOX 28

UPPER SANDUSKY, OHIO 43351

419-294-5388