


Dawn Moe

Being A Part Of The SW $\frac{1}{4}$, SW $\frac{1}{4}$, Section 16, T3S, R12E,
Jackson Township, Wyandot County, Ohio

LEGEND

- | | |
|---|-----------------------------|
|  | I.P. Found |
|  | I.P. Set |
|  | Mag Nail Found |
|  | Mag Nail Set |
|  | Monument Box Found |
|  | Railroad Spike Found |
|  | Centerline Right-Of-Way |
|  | Existing Right-Of-Way Lines |
|  | Section Line |
|  | Proposed Property Lines |
|  | Existing Parcel Lines |

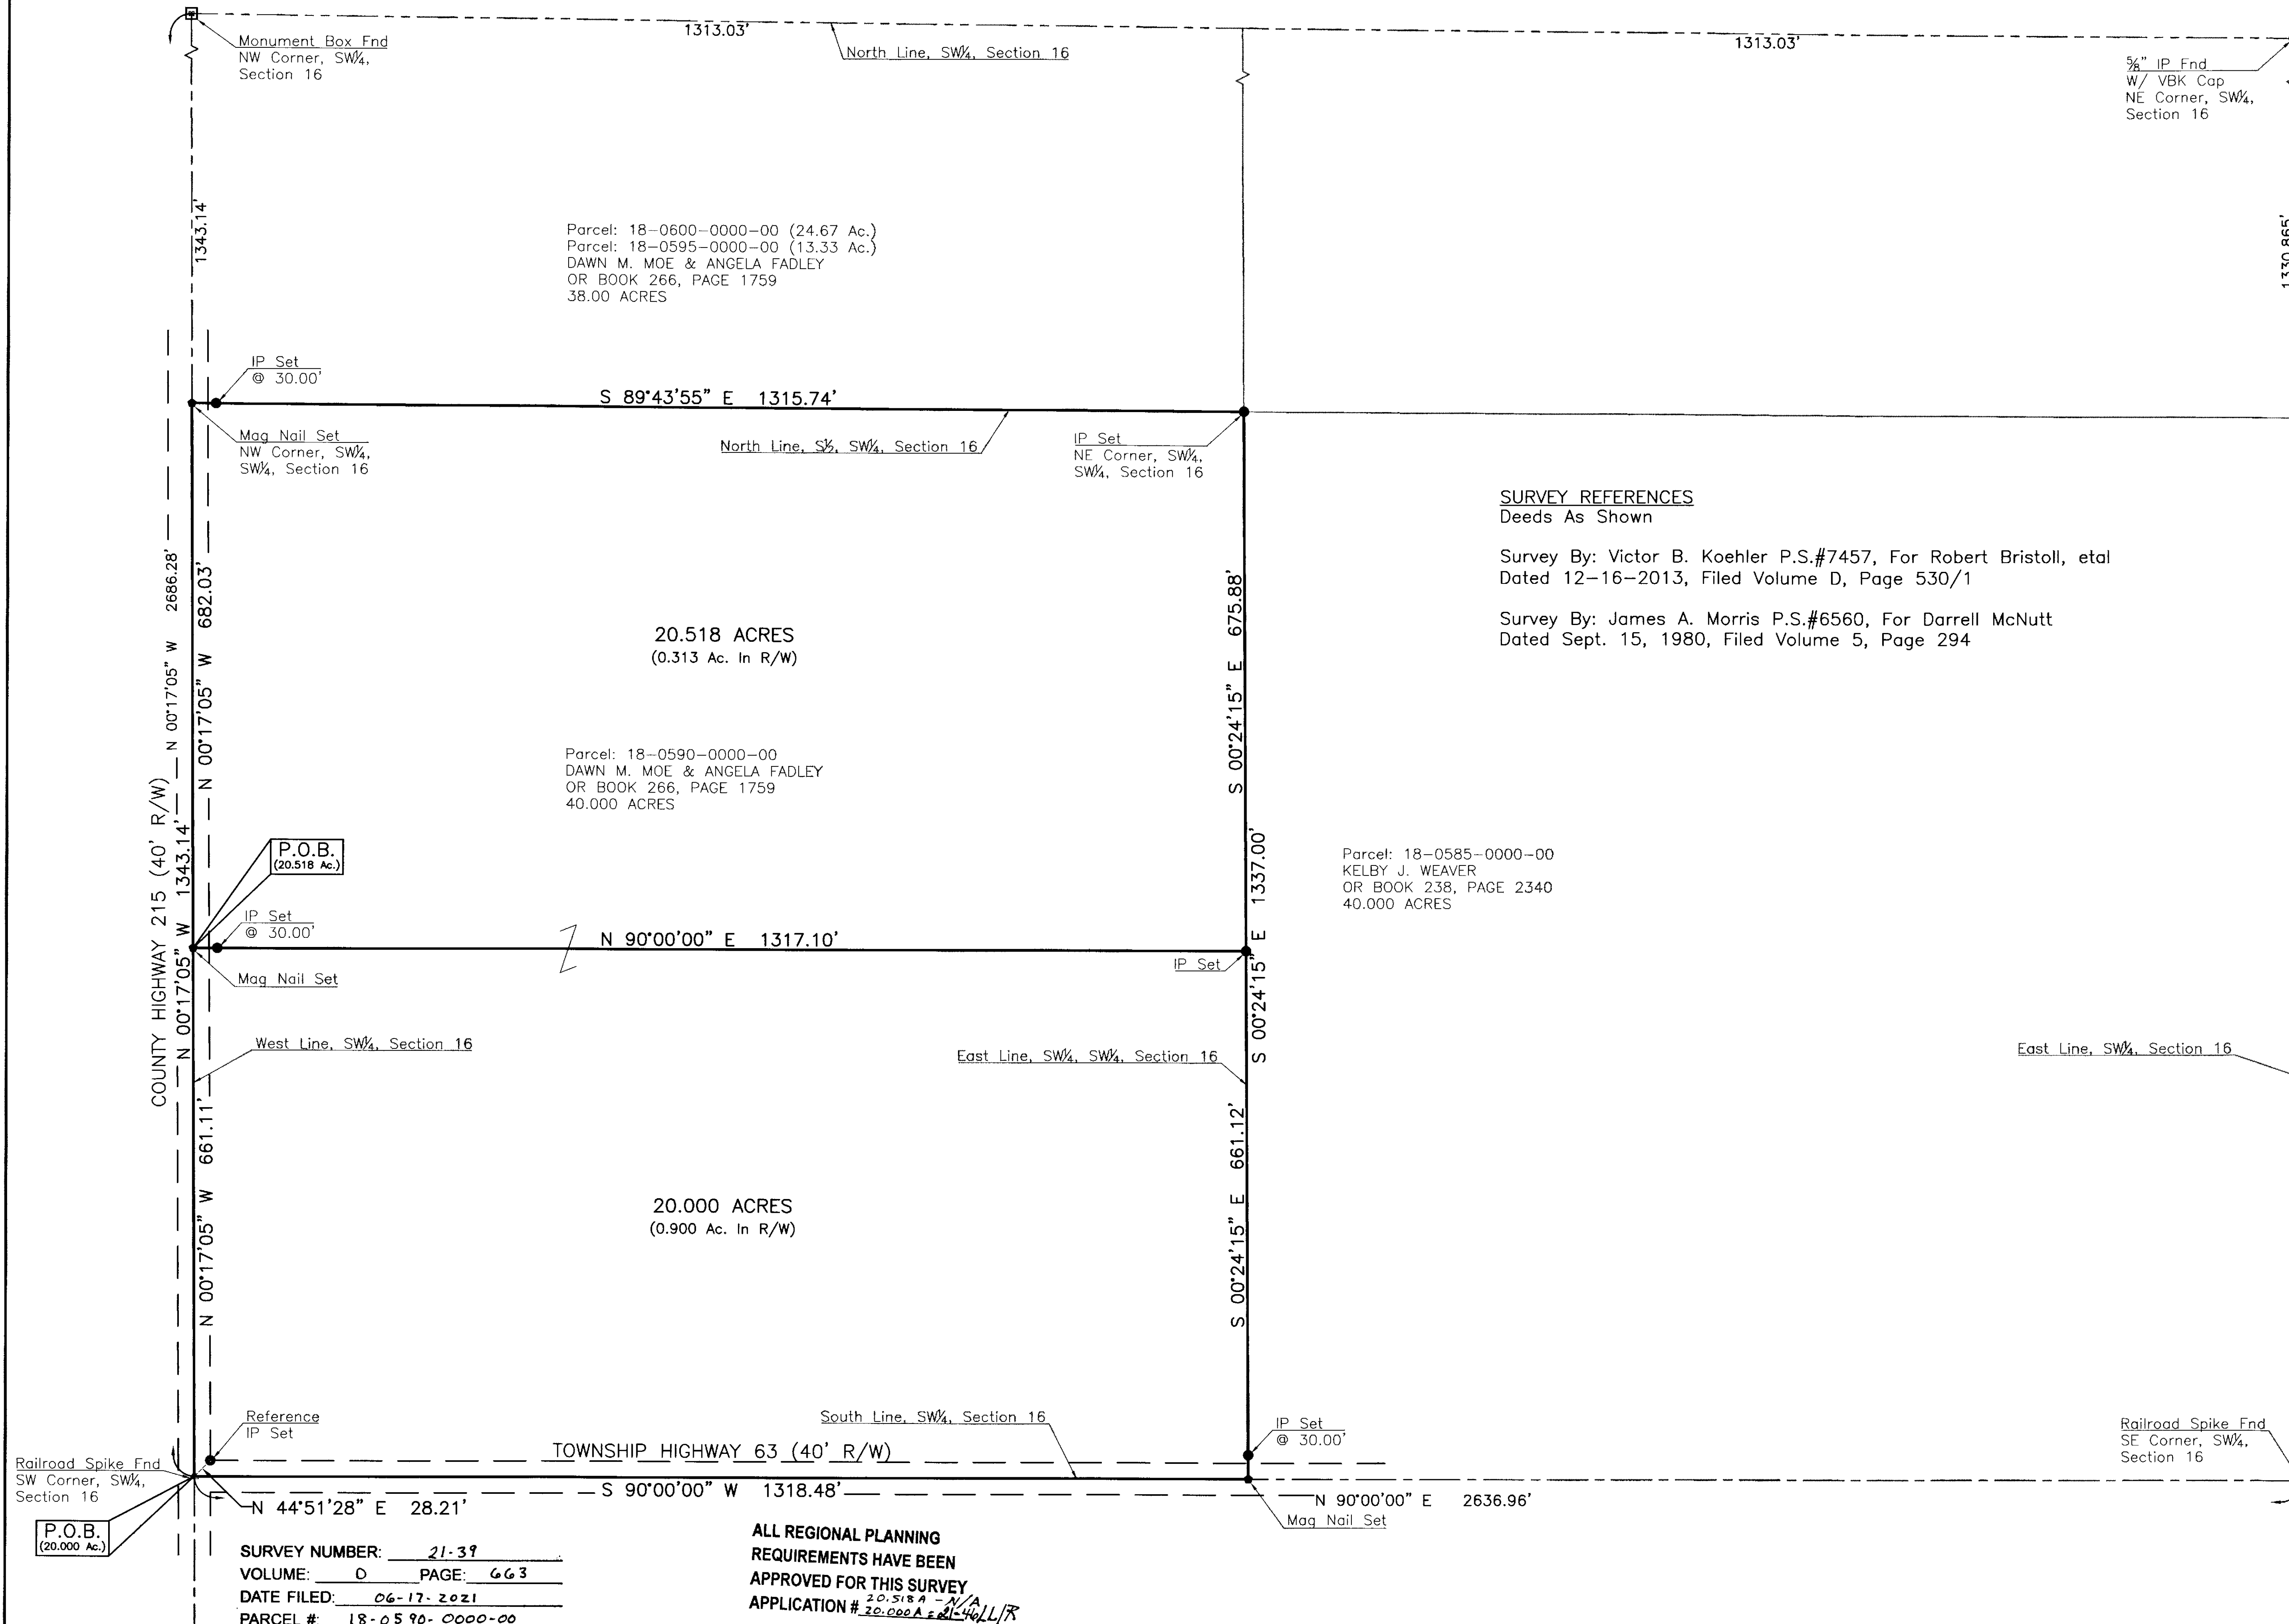


SURVEY REFERENCES
Deeds As Shown

Survey By: Victor B. Koehler P.S.#7457, For Robert Bristoll, etal
Dated 12-16-2013, Filed Volume D, Page 530/1

Survey By: James A. Morris P.S.#6560, For Darrell McNutt
Dated Sept. 15, 1980, Filed Volume 5, Page 294

The Bearings On This Plat Are Based
Upon An Assumed Meridian And Are
Used Only For The Purpose Of
Describing Angular Measurements

GRAPHIC SCALE

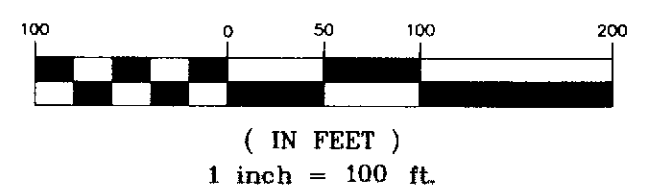

IP Set = $\frac{5}{8}$ "x30" Rebar With Peterman Associates Cap.

Date: 6/10/21

NICK E. NIGH, P.E. #7384
PETERMAN ASSOCIATES, INC.
3480 N. MAIN STREET
FINDLAY, OHIO 45840

STATE OF OHIO
NICK
E
NIGH
3564
COUNTY
PERSONAL SURVEYOR

Dwg By: SM Project No. 21-0249