
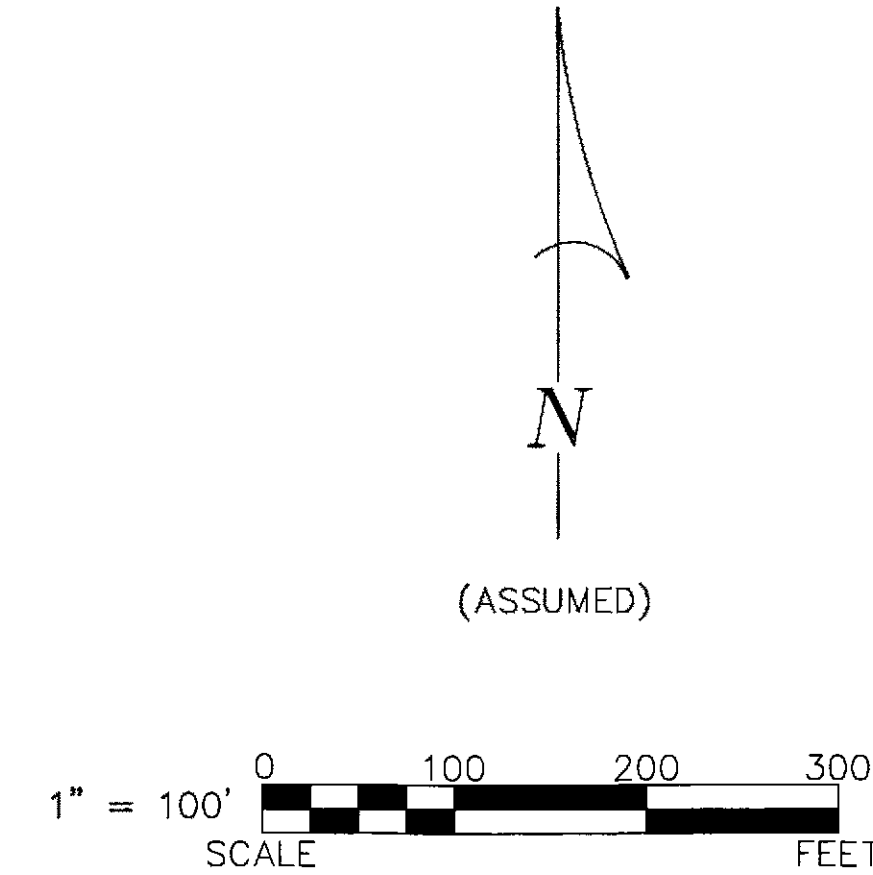


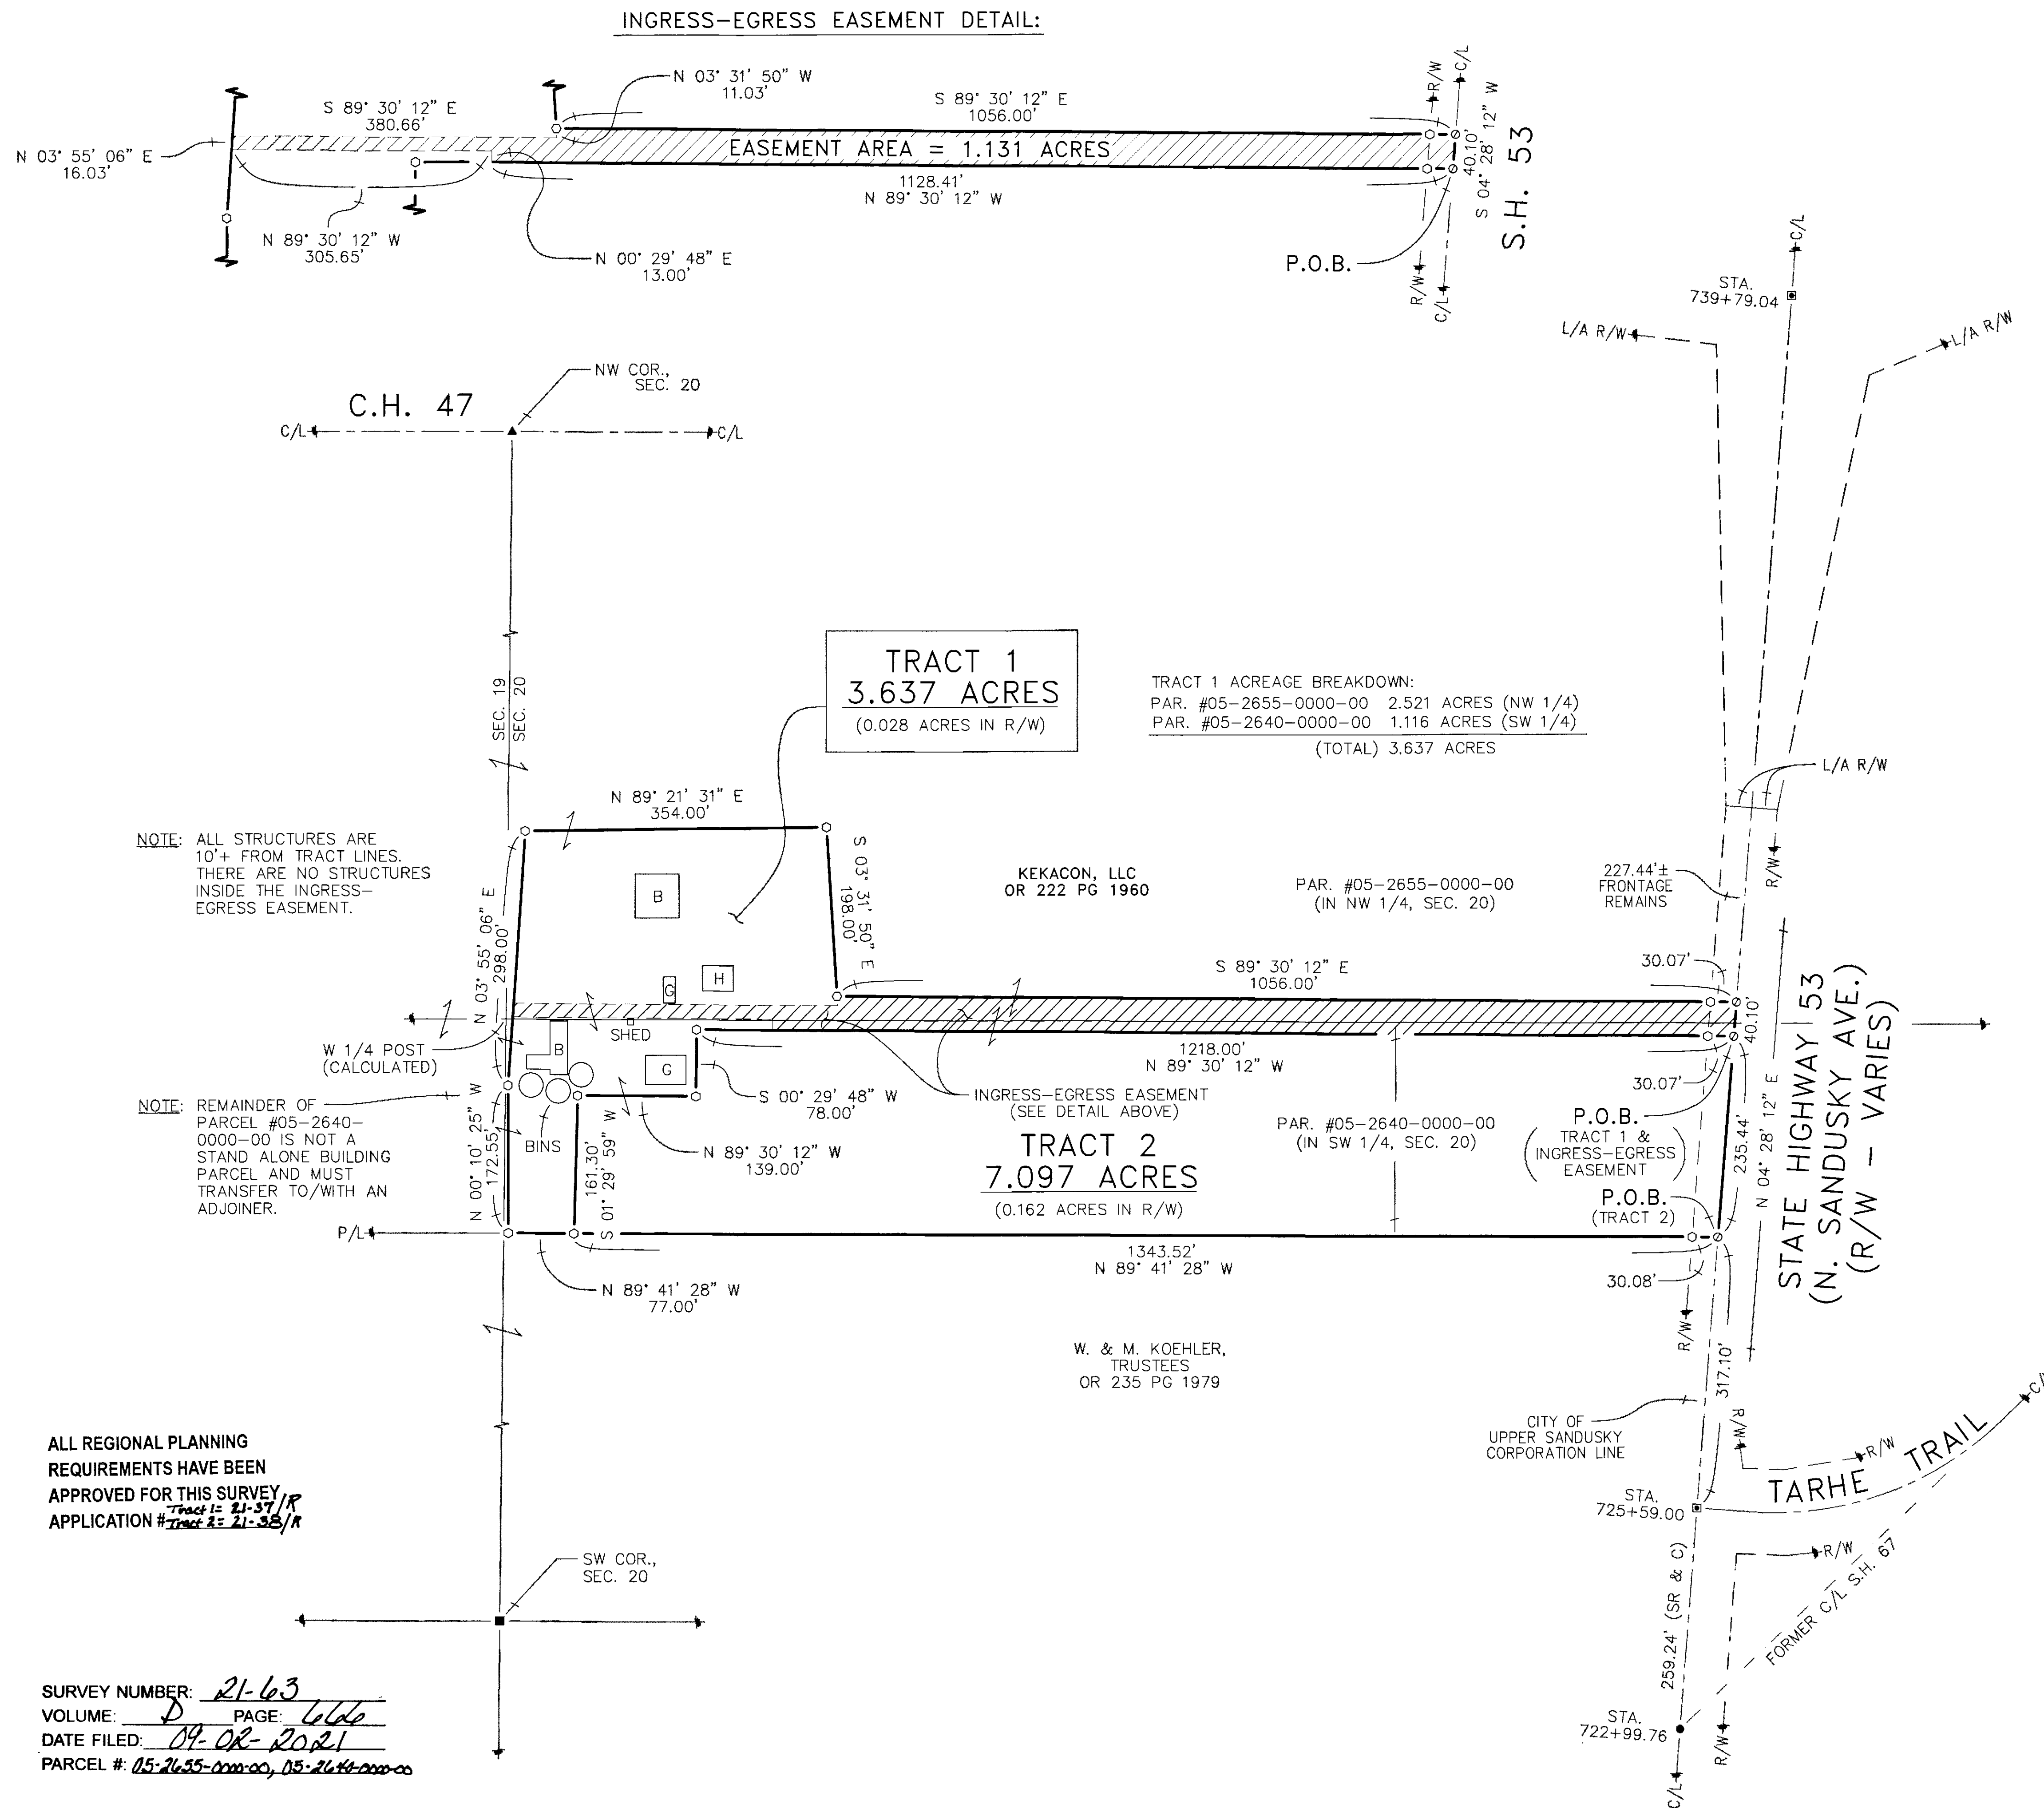

REFERENCES:

- DEED VOLUMES AND PAGES AS SHOWN.
- SURVEY VOLUME 3, PAGE 222.
- SURVEY VOLUME 3, PAGE 509.
- SURVEY VOLUME C, PAGE 1082.
- SURVEY VOLUME D, PAGE 68.
- PLAT CABINET A, SLIDE 563 (RECORDER'S OFFICE)
- WYANDOT COUNTY CORNERSTONE RECORDS.
- ODOT PLANS: WYA-23/53/67-
(13.33)(14.42)(16.98)
S. H. 266 - SEC'S. A & B
(NKA S.H. 53 & N. SANDUSKY AVENUE)

LEGEND:

SET	FOUND	DESCRIPTION
⊙	●	MONUMENT
⊕	⊕	RAILROAD SPIKE
⊙	●	NAIL
⊙	●	IRON PIPE
⊙	●	DRILL HOLE
⊙	●	5/8" IRON ROD WITH PERSONALIZED CAP
⊙	●	IRON ROD
⊙	●	STONE
⊙	●	MONUMENT BOX
D	D	DEED
P	P	PLAT
M	M	MEASURED
C	C	CALCULATED
φ	φ	DIAMETER
SR	SR	SURVEY RECORD
□	□	HOUSE
□	□	GARAGE
□	□	BARN
□	□	SHED
×	×	FENCE
C/L	C/L	CENTERLINE
R/W	R/W	RIGHT-OF-WAY
P/L	P/L	PROPERTY LINE
■	■	POST

NOTE: THIS SURVEY DOES NOT INCLUDE A TITLE SEARCH. EASEMENTS OR OTHER ENCUMBRANCES ON OR OVER THE LAND ARE NOT SHOWN ON THIS SURVEY. ANY BUILDINGS OR OTHER STRUCTURES NOT TO SCALE. I HEREBY DECLARE THAT I HAVE SURVEYED THE ABOVE DESCRIBED PROPERTY DURING AUGUST, 2021. THIS SURVEY IS SUBJECT TO ALL LEGAL HIGHWAYS, EASEMENTS, RESTRICTIONS, LEASES OF RECORD AND OF RECORDS IN RESPECTIVE UTILITY OFFICES. THE BEARINGS REFERRED TO HEREON ARE BASED ON AN ASSUMED MERIDIAN AND ARE ONLY FOR THE PURPOSE OF ANGULAR MEASUREMENT.



VICTOR B. KOEHLER, P.S. NO. 7457

09-01-2021

DATE

SURVEY FOR: KEKACON, LLC

BEING A PARCEL OF LAND SITUATED IN PART OF THE SOUTHWEST & NORTHWEST QUARTERS OF SECTION 20, T-2-S, R-14-E, CRANE TOWNSHIP, WYANDOT COUNTY, OHIO

REVISIONS:

CHECKED: VBK

DRAWN: MSW

1 / 1

21050-S

KOEHLER SURVEYING, INC.

P. O. BOX 28 UPPER SANDUSKY, OHIO 43351 419-294-5388