
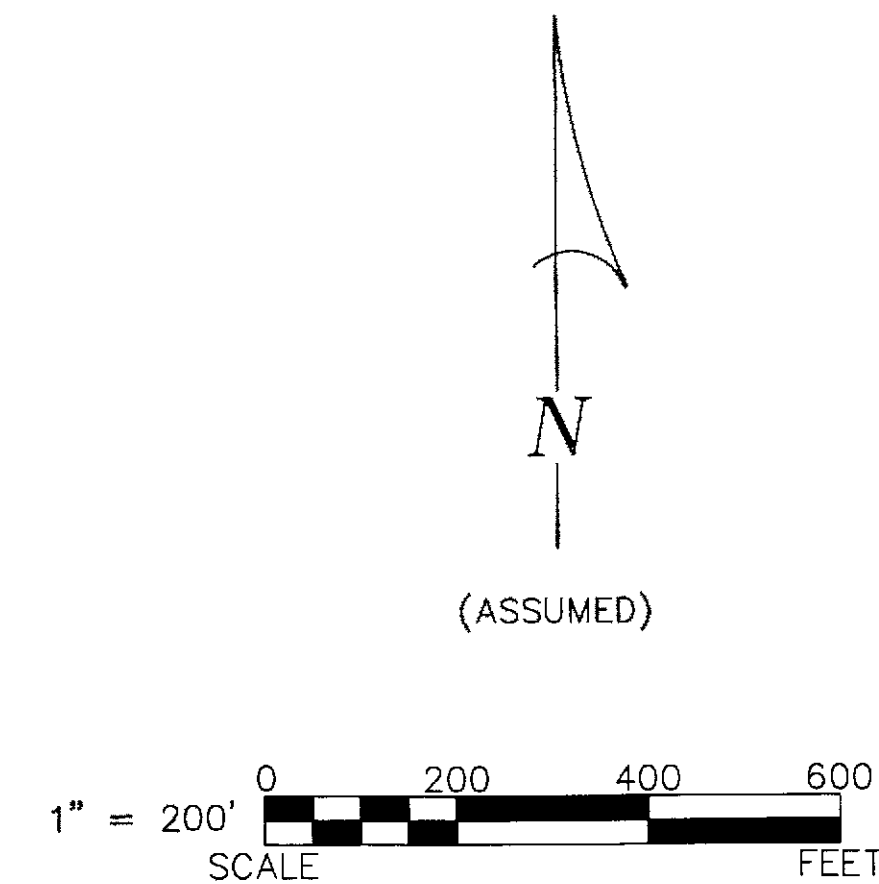


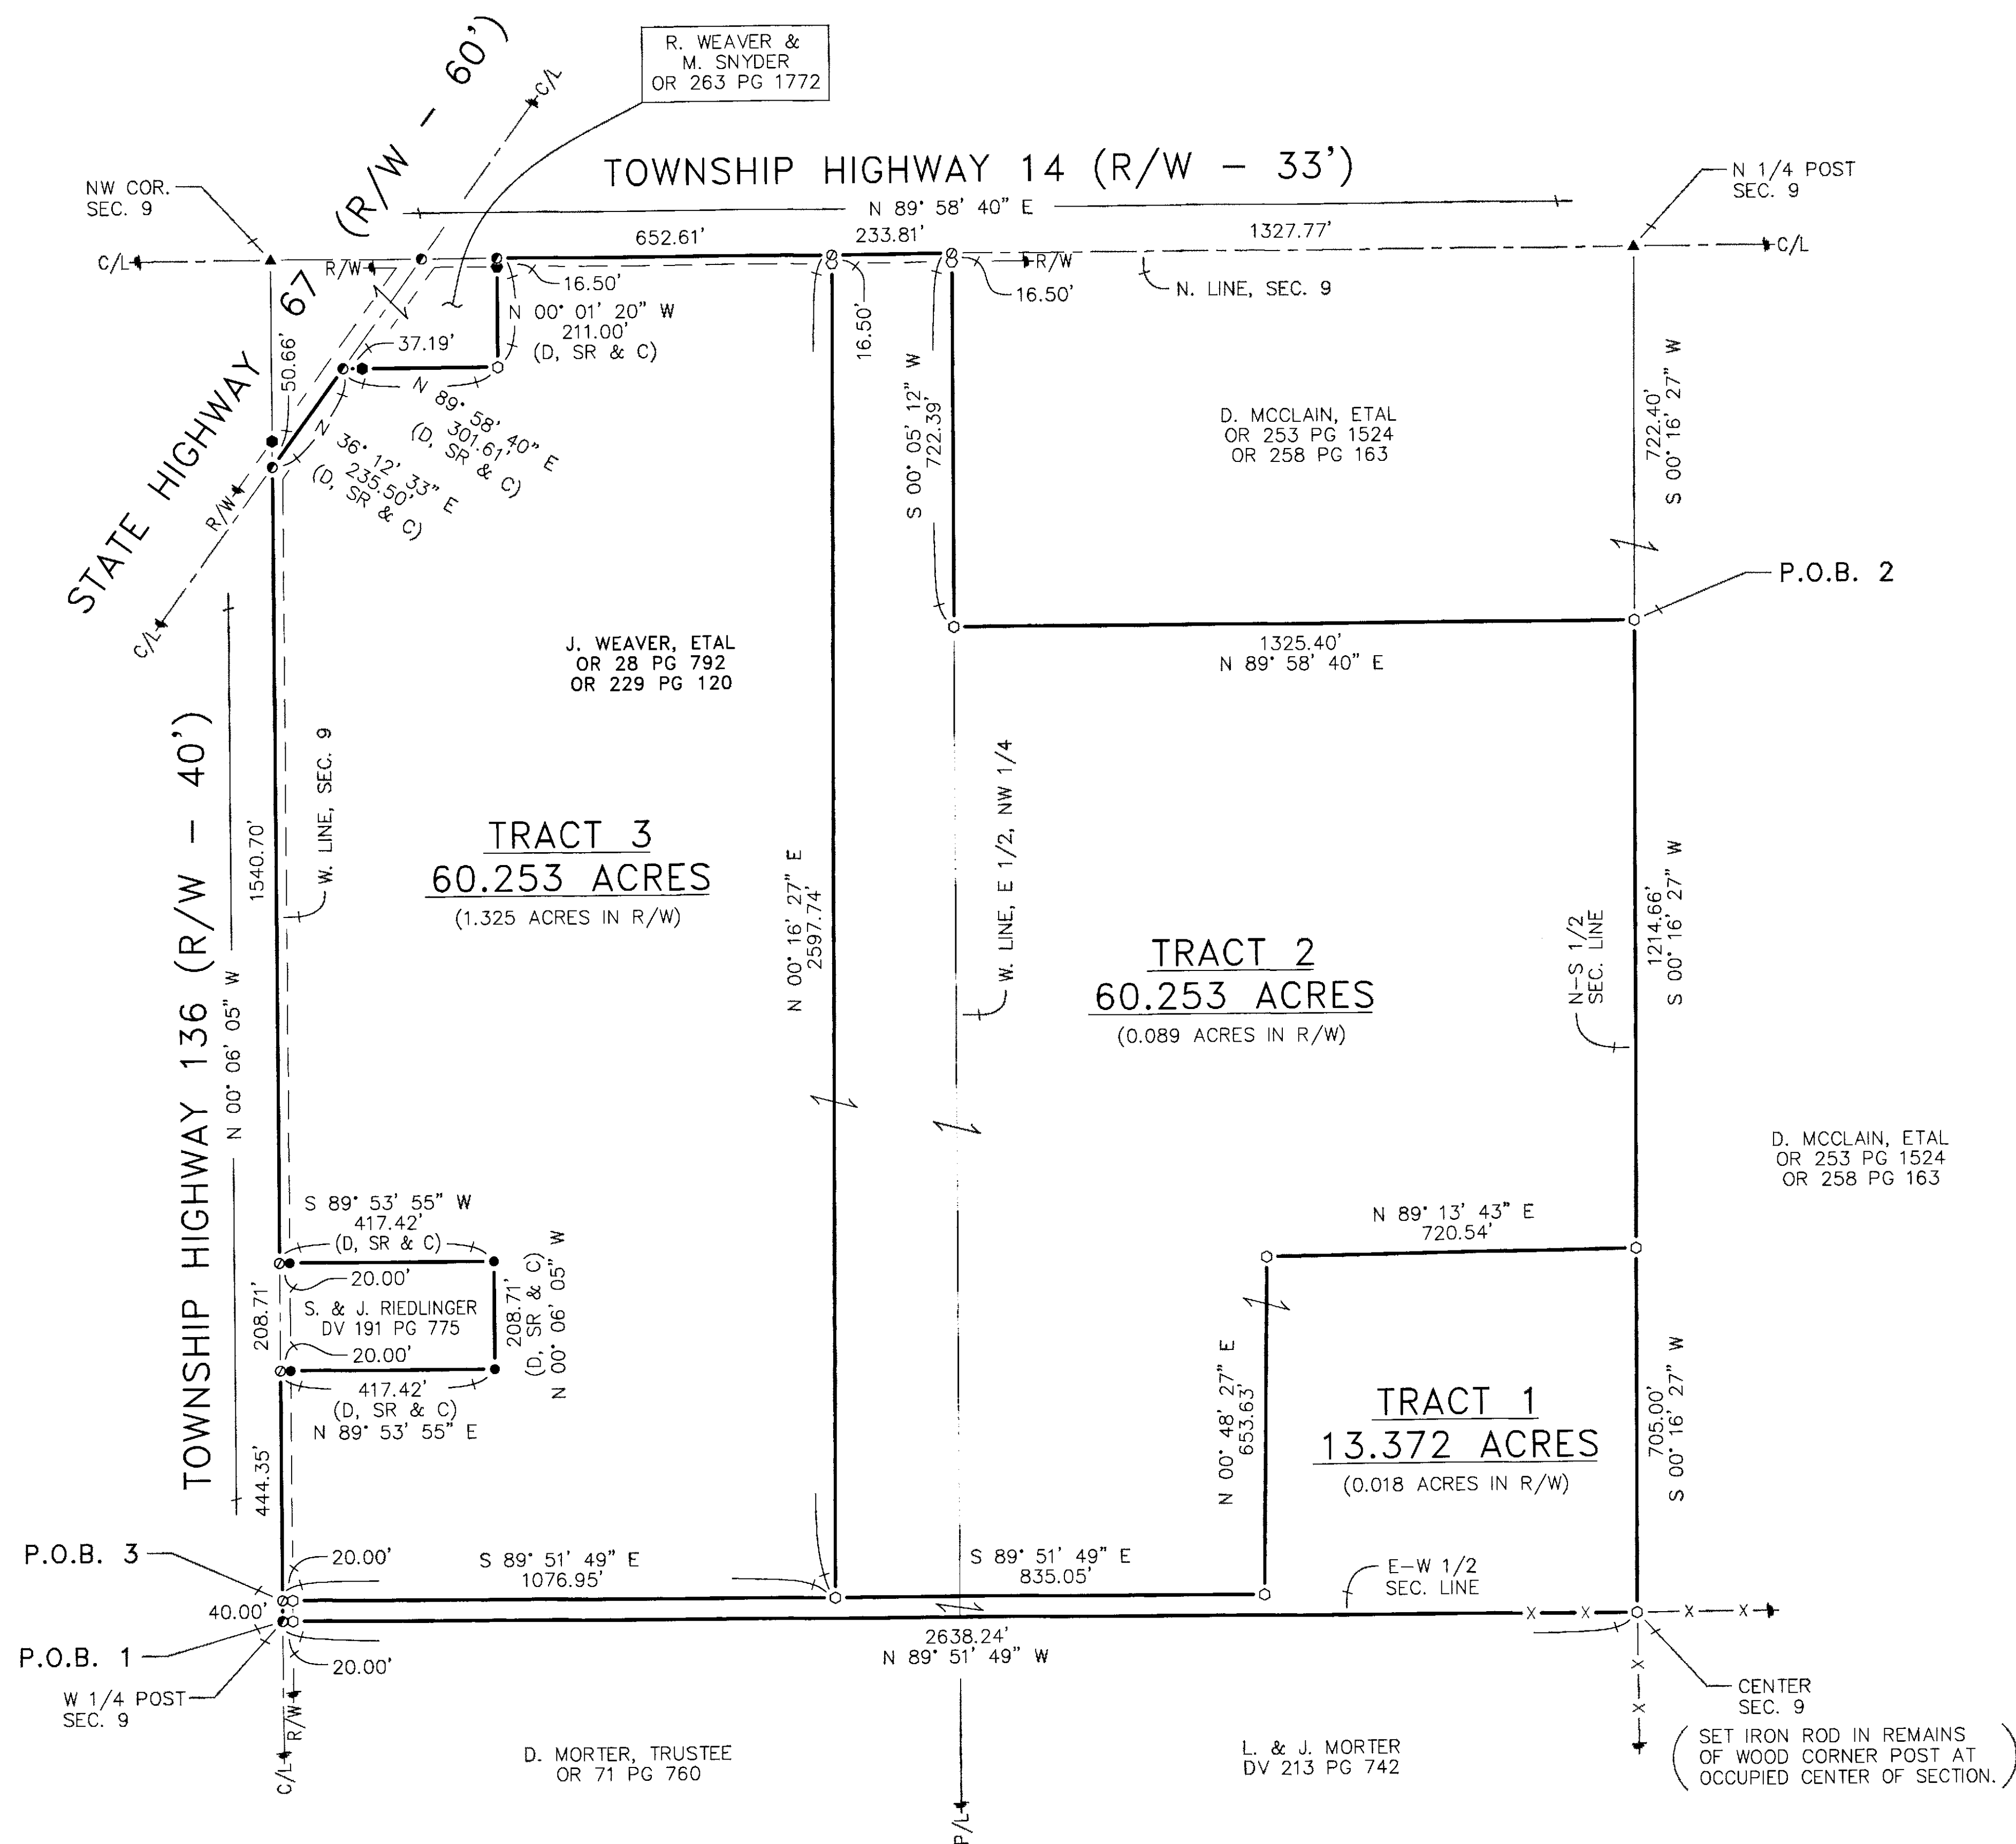

REFERENCES:
-DEED VOLUMES AND PAGES AS SHOWN.
-SURVEY VOLUME 6, PAGE 496.
-SURVEY VOLUME C, PAGE 1731.
-WYANDOT COUNTY CORNERSTONE RECORDS.
-WYANDOT COUNTY ROAD RECORDS.
-ODOT S.H. 267 (NKA S.H. 67) R/W PLANS:
SEC. V(PT.) (WYA-67-SEC. 26.69)

LEGEND:

SET	FOUND	DESCRIPTION
⊙	●	MONUMENT
⊙	●	RAILROAD SPIKE
⊙	●	NAIL
⊙	●	IRON PIPE (1/2" U.N.)
⊙	●	DRILL HOLE
⊙	●	5/8" IRON ROD WITH PERSONALIZED CAP
⊙	●	IRON ROD (5/8" U.N.)
⊙	●	STONE
⊙	●	MONUMENT BOX
⊙	●	DEED
⊙	●	PLAT
⊙	●	MEASURED
⊙	●	CALCULATED
⊙	●	DIAMETER
⊙	●	SURVEY RECORD
⊙	●	HOUSE
⊙	●	GARAGE
⊙	●	BARN
⊙	●	SHED
⊙	●	FENCE
⊙	●	CENTERLINE
⊙	●	RIGHT-OF-WAY
⊙	●	PROPERTY LINE
⊙	●	POST

NOTE: THIS SURVEY DOES NOT INCLUDE A TITLE SEARCH. EASEMENTS OR OTHER ENCUMBRANCES ON OR OVER THE LAND ARE NOT SHOWN ON THIS SURVEY. ANY BUILDINGS OR OTHER STRUCTURES NOT TO SCALE. I HEREBY DECLARE THAT I HAVE SURVEYED THE ABOVE DESCRIBED PROPERTY DURING OCTOBER, 2021. THIS SURVEY IS SUBJECT TO ALL LEGAL HIGHWAYS, EASEMENTS, RESTRICTIONS, LEASES OF RECORD AND OF RECORDS IN RESPECTIVE UTILITY OFFICES. THE BEARINGS REFERRED TO HEREON ARE BASED ON AN ASSUMED MERIDIAN AND ARE ONLY FOR THE PURPOSE OF ANGULAR MEASUREMENT.



Signature of Victor B. Koehler, dated 10.15.2021. Text: VICTOR B. KOEHLER, P.S. NO. 7457 DATE

SURVEY NUMBER: 21-78
VOLUME: D PAGE: 671
DATE FILED: 10-19-2021
PARCEL #: 36-1300-0000-00

ALL REGIONAL PLANNING REQUIREMENTS HAVE BEEN APPROVED FOR THIS SURVEY
APPLICATION # 21-45/R
Tract 1- 21-45/R
Tract 2- 21-45/R
Tract 3- 21-45/R

KOEHLER SURVEYING, INC.
P. O. BOX 28 SANDUSKY, OHIO 43351
UPPER 419-294-5388

SURVEY FOR: JOYCE WEAVER
BEING A PARCEL OF LAND SITUATED IN PART OF THE NORTHWEST QUARTER OF SECTION 9, T-1-S, R-15-E, SYCAMORE TOWNSHIP, WYANDOT COUNTY, OHIO

DRAWN:	MSW	10-12-21	21150-S
CHECKED:	VBK	10-15-21	
REVISIONS:			