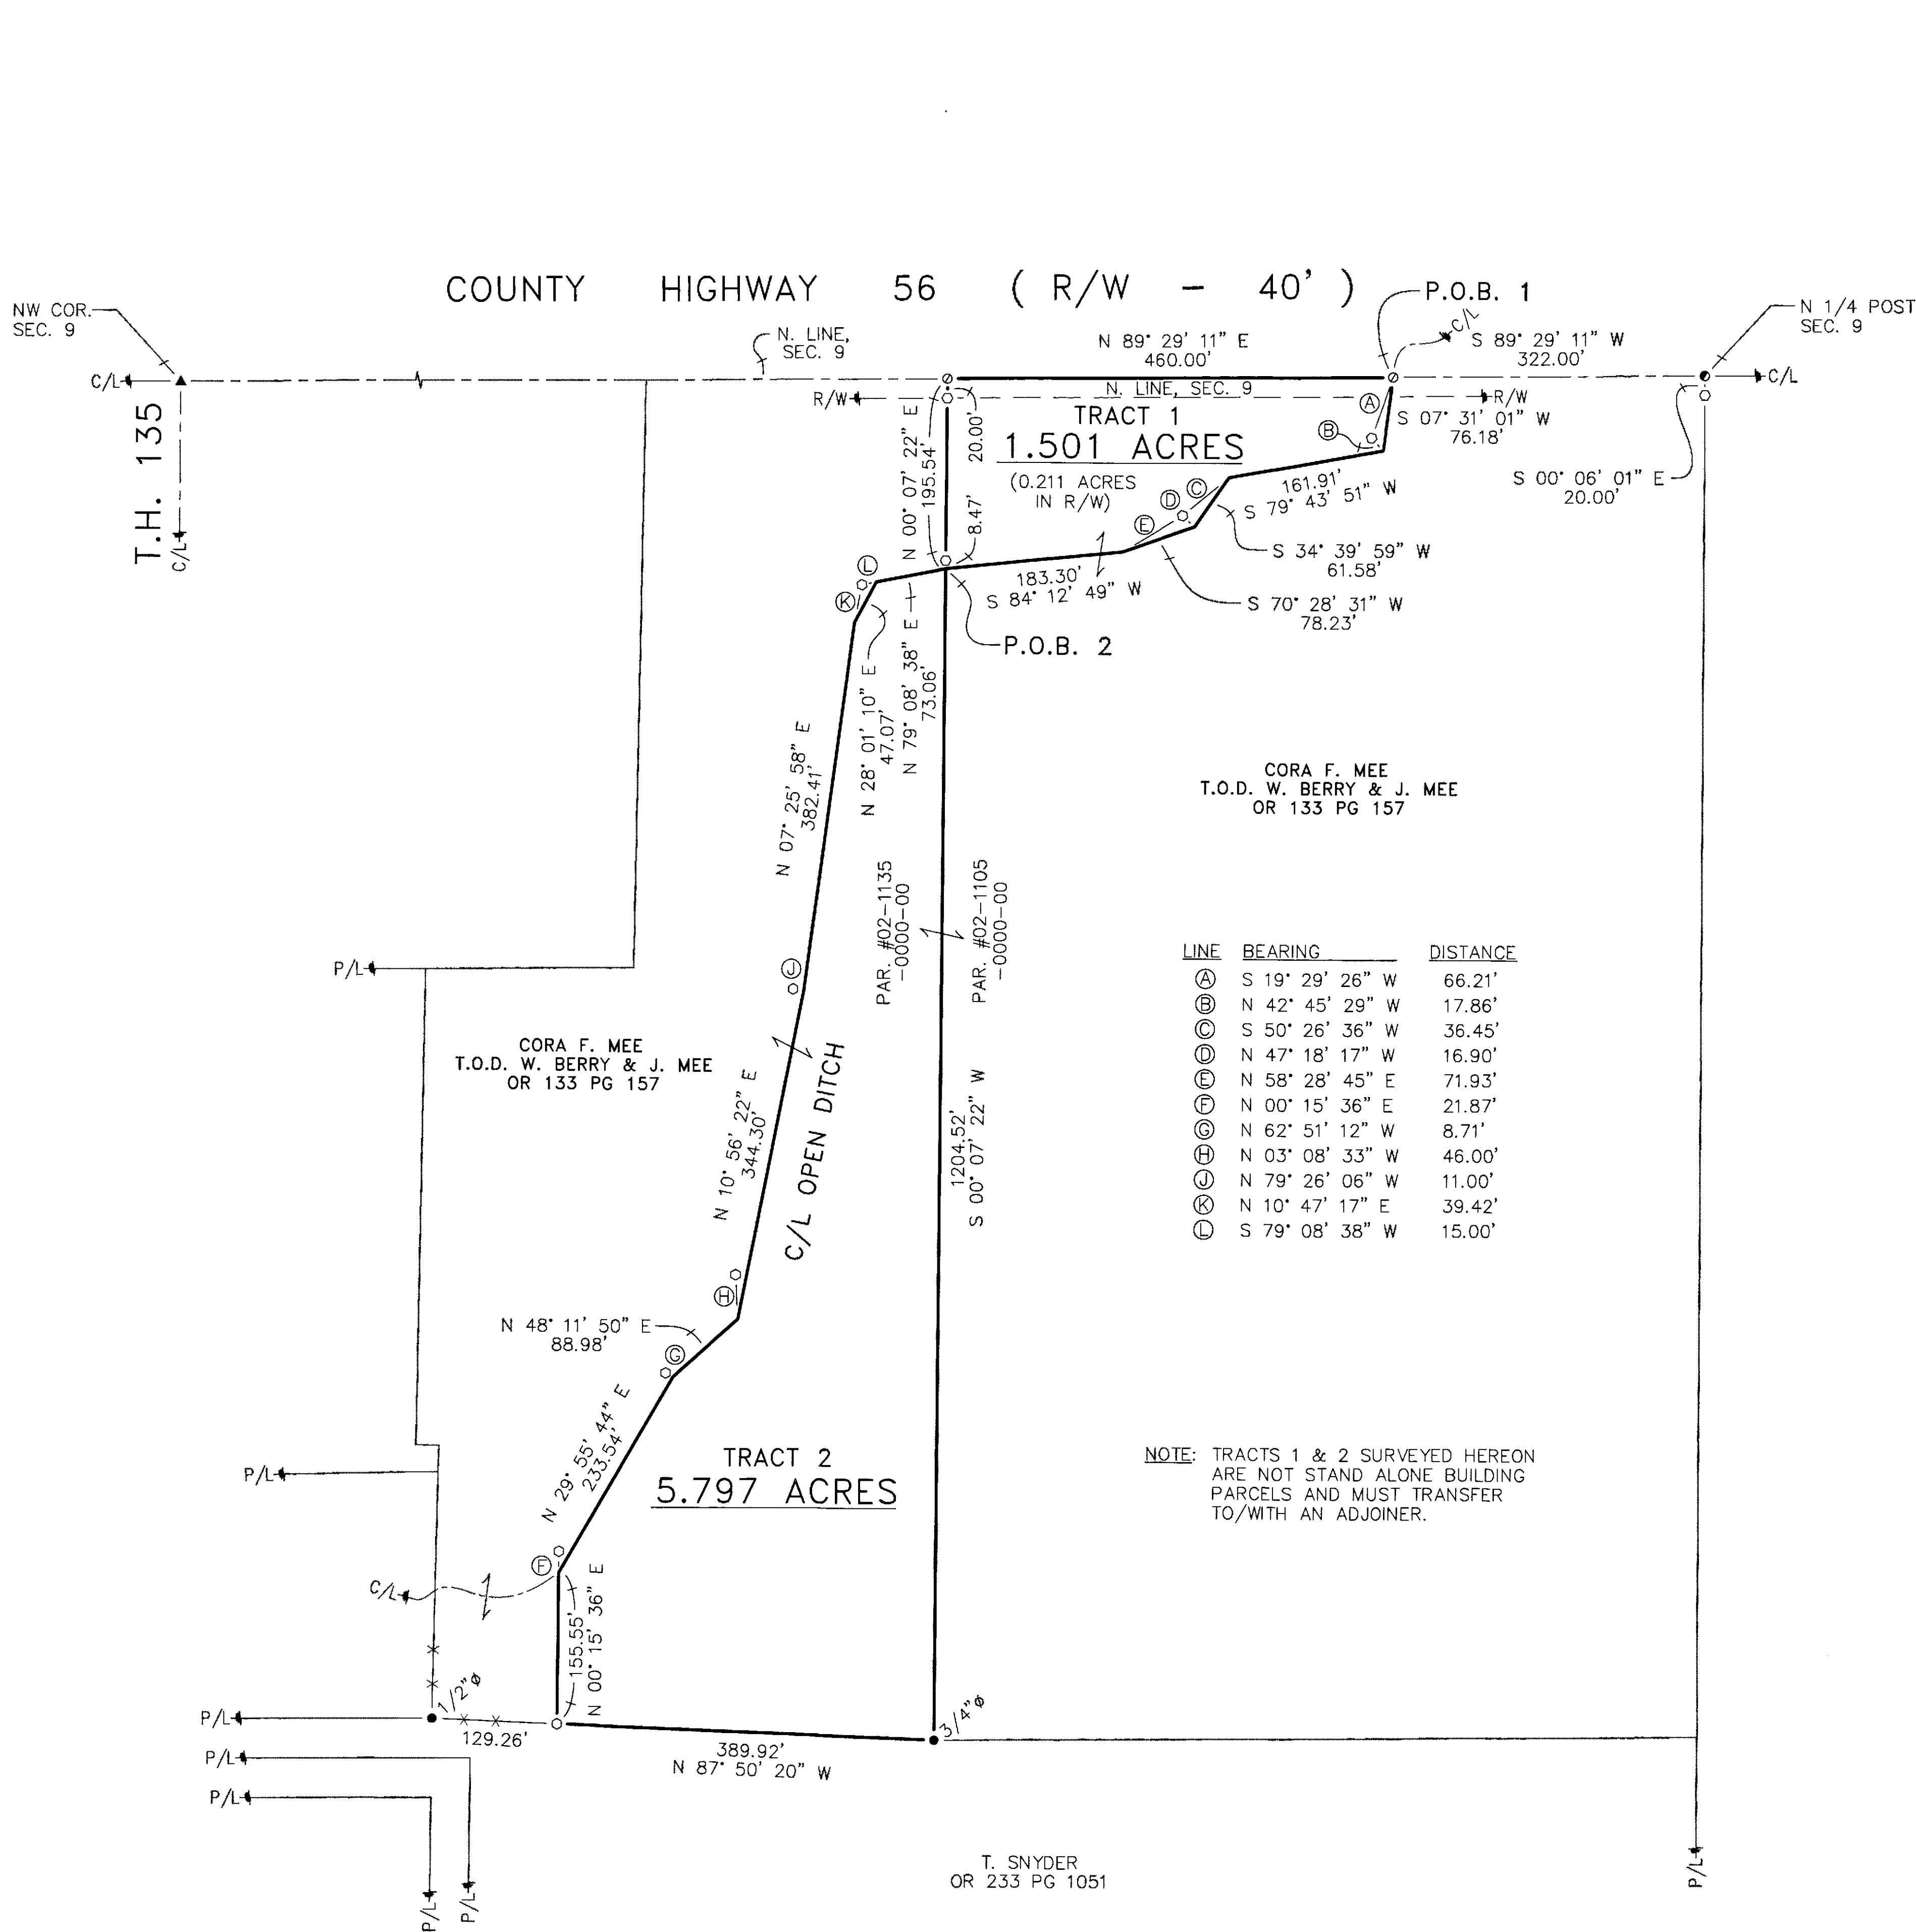


REFERENCES:

- DEED VOLUMES AND PAGES AS SHOWN.
- SURVEY VOLUME 4, PAGE 333.
- SURVEY VOLUME 4, PAGE 347.
- SURVEY VOLUME 5, PAGE 27.
- SURVEY VOLUME 5, PAGE 257.
- SURVEY VOLUME B, PAGE 69.
- SURVEY VOLUME C, PAGE 957.
- WYANDOT COUNTY CORNERSTONE RECORDS.
- WYANDOT COUNTY ROAD RECORDS.

LEGEND:

SET	FOUND	DESCRIPTION
⊗	●	MONUMENT
⊕	●	RAILROAD SPIKE
⊙	●	NAIL
⊖	●	IRON PIPE
⊗	●	DRILL HOLE
⊙	●	5/8" IRON ROD WITH PERSONALIZED CAP
	●	IRON ROD
	▲	STONE
⊠	⊠	MONUMENT BOX
D		DEED
P		PLAT
M		MEASURED
C		CALCULATED
φ		DIAMETER
SR		SURVEY RECORD
⊠		HOUSE
⊠		GARAGE
⊠		BARN
⊠		SHED
X		FENCE
C/L		CENTERLINE
R/W		RIGHT-OF-WAY
P/L		PROPERTY LINE
■		POST

NOTE: THIS SURVEY DOES NOT INCLUDE A TITLE SEARCH. EASEMENTS OR OTHER ENCUMBRANCES ON OR OVER THE LAND ARE NOT SHOWN ON THIS SURVEY. ANY BUILDINGS OR OTHER STRUCTURES NOT TO SCALE. I HEREBY DECLARE THAT I HAVE SURVEYED THE ABOVE DESCRIBED PROPERTY DURING OCTOBER, 2021. THIS SURVEY IS SUBJECT TO ALL LEGAL HIGHWAYS, EASEMENTS, RESTRICTIONS, LEASES OF RECORD, AND OF RECORDS IN RESPECTIVE UTILITY OFFICES. THE BEARINGS REFERRED TO HEREON ARE BASED ON AN ASSUMED MERIDIAN AND ARE ONLY FOR THE PURPOSE OF ANGULAR MEASUREMENT.



VICTOR B. KOEHLER, P.S. NO. 7457

10/29/2021
DATE

ALL REGIONAL PLANNING
REQUIREMENTS HAVE BEEN
APPROVED FOR THIS SURVEY
APPLICATION # 11/A

SURVEY NUMBER: 21-82
VOLUME: D PAGE: 673
DATE FILED: 11-29-2021
PARCEL #: 02-1135-000-00, 02-1105-000-00

SURVEY FOR: JIM MEE

BEING PARCELS OF LAND SITUATED IN PART OF THE
NORTHWEST QUARTER OF SECTION 9, T-3-S, R-15-E,
ANTRIM TOWNSHIP, WYANDOT COUNTY, OHIO

DRAWN:	CHECKED:	REVISIONS:
MSW	VBK	
10-18-21	10-21-21	
1 / 1		
21199-S		

KOEHLER SURVEYING, INC.

P. O. BOX 28 SANDUSKY, OHIO 43351 419-294-5388