

REFERENCES


- DEED VOLUMES & PAGES AS SHOWN
- WYANDOT COUNTY CORNERSTONE RECORDS

LEGEND


SET	FOUND	DESCRIPTION
○	●	MONUMENT
⊙	⊙	RAILROAD SPIKE
⊙	⊙	NAIL
⊙	⊙	IRON PIPE
⊙	⊙	DELL HOLE
⊙	⊙	1/2" IRON ROD WITH PERSONALIZED CAP
⊙	⊙	IRON ROD
⊙	⊙	FENCE POST
⊙	⊙	STONE
⊙	⊙	MONUMENT BOX
⊙	⊙	CONCRETE MONUMENT
X-X		FENCE
D		DEED
P		PLAN
M		MEASURED
C		CALCULATED
φ		DIAMETER
SR		SURVEY RECORD
E/P		EDGE OF PAVEMENT
L.A. R/W		LIMITED ACCESS R/W
⊙		CONCRETE RIGHT OF WAY MARKER
P/L		PROPERTY LINE
⊙		HOUSE
⊙		GARAGE
⊙		BARN
⊙		SHED

Note: This survey does not include a title search. Easements or other encumbrances on or over the land are not shown on this survey.

I hereby certify that I have surveyed the above described property during May, 1996. This survey is subject to all legal highways, easements, restrictions, leases of record and of records in respective utility offices. The bearings referred to hereon are based on an assumed meridian and are only for the purpose of angular measurements.

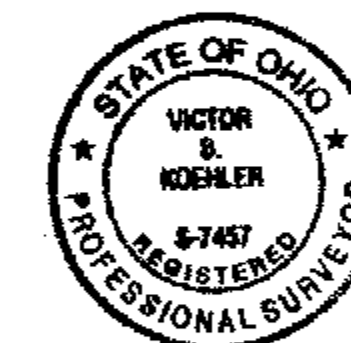

Victor B. Koehler 05-16-96
VICTOR B. KOEHLER, P.S. NO. 7457 DATE

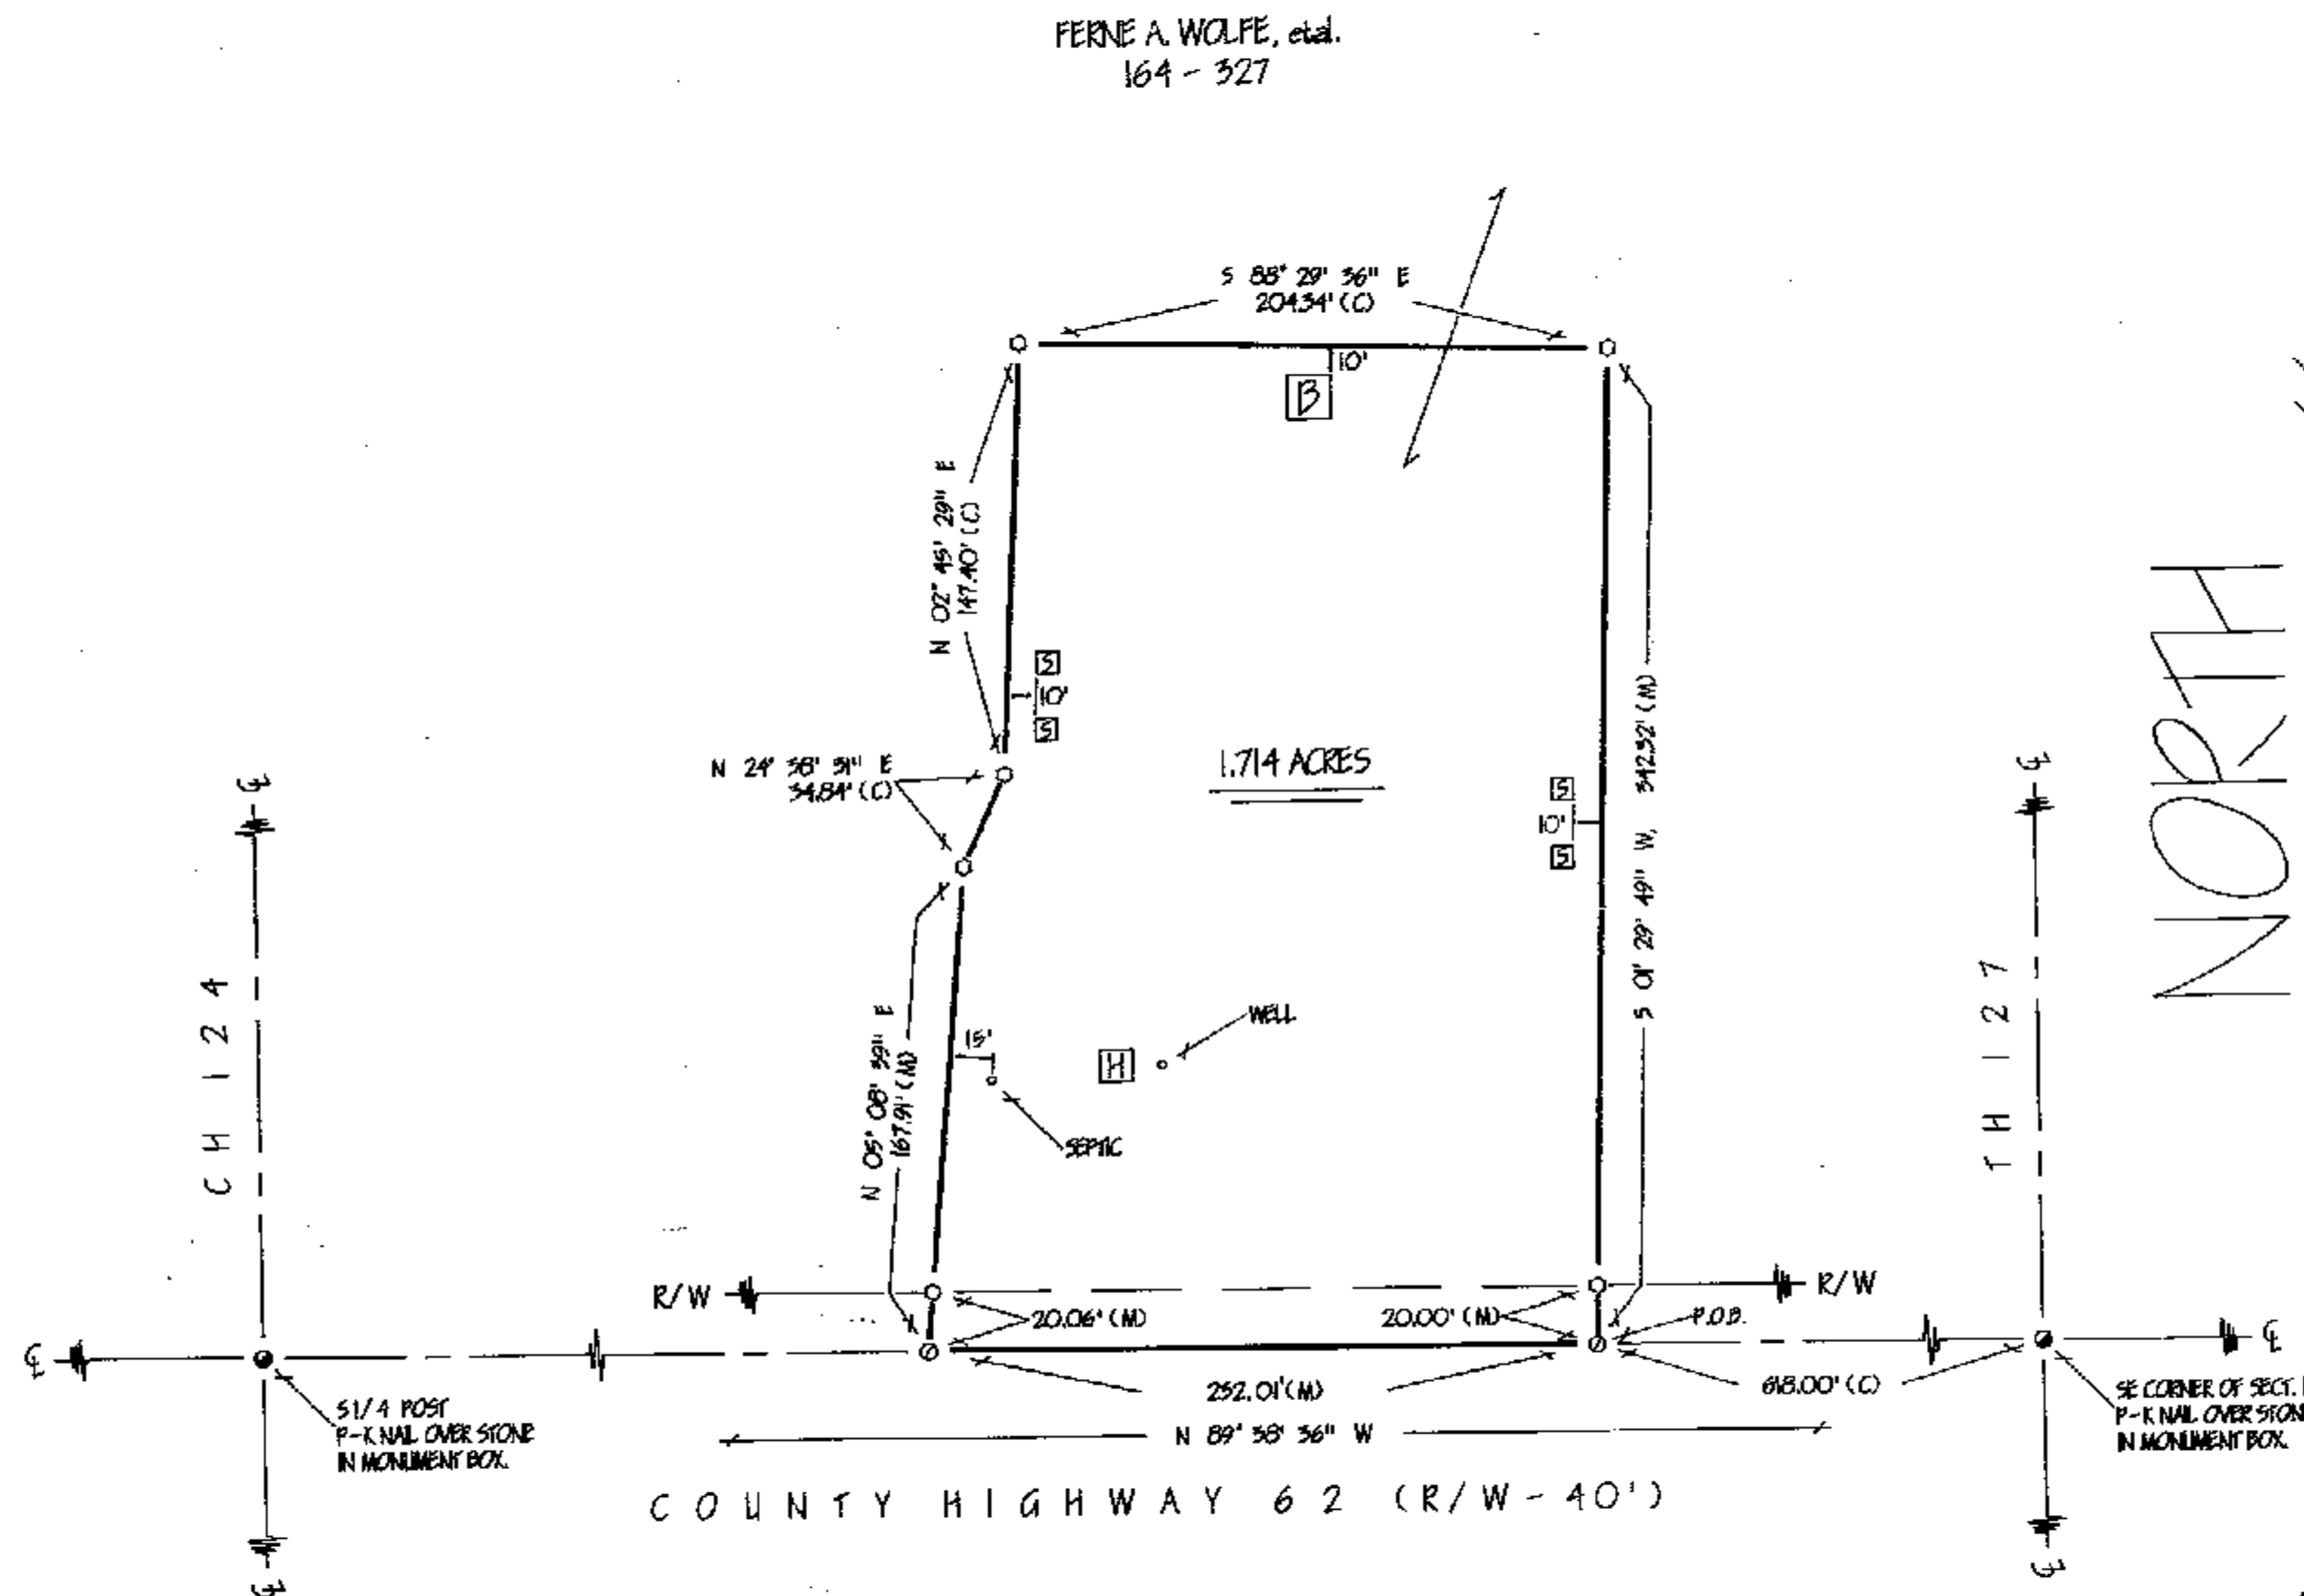

SURVEY NUMBER: 9638
VOLUME: C, PAGE: 008
FILING DATE: 5-22-96

DRAWN BY	CHECKED BY	REVISION
FRS 05-15-96	VBK 05-16-96	

SURVEY FOR: KENNETH W. WOLFE

LOCATED IN PART OF THE SOUTHEAST
QUARTER OF SECTION 14, T-3-S, R-14-E,
PITT TOWNSHIP, WYANDOT COUNTY, OHIO

VICTOR B. KOEHLER, P.S.
P.O. BOX 28
UPPER SANDUSKY, OHIO 43351
419-294-5388