



REFERENCES

- DEED VOLUMES & PAGES AS SHOWN
- SURVEY VOLUME 9, PAGE 41.
- SURVEY VOLUME 9, PAGE 27.
- SURVEY VOLUME 7, PAGE 209.
- ODD PLAN (WVA - 23 - 0.20)

LEGEND

SET	FOUND	DESCRIPTION
●	●	MONUMENT
○	○	RAILROAD SPIKE
○	○	NAIL
○	○	IRON PIPE
○	○	DRILL HOLE
○	○	1/2" IRON ROD WITH PERSONALIZED CAP
○	○	IRON ROD
○	○	FENCE POST
○	○	STONE
○	○	MONUMENT BOX
X-X	X-X	FENCE
D	D	DEED
P	P	PLAT
M	M	MEASURED
C	C	CALCULATED
B	B	DIAMETER
SR	SR	SURVEY RECORD
E/P	E/P	EDGE OF PAVEMENT
L.A. R/W	L.A. R/W	LIMITED ACCESS R/W
⊗	⊗	CONCRETE RIGHT OF WAY MARKER
P/L	P/L	PROPERTY LINE


Note: This survey does not include a title search. Easements or other encumbrances on or over the land are not shown on this survey.

I hereby certify that I have surveyed the above described property during June, 1996. This survey is subject to all legal highways, easements, restrictions, leases of record and of records in respective utility offices. The bearings referred to herein are based on an assumed meridian and are only for the purpose of angular measurements.

Victor B. Koehler 06-20-96
VICTOR B. KOEHLER, P.S. NO. 7457 DATE



SURVEY NUMBER: 9661
VOLUME: C PAGE: 021
FILING DATE: 7-8-96

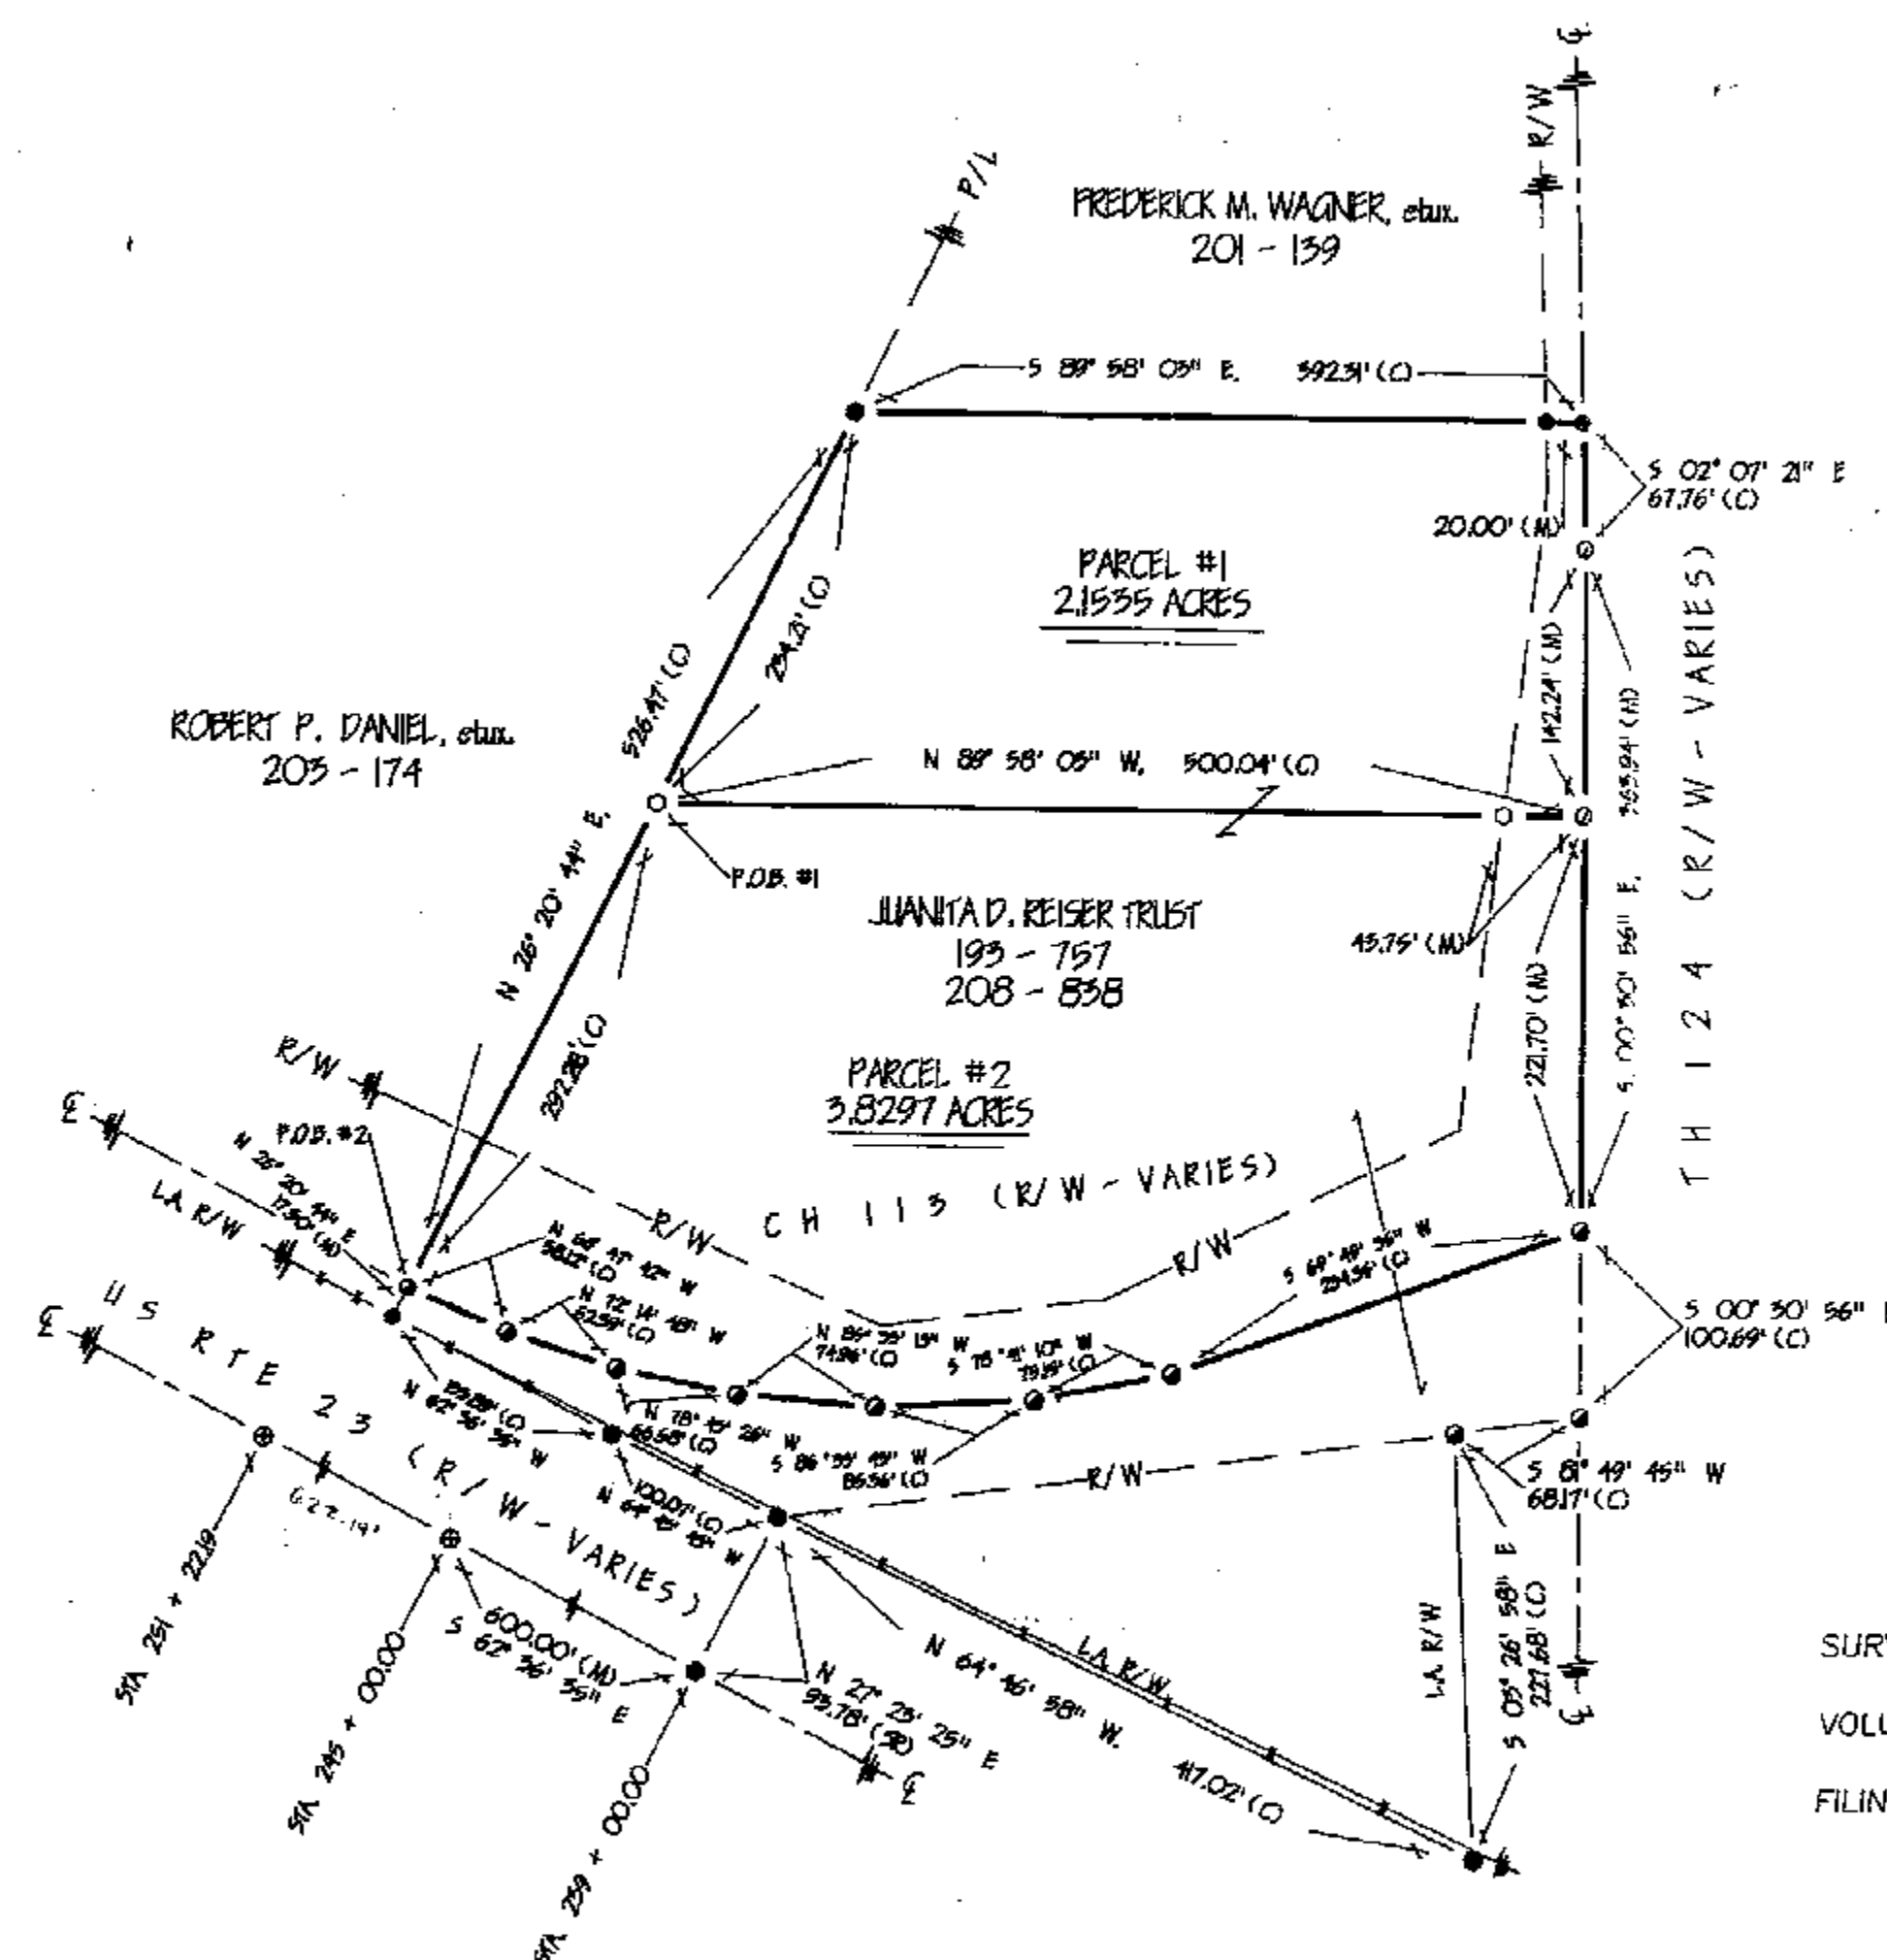

DRAWN BY	CHECKED BY	REVISION
FRS 11-24-95	VBR 11-24-95 06-19-96	FRS 06-18-96

SURVEY FOR: JUANITA D. REISER

LOCATED IN PART OF THE SOUTHWEST
QUARTER OF SECTION 26, T-3-S, R-14-E,
PITT TOWNSHIP, WYANDOT COUNTY, OHIO

VICTOR B. KOEHLER, P.S.
P.O. BOX 28
UPPER SANDUSKY, OHIO 43351
419-294-5388