


300 MP COPY

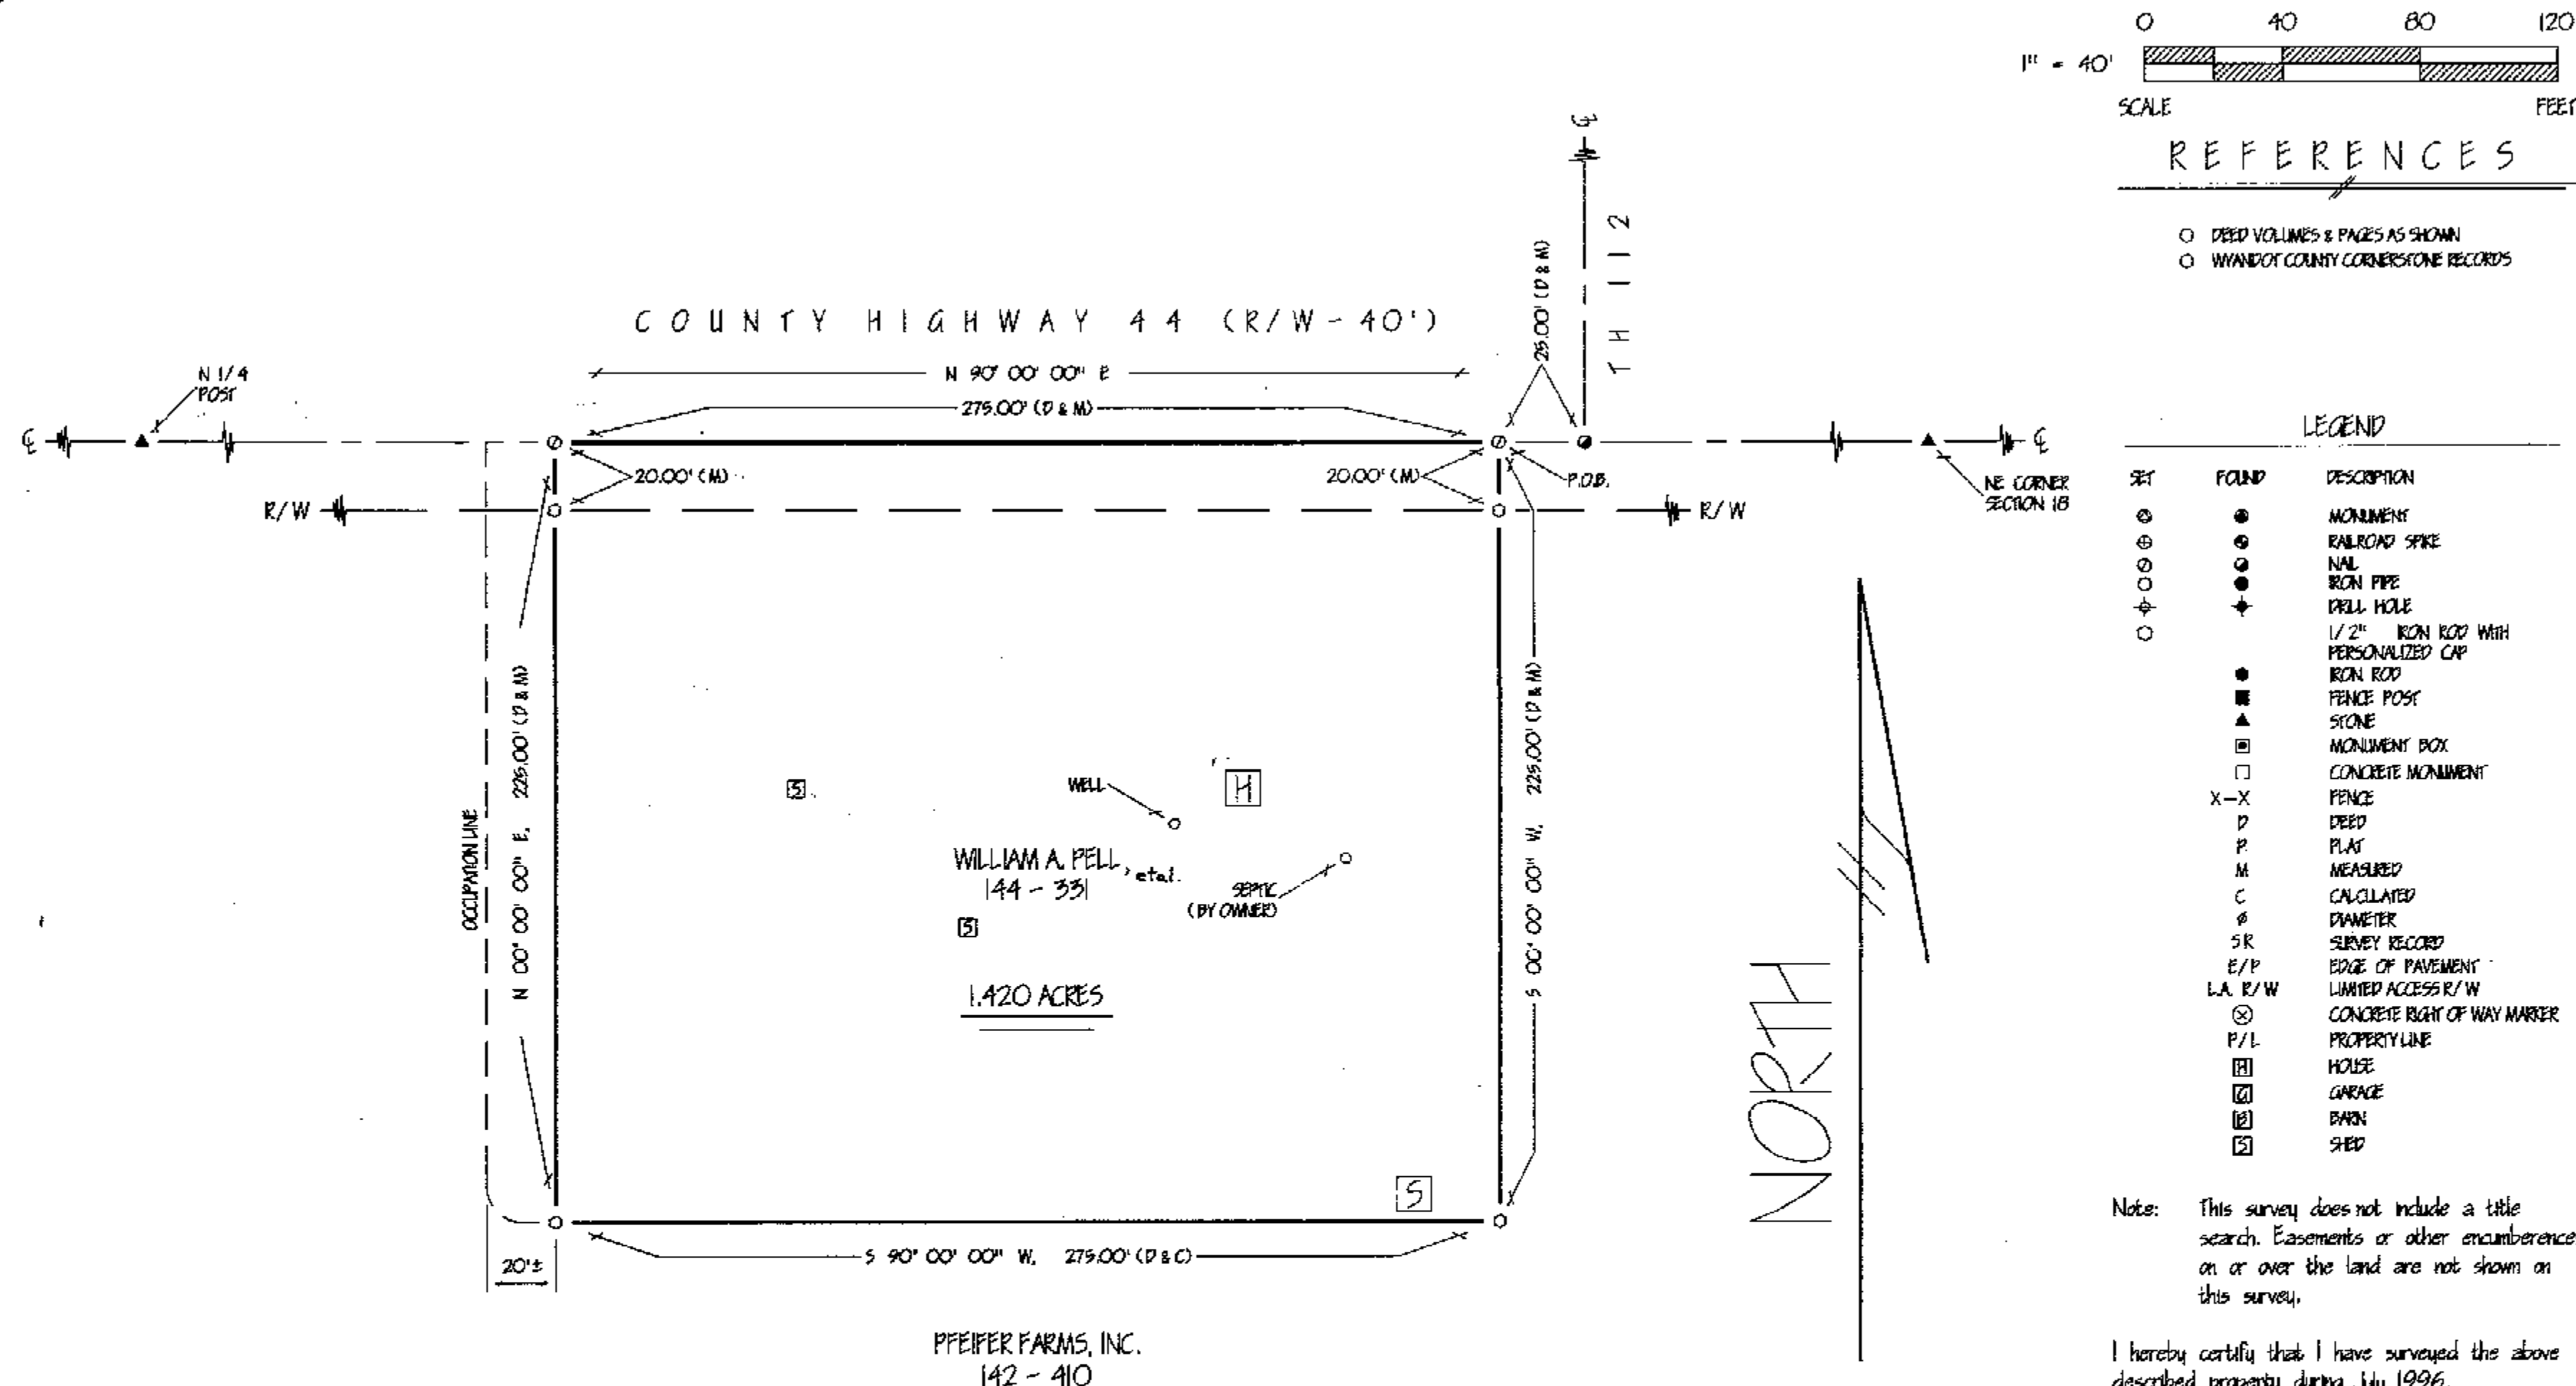

SURVEY NUMBER: 9679
VOLUME: C, PAGE: 025
FILING DATE: 8-29-96

PFEIFER FARMS, INC.
142 - 410



Victor B. Koehler 07-26-96
VICTOR B. KOEHLER, P.S. NO. 7457 DATE

DRAWN BY	CHECKED BY	REVISION
FRS 07-25-96	VBK 07-25-96	

SURVEY FOR: LISA PELL & PFEIFER FARMS, INC.

LOCATED IN PART OF THE NORTHEAST
QUARTER OF SECTION 18, T-2-S, R-14-E,
CRANE TOWNSHIP, WYANDOT COUNTY, OHIO

VICTOR B. KOEHLER, P.S.
P.O. BOX 28
UPPER SANDUSKY, OHIO 43351
419-294-5388